





Existing
FIRST FLOOR LAYOUT

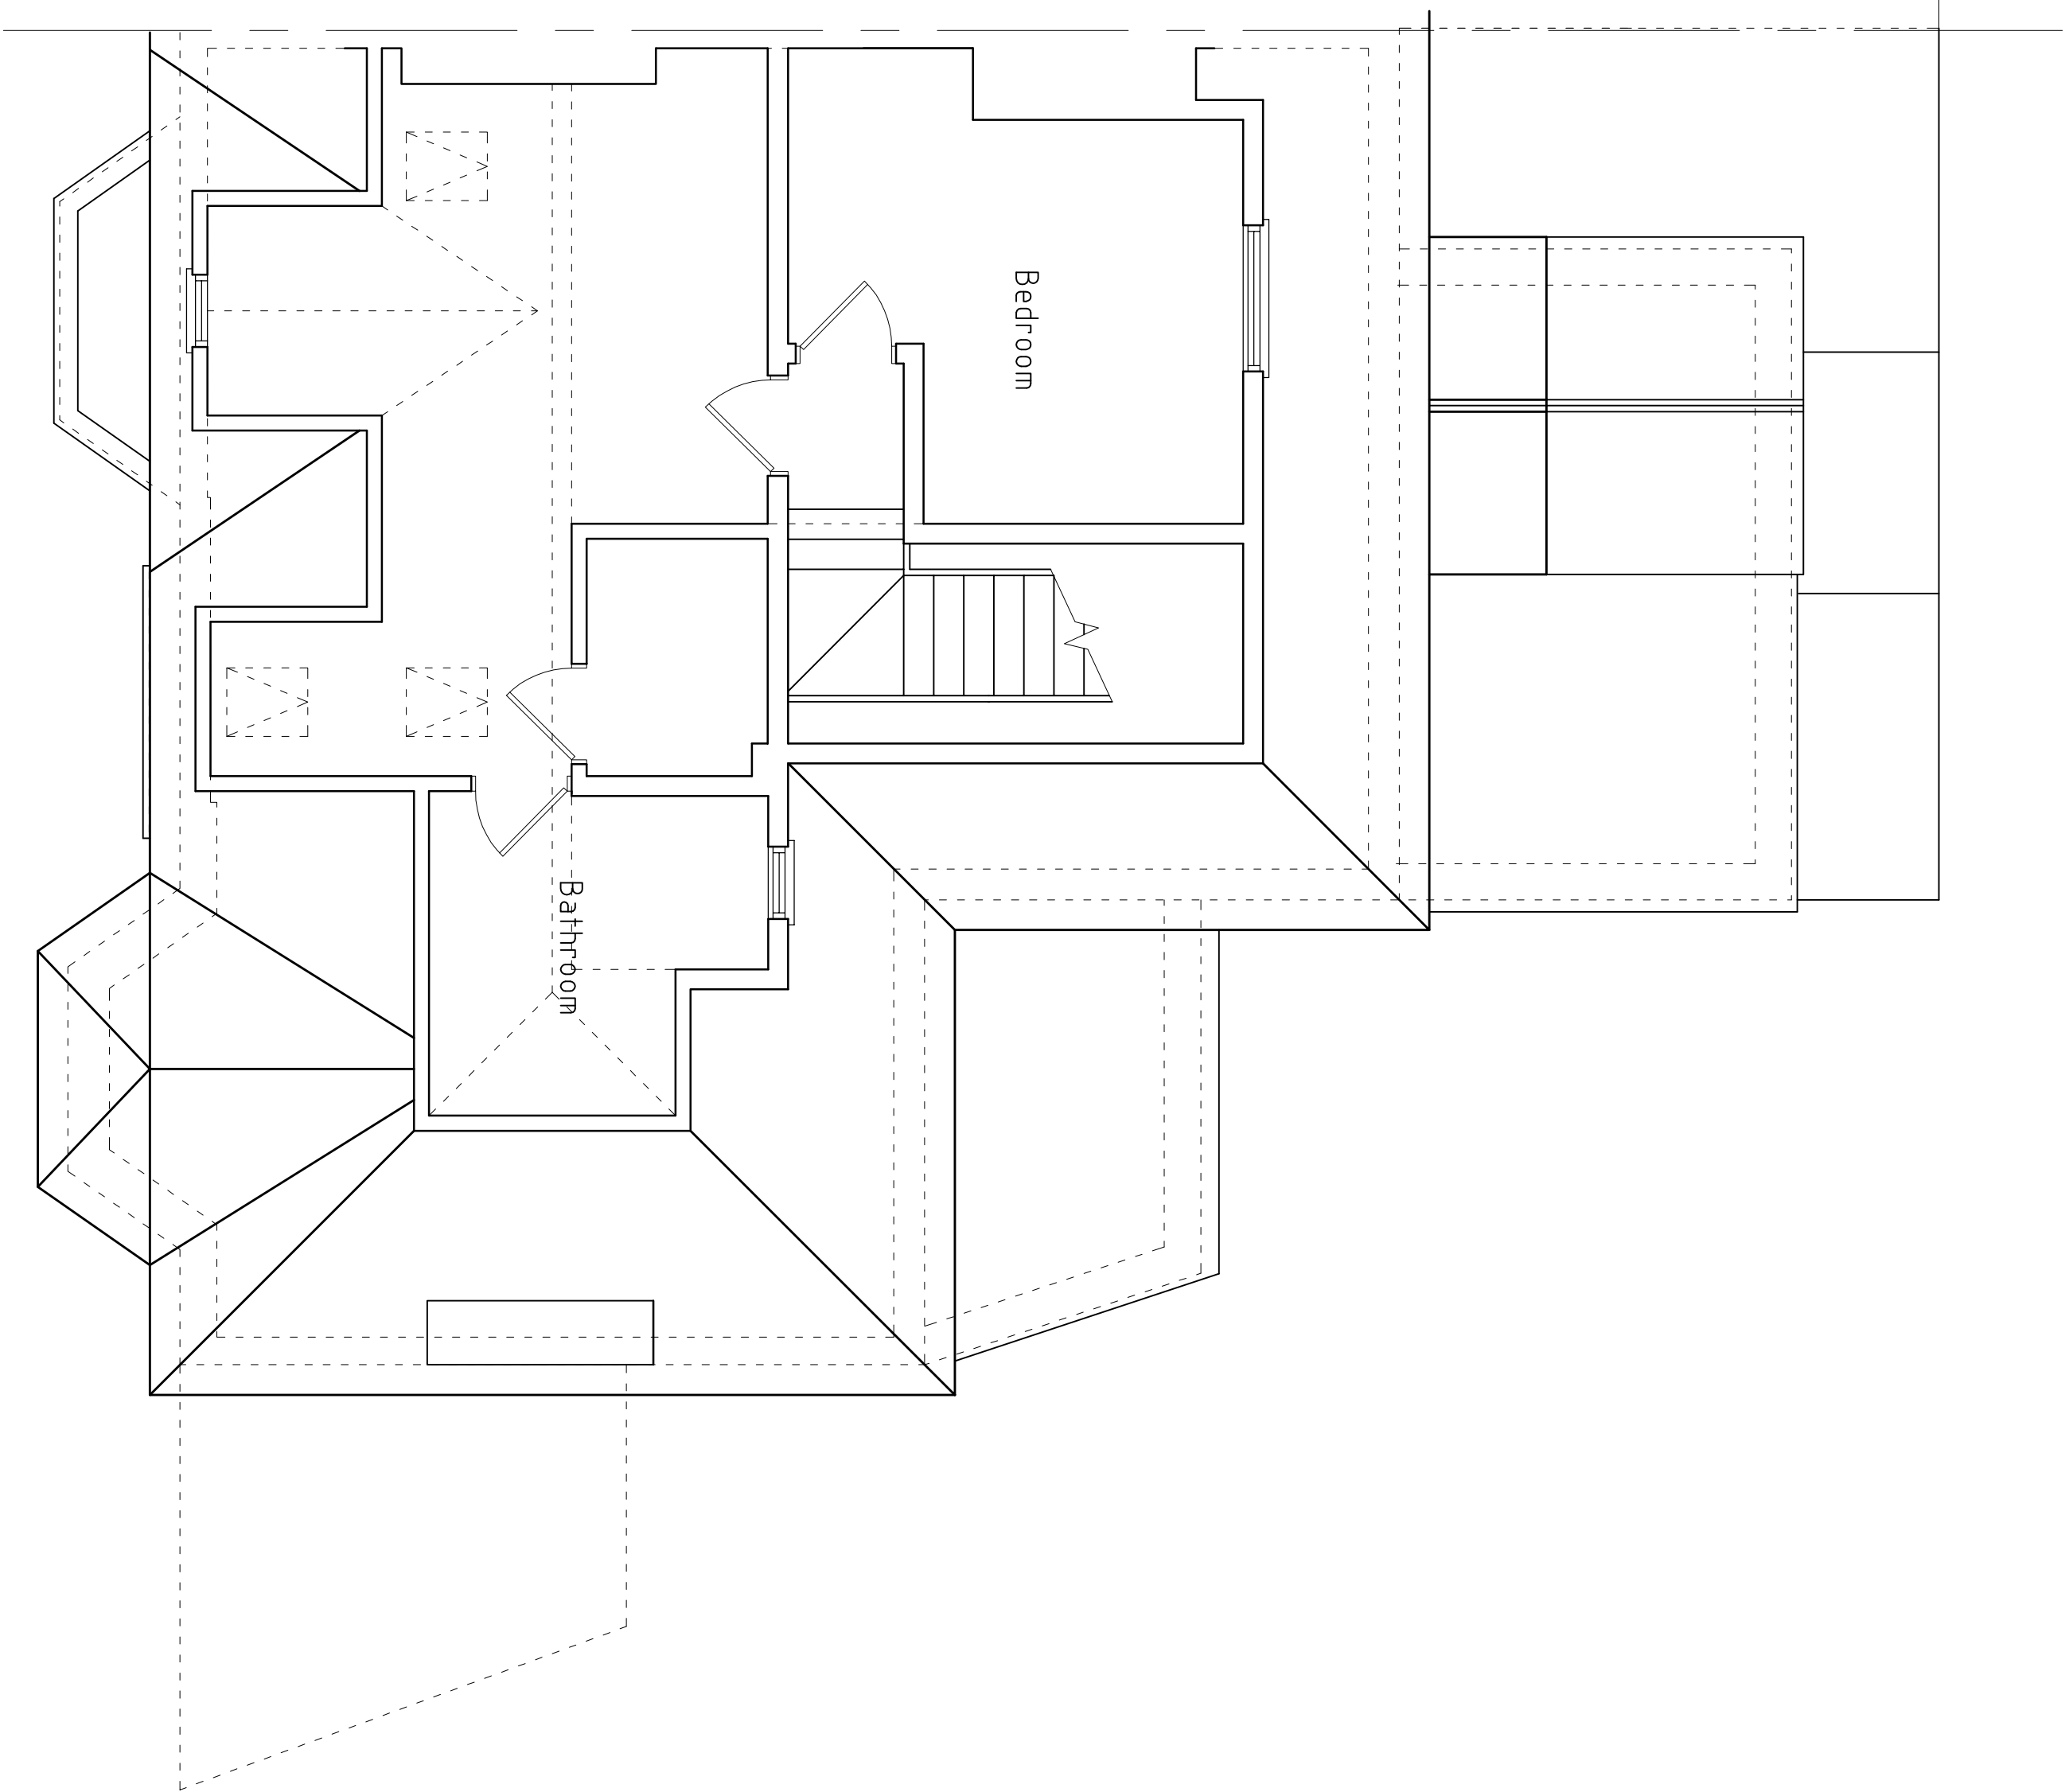

Existing
LOFT LAYOUT

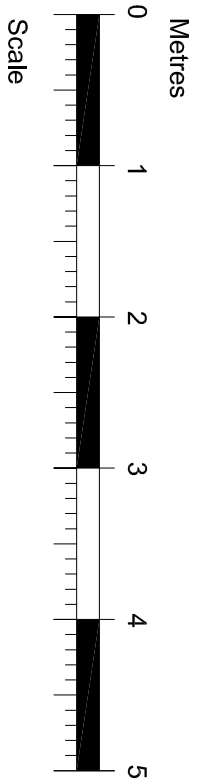

</					