



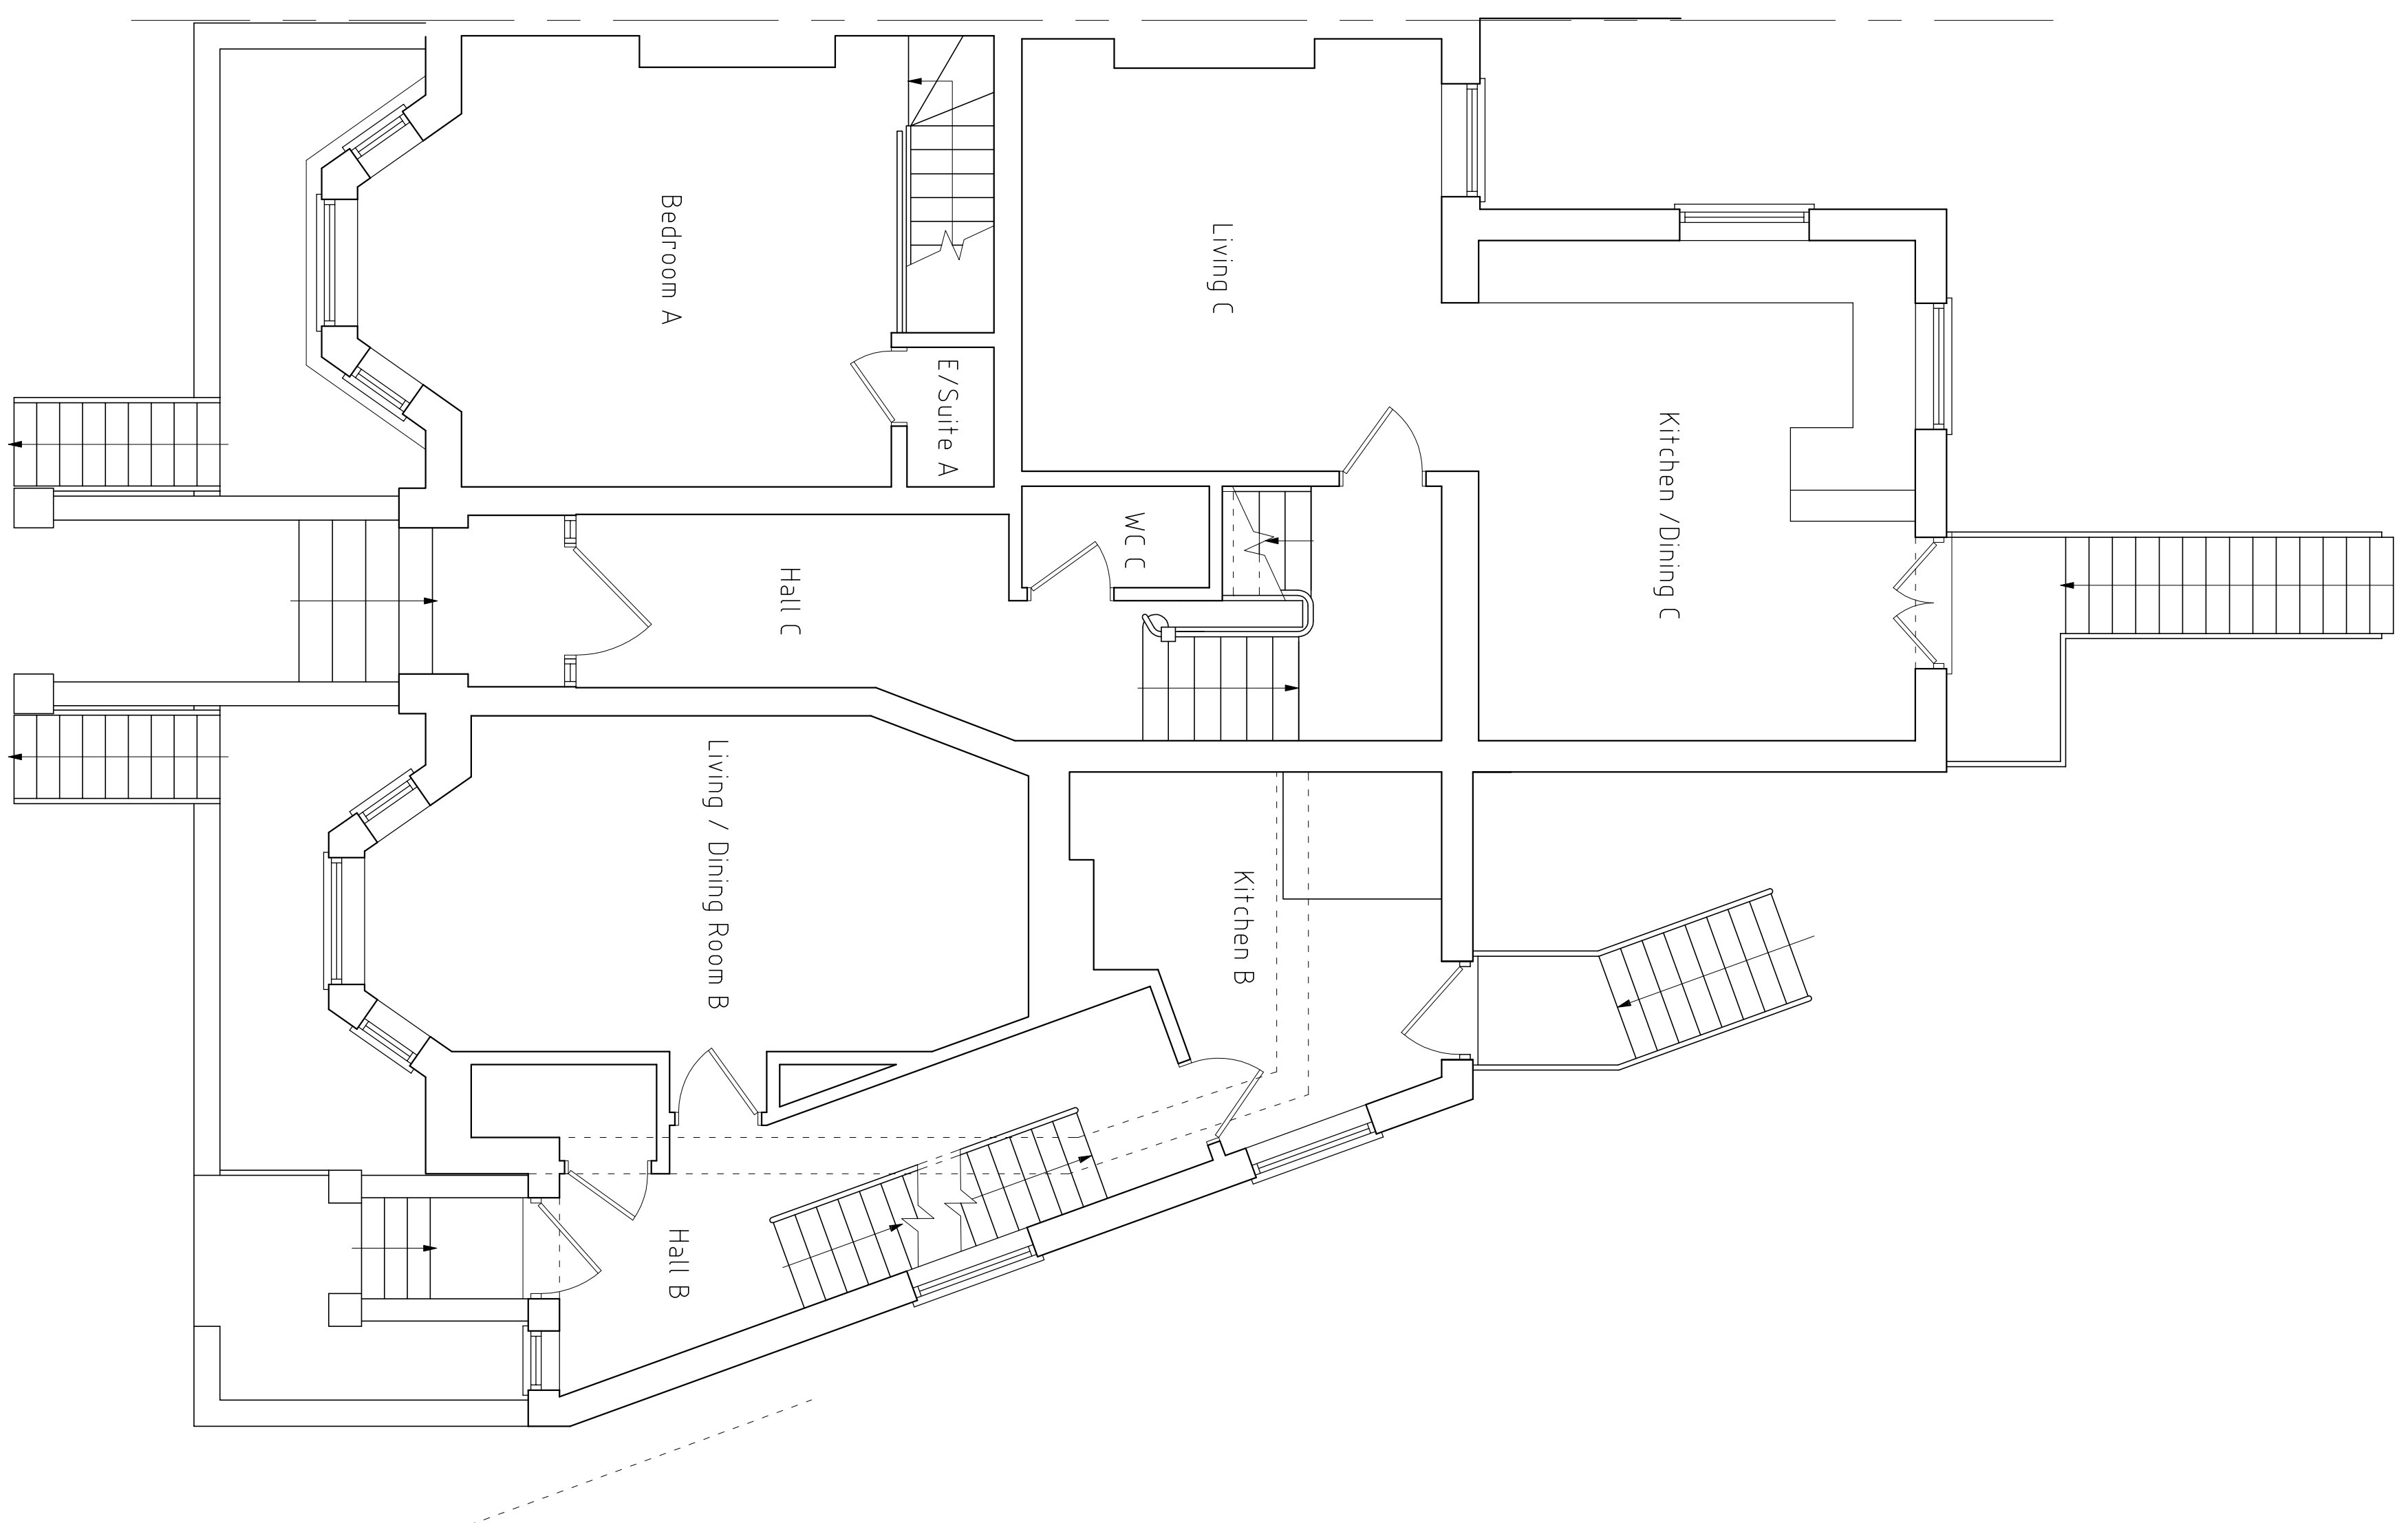

Proposed
BASEMENT LAYOUT

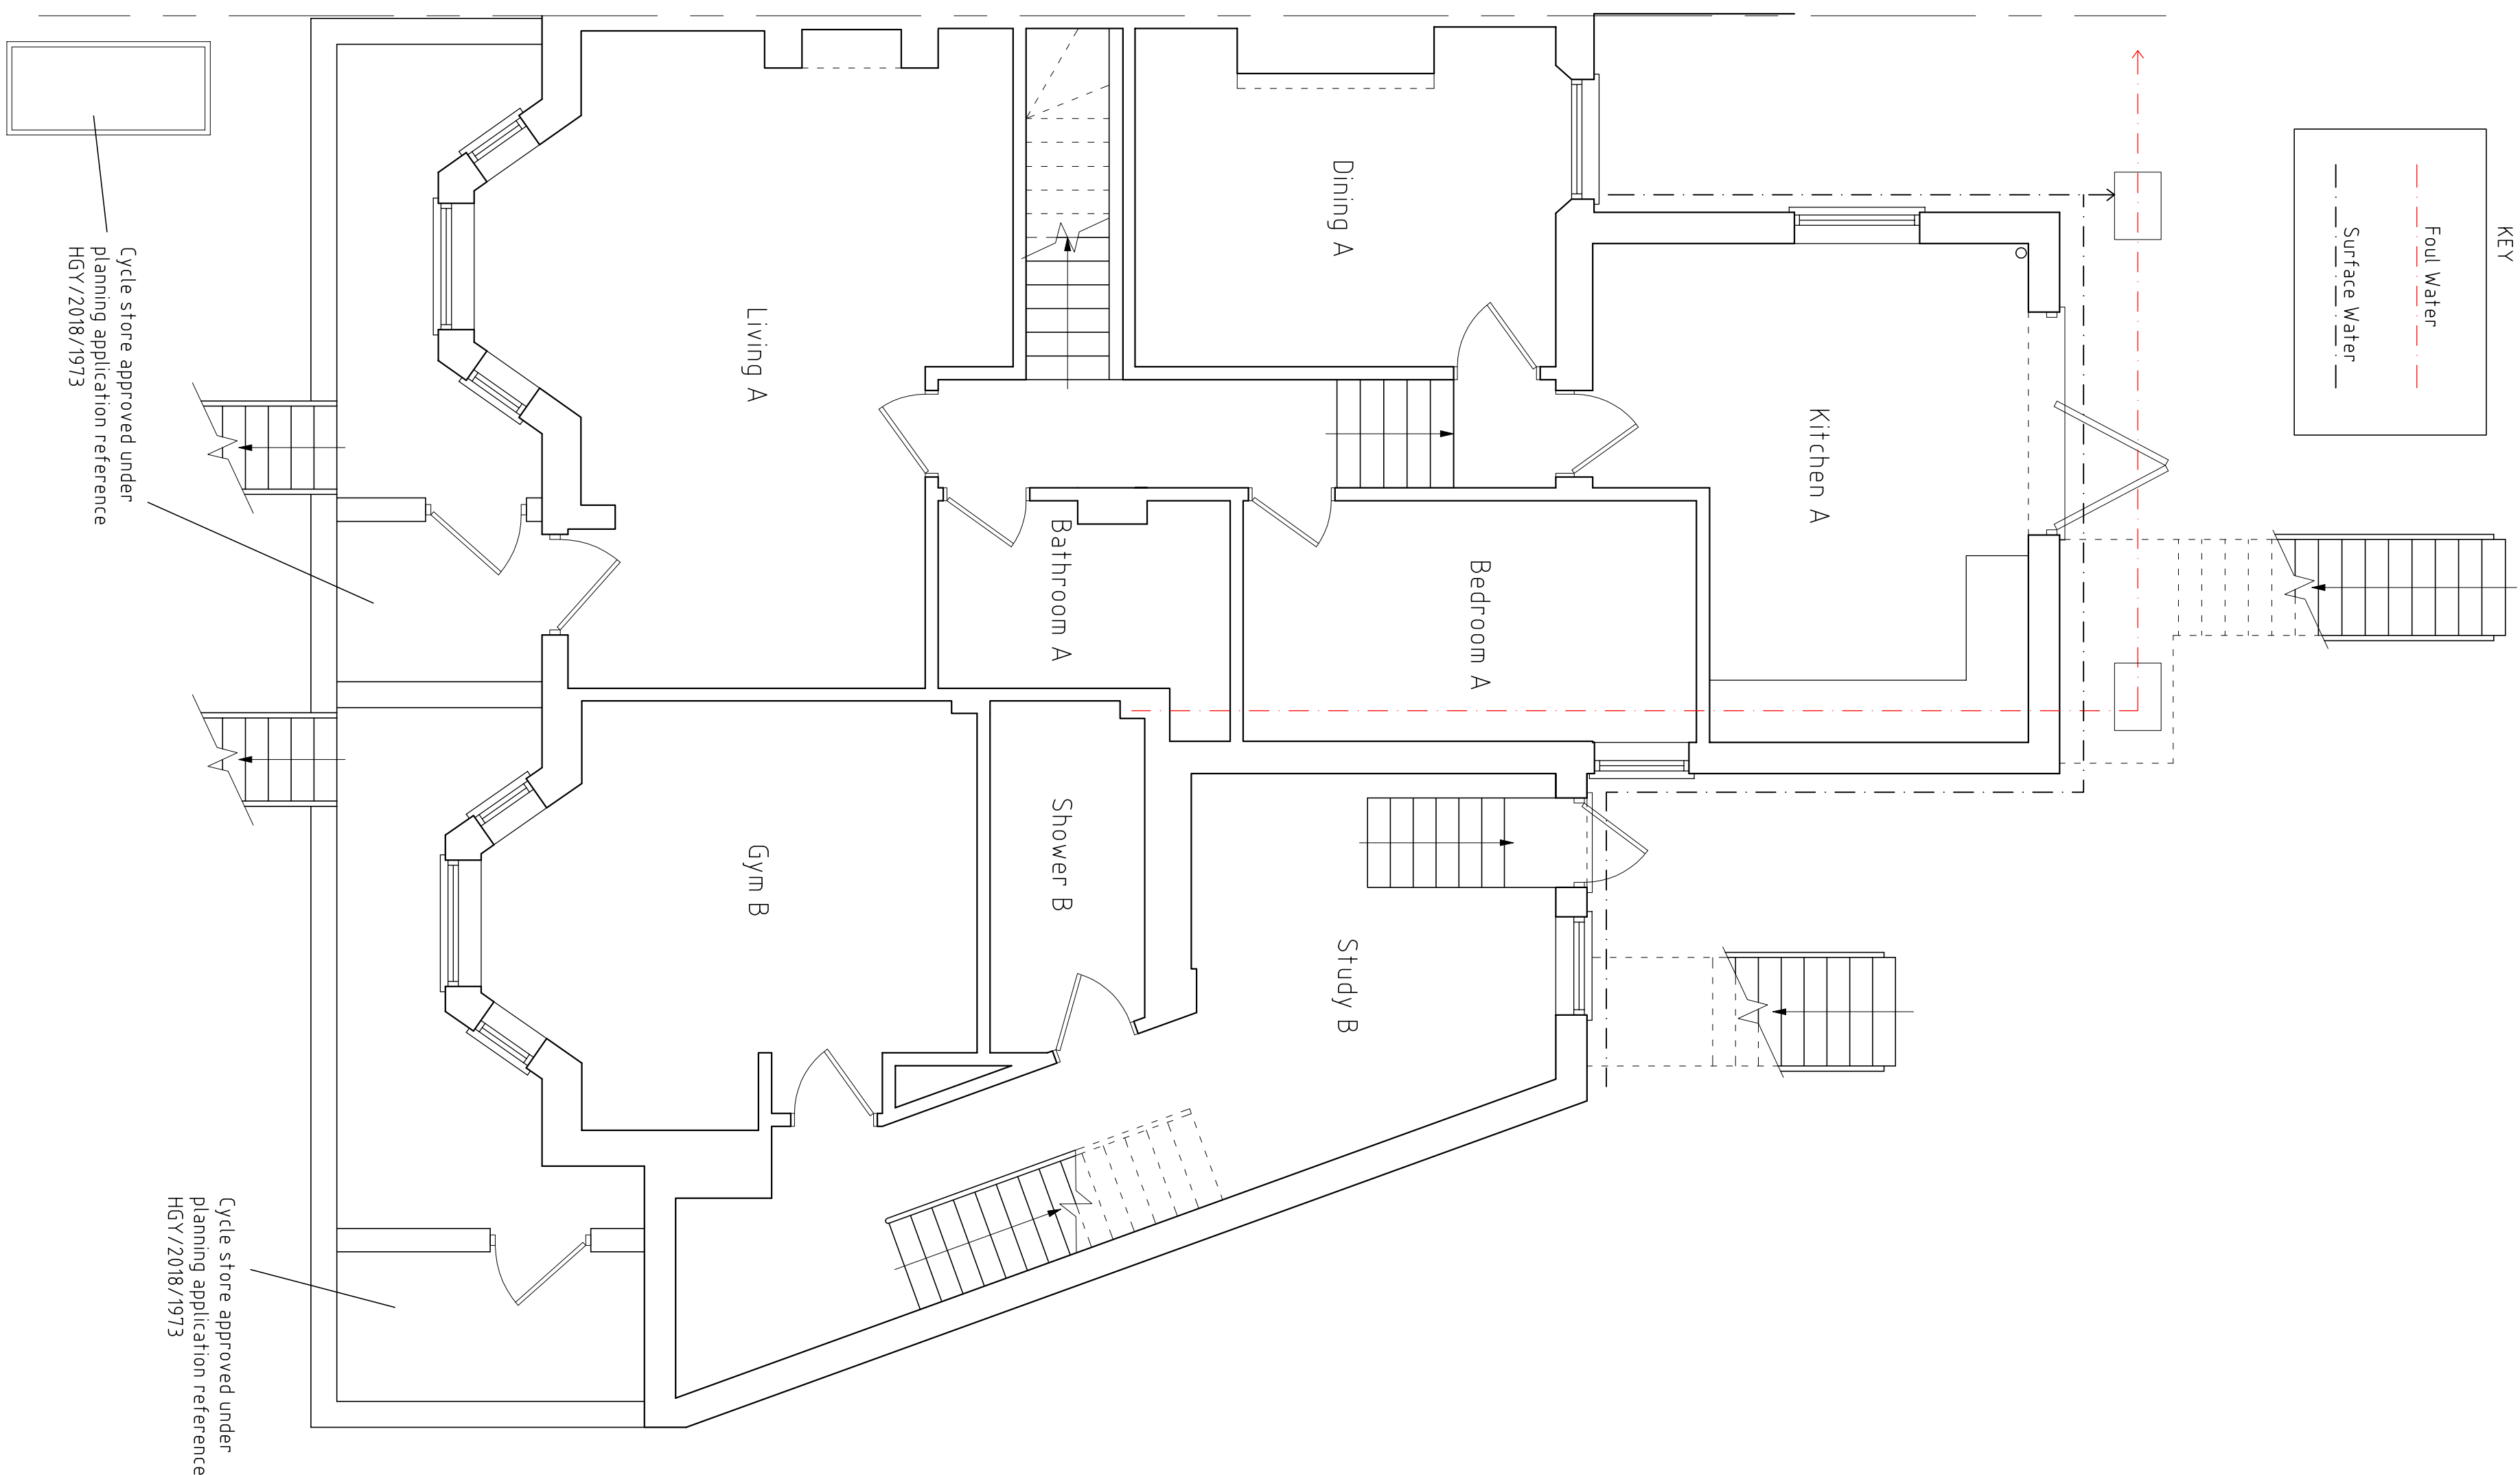

Proposed
GROUND FLOOR LAYOUT

© Springer Nature Associates 2023

[illegible]