



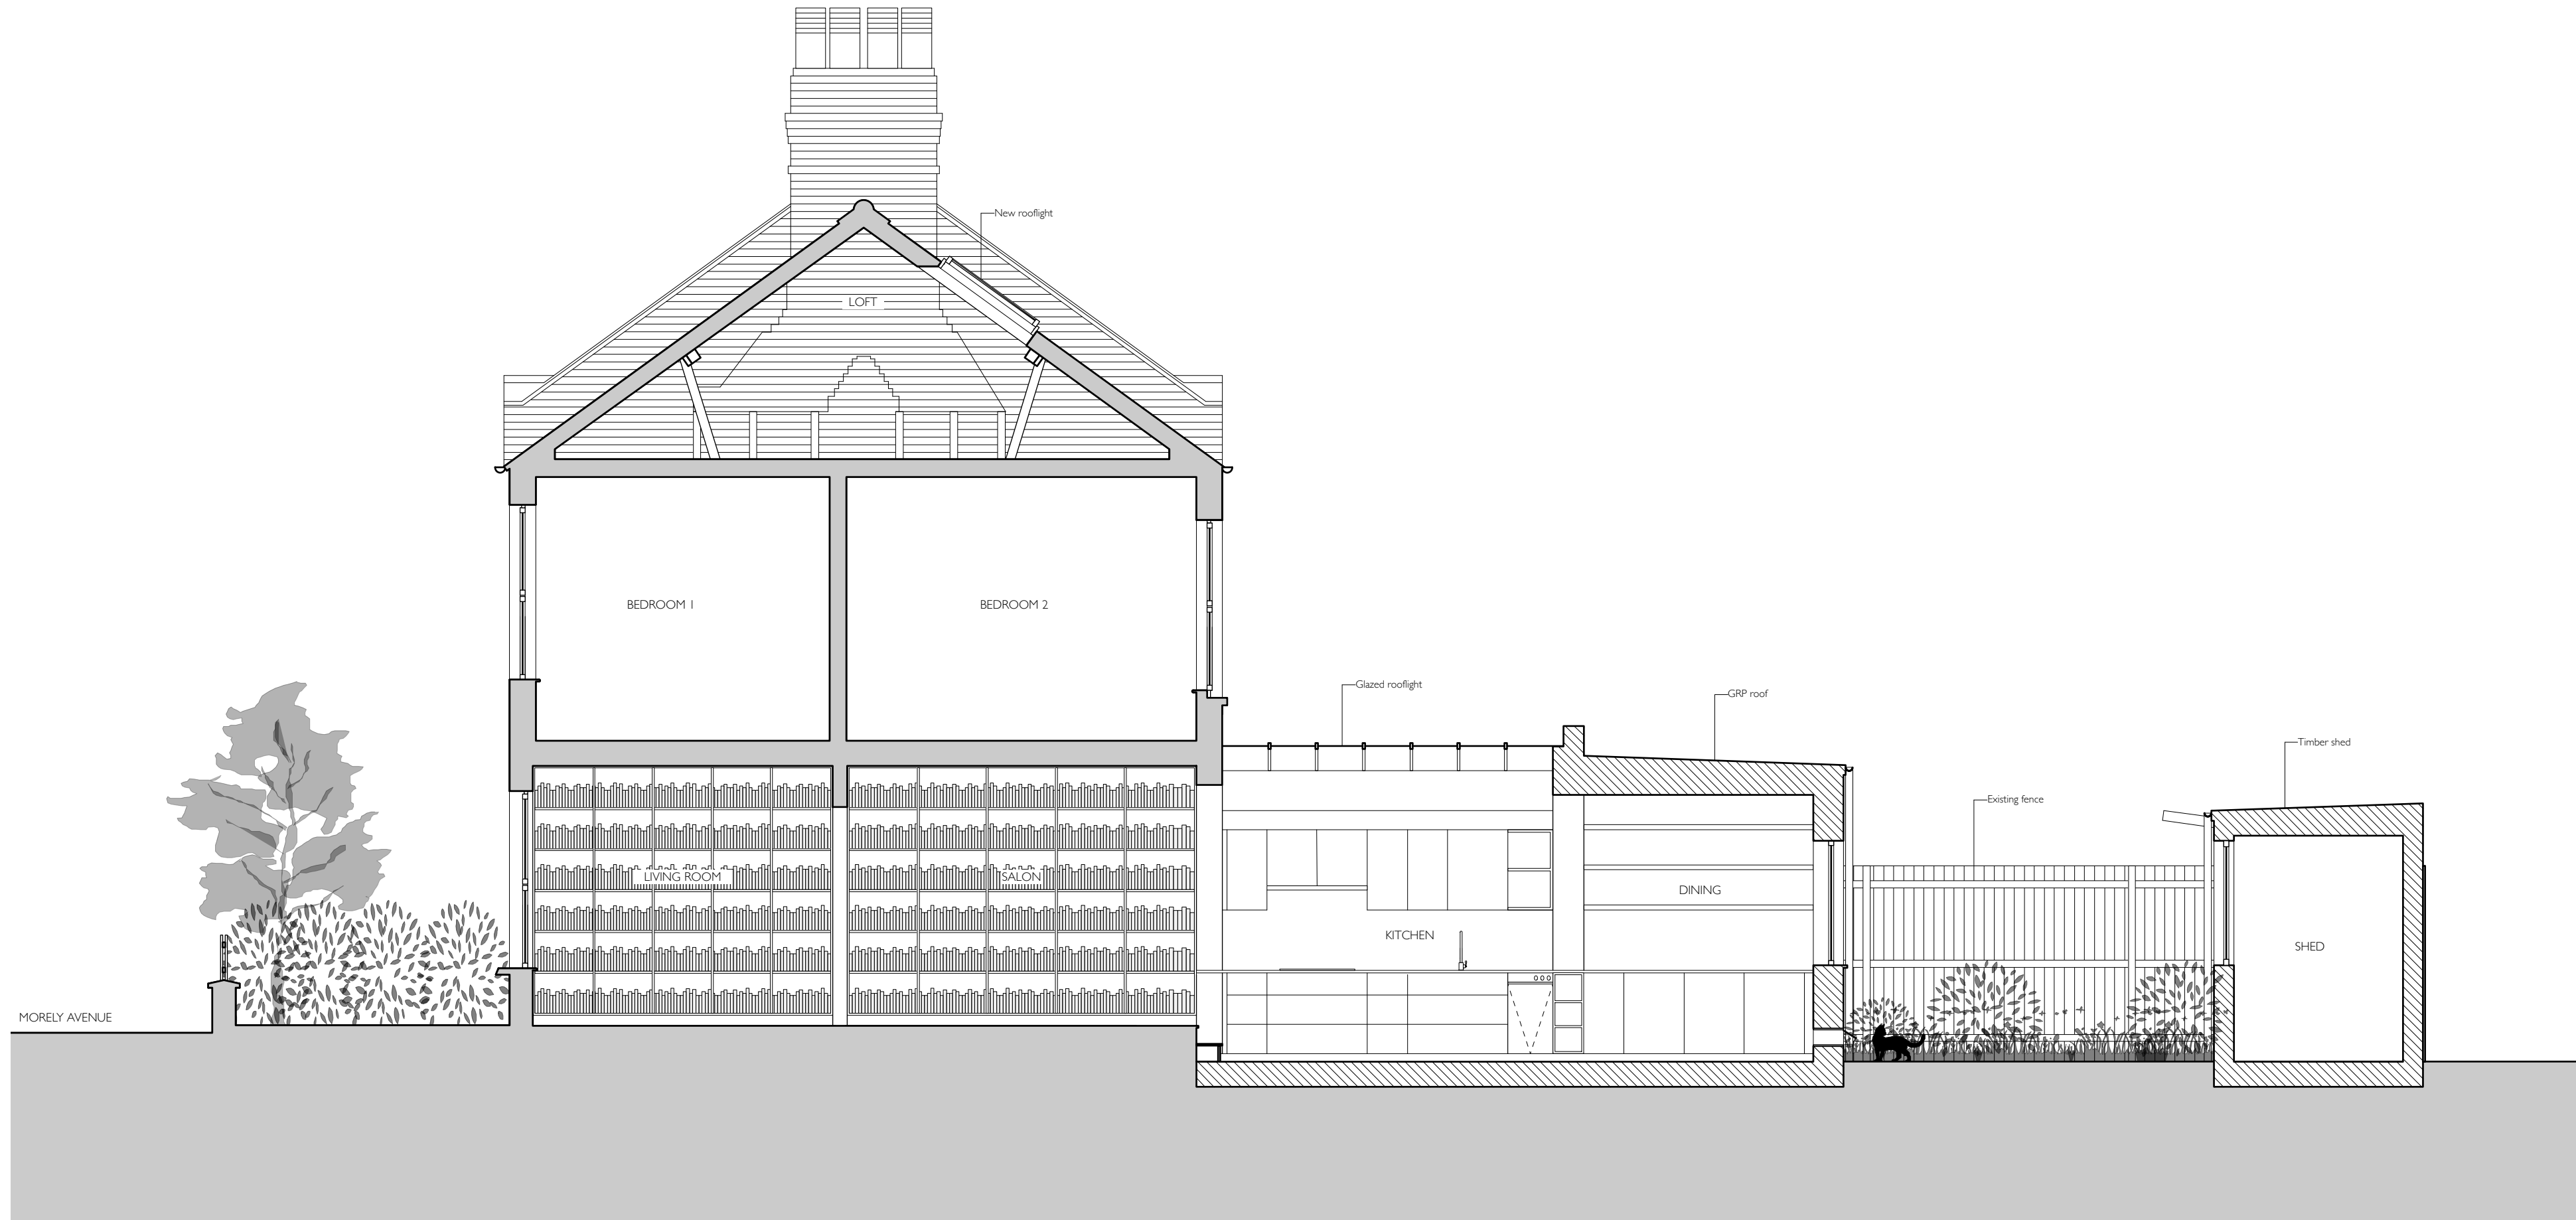

1 SECTION A
1:50 @ A1




3 REAR ELEVATION
1:50 @ A1

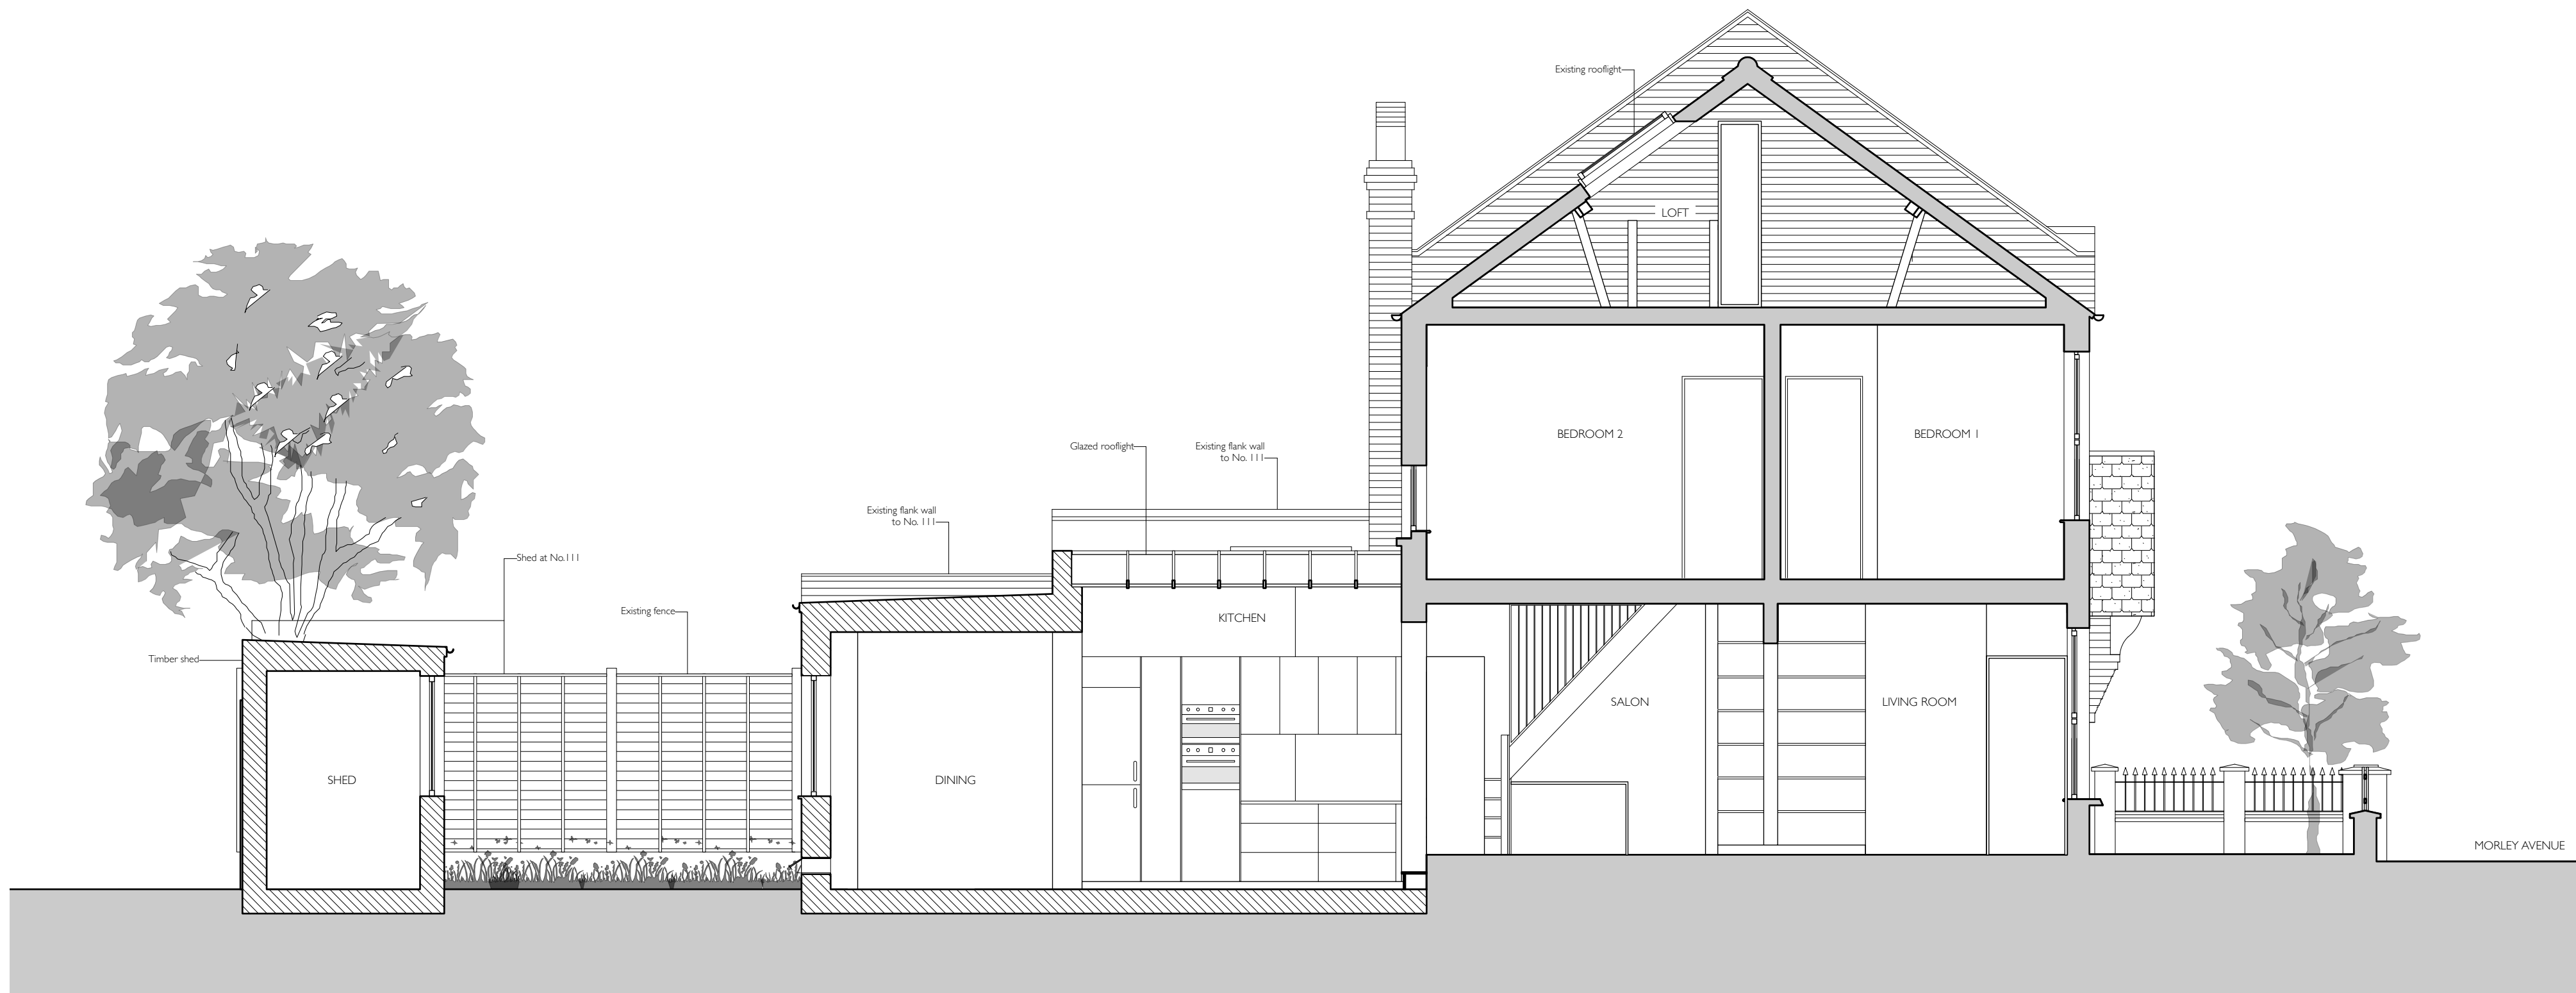

2 SECTION B
1:50 @ A1



4 shed elevation
1:50 @ A1

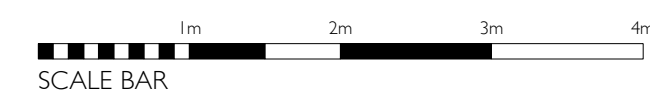

ALL DIMENSIONS TO BE CHECKED ON SITE. DO NOT SCALE FROM DRAWING	
NOTES	
1	
2	
ATELIER K. LTD	
109 MORLEY AVENUE, N22 6NG	
STATUS	PLANNING
CLIENT	Cheryl Phipps
DATE	JAN 2023
DRAWN	168_PJ_102
SCALE	1:50 @ A1
REV	A