


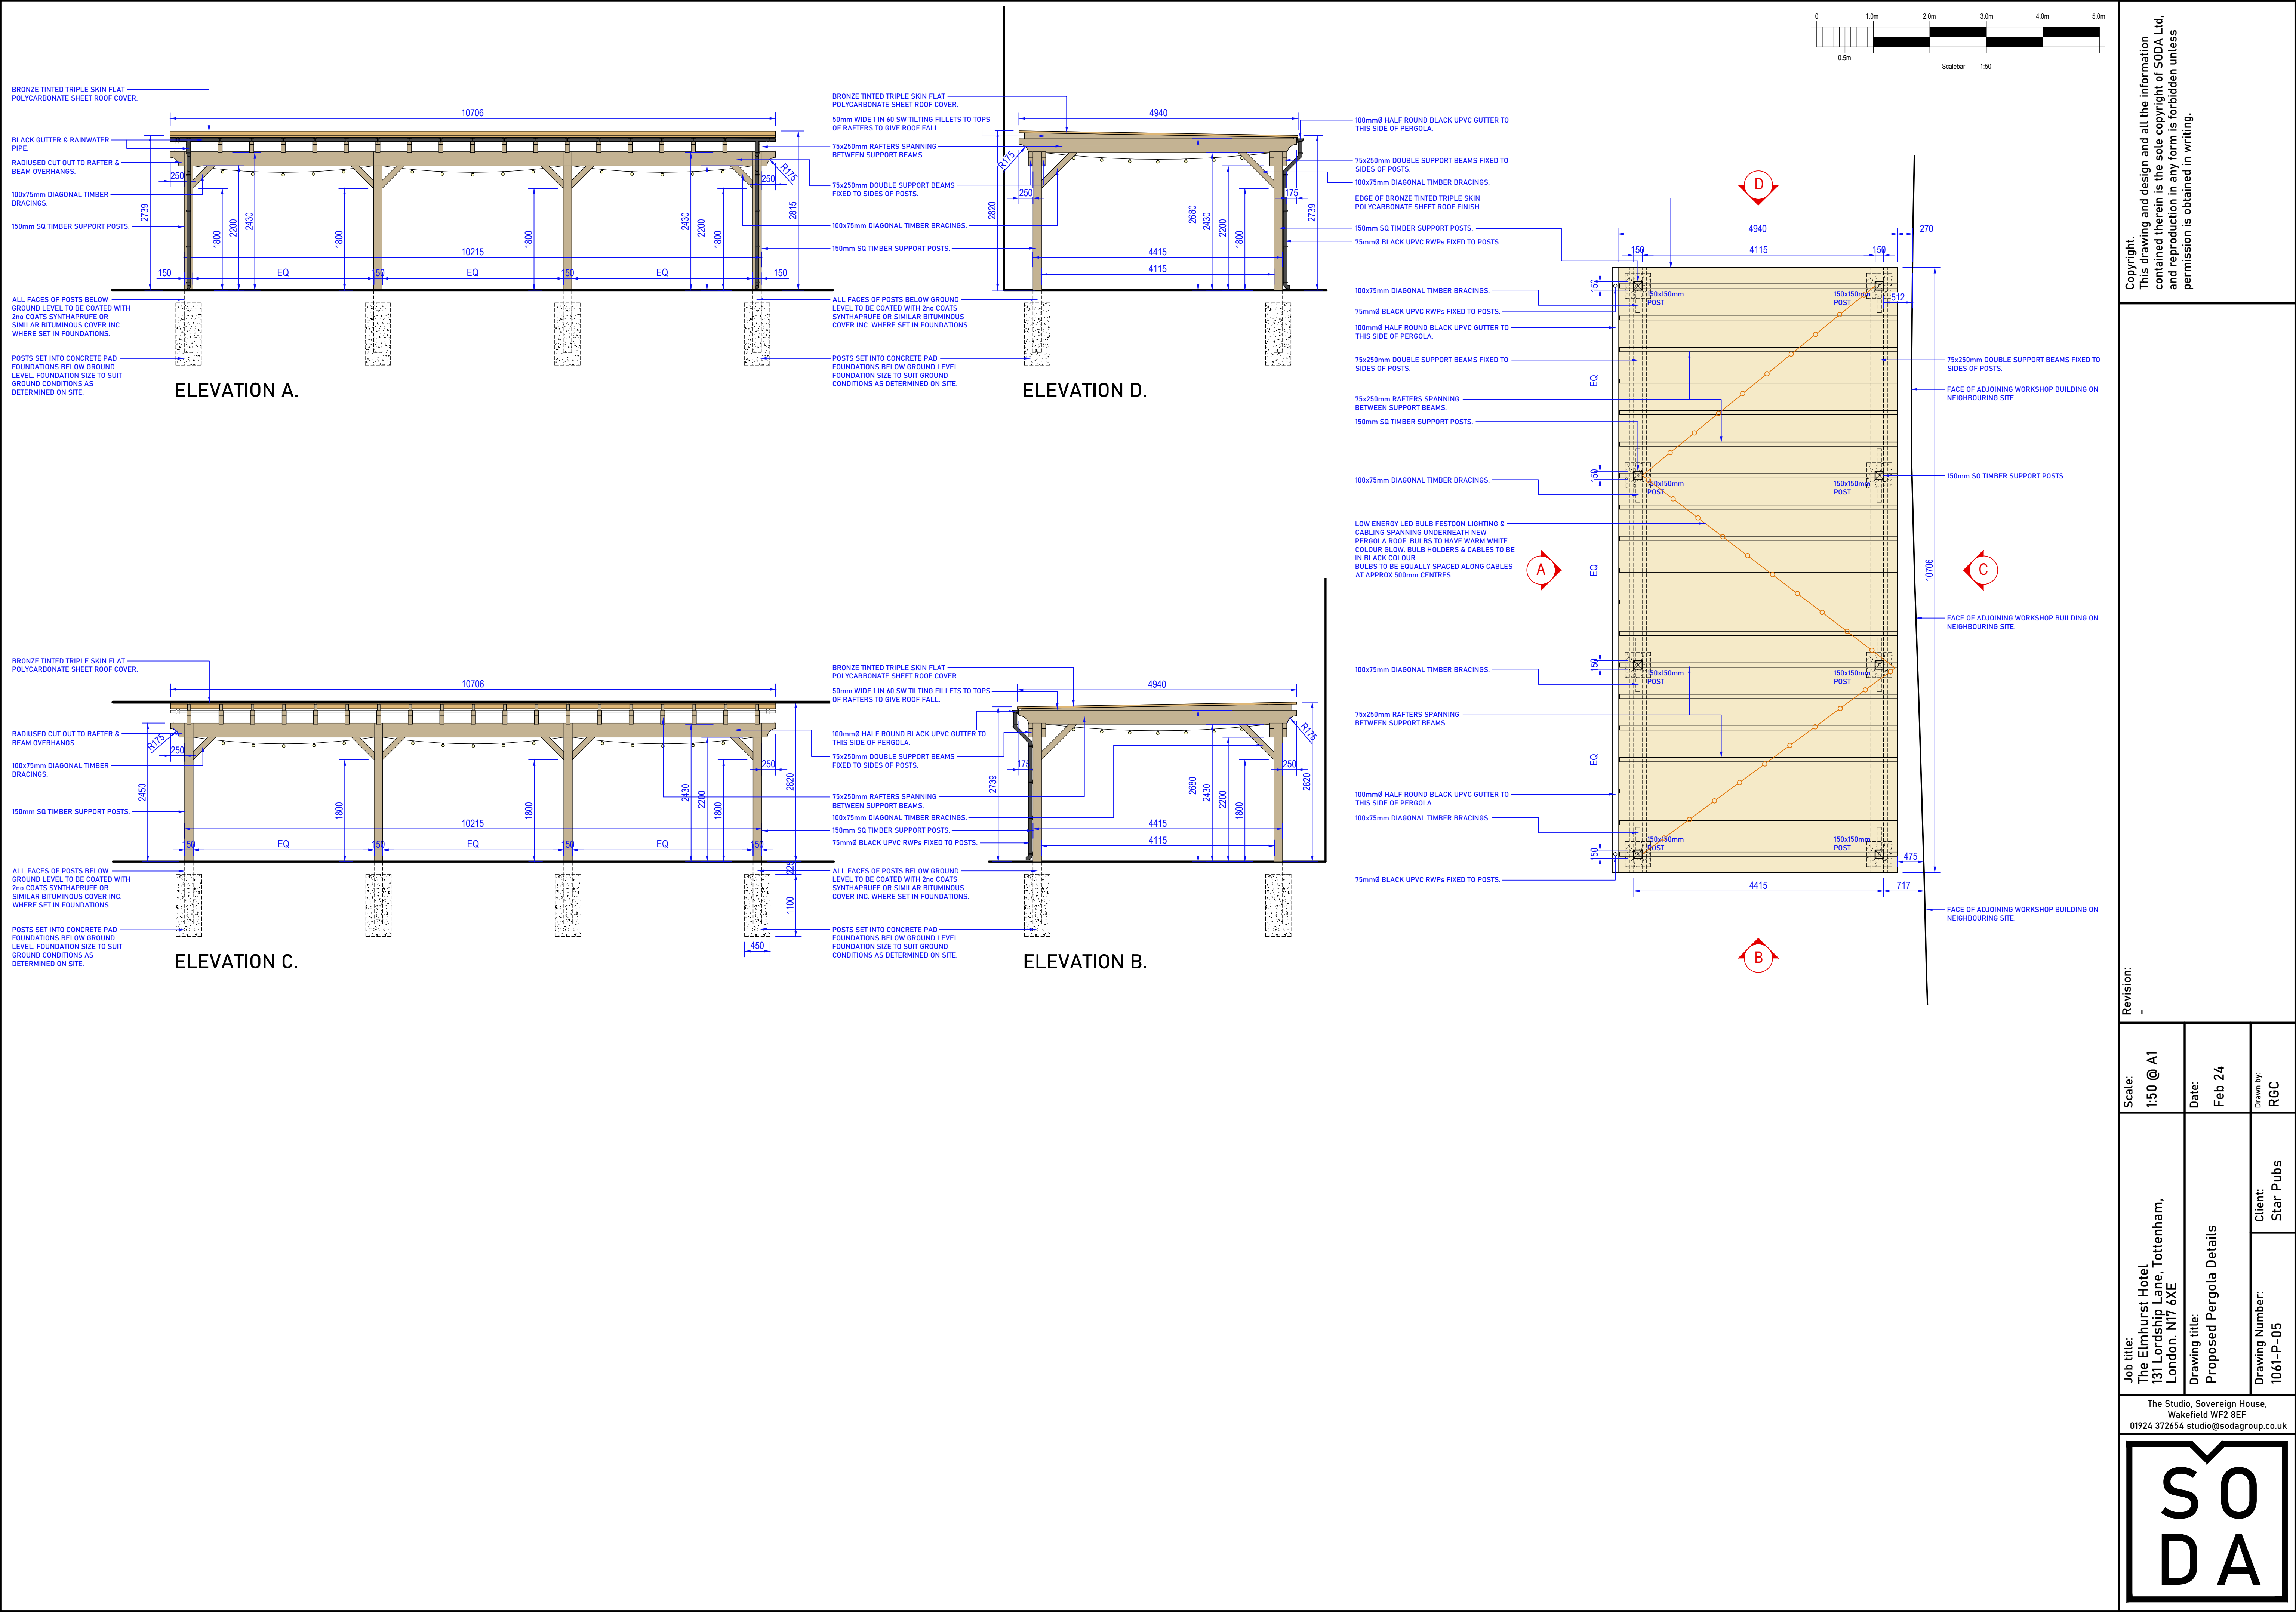

Revision:

Job title: The Elmhurst Hotel 131 Lordship Lane, Tottenham, London. N17 6XE	Scale: 1:50 @ A1
Drawing title: Proposed Pergola Details	Date: Feb 24
Drawing Number: 1061-P-05	Drawn by: RGC
	Client: Star Pubs

The Studio, Sovereign House,
Wakefield WF2 8EF
01924 372654 studio@sodagroup.co.uk

