


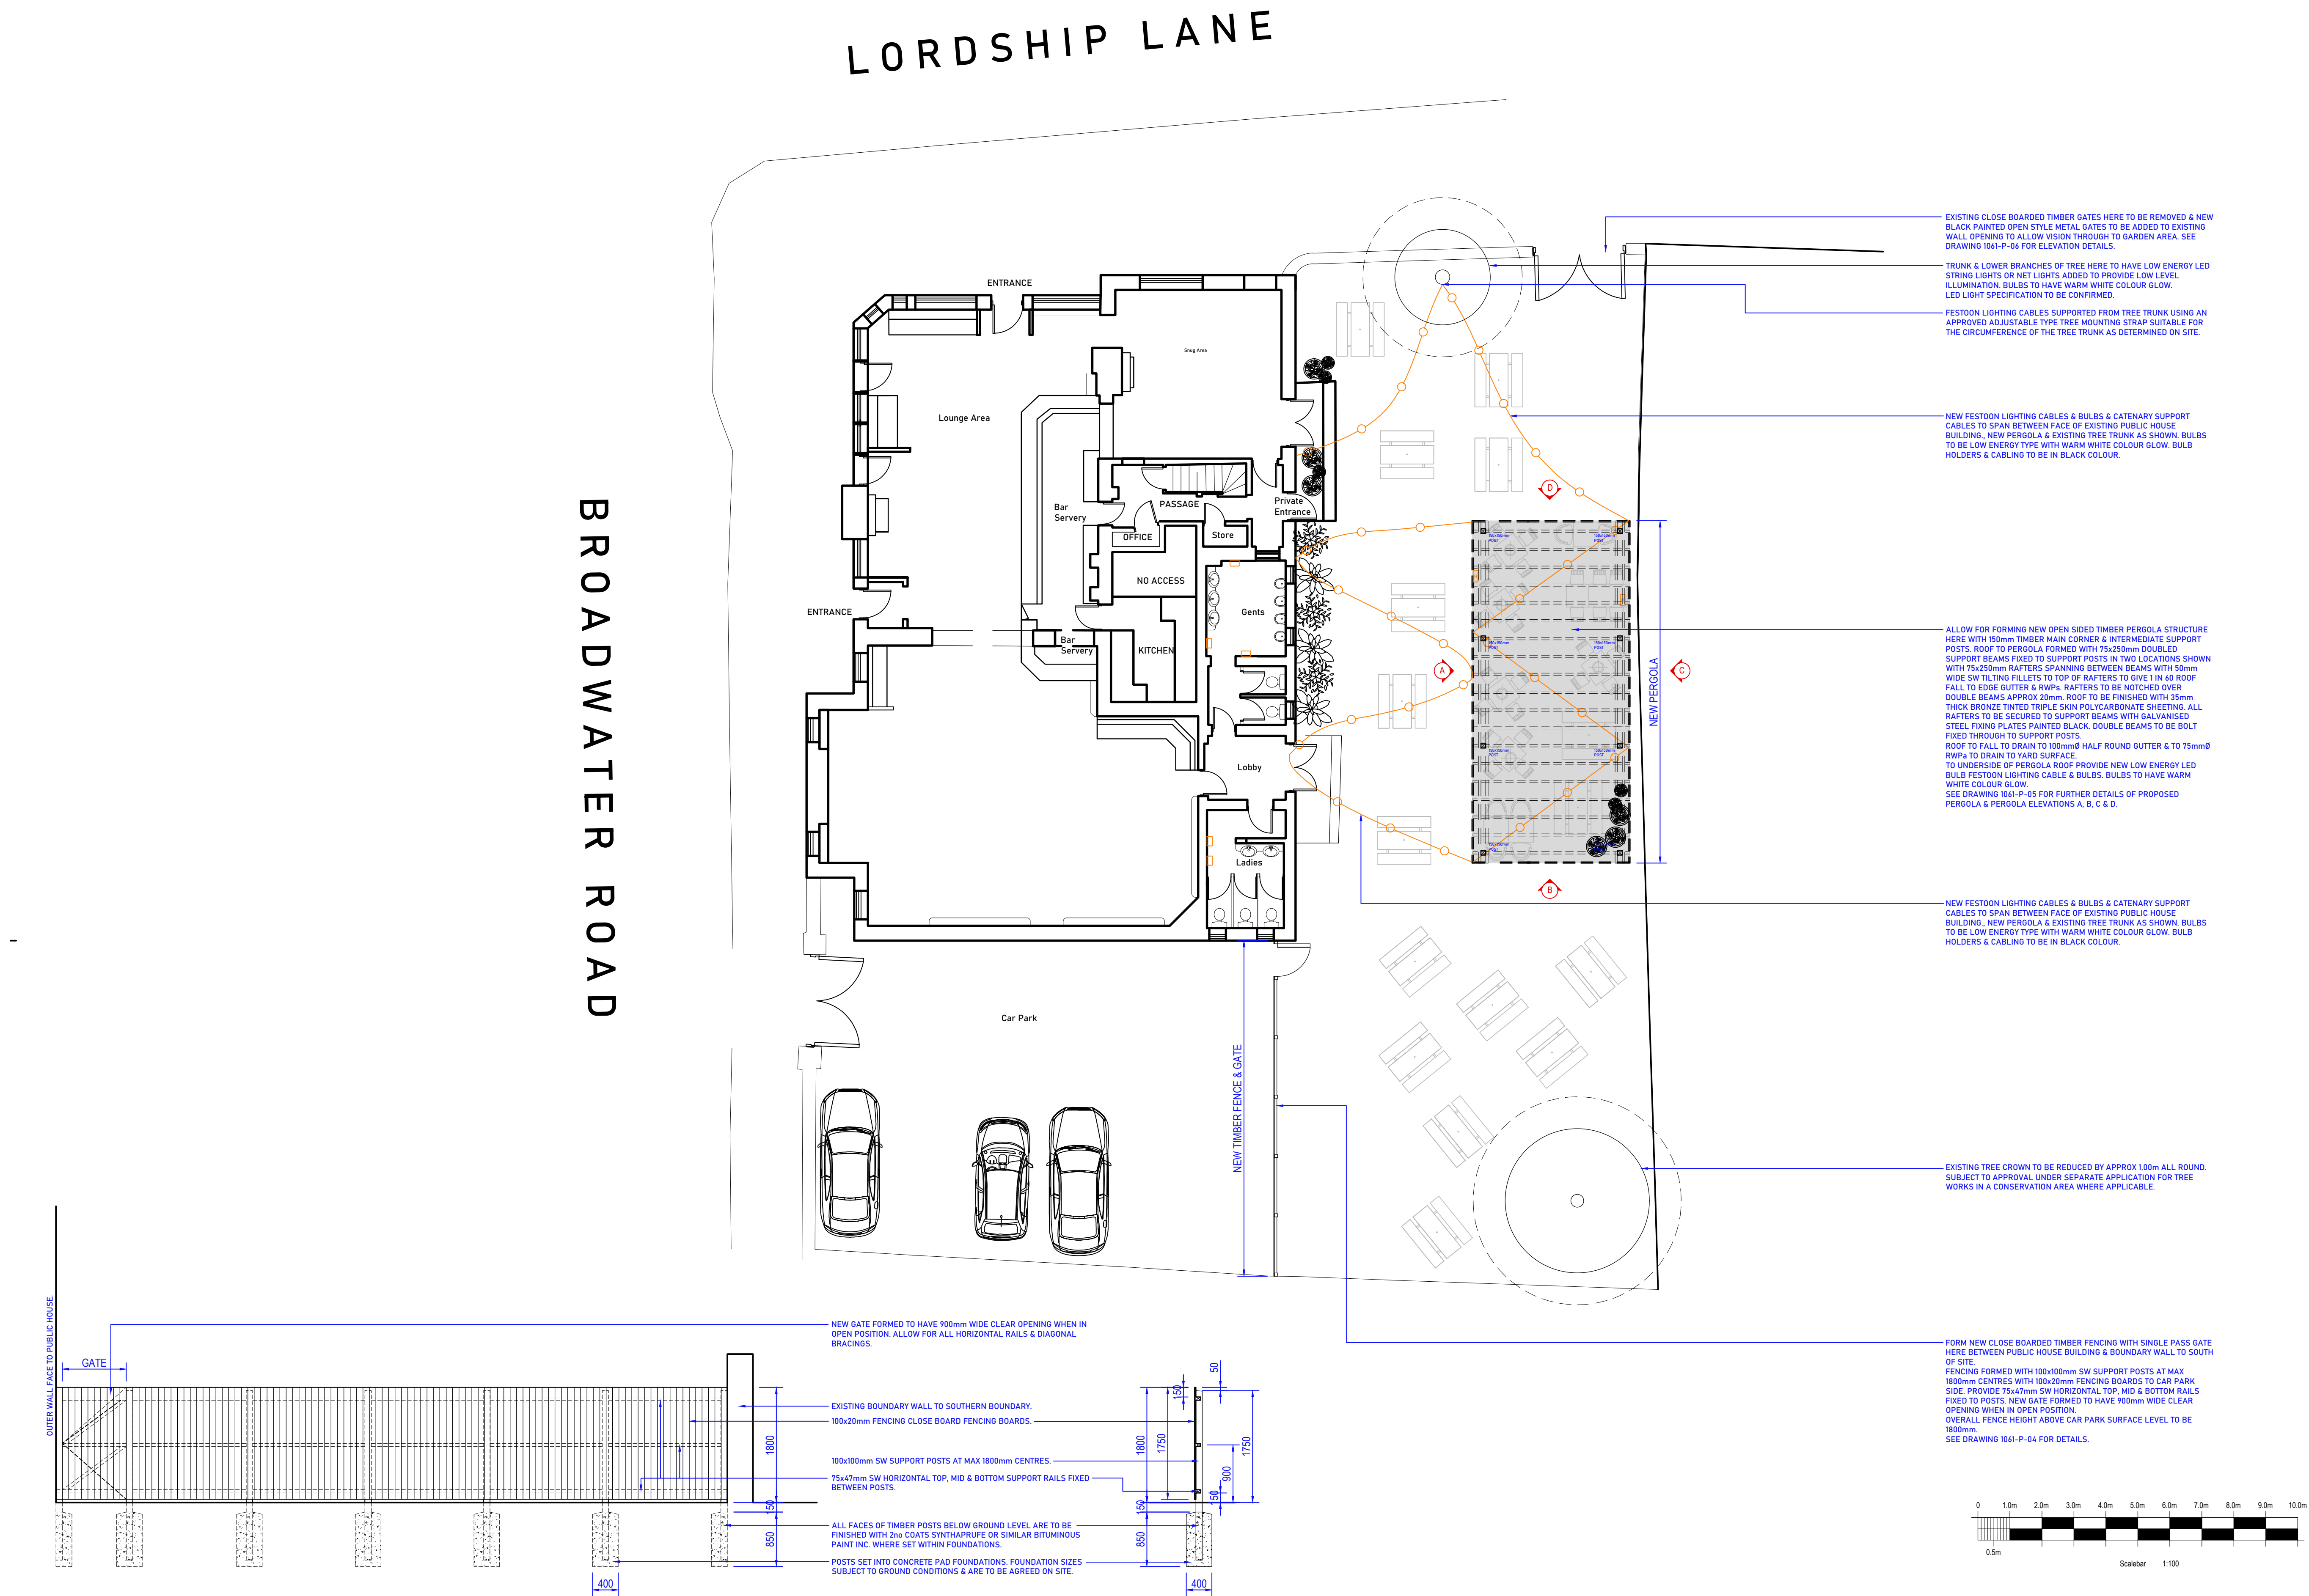

Copyright

This drawing and design and all the information contained therein is the sole copyright of SODA Ltd, and reproduction in any form is forbidden unless permission is obtained in writing.

Revision:

Scale:

1:100 @ A1

Date:

Feb 24

Drawn by:

RGC

Job title:

The Elmhurst Hotel
131 Lordship Lane, Tottenham,
London. N17 6XE

Drawing title:

Site Layout as Proposed

Client:

Star Pubs

Drawing Number:

1061-P-04

The Studio, Sovereign House,
Wakefield WF2 9EF
01924 372654 studio@sodagroup.co.uk

SODA