


Material Key

- 01 Red Brick Stretcher Bond with Light Grey Mortar
- 02 Light Red Brick with Light Grey Mortar
- 03 White Brick Stretcher Bond with Light Grey Mortar
- 04 White Brick Soldier Course with Light Grey Mortar
- 05 White Brick Header Cill
- 06 Muted Gold Metal Cladding
- 07 Muted Gold PPC Aluminium Windows / Doors
- 08 Muted Gold PPC Aluminium Louvre Door
- 09 Muted Gold PPC Aluminium Louvre Panel
- 10 Muted Gold PPC Aluminium Curtain Wall System
- 11 Muted Gold PPC Aluminium Curtain Wall System w/ Projecting Vertical Frames
- 12 Entrance Canopy, Metal, Colour to Match White Brick
- 13 Muted Gold Metal ASHP Enclosure
- 14 Muted Gold Metal Capping

Note: Please refer to Bay Elevation drawings for further information

Key Plan

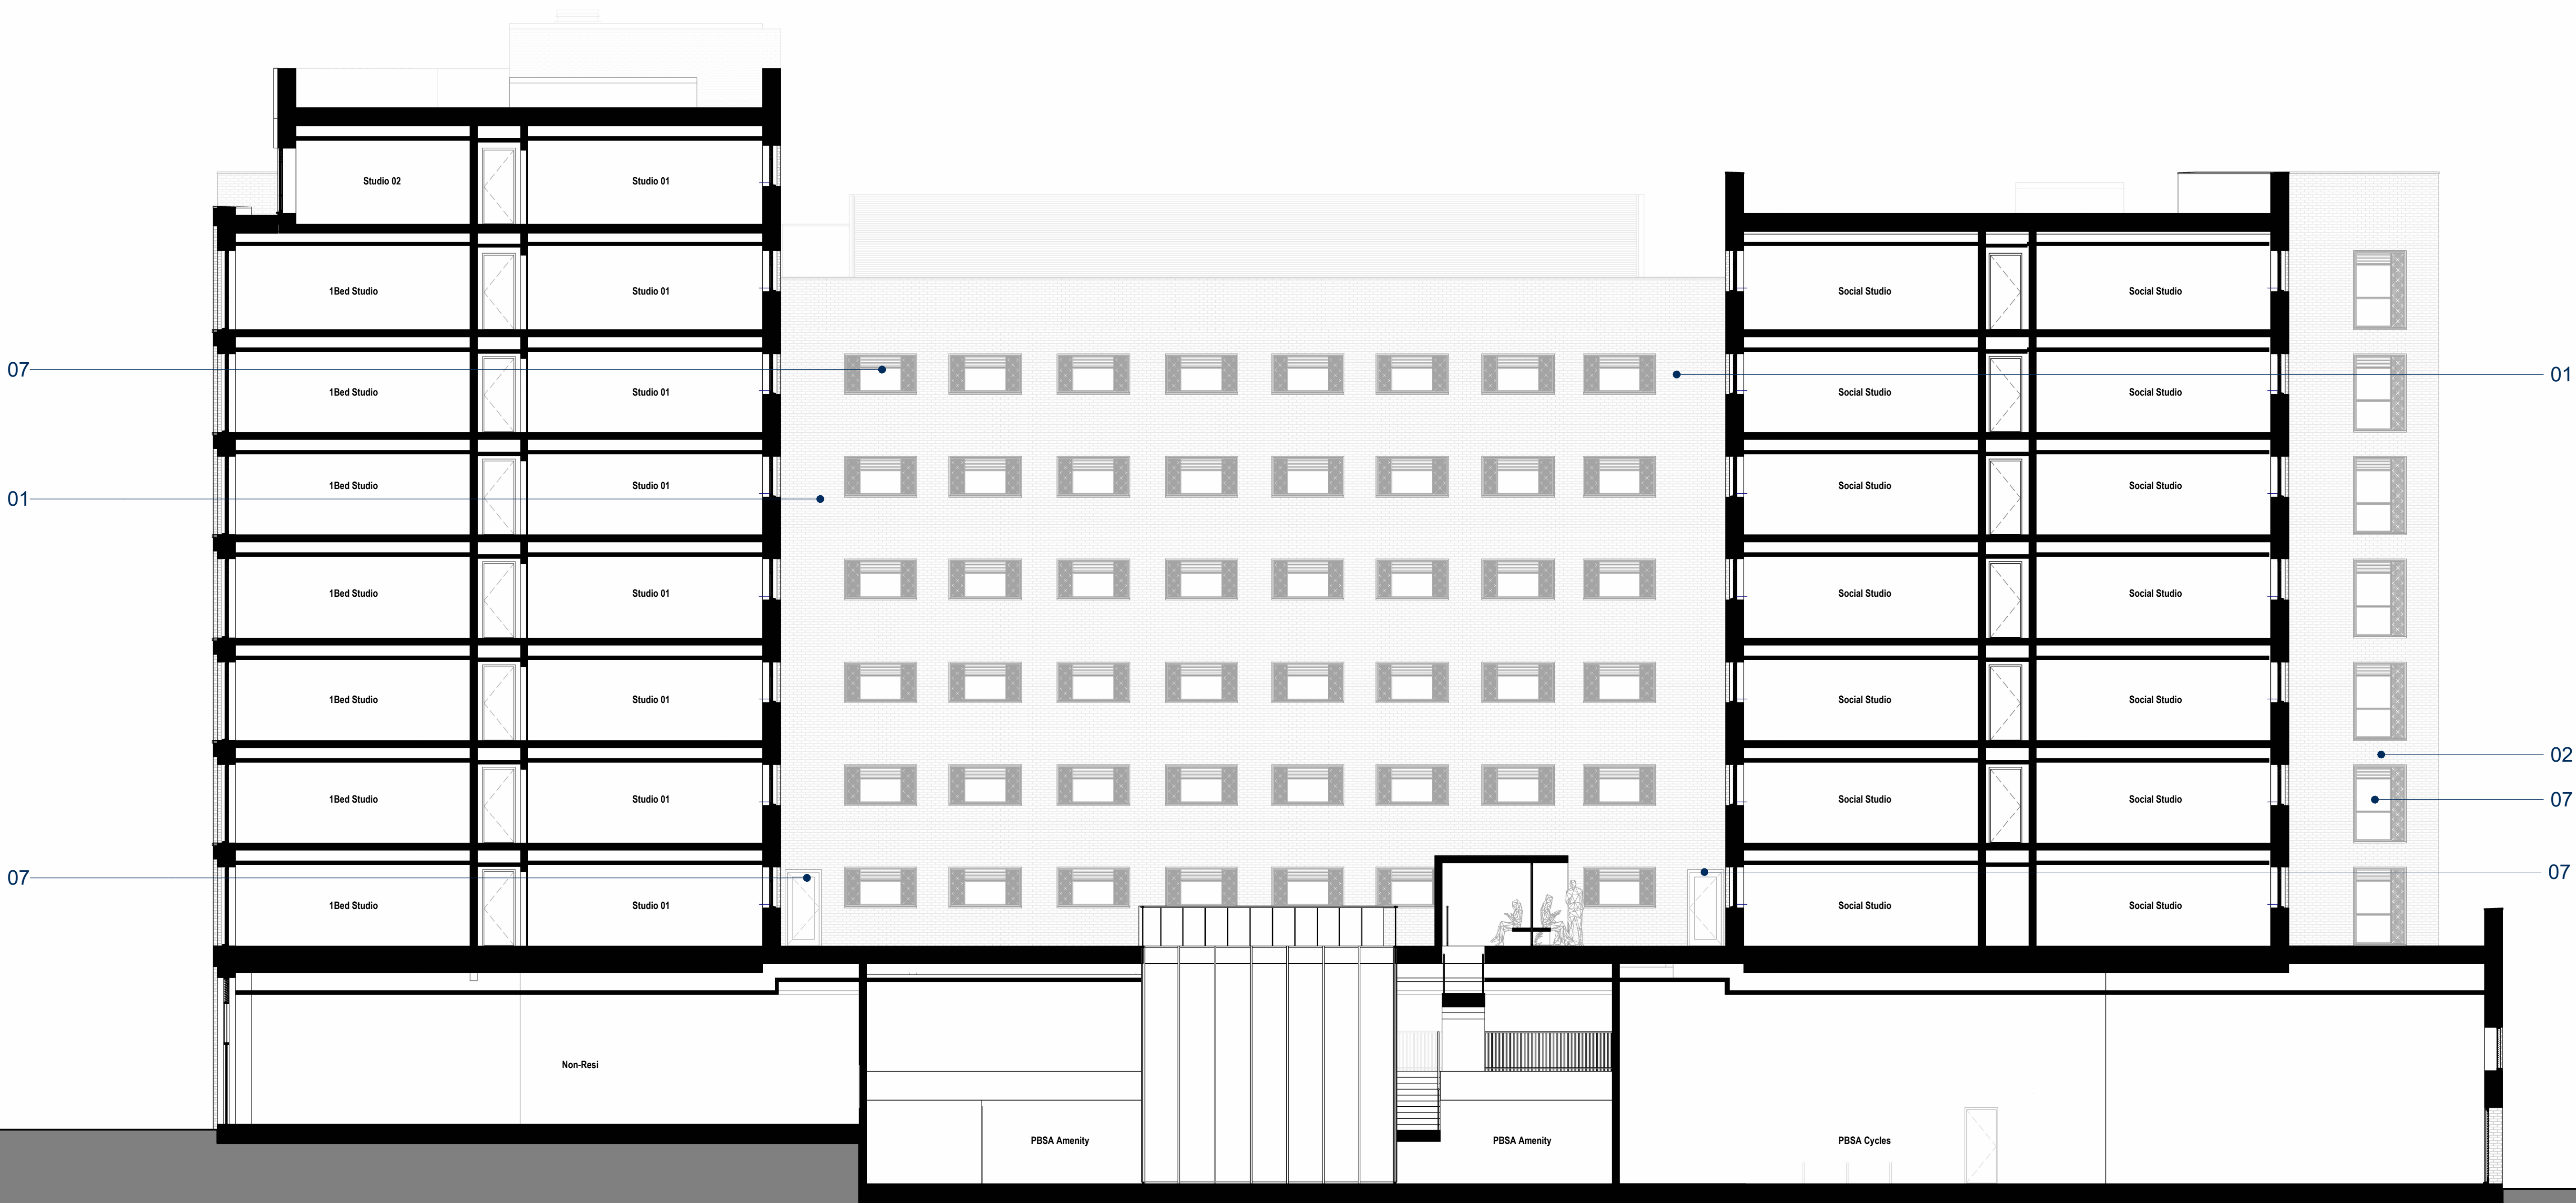

The copyright of this drawing is vested with Corstorphine & Wright Ltd and must not be copied or reproduced without the consent of the company.

P-00 Issued for Planning Submission
Rev. Description

16/02/24 DS AB
Date Draw. Chk.

Client:
TRI 7 (& Fusion)

Project:
Lordship Lane, Wood Green, London

Drawing Title:
Block A Proposed GA Section 01

Drawing Status:
PLANNING

Corstorphine & Wright

Stourbridge Studio
The Old Library, Hagley Road, Stourbridge, West Midlands, DY8 1QH
01354 909 850

corstorphine-wright.com

Drawing No.
21820-0220

Drawn DS Checked AB Paper Size A1 Scale 1 : 100 Date Sep 2023

Revision
P-00