



Proposed
BASEMENT LAYOUT

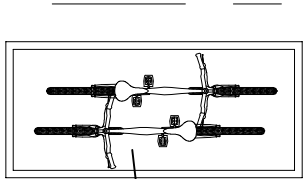


Cycle store approved under
planning application reference
HGY/2018/1973

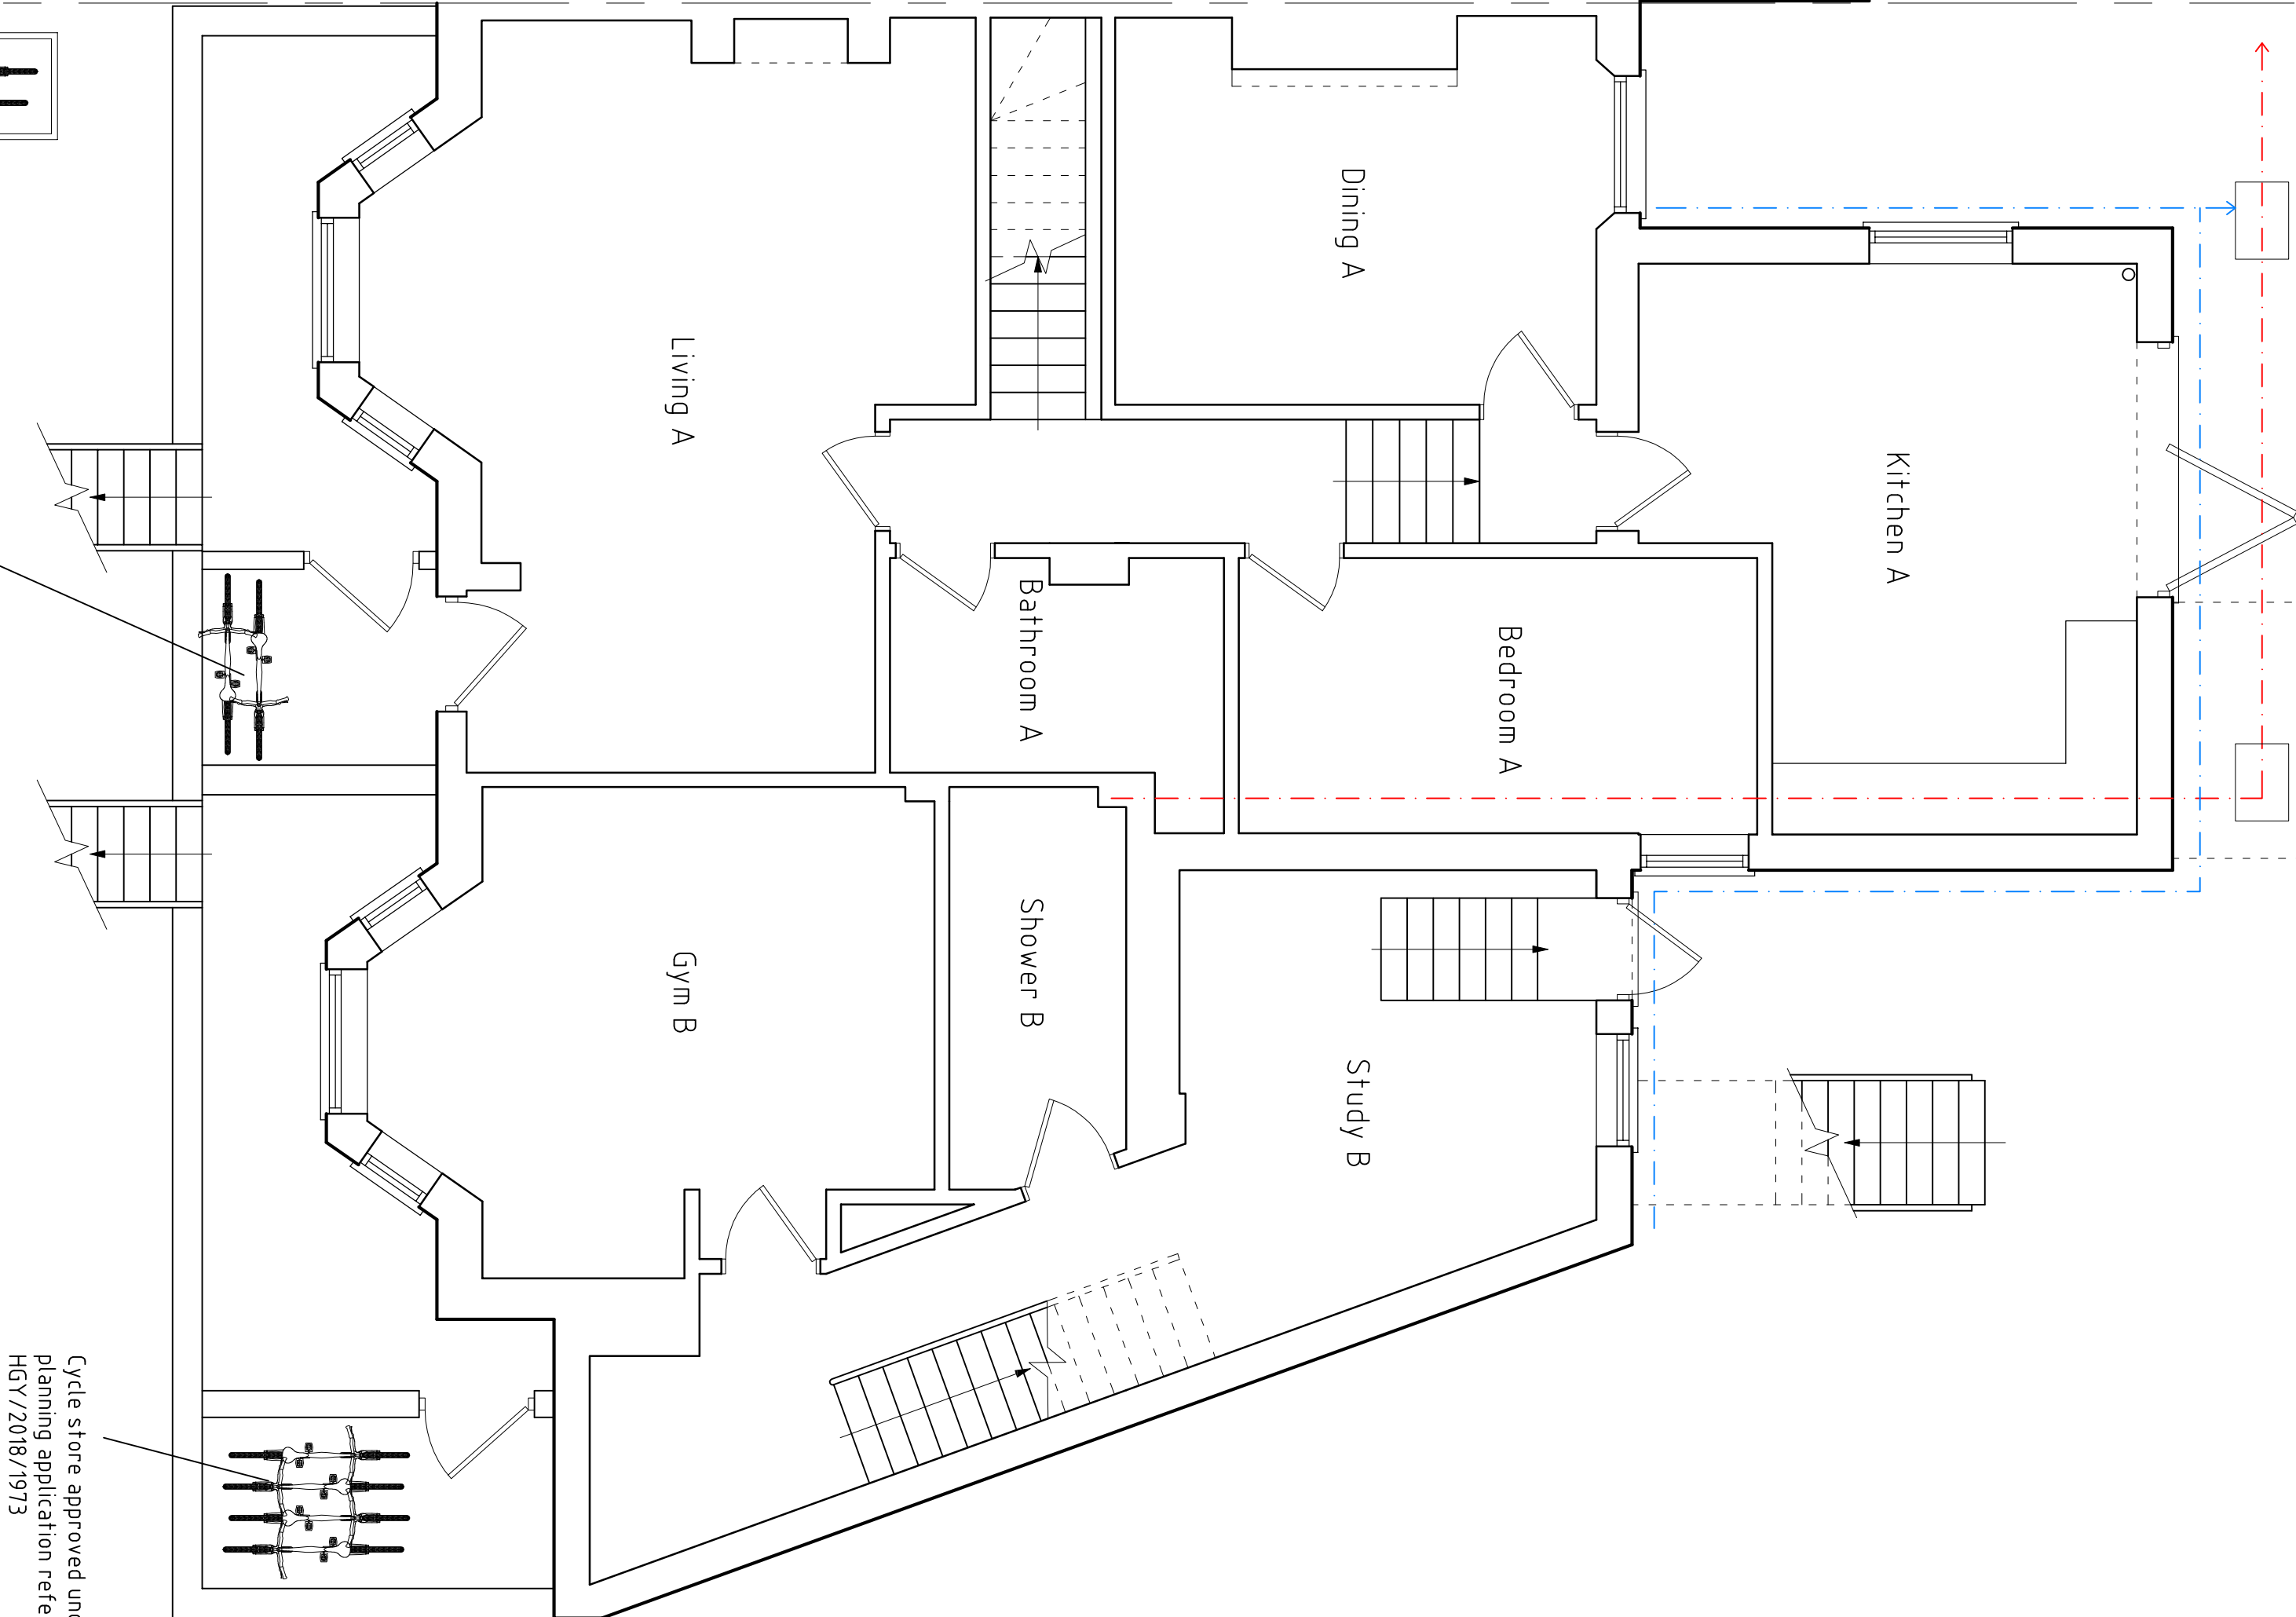

Cycle store approved under
planning application reference
HGY/2018/1973

Proposed
GROUND FLOOR LAYOUT

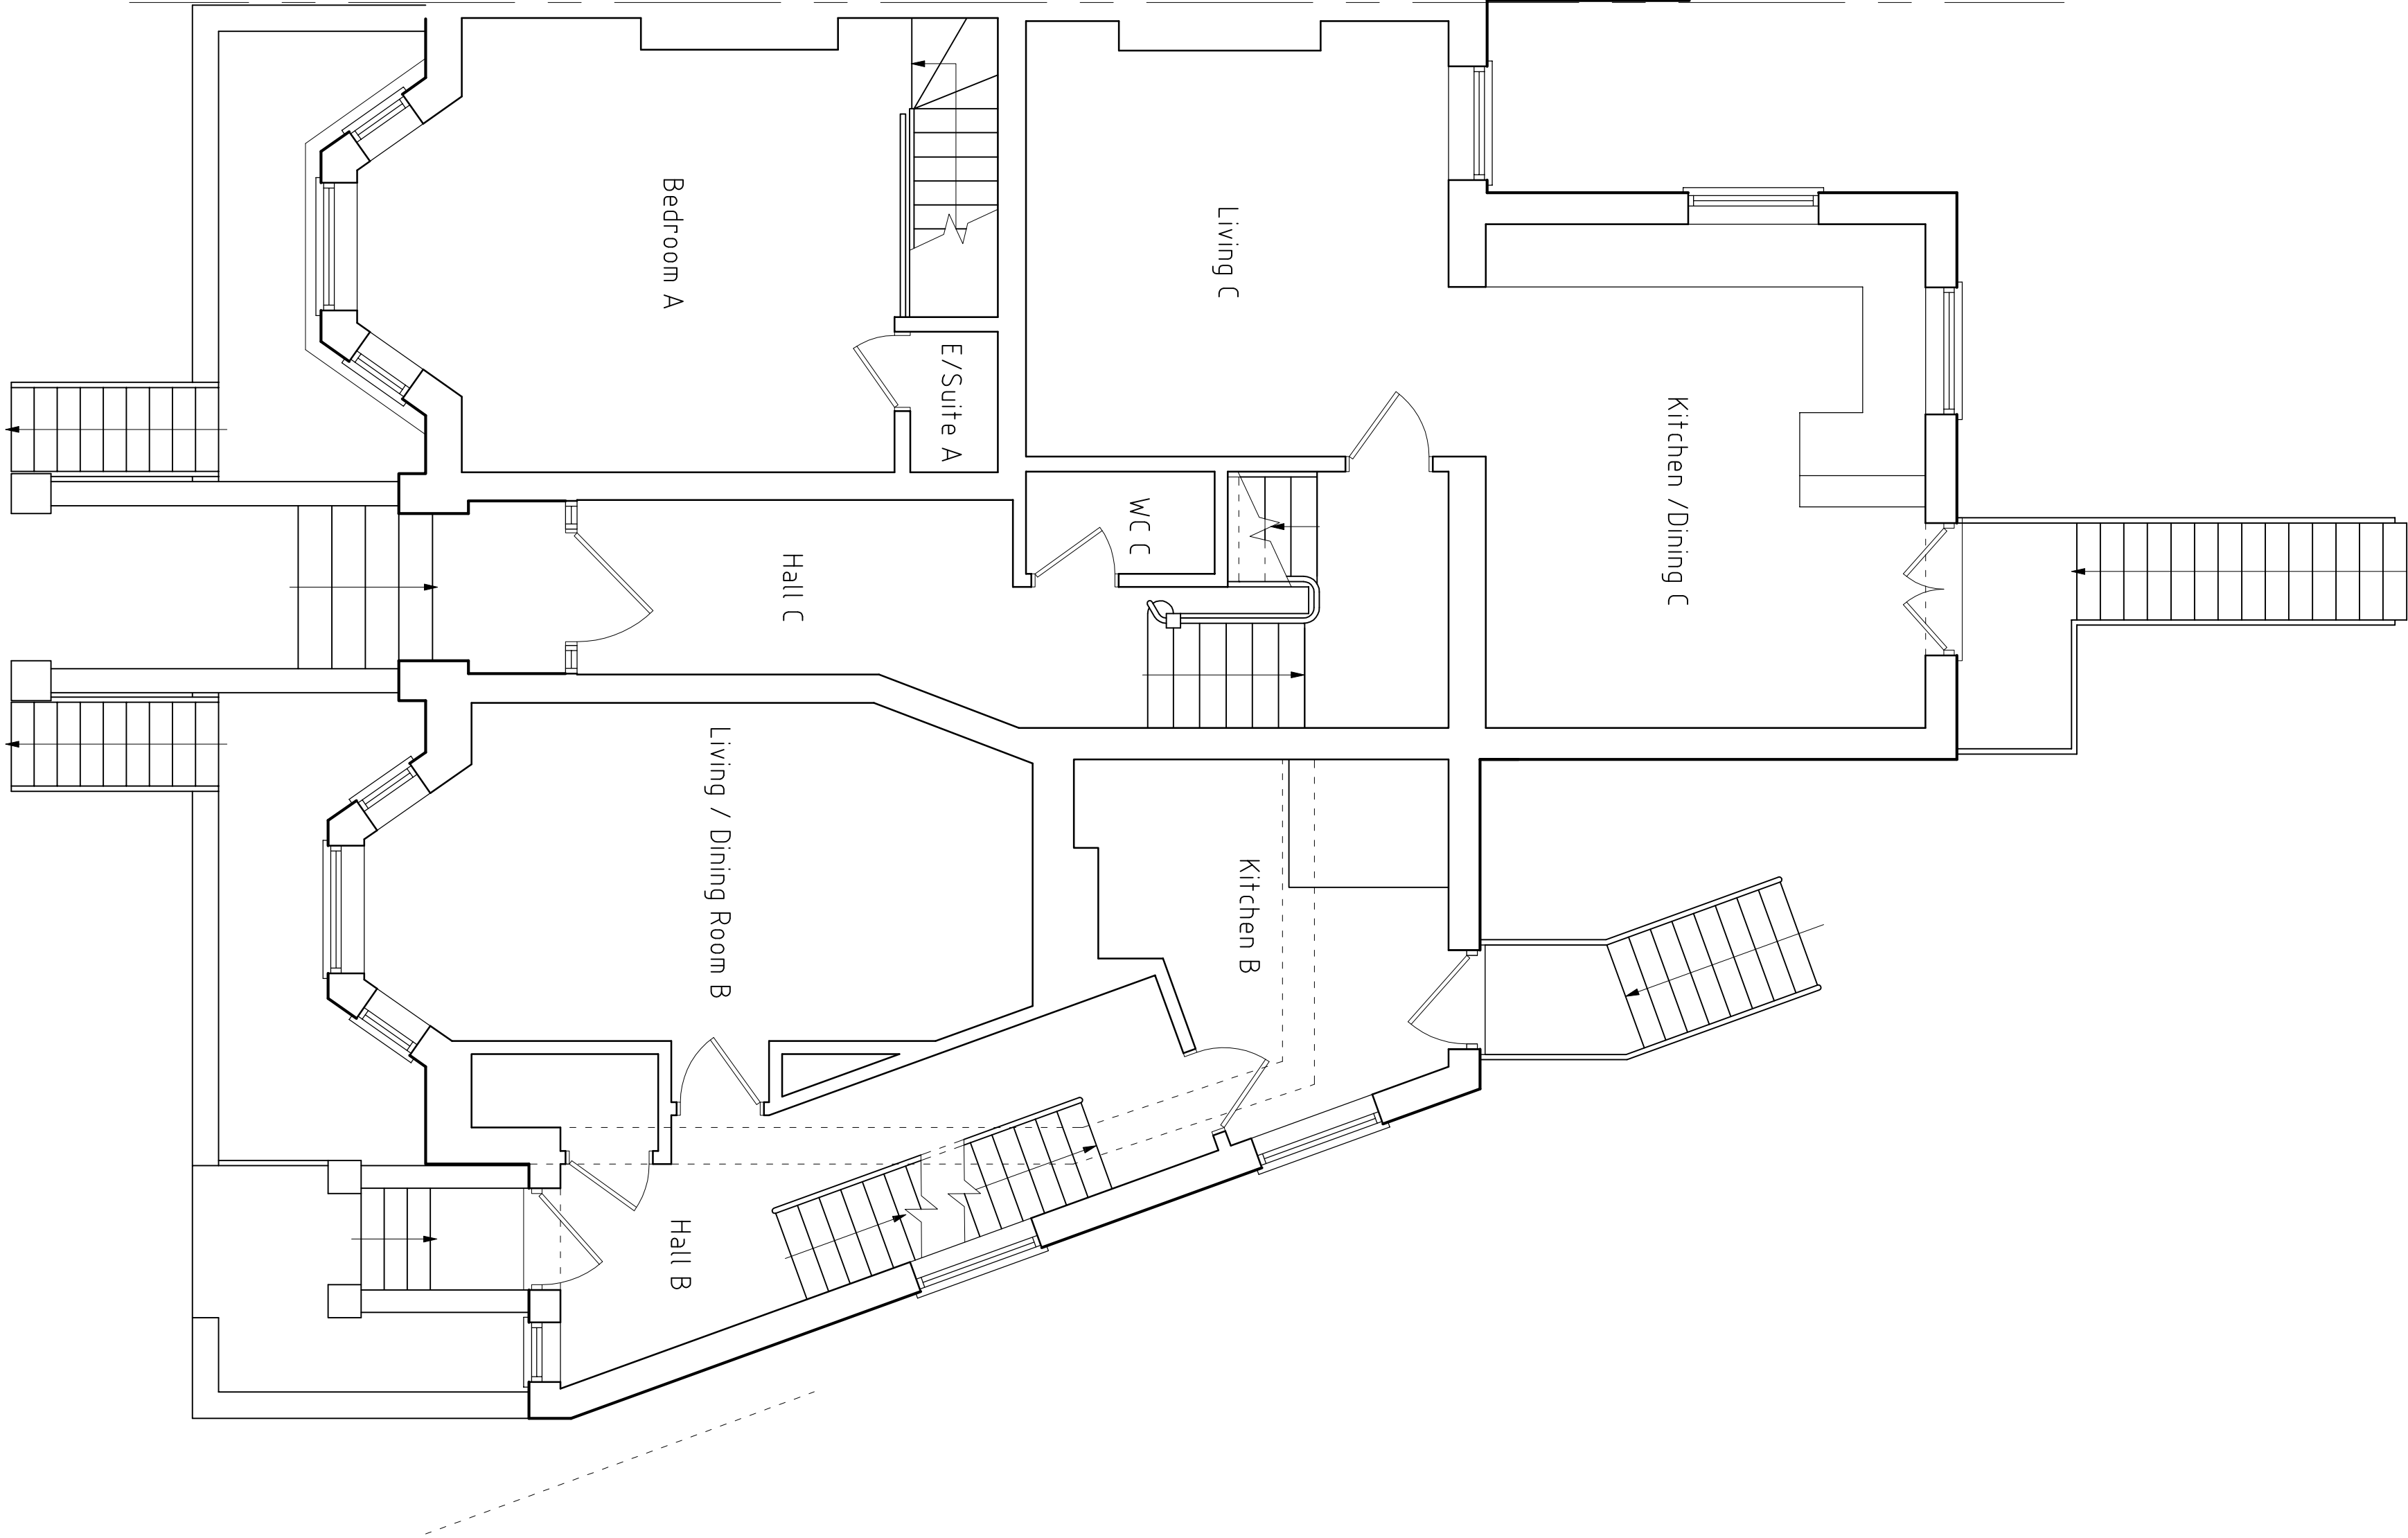

1	
---	--	--	