


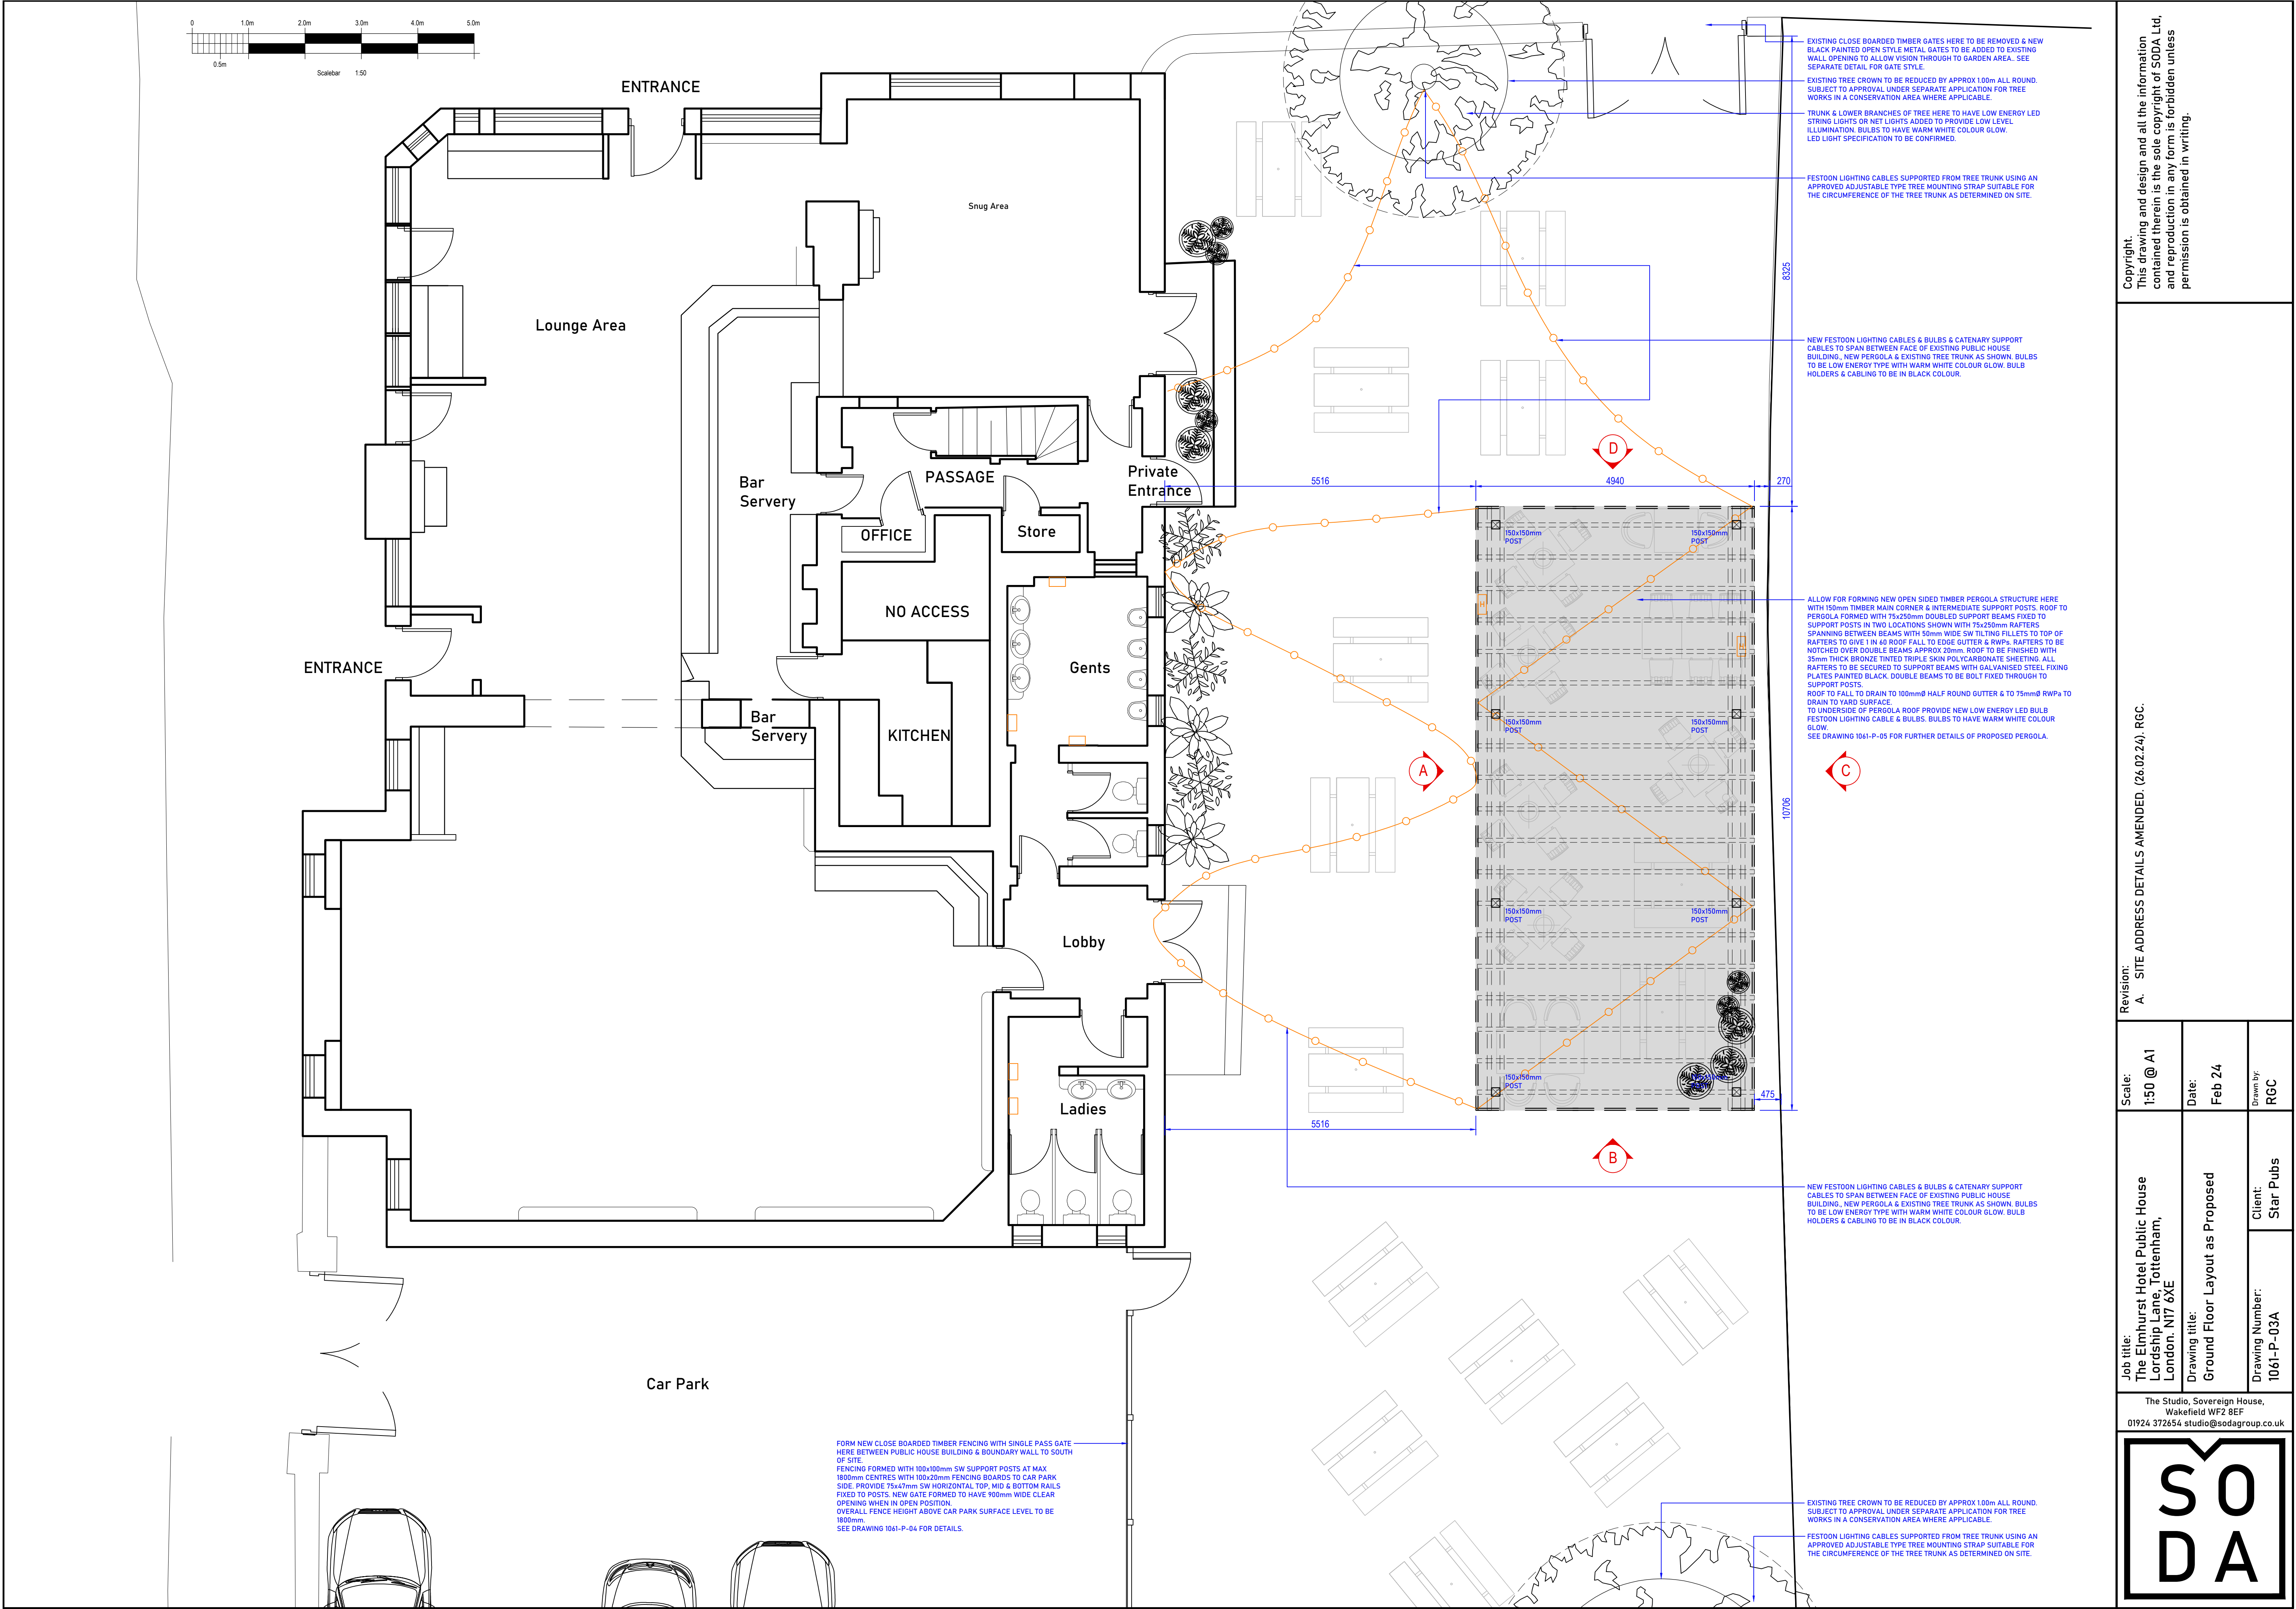

Copyright
This drawing and design and all the information contained therein is the sole copyright of SODA Ltd, and reproduction in any form is forbidden unless permission is obtained in writing.

Revision:
A. SITE ADDRESS DETAILS AMENDED. (26.02.24). RGC.

Job title: The Elmhurst Hotel Public House Lordship Lane, Tottenham, London. N17 6XE	Scale: 1:50 @ A1
Drawing title: Ground Floor Layout as Proposed	Date: Feb 24
Drawing Number: 1061-P-03A	Client: Star Pubs
	Drawn by: RGC

The Studio, Sovereign House,
Wakefield WF2 9EF
01924 372654 studio@sodagroup.co.uk

SODA