


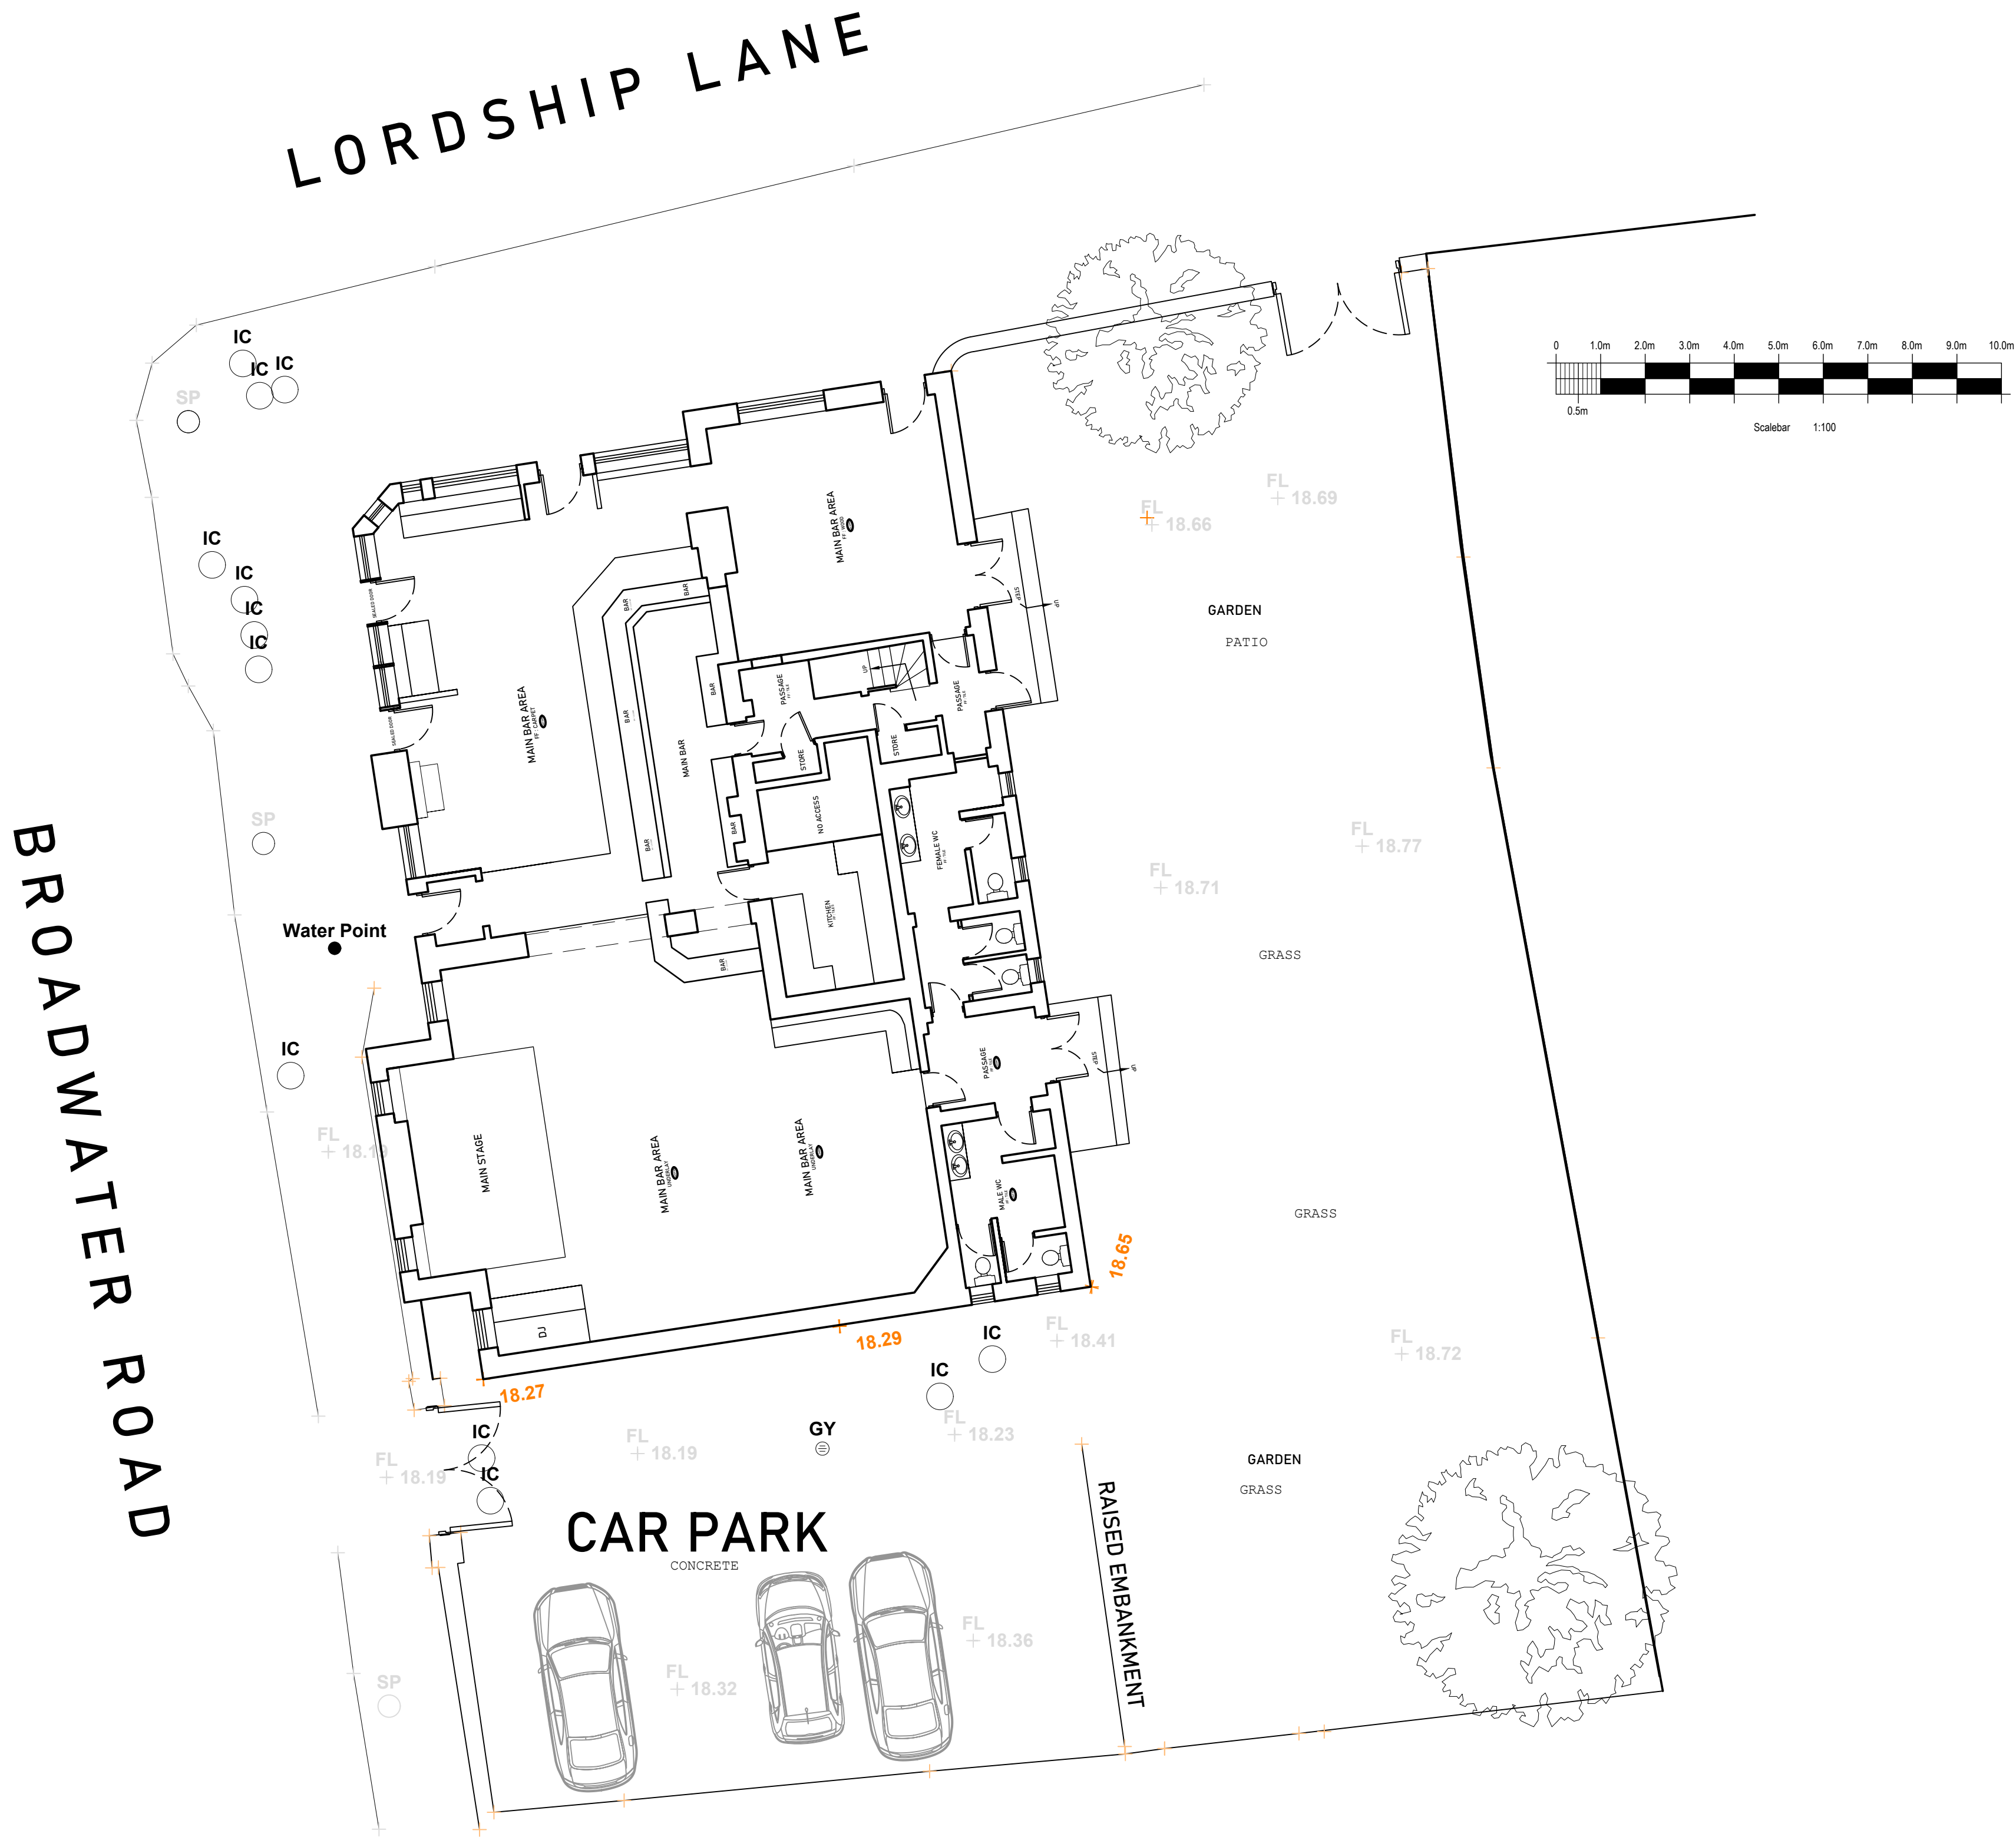

Copyright
This drawing and design and all the information
contained therein is the sole copyright of SODA Ltd,
and reproduction in any form is forbidden unless
permission is obtained in writing.

Revision:
A SITE ADDRESS DETAILS AMENDED (26.02.24), RGC.

Job title: The Elmhurst Hotel Lordship Lane, Tottenham, London. N17 6XE	Scale: 1:100 @ A1	Revision: A SITE ADDRESS DETAILS AMENDED (26.02.24), RGC.
Drawing title: Site Layout as Existing	Date: Feb 24	
Drawing Number: 1061-P-02A	Client: Star Pubs	Drawn by: Client

The Studio, Sovereign House,
Wakefield WF2 9EF
01924 372654 studio@sodagroup.co.uk

