


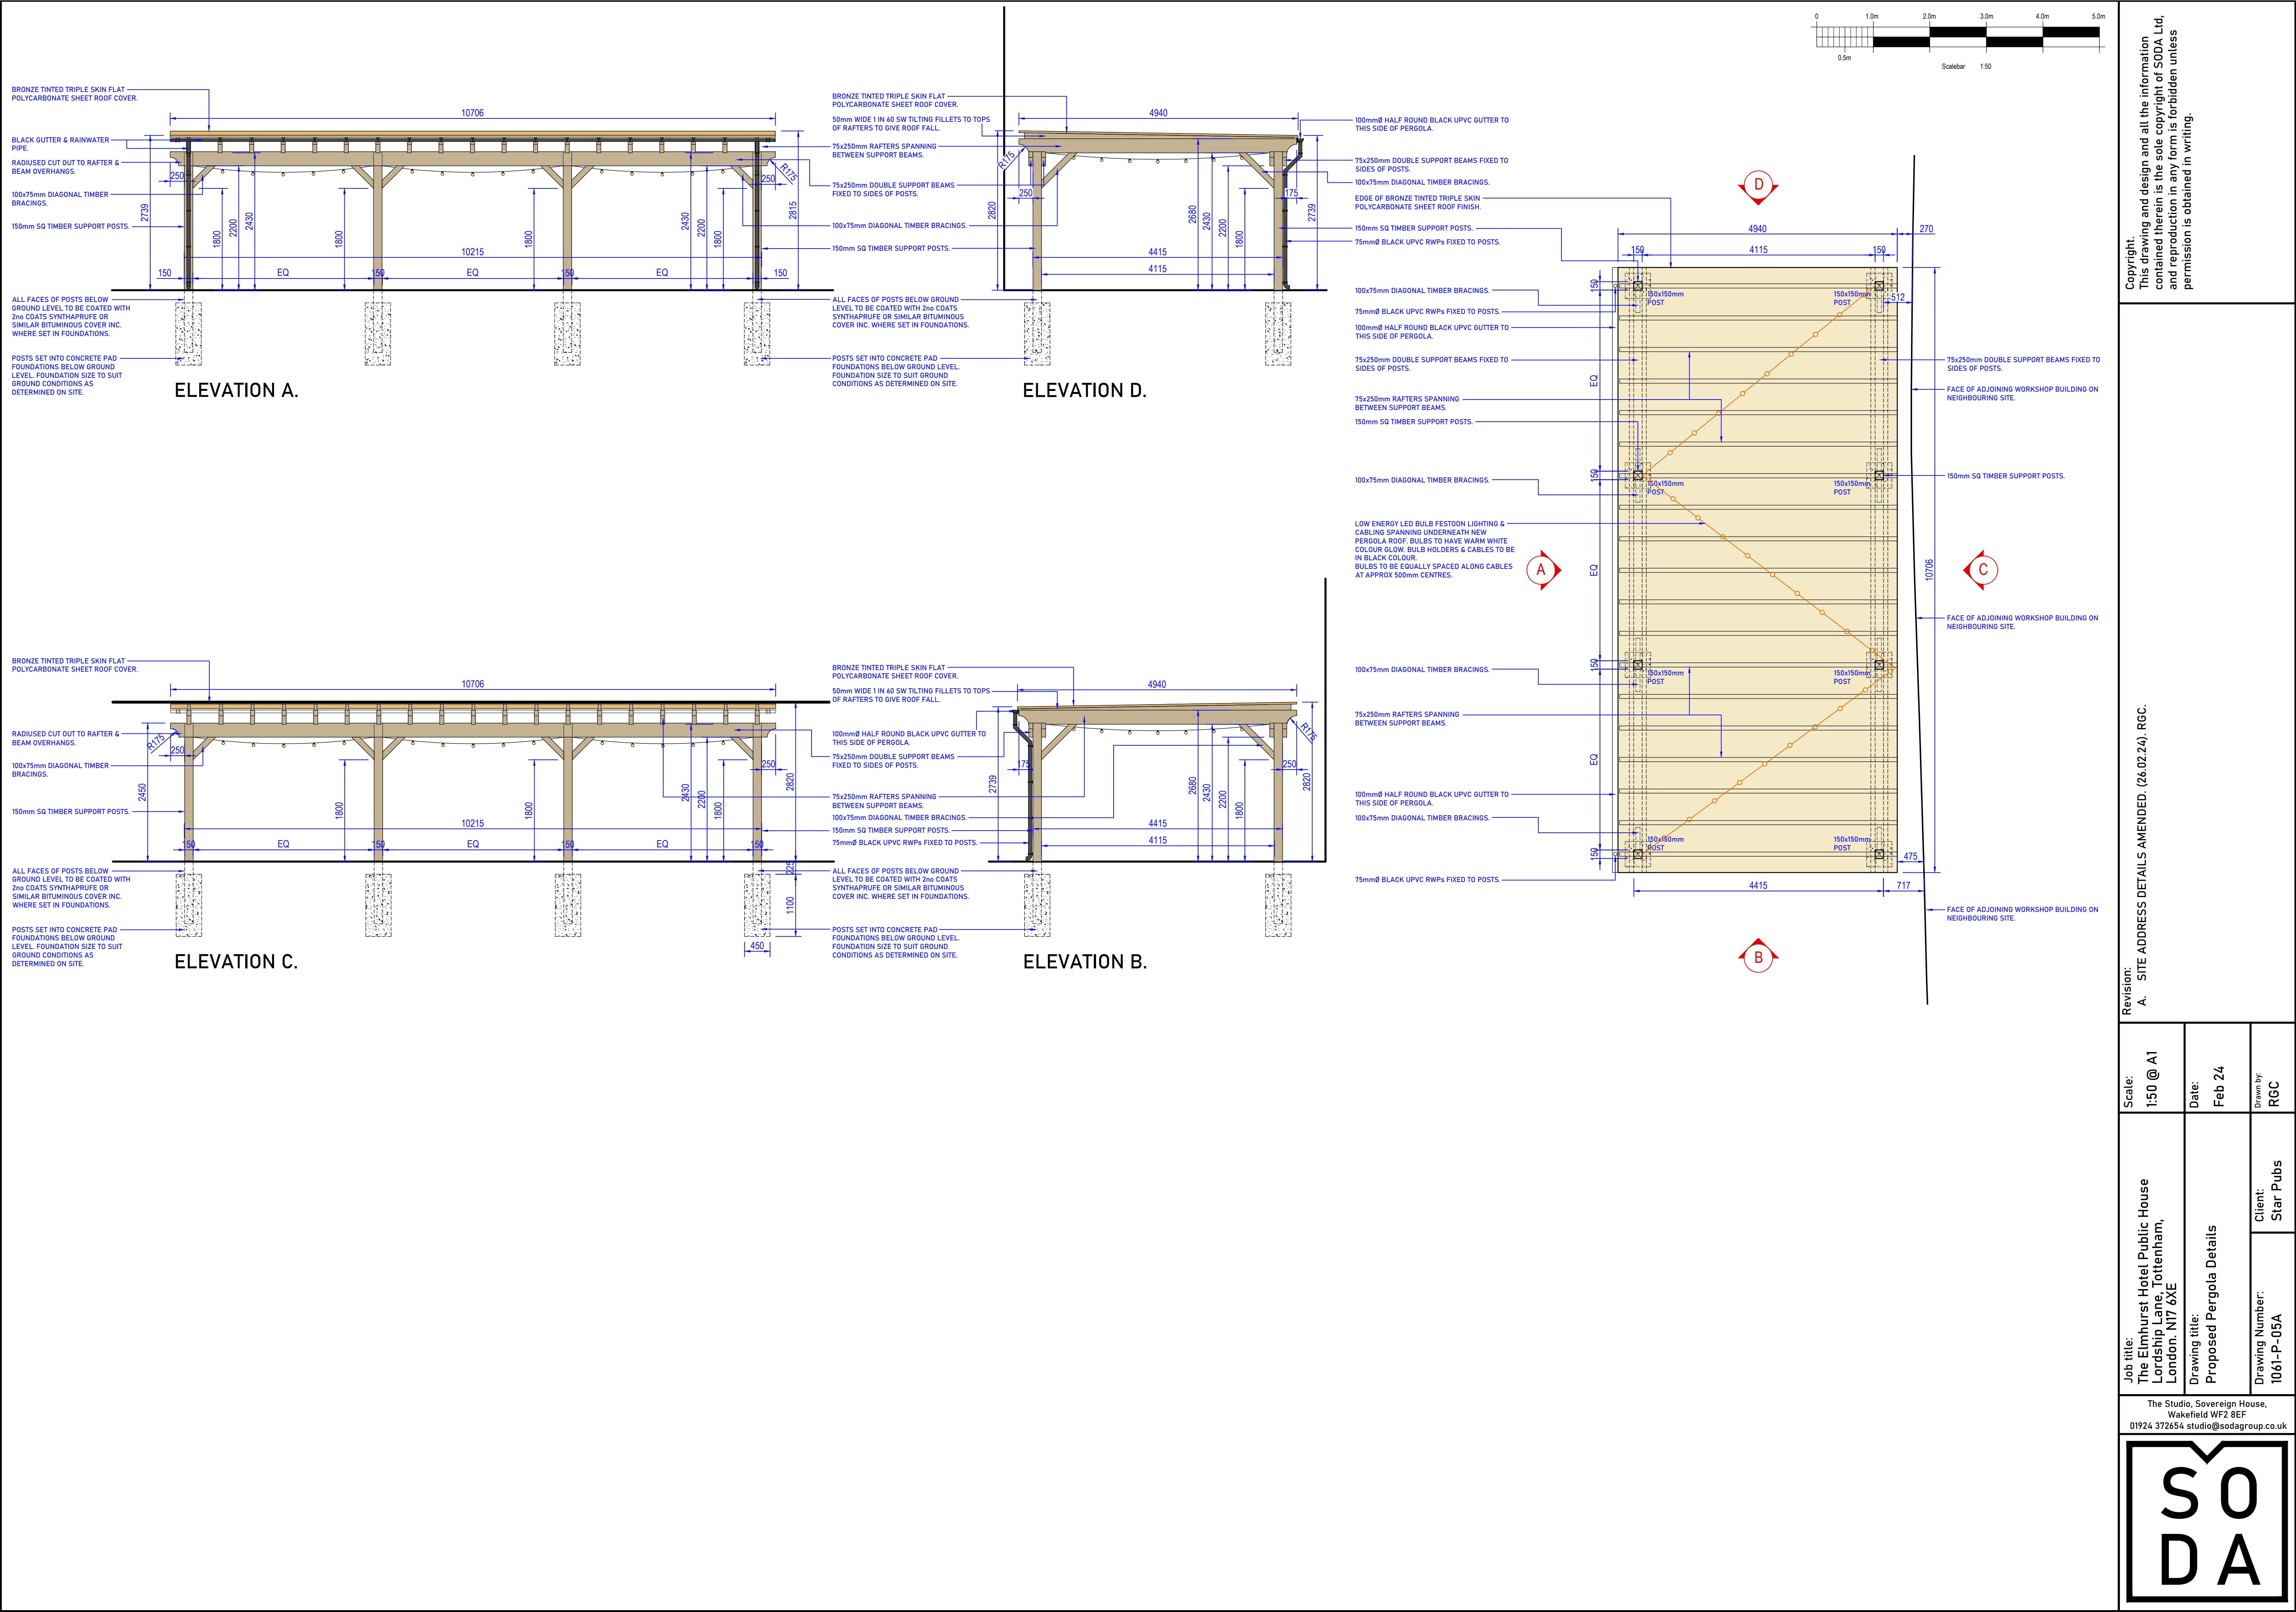

Copyright
This drawing and design and all the information
contained therein is the sole copyright of SODA Ltd,
and reproduction in any form is forbidden unless
permission is obtained in writing.

Revision:
A SITE ADDRESS DETAILS AMENDED. (26.02.24). RGC.

Scale: 1:50 @ A1	Date: Feb 24	Drawn by: RGC
Job title: The Elmhurst Hotel Public House Lordship Lane, Tottenham, London. N17 6XE	Client: Star Pubs	Drawing Number: 1061-P-05A
Drawing title: Proposed Pergola Details		

The Studio, Sovereign House,
Wakefield WF2 9EF
01924 372654 studio@sodagroup.co.uk

