

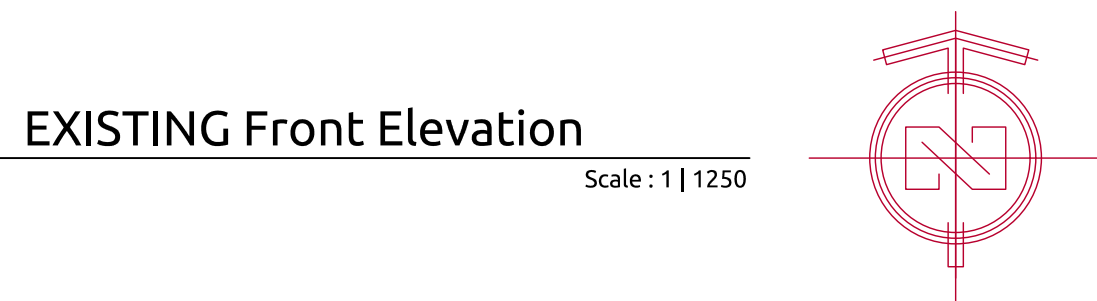
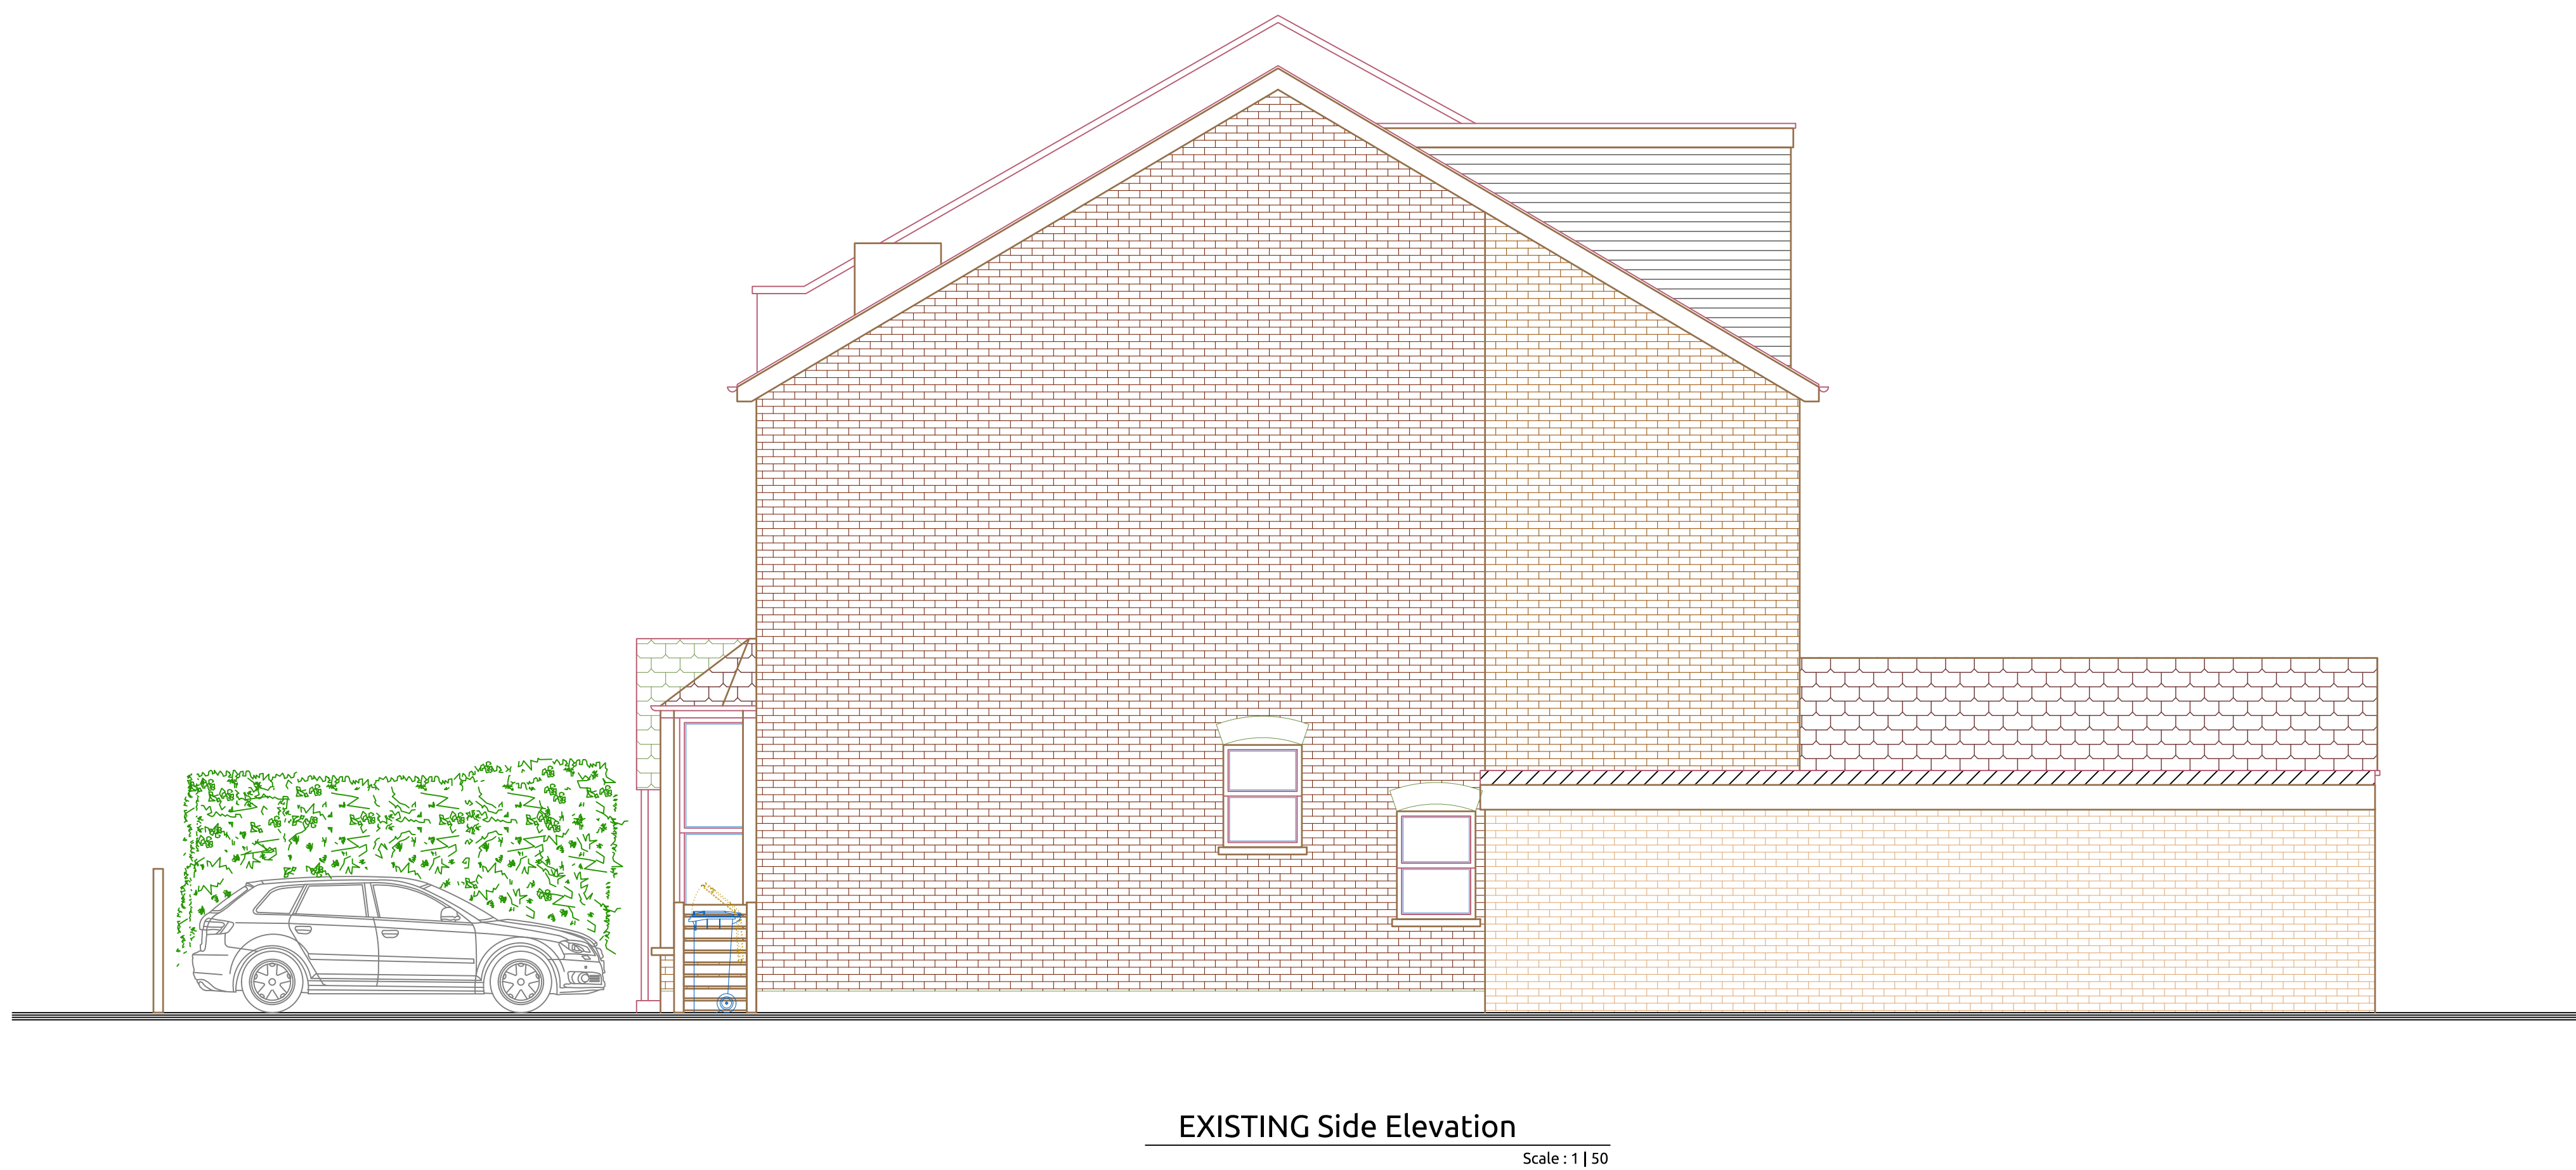


|   |  |   |  |                                                                                 |  |
|---|--|---|--|---------------------------------------------------------------------------------|--|
| <b>Notes</b>   |  | 3   All work to comply with current Building Regulations and codes of practice.                                   |  | before any fabrication / site works occur.                                      |  |
| 1   Do not scale from this drawing. Use figured dimensions only. The contractor is requested to check all dimensions before the work is put in hand. |  | 4   Report any discrepancies to the contract administrator before undertaking the work described in the drawings. |  | 6   Contractor is responsible for all temporary propping to existing structure. |  |
| 2   Read in conjunction with all other Architect's and structural engineer's drawings.                                                               |  | 5   Dimensions are approximate site dimensions and are to be verified by the contractor on site                   |  |                                                                                 |  |

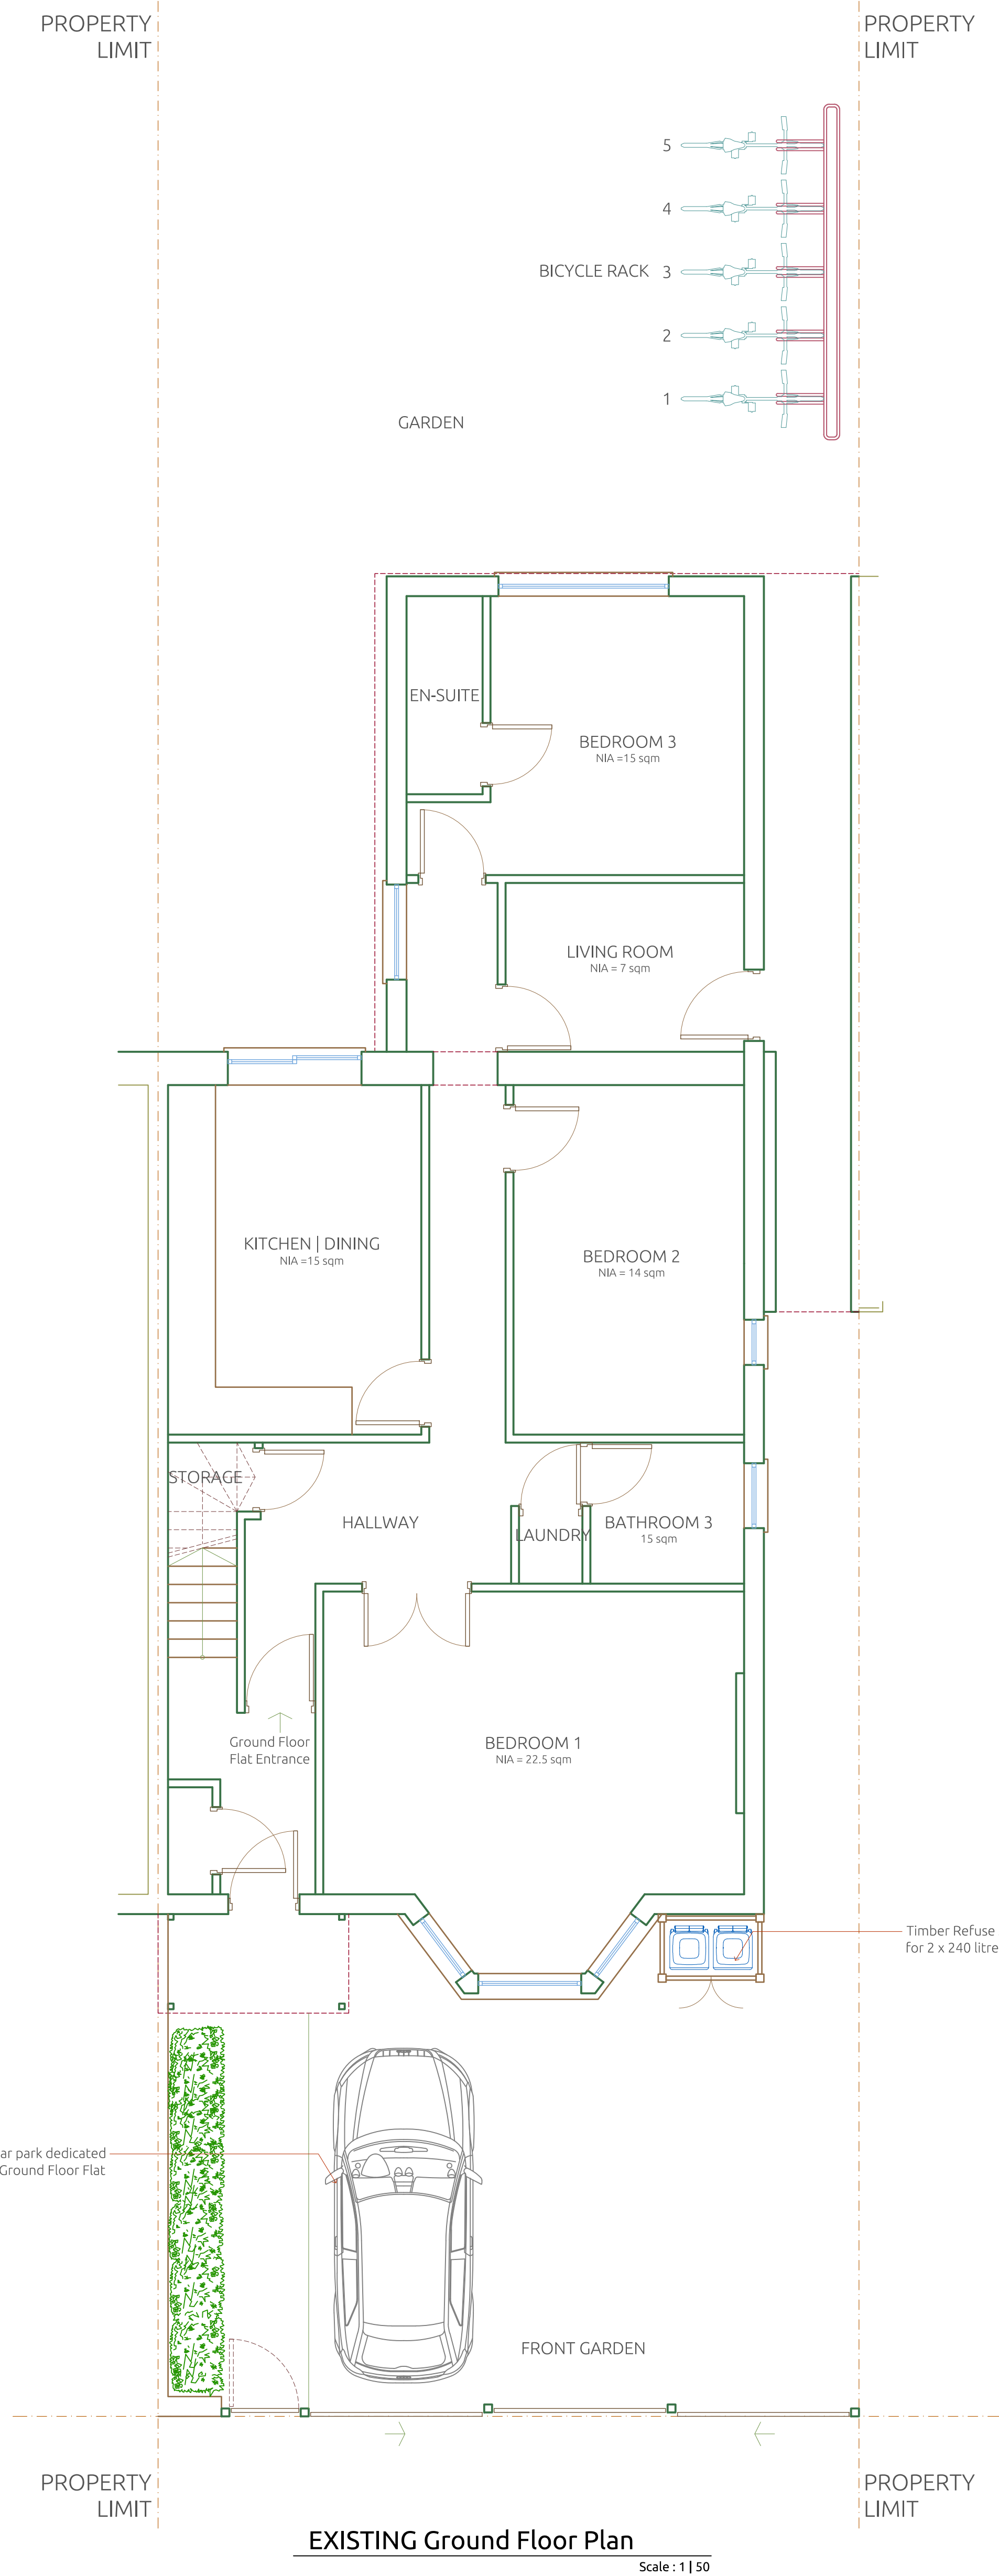

www.aceengs.co.uk

© 2024 Ace engineering solutions  
All rights reserved

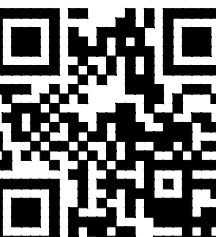

|                  |                                  |               |              |                   |                   |
|------------------|----------------------------------|---------------|--------------|-------------------|-------------------|
| Project :        | 28 ALEXANDRA ROAD                | Designed By : | Aa. H.       | Date :            | 26 - FEB - 2024   |
| Location:        | 28 Alexandra Road LONDON, N8 0PP | Drawn By :    | Co. A.       | Revision Number : | 02                |
| Ordered By :     | ---                              | Checked By :  | Aa. H.       | Drawing Title:    | Existing Drawings |
| Project Number : | 2 4 0 2 3 3                      | Approved By : | An. H.       | DWG No :          | AR - 011          |
|                  |                                  | Field :       | Architecture |                   |                   |
|                  |                                  | Scale :       | 1   50 @ A0  |                   |                   |