
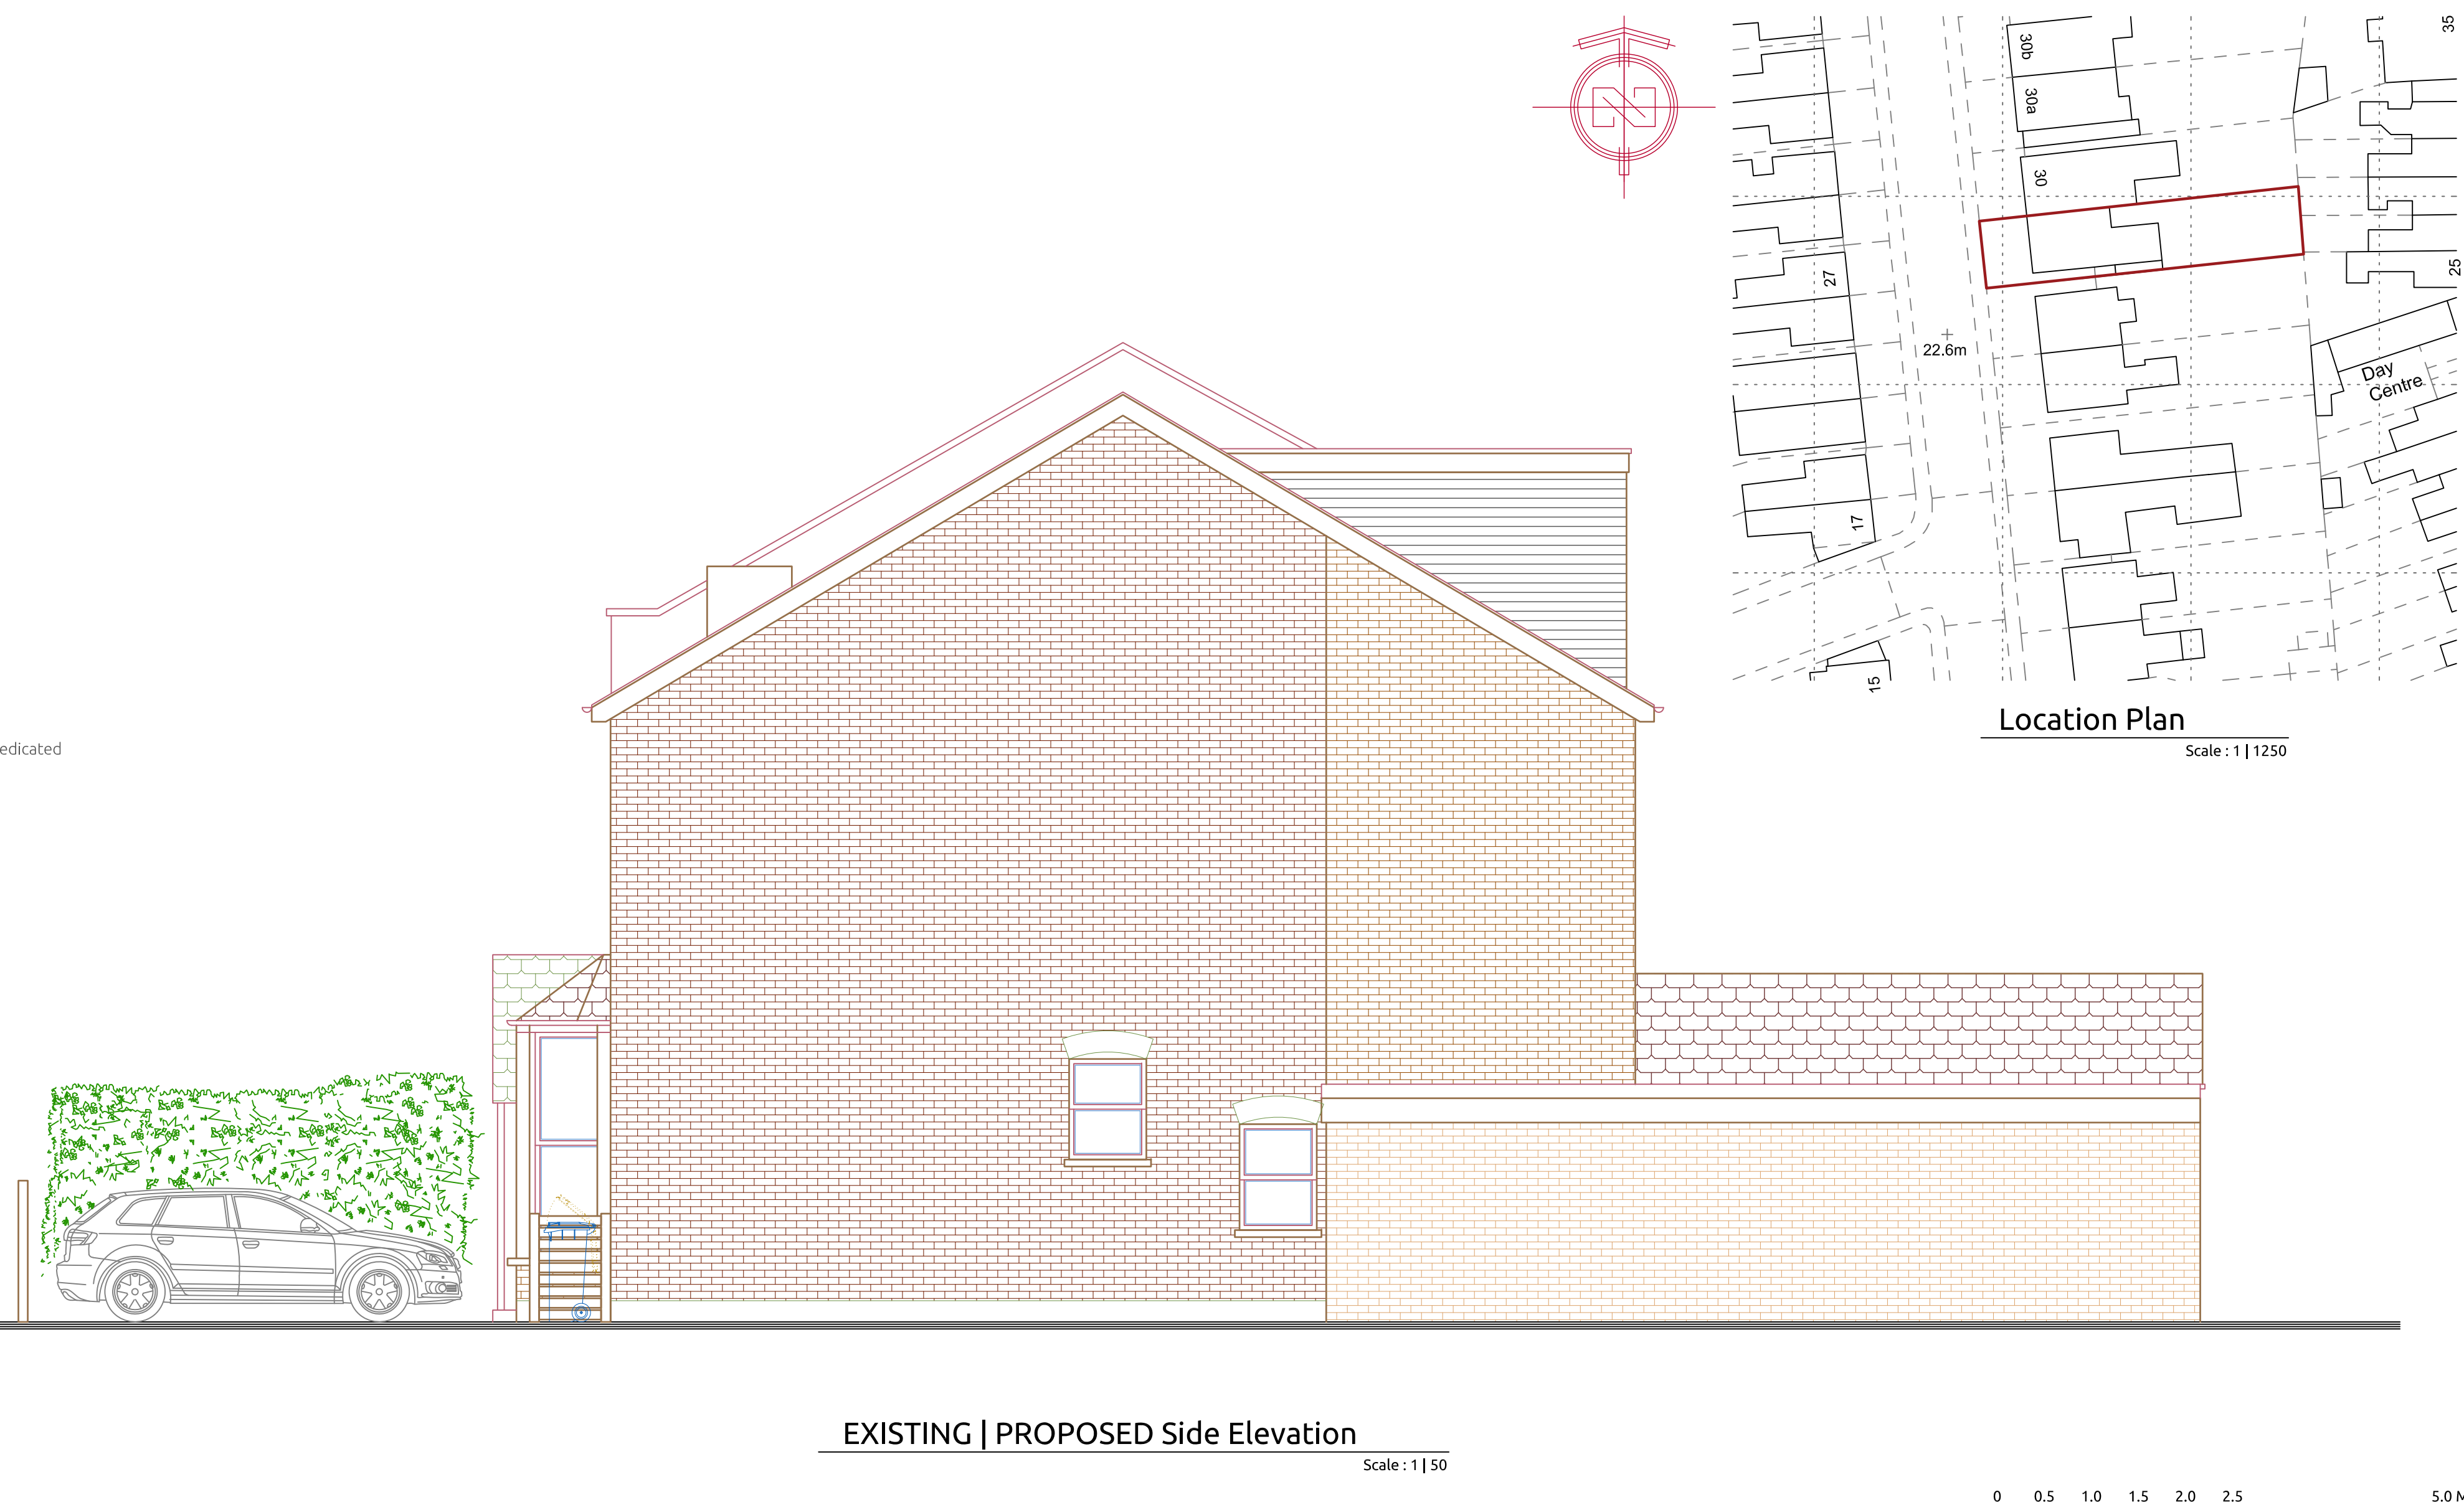
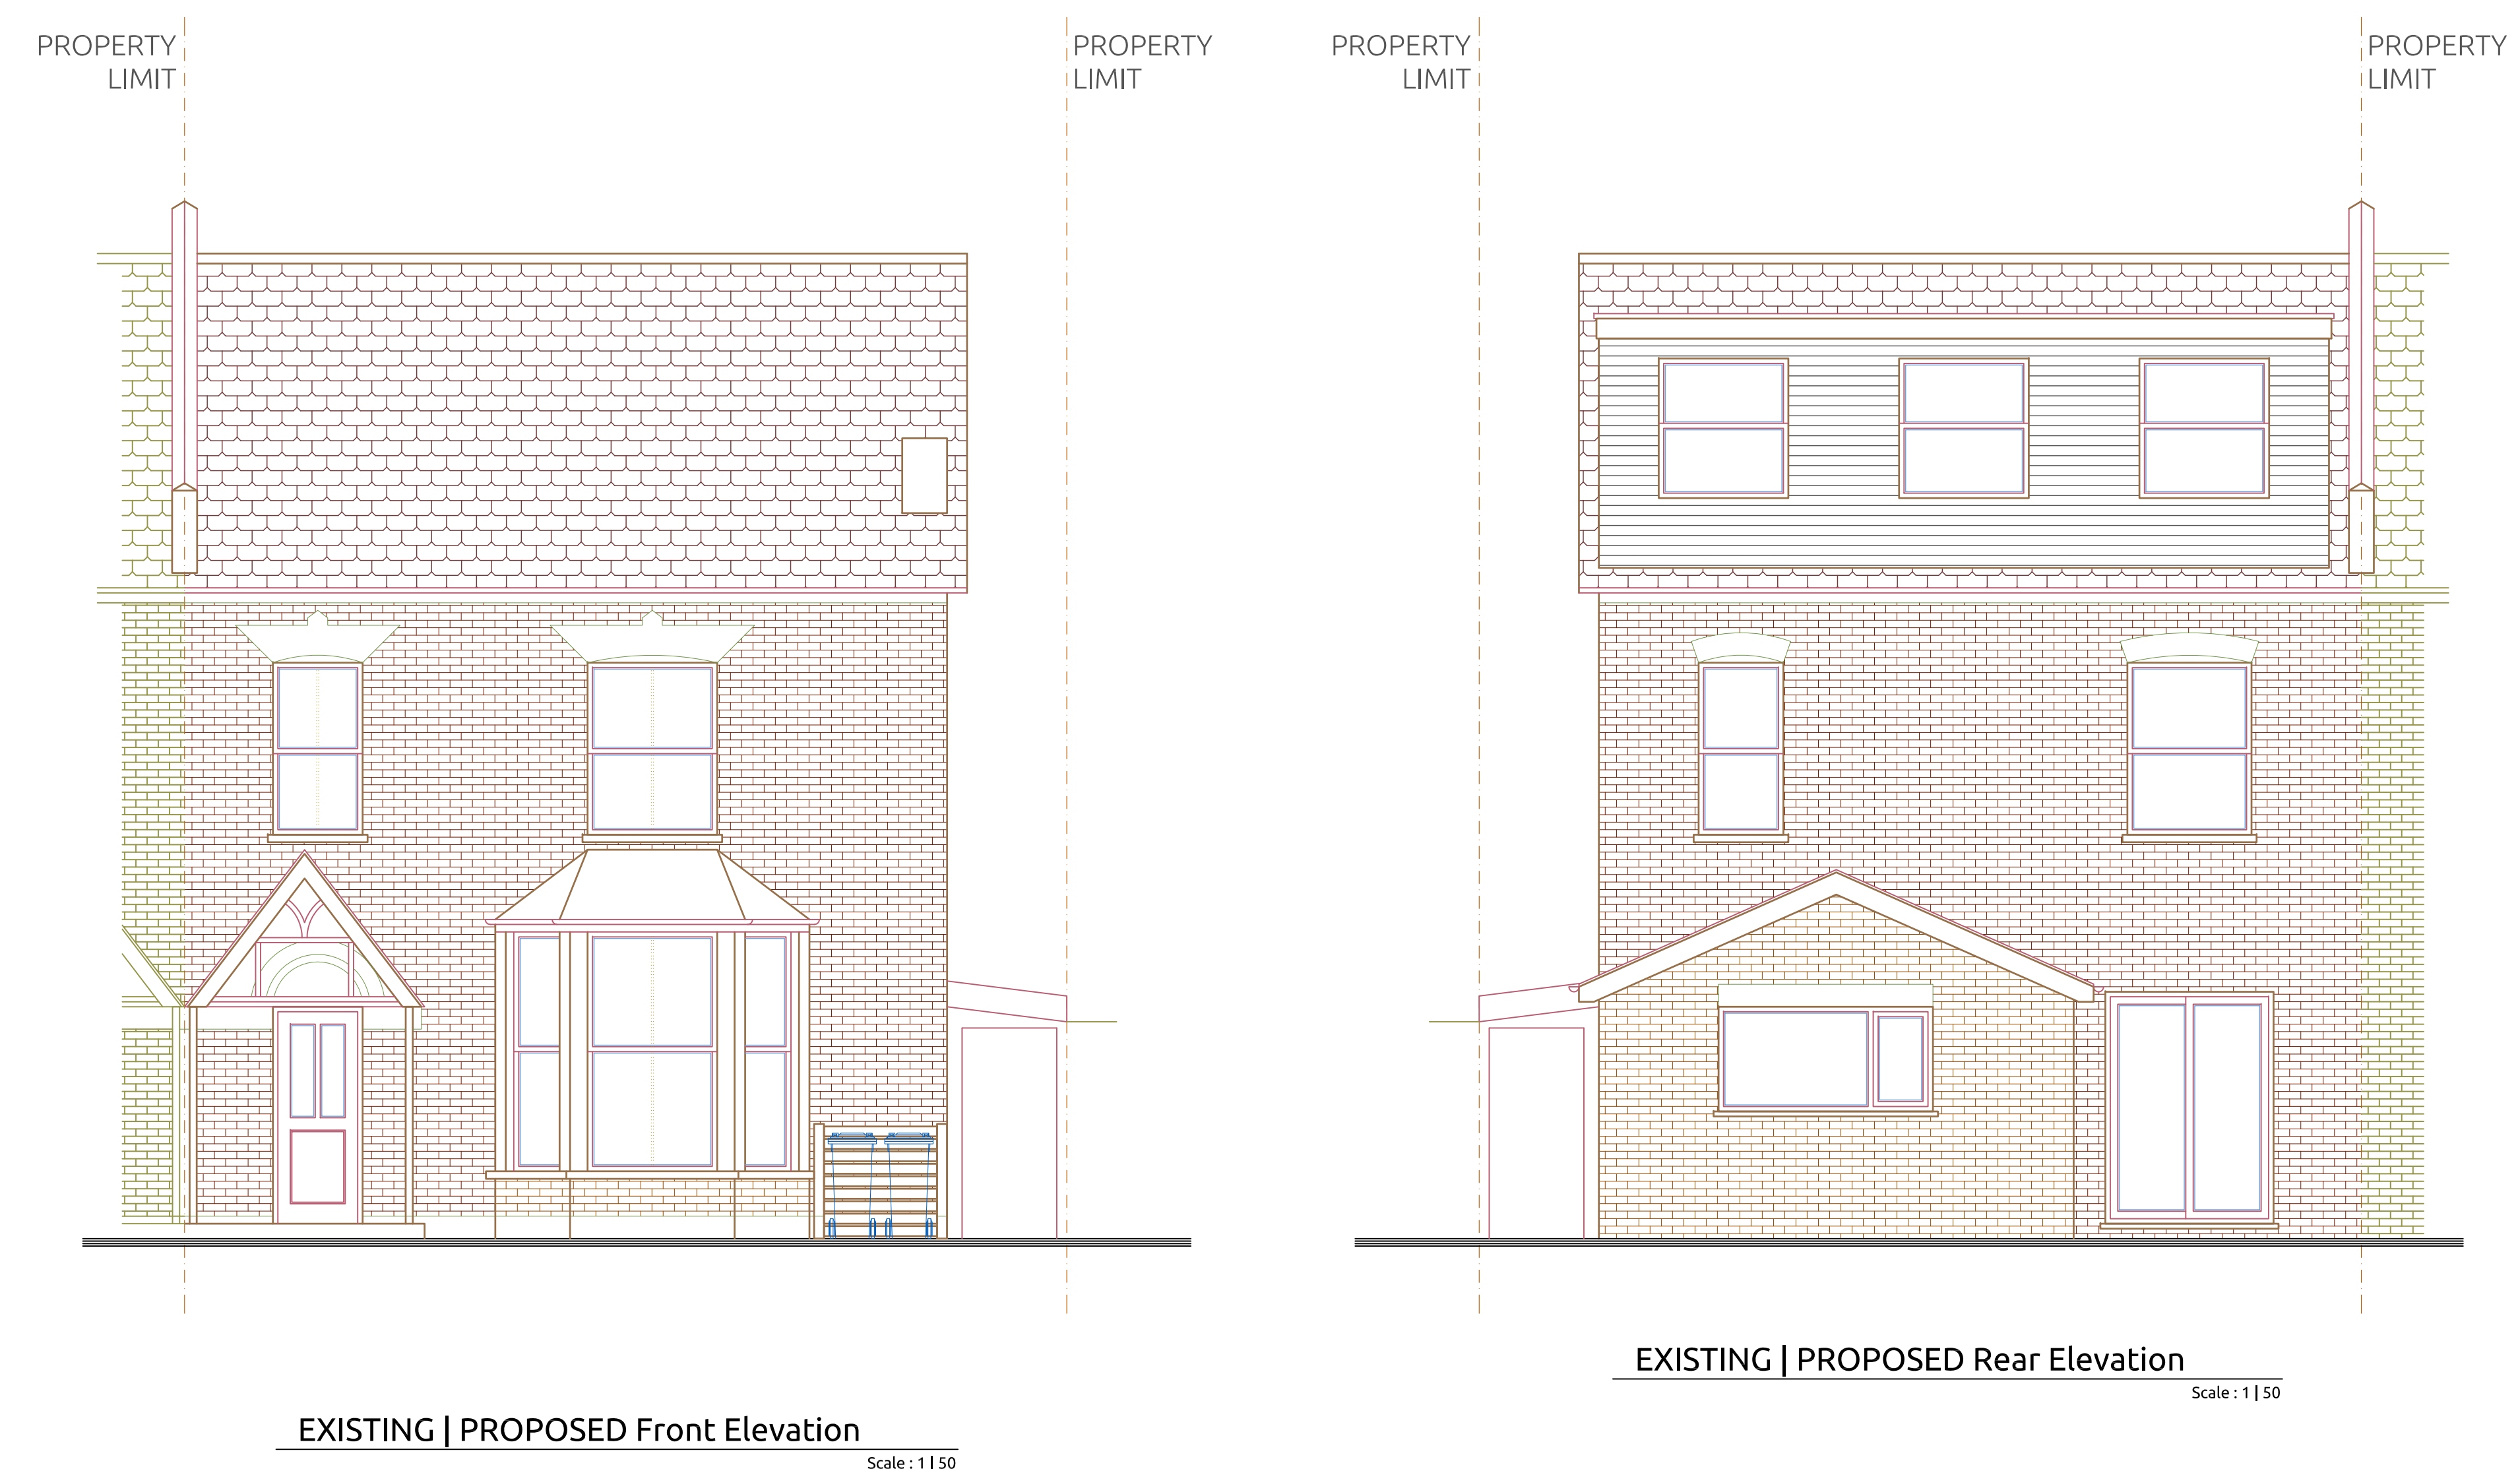


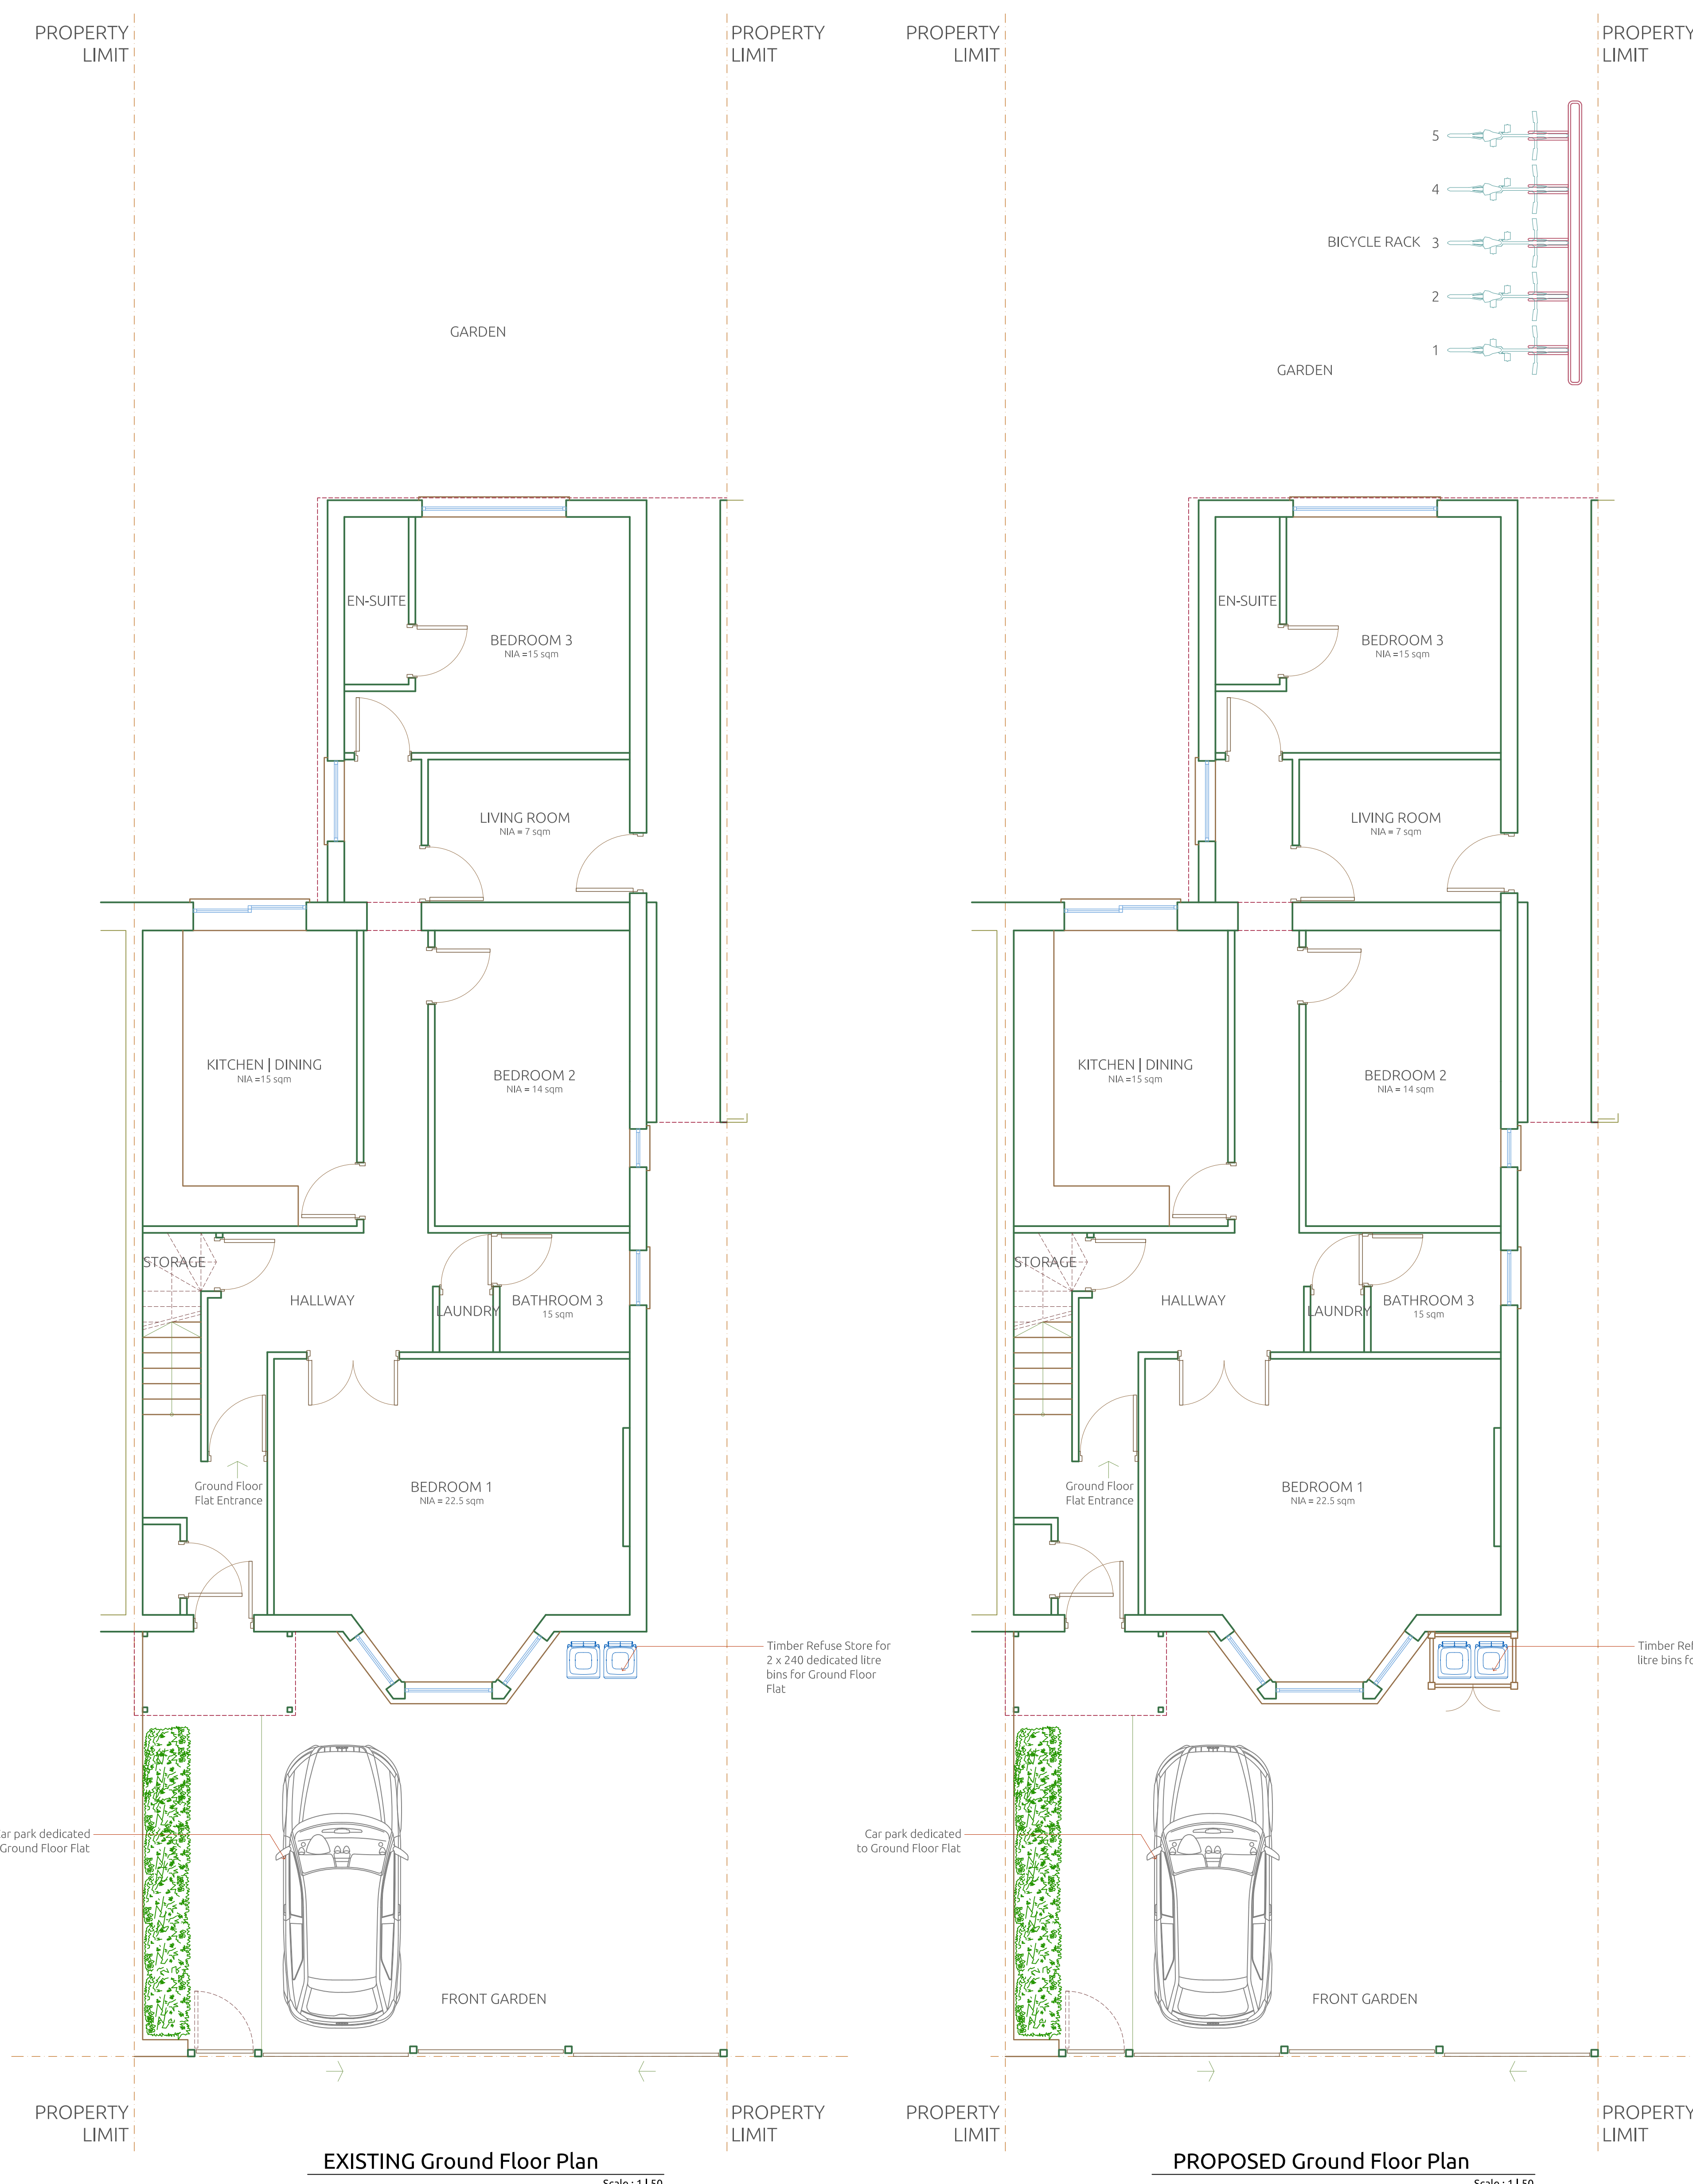

Notes

1 | Do not scale from this drawing. Use figured dimensions only. The contractor is requested to check all dimensions before the work is put in hand.

2 | Read in conjunction with all other Architect's and structural engineer's drawings.

3 | All work to comply with current Building Regulations and codes of practice.

4 | Report any discrepancies to the contract administrator before undertaking the work described in the drawings.

5 | Dimensions are approximate site dimensions and are to be verified by the contractor on site

before any fabrication / site works occur.

6 | Contractor is responsible for all temporary propping to existing structure.

www.aceengs.co.uk

© 2024 Ace engineering solutions
All rights reserved

Project : **28 ALEXANDRA ROAD**

Location: **28 Alexandra Road LONDON, N8 0PP**

Ordered By : **---**

Project Number : **2 4 0 2 3 3**

Designed By : **Aa. H.**

Drawn By : **Co. A.**

Checked By : **Aa. H.**

Approved By : **An. H.**

Field : **Architecture**

Scale : **1 | 50 @ A0**

Date : **25 - MAR - 2024**

Revision Number : **05**

Drawing Title : **Existing Drawings**

DWG No : **AR - 011**