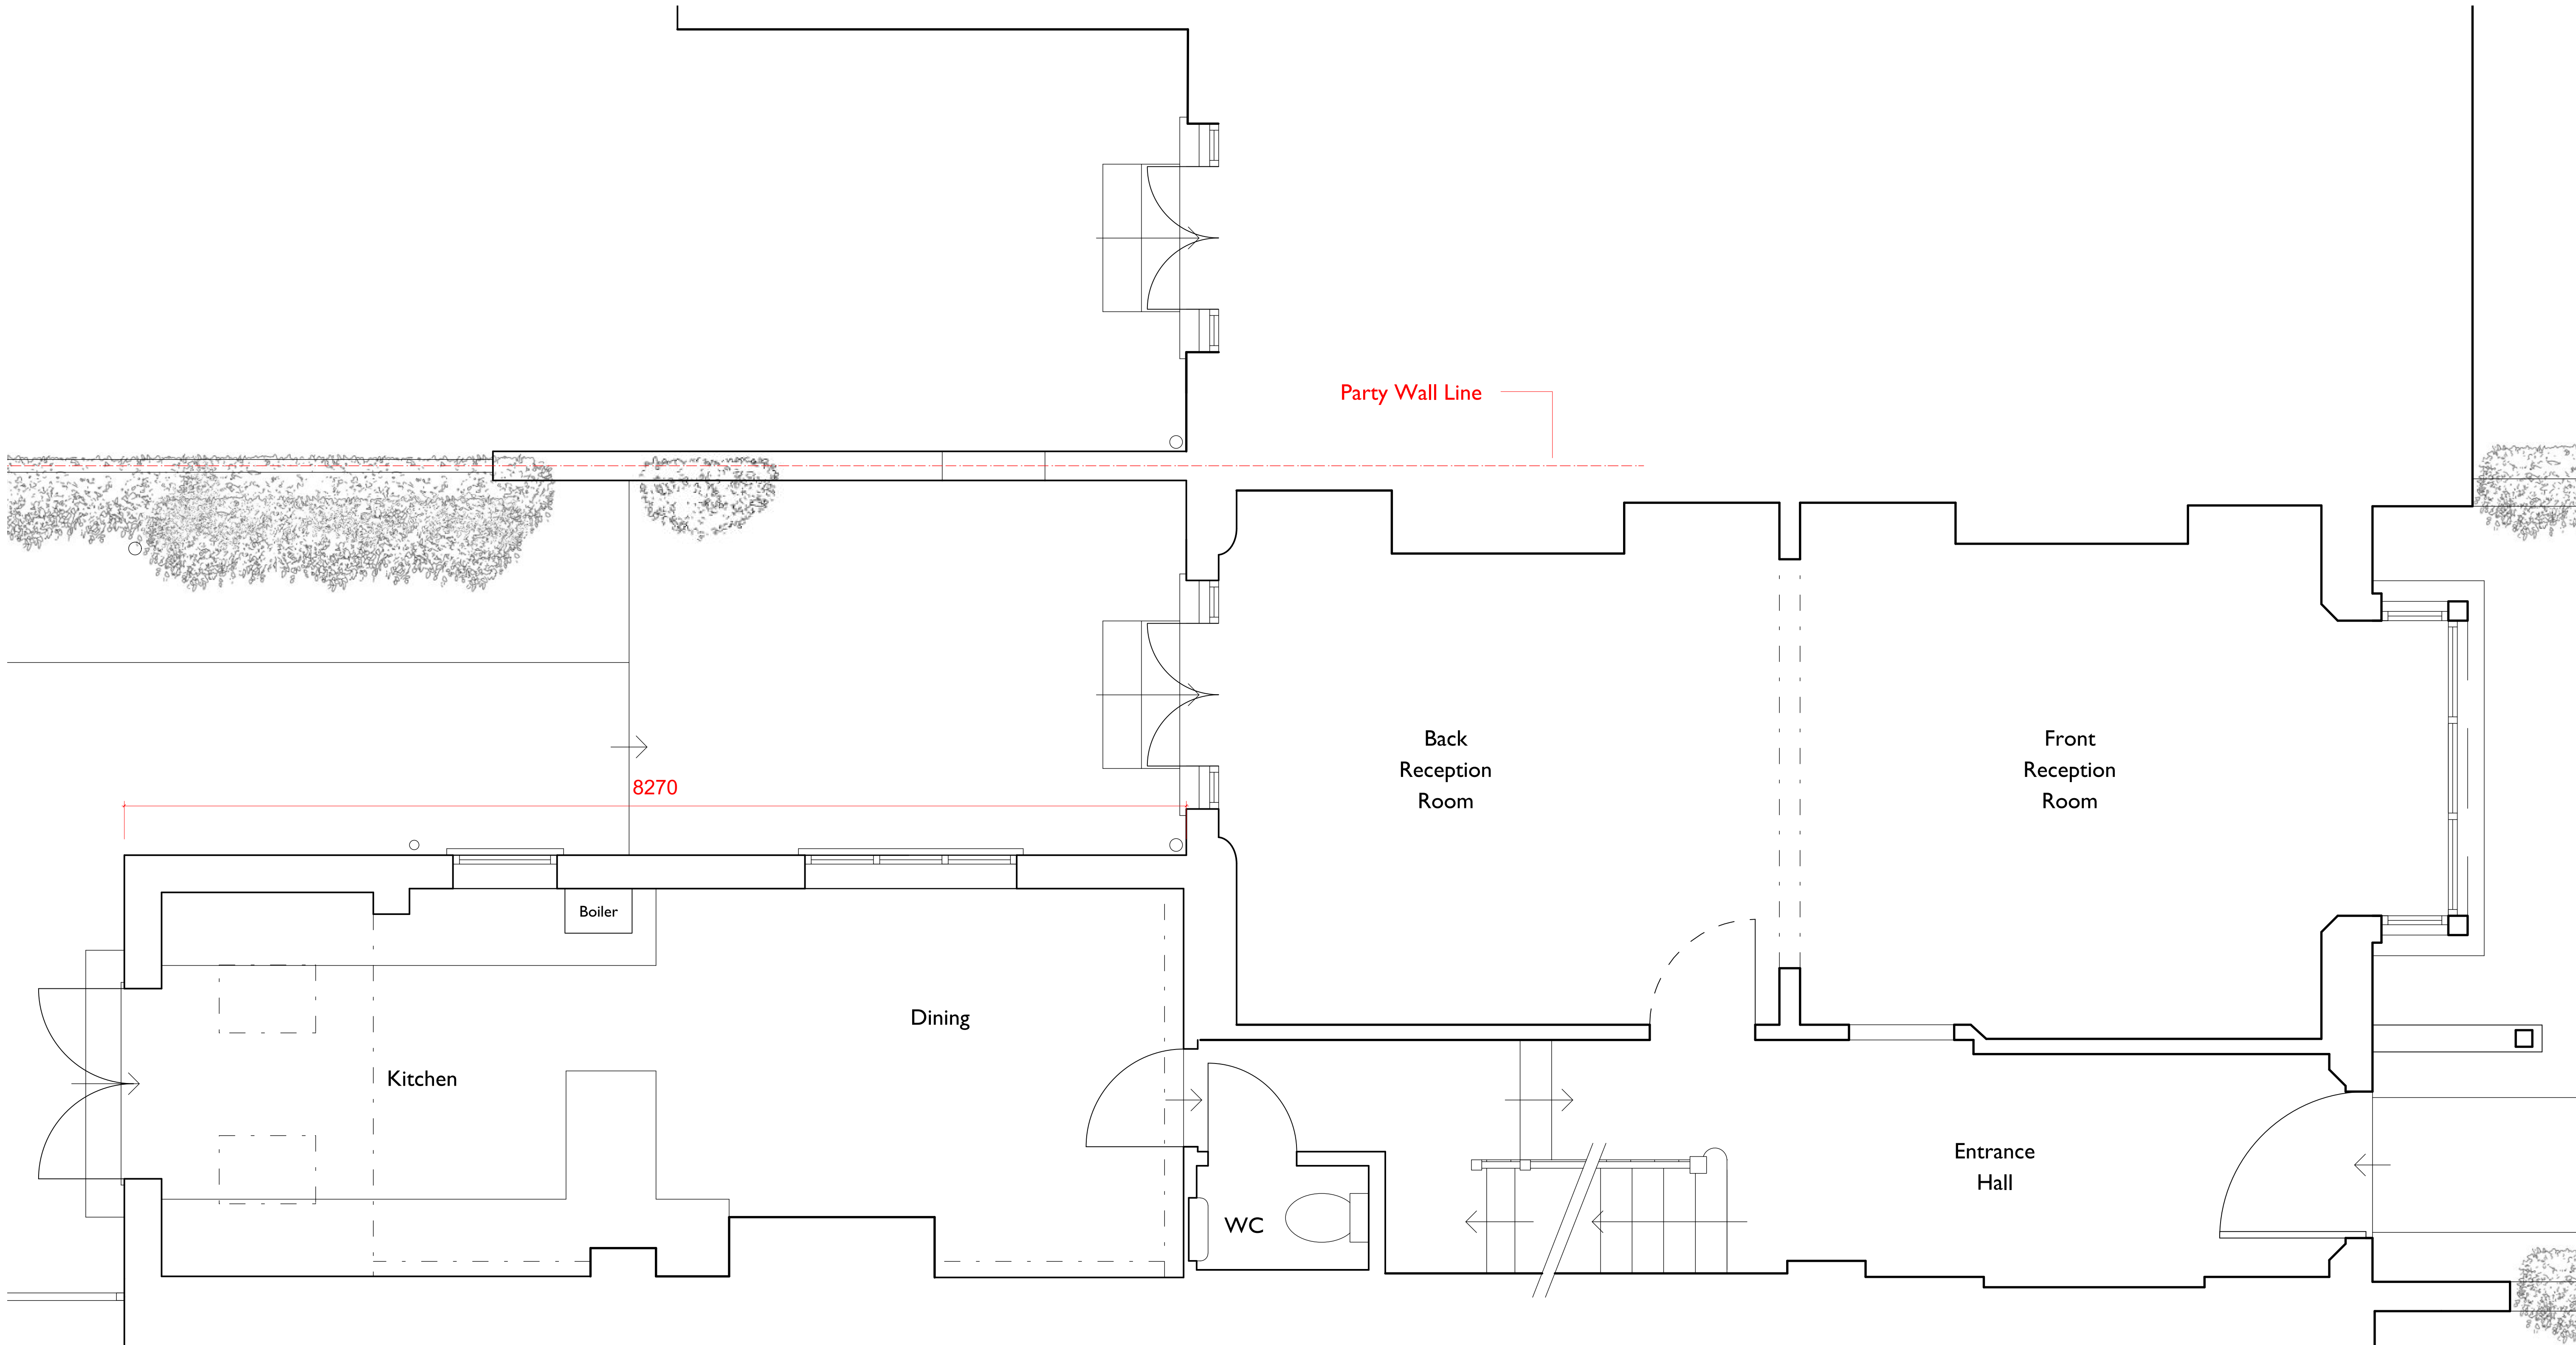


SCALE BAR 1:25 0m 0.5m 1m 1.5m 2m 2.5m

rev:	B03	11/04/24	Issued for Planning
	B02	04/04/24	Issued for review
	B01	22/02/24	First issue

project **76 Weston Park**
drawing Existing Ground Floor
scale & size 1:25@A1, 1:50@A3
date 15.01.24

drawn by JH checked by PB

499 010 B03

Status **PLANNING**

BAYNESANDMITCHELLARCHITECTS

FOURTH FLOOR
27 POLAND STREET
LONDON W1F 8QW
020 7734 0538
info@baynesandmitchell.co.uk
www.baynesandmitchell.co.uk