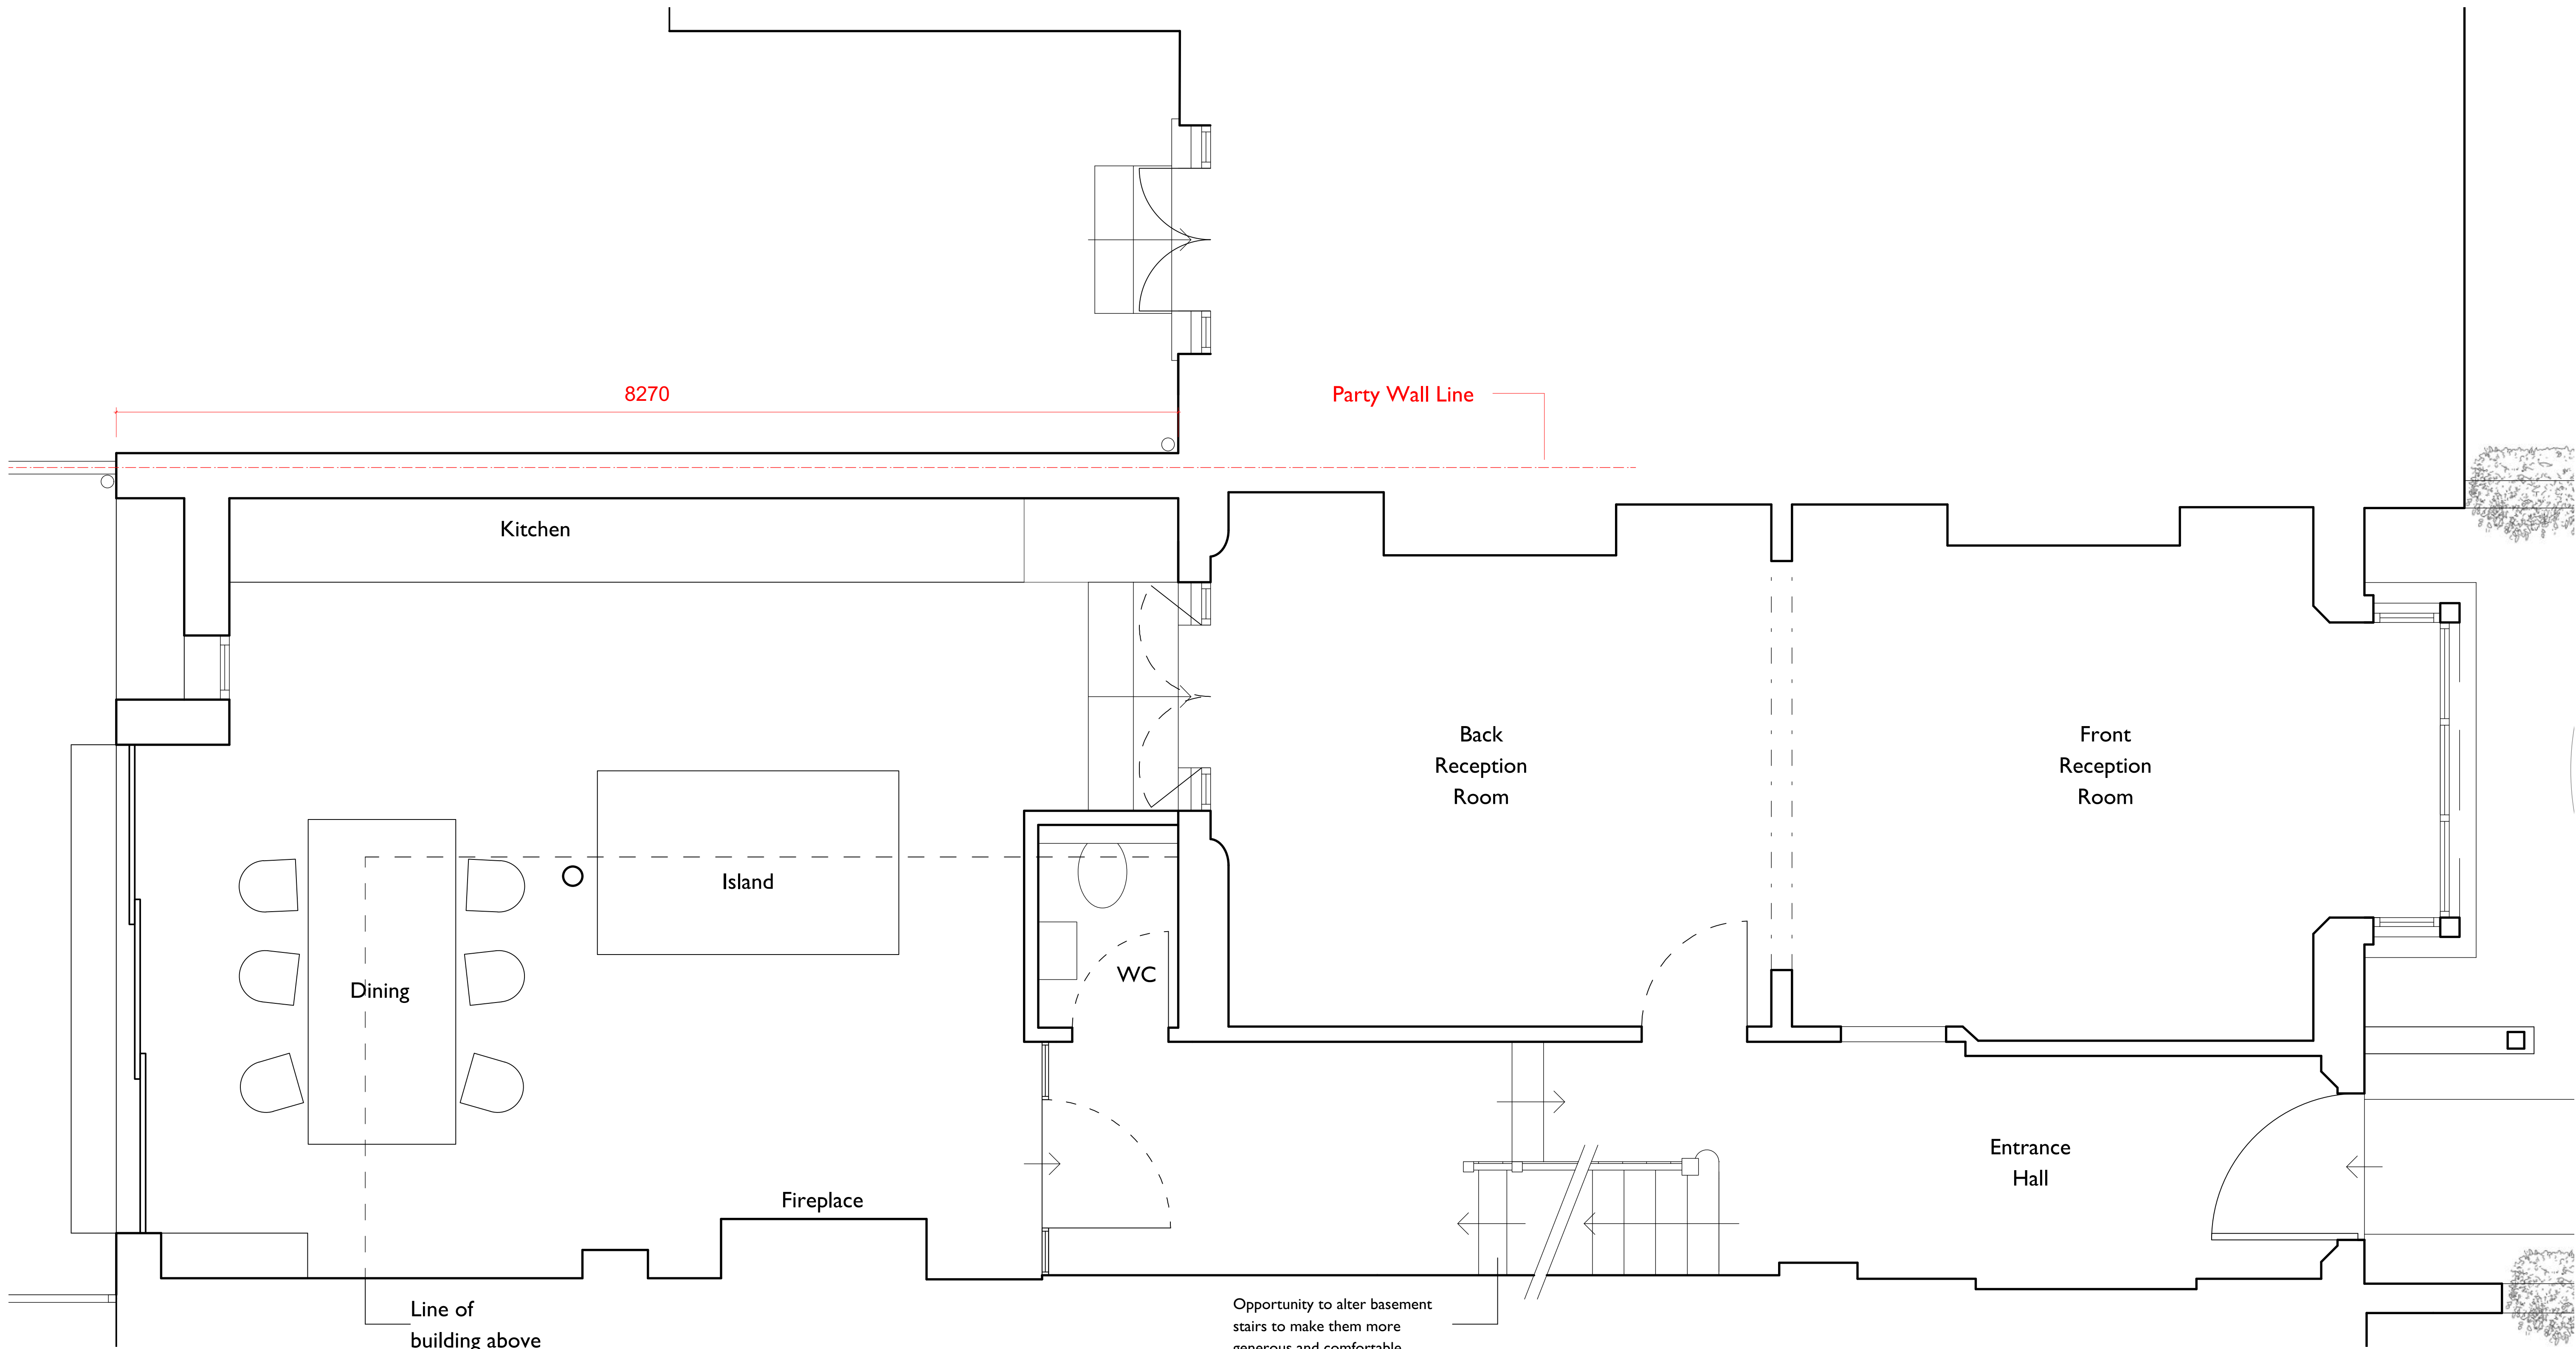


SCALE BAR 1:25 0m 0.5m 1m 1.5m 2m 2.5m

rev:	B05	11/04/24	Issued for Planning
	B04	04/04/24	Issued for review
	B03	01/03/24	Layout amended
	B02	22/02/24	WC relocated

project: **76 Weston Park**
drawing: **Proposed Ground Floor**
scale & size: 1:25@A1, 1:50@A3
date: 15.01.24
drawn by: JH
checked by: PB

499 100 B05 Status: **PLANNING**
BAYNESANDMITCHELLARCHITECTS

FOURTH FLOOR
27 POLAND STREET
LONDON W1F 8QW
020 7734 0538
info@baynesandmitchell.co.uk
www.baynesandmitchell.co.uk