


111
A




111
B

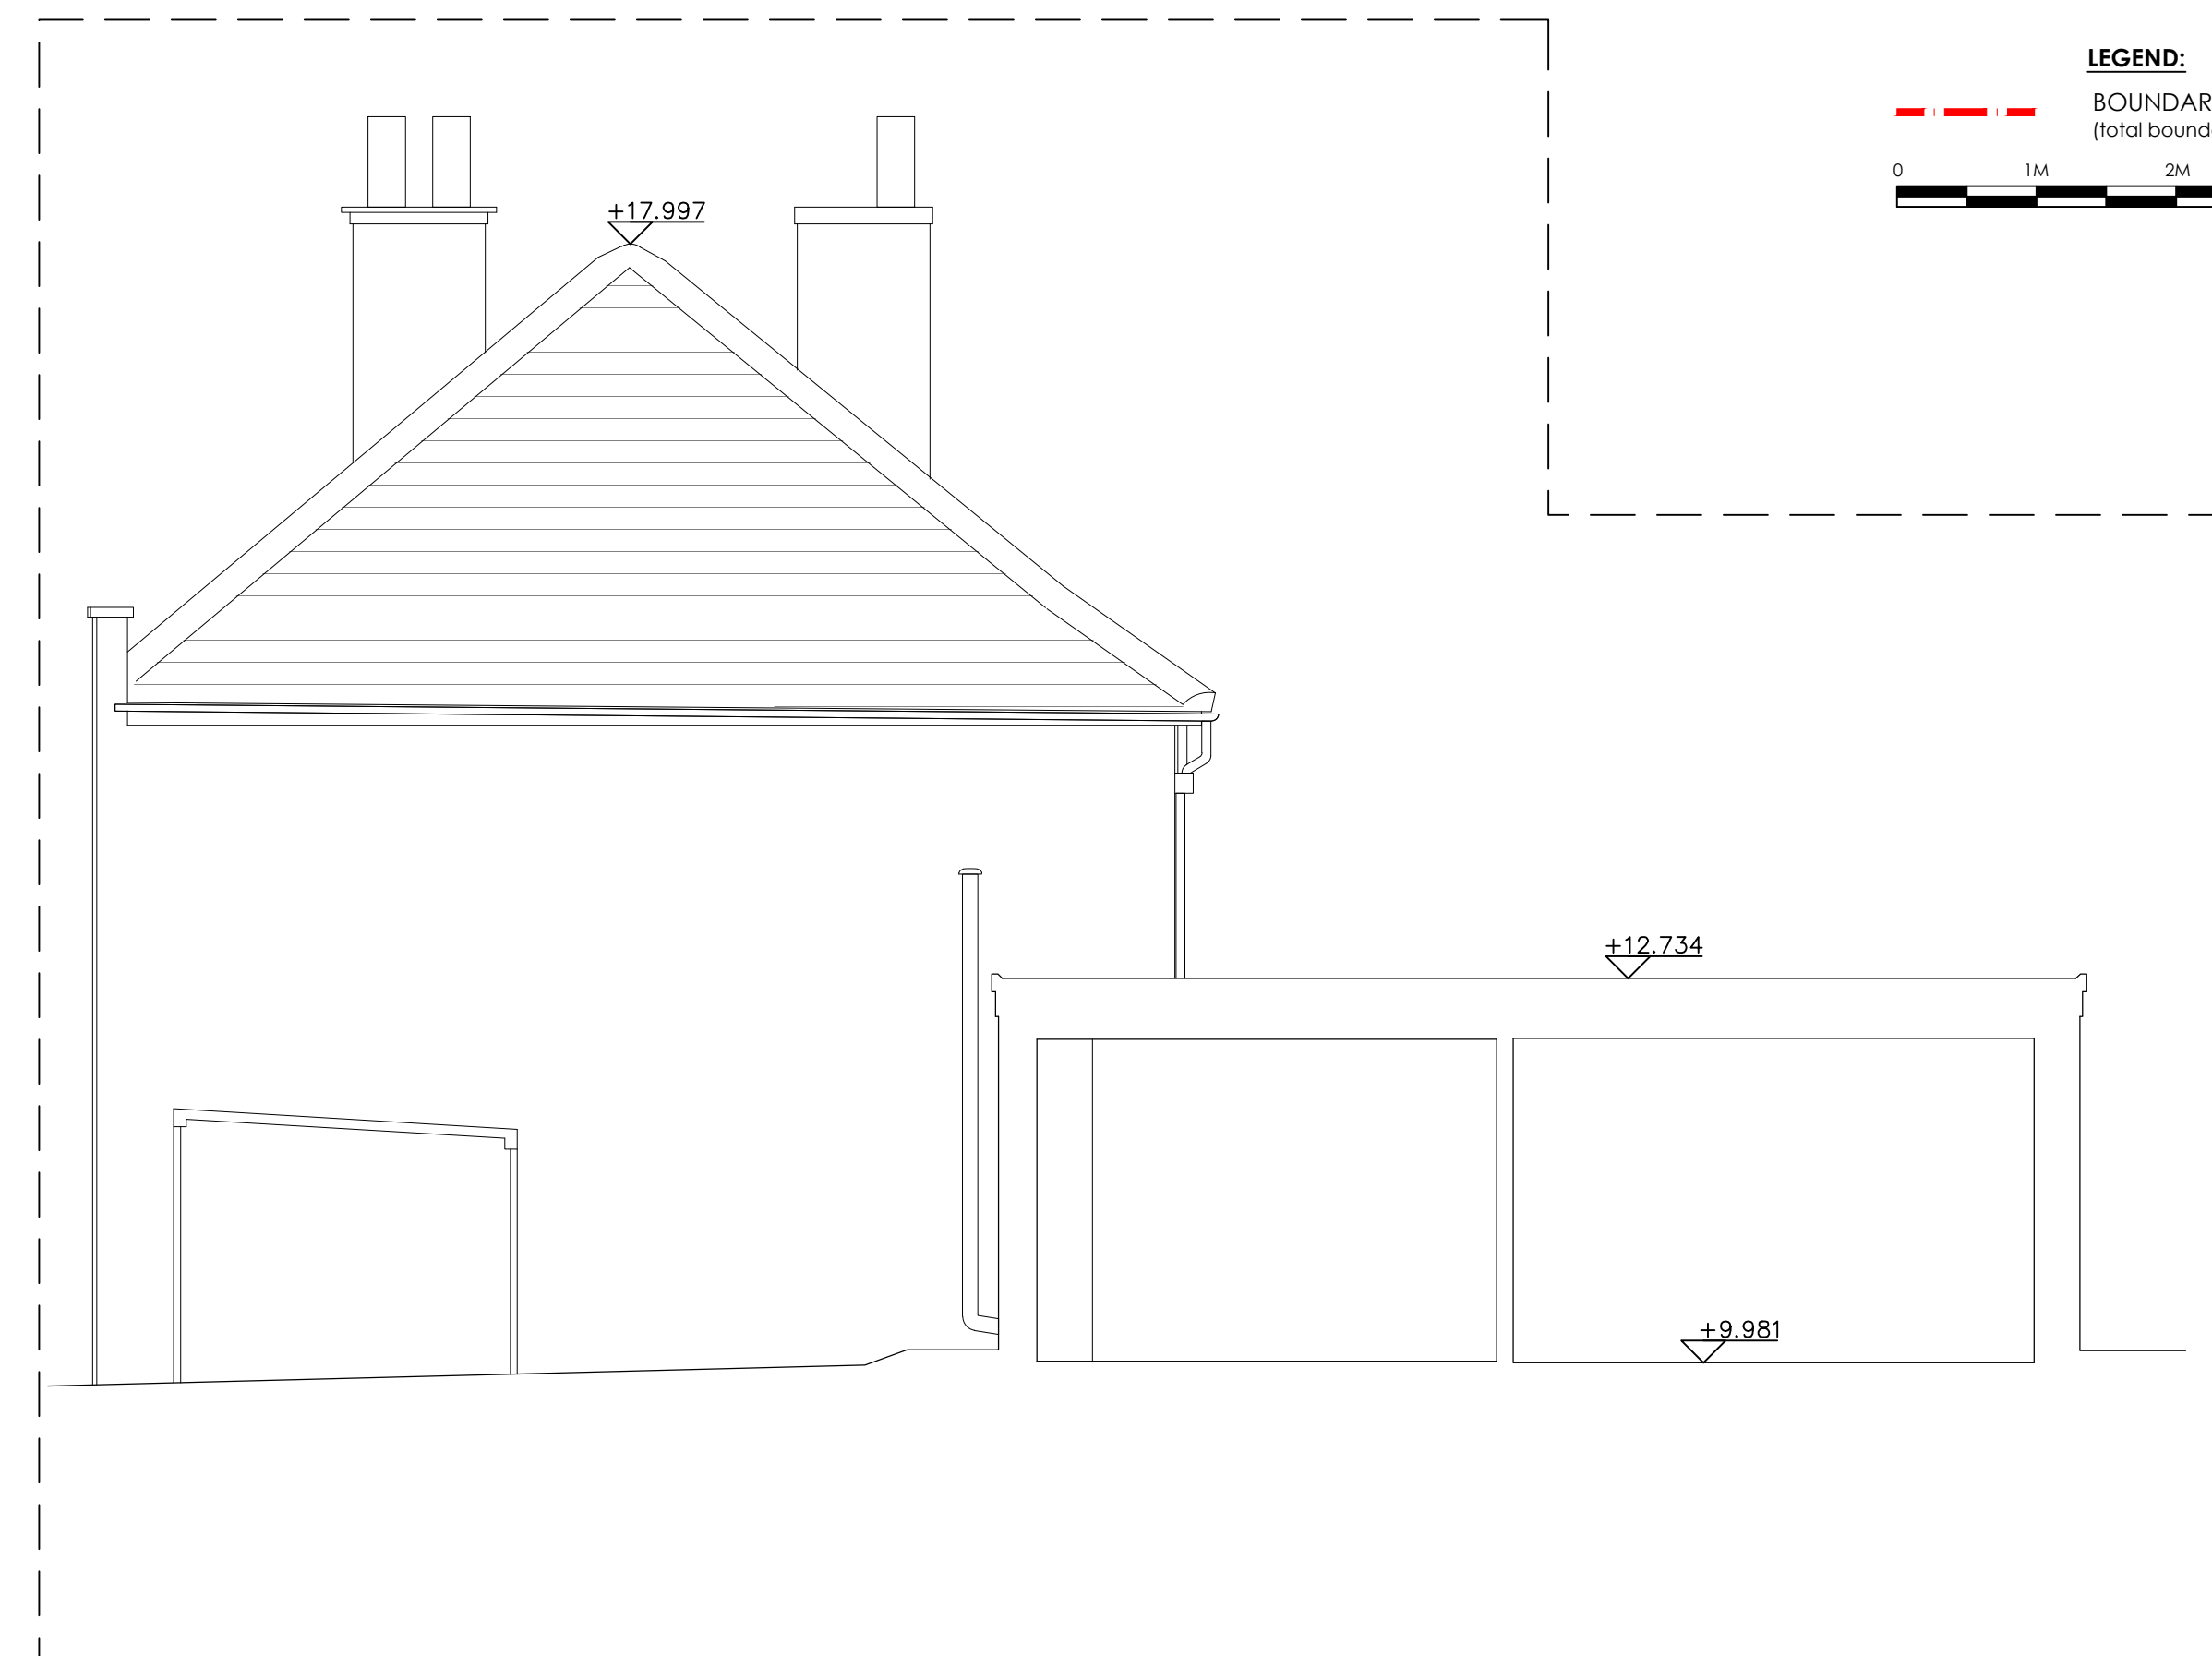

111
C

EXISTING SIDE ELEVATION

SCALE 1:50 @ A1

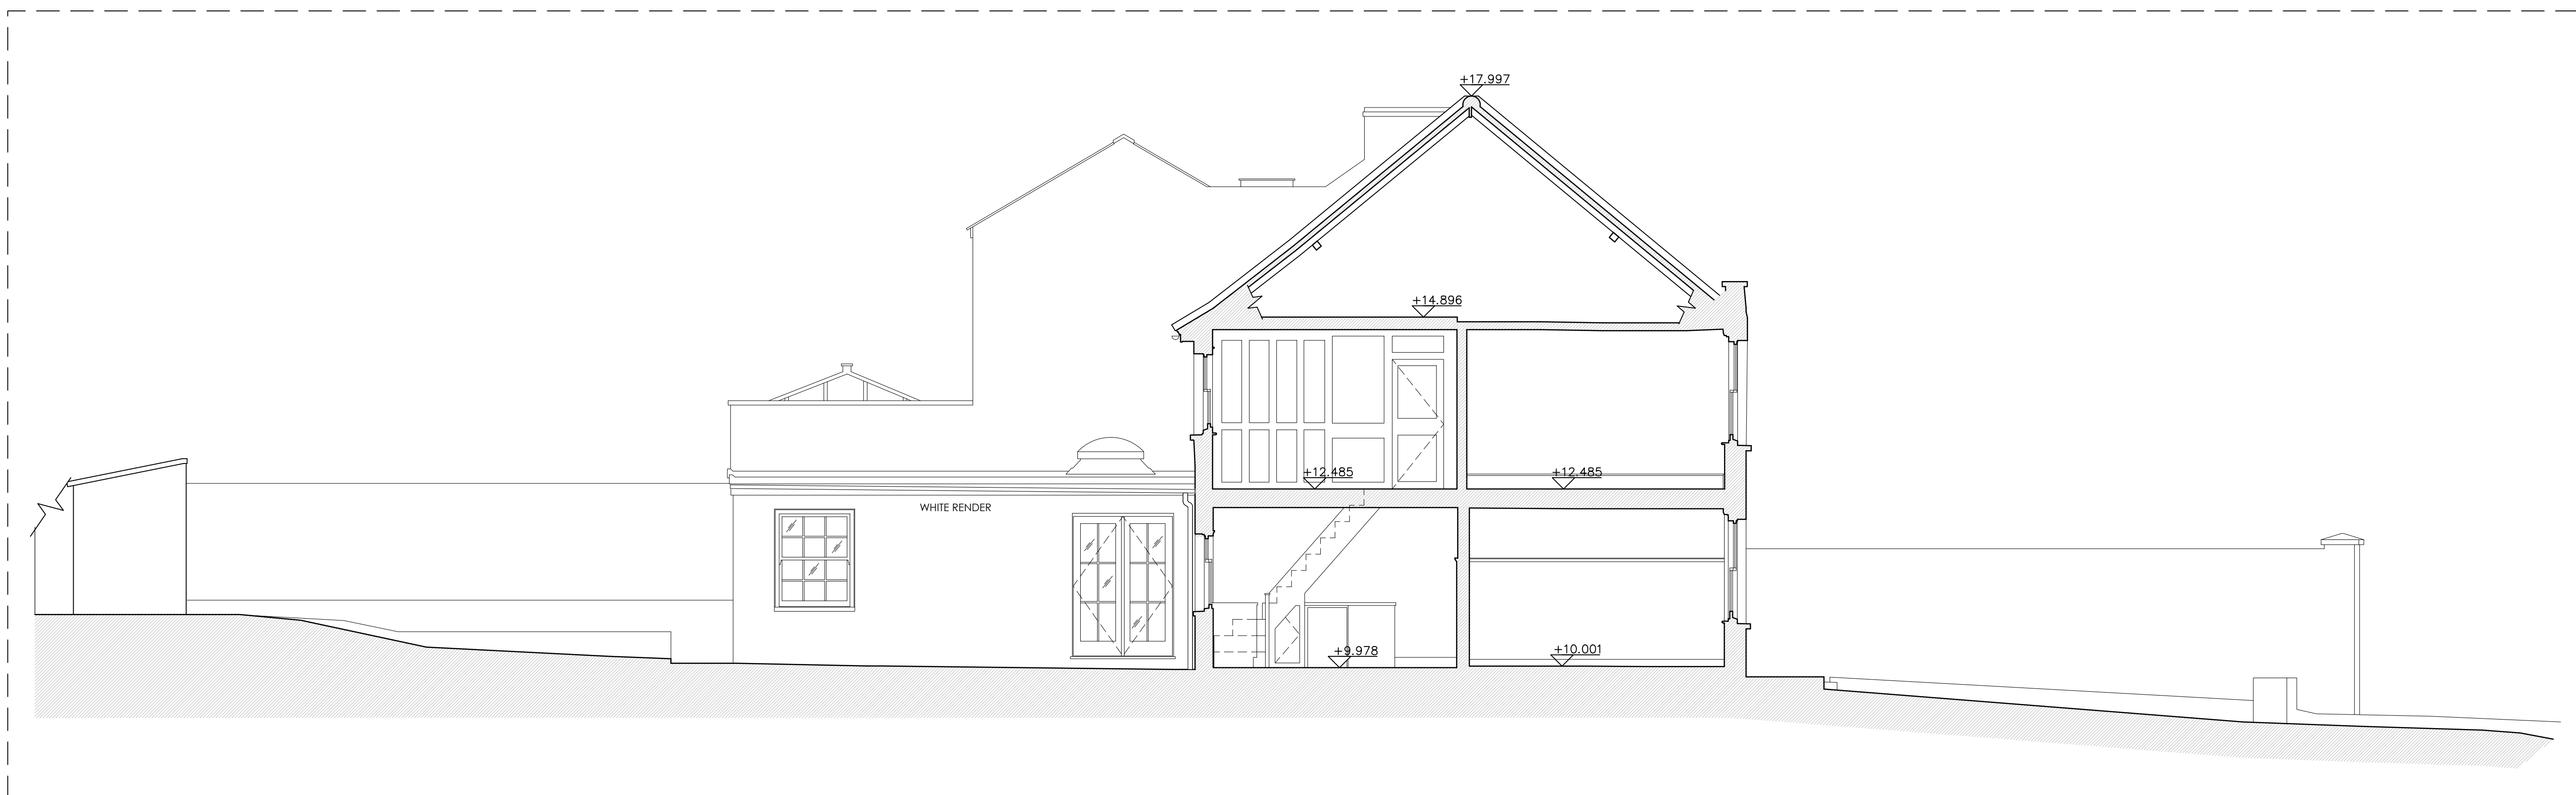

111
D

DETAILS	DATE	REVISION

EXISTING

ELEVATIONS & SECTION

Revision: /	749-P-111
1:50@A1	OCTOBER 2023
Drawn by: LB	Checked by: JL

62 NORTH HILL
LONDON, UK
N6 4RH

92-98 LOWER MORTLAKE ROAD
RICHMOND UPON THAMES
TW9 2JG

TEL +44 (0)20 8614 7950
FAX +44 (0)20 8614 7969
WEB www.quadprojects.com

QUAD