



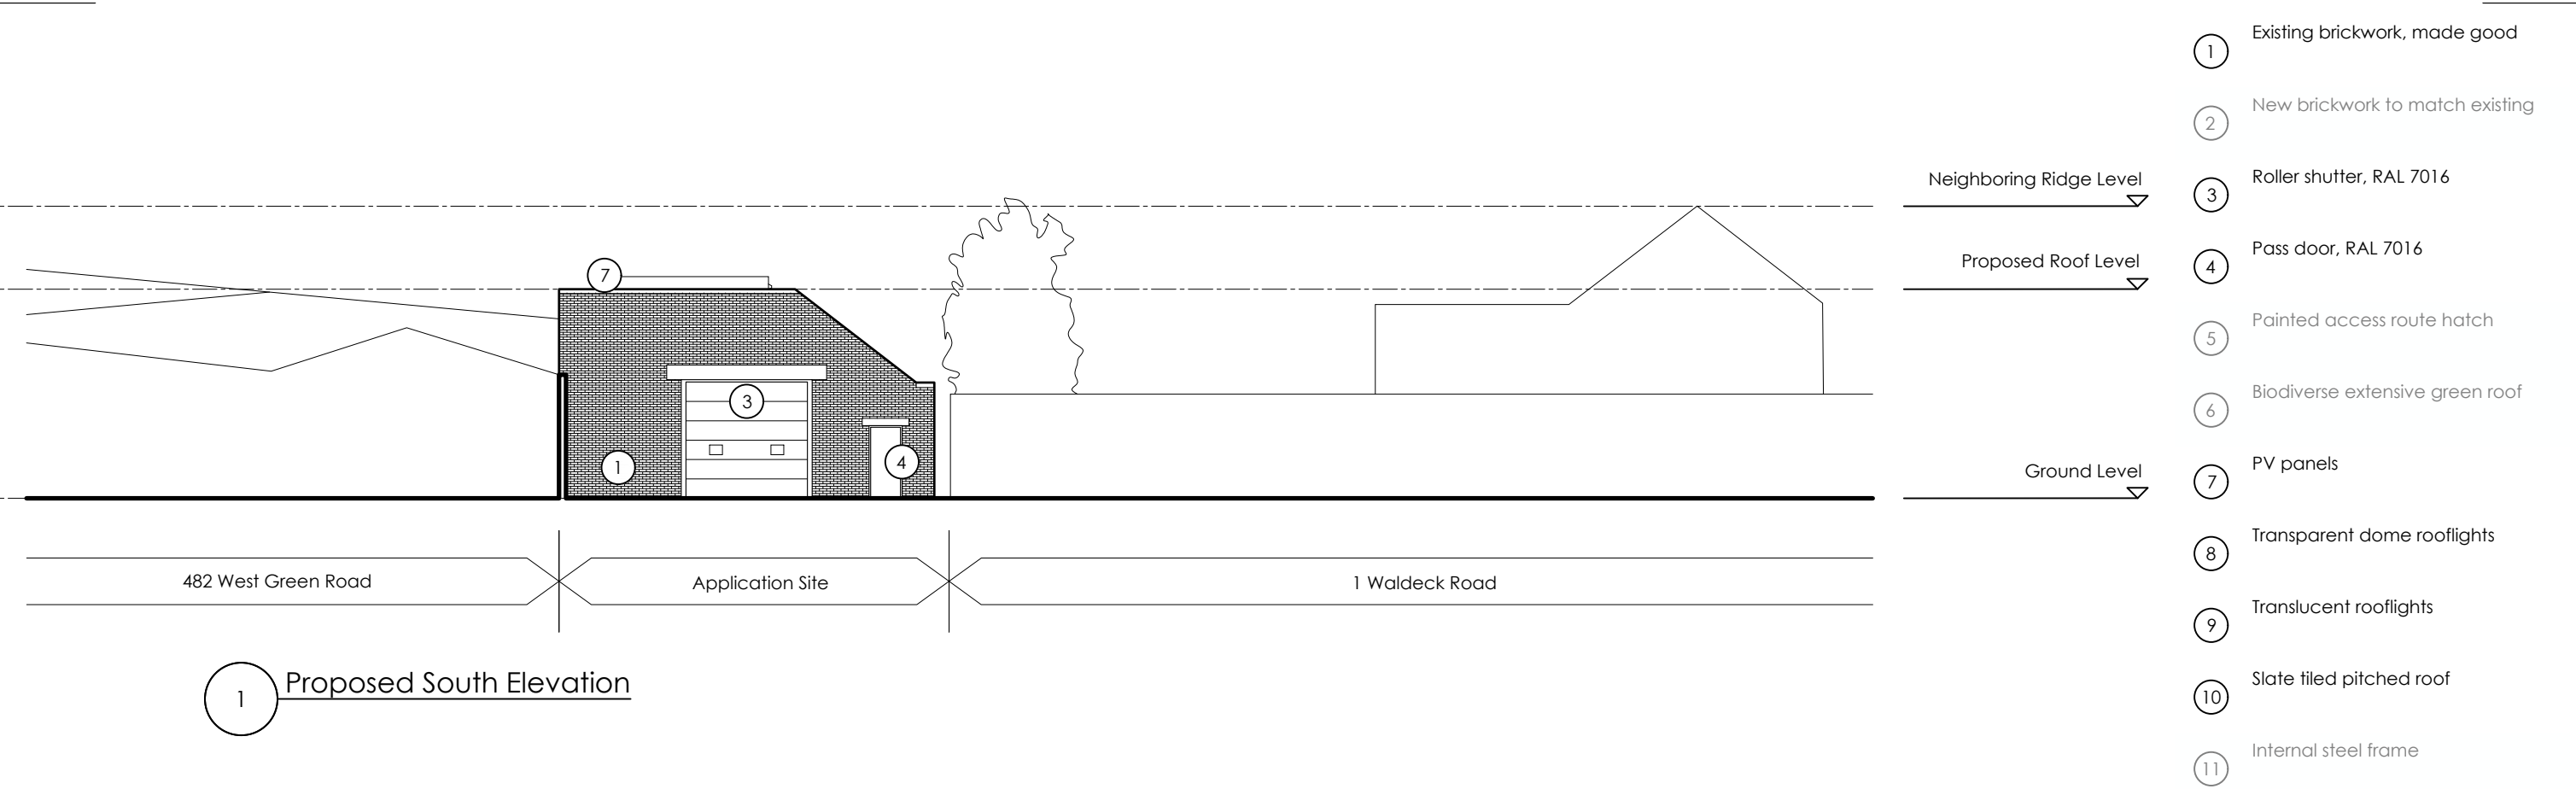

1 Proposed South Elevation

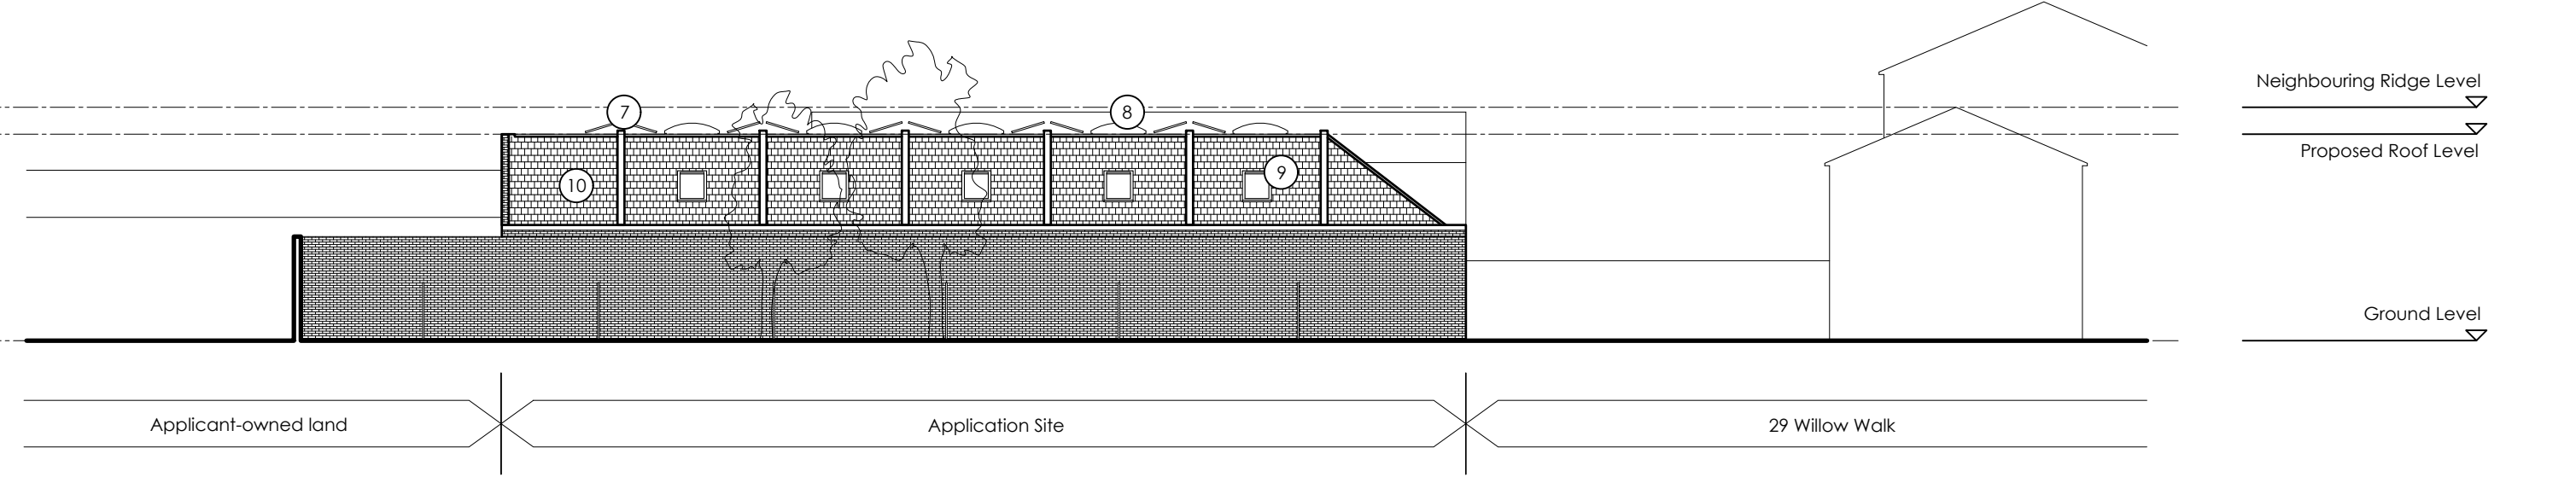

2 Proposed East Elevation