



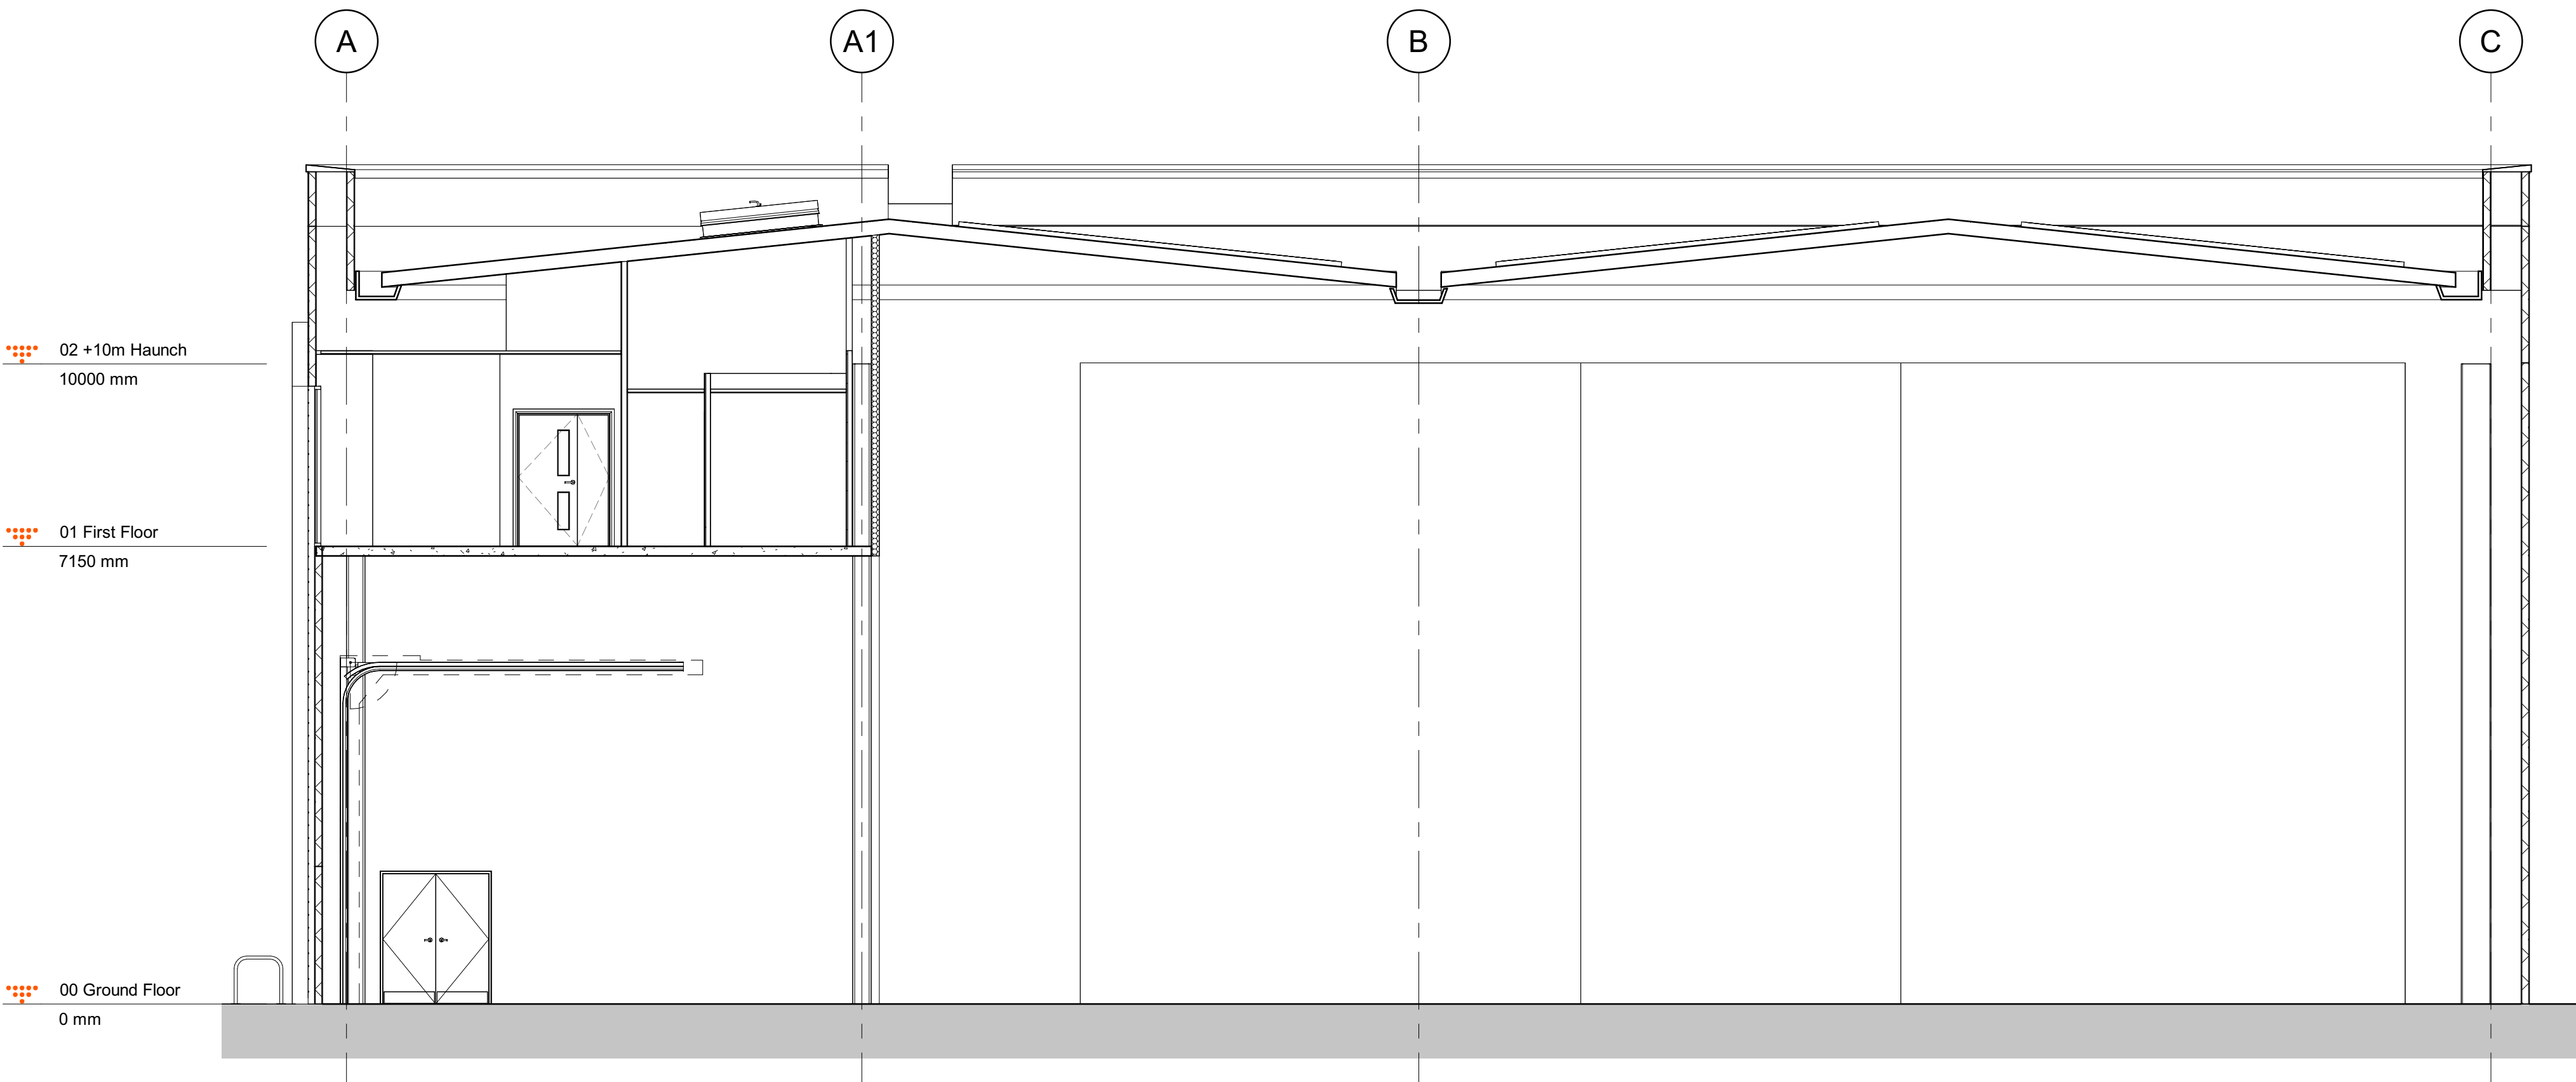

1 Warehouse Section 1  
1 : 75




2 Warehouse Section 4  
1 : 75

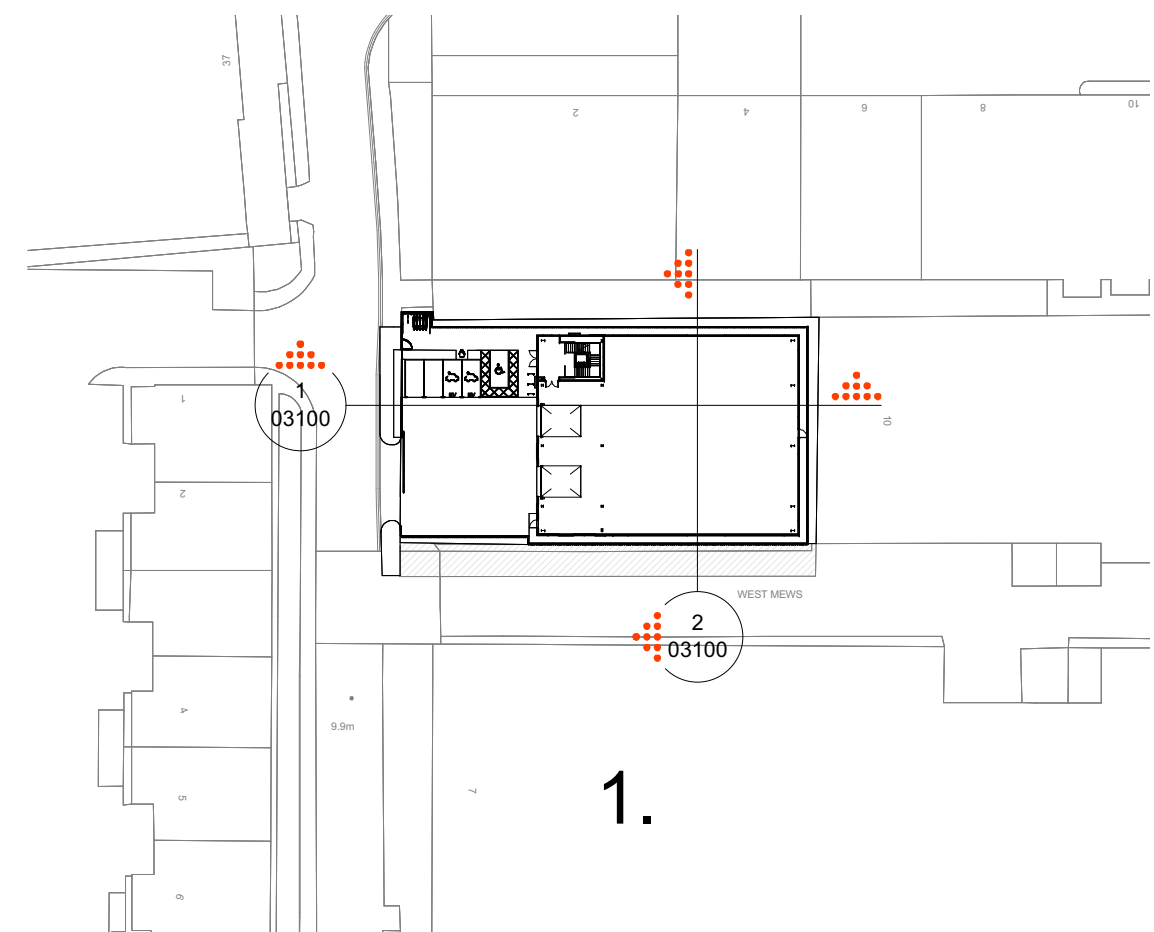

3 Warehouse Section Key Plan  
1 : 1000

NOTES:  
Copyright Chetwoods (Birmingham) Limited. No implied licence exists.  
Contractors must verify all dimensions on site before commencing any work or shop drawings. This drawing is not to be scaled. Use figured dimensions only, subject to statutory approvals and survey.  
Building areas are liable to adjustment over the course of the design process due to the ongoing construction detailing developments.  
Please note the information contained within this drawing is solely for the benefit of the employer and should not be relied upon by third parties.  
The CDM hazard management procedures for the Chetwoods aspects of the design of this project are to be found on the "Chetwoods - Hazard Analysis and Design Risk Assessment" and/or drawings. The full project design team's comprehensive set of hazard management procedures are available from the Principal Designer appointed for the project.

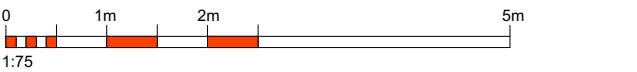

PL1 First Issue 22/03/24 JHPS  
Rev Revision Description Date Author/Reviewer  
**PLANNING**  
32 Frederick Street, Birmingham, B1 3HH +44 (0)121 234 7500  
www.chetwoods.com



Project  
Valor Tottenham

Client

Drawing Title  
PROPOSED WAREHOUSE SECTIONS

| Scale        | Size | Drawn | Checked | Date     |
|--------------|------|-------|---------|----------|
| As indicated | A1   | JH    | PS      | 19.10.23 |

| Project | Originator | Functional | Spatial | Form | Discipline | Number | Rev. |
|---------|------------|------------|---------|------|------------|--------|------|
| 5554    | CA         | 00         | 00      | DR   | A          | 03100  | PL1  |