


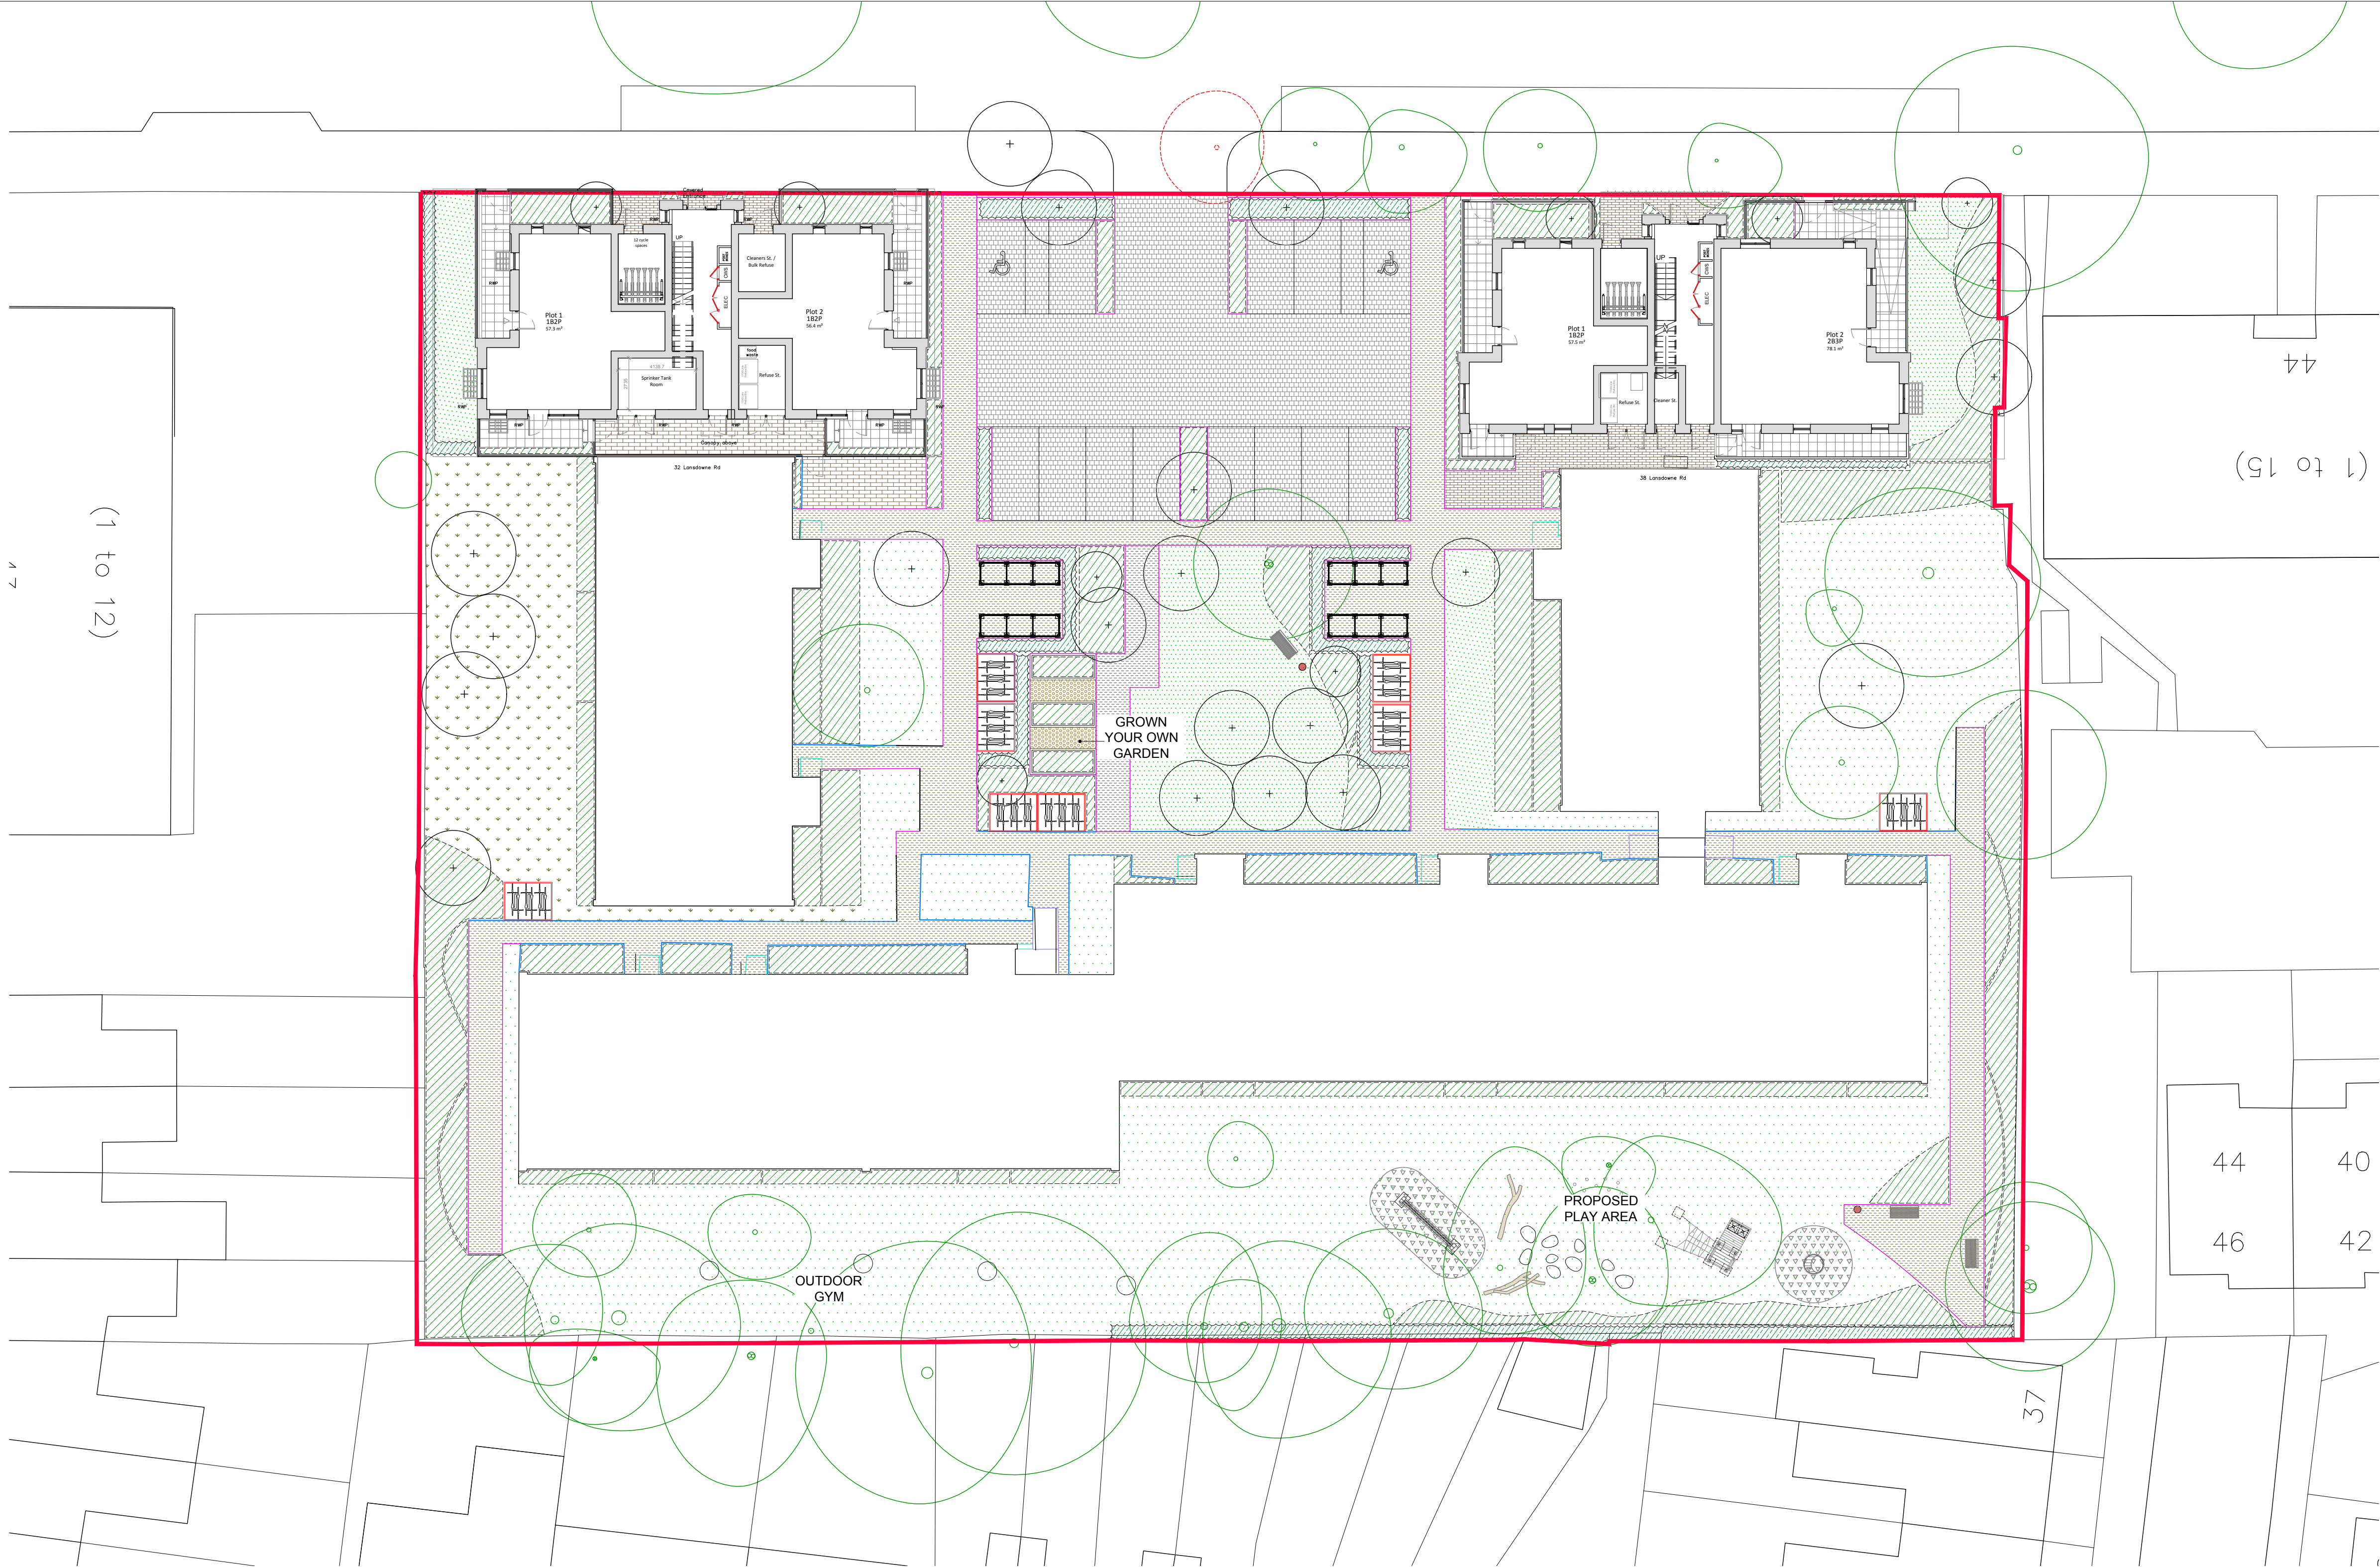

HARDWORKS KEY


- PERMEABLE TEXTURED CONCRETE BLOCKS TO CAR PARK
'Tegula Priora' pre-cast concrete sett paving, colour: Charcoal; sizes: 120x160mm; 160x160mm x 80mm thickness; Manufacturer: Marshalls - www.marshalls.co.uk Or equivalent
- TEXTURED PERMEABLE CONCRETE LINEAR FLAGS -TO COMMUNAL ENTRANCES
600 x 300mm x 80mm; Marshalls 'Modal Priora'; Colour: Mid-grey www.marshalls.co.uk - or equivalent
- PRE-CAST CONCRETE FLAGS -TO PRIVATE GARDENS
450 x 450mm x 50mm Marshalls 'Charmwood'; Colour: Buff - Or equivalent
- IMAG BOUND GRAVEL
Hydraulically-bound gravel 'Raisby Golden Gravel'; Colour: Golden Amber www.imag.co.uk - or equivalent
- PERMEABLE RESIN-BOUND GRAVEL - TO FOOTPATHS
Porous system; Addgrip 'Terrabase'; Colours: Rustic Beach & Rustic Oak - Or equivalent
- CONCRETE KERBS
'Conservation X' kerbs and edging; 145 x 255 x 915; 63 x 150 x 915mm with concrete haunching. Colour: 'Silver grey'; www.marshalls.co.uk - or equivalent

- EXISTING EDGING/KERBS
To be retained (TBC)
- RAISED PLANTERS
'Grow your own' planters. Made with railway sleepers.
- LITTER BINS
Eco Steel Litter Bin'; Product Code: BX45 2561; Manufacturer: Broxap (www.broxap.com; tel: 01782 564411) - or equivalent approved
- BENCHES
Riverside Seat'; Product Code: BX 2041-BP Manufacturer: Broxap www.broxap.com; tel: 01782 564411- or equivalent approved
- OUTDOOR GYM EQUIPMENT (4 PIECES)
Supplier: The Great Outdoor Gym Company; www.tgogc.com - or equivalent approved

- PLAY EQUIPMENT
A range of 'natural' elements and proprietary equipment.
Supplier: Timberplay; www.timberplay.com - or equivalent approved
- PLAY BOULDERS
Caledonian mixed glacial boulders - to BS EN 1176-1
Size: 1200mm max. length x 600mm max. height; Manufacturer: Playdale; www.playdale.co.uk - or equivalent
- PLAY TREE
Bark to be sanded to remove sharp edges and all cut ends to be sanded smooth; Size: Min truck size 500mm with several branches of at least 200mm; Method of fixing: to manufacturers details; Manufacturer: www.copperbeechplay.co.uk- or equivalent
- RUBBER PLAYGROUND SAFETY GRASS MATTING
To areas of high wear under play equipment. In accordance with BS EN 1177:2008 www.grassmats.co.uk - or equivalent approved

- EXISTING LAWN
To be made good where required
- HARDWEARING LAWN
To private gardens
- PROPOSED WILDFLOWER MEADOW
- PROPOSED ORNAMENTAL PLANTING, SHRUBS & GROUNDCOVERS
- PROPOSED HEDGES

- PROPOSED TREES
- EXISTING TREES RETAINED
- EXISTING TREES REMOVED
- APPLICATION BOUNDARY

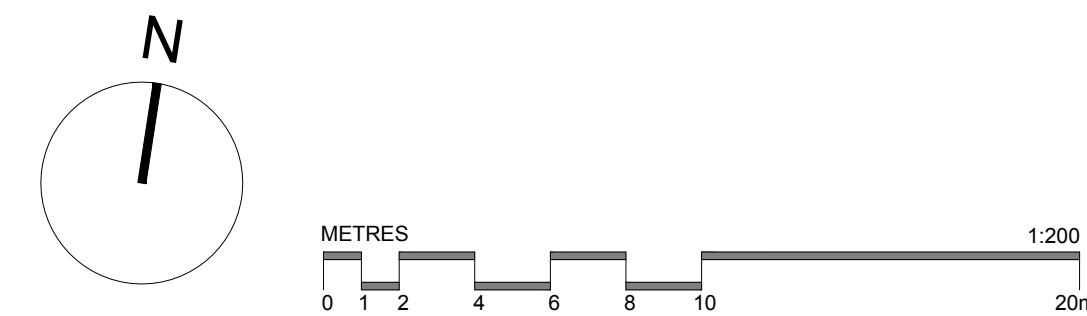

Revisions		
Rev	Date	Description
P01	16.11.2023	Draft issued for comment

49 Canonbie Road, London SE23 3AQ
07371 696 601 info@me-landscape.com



Project	Baldewyne Court	Client	LB Haringey
Drawing	Landscape Masterplan	Status	Comment
Project No.	0192.03	Drawing no.	0192.03_100
Scale	1:200	Date	16.11.2023
Drawn	EL	Checked	ML
Rev	P01		