


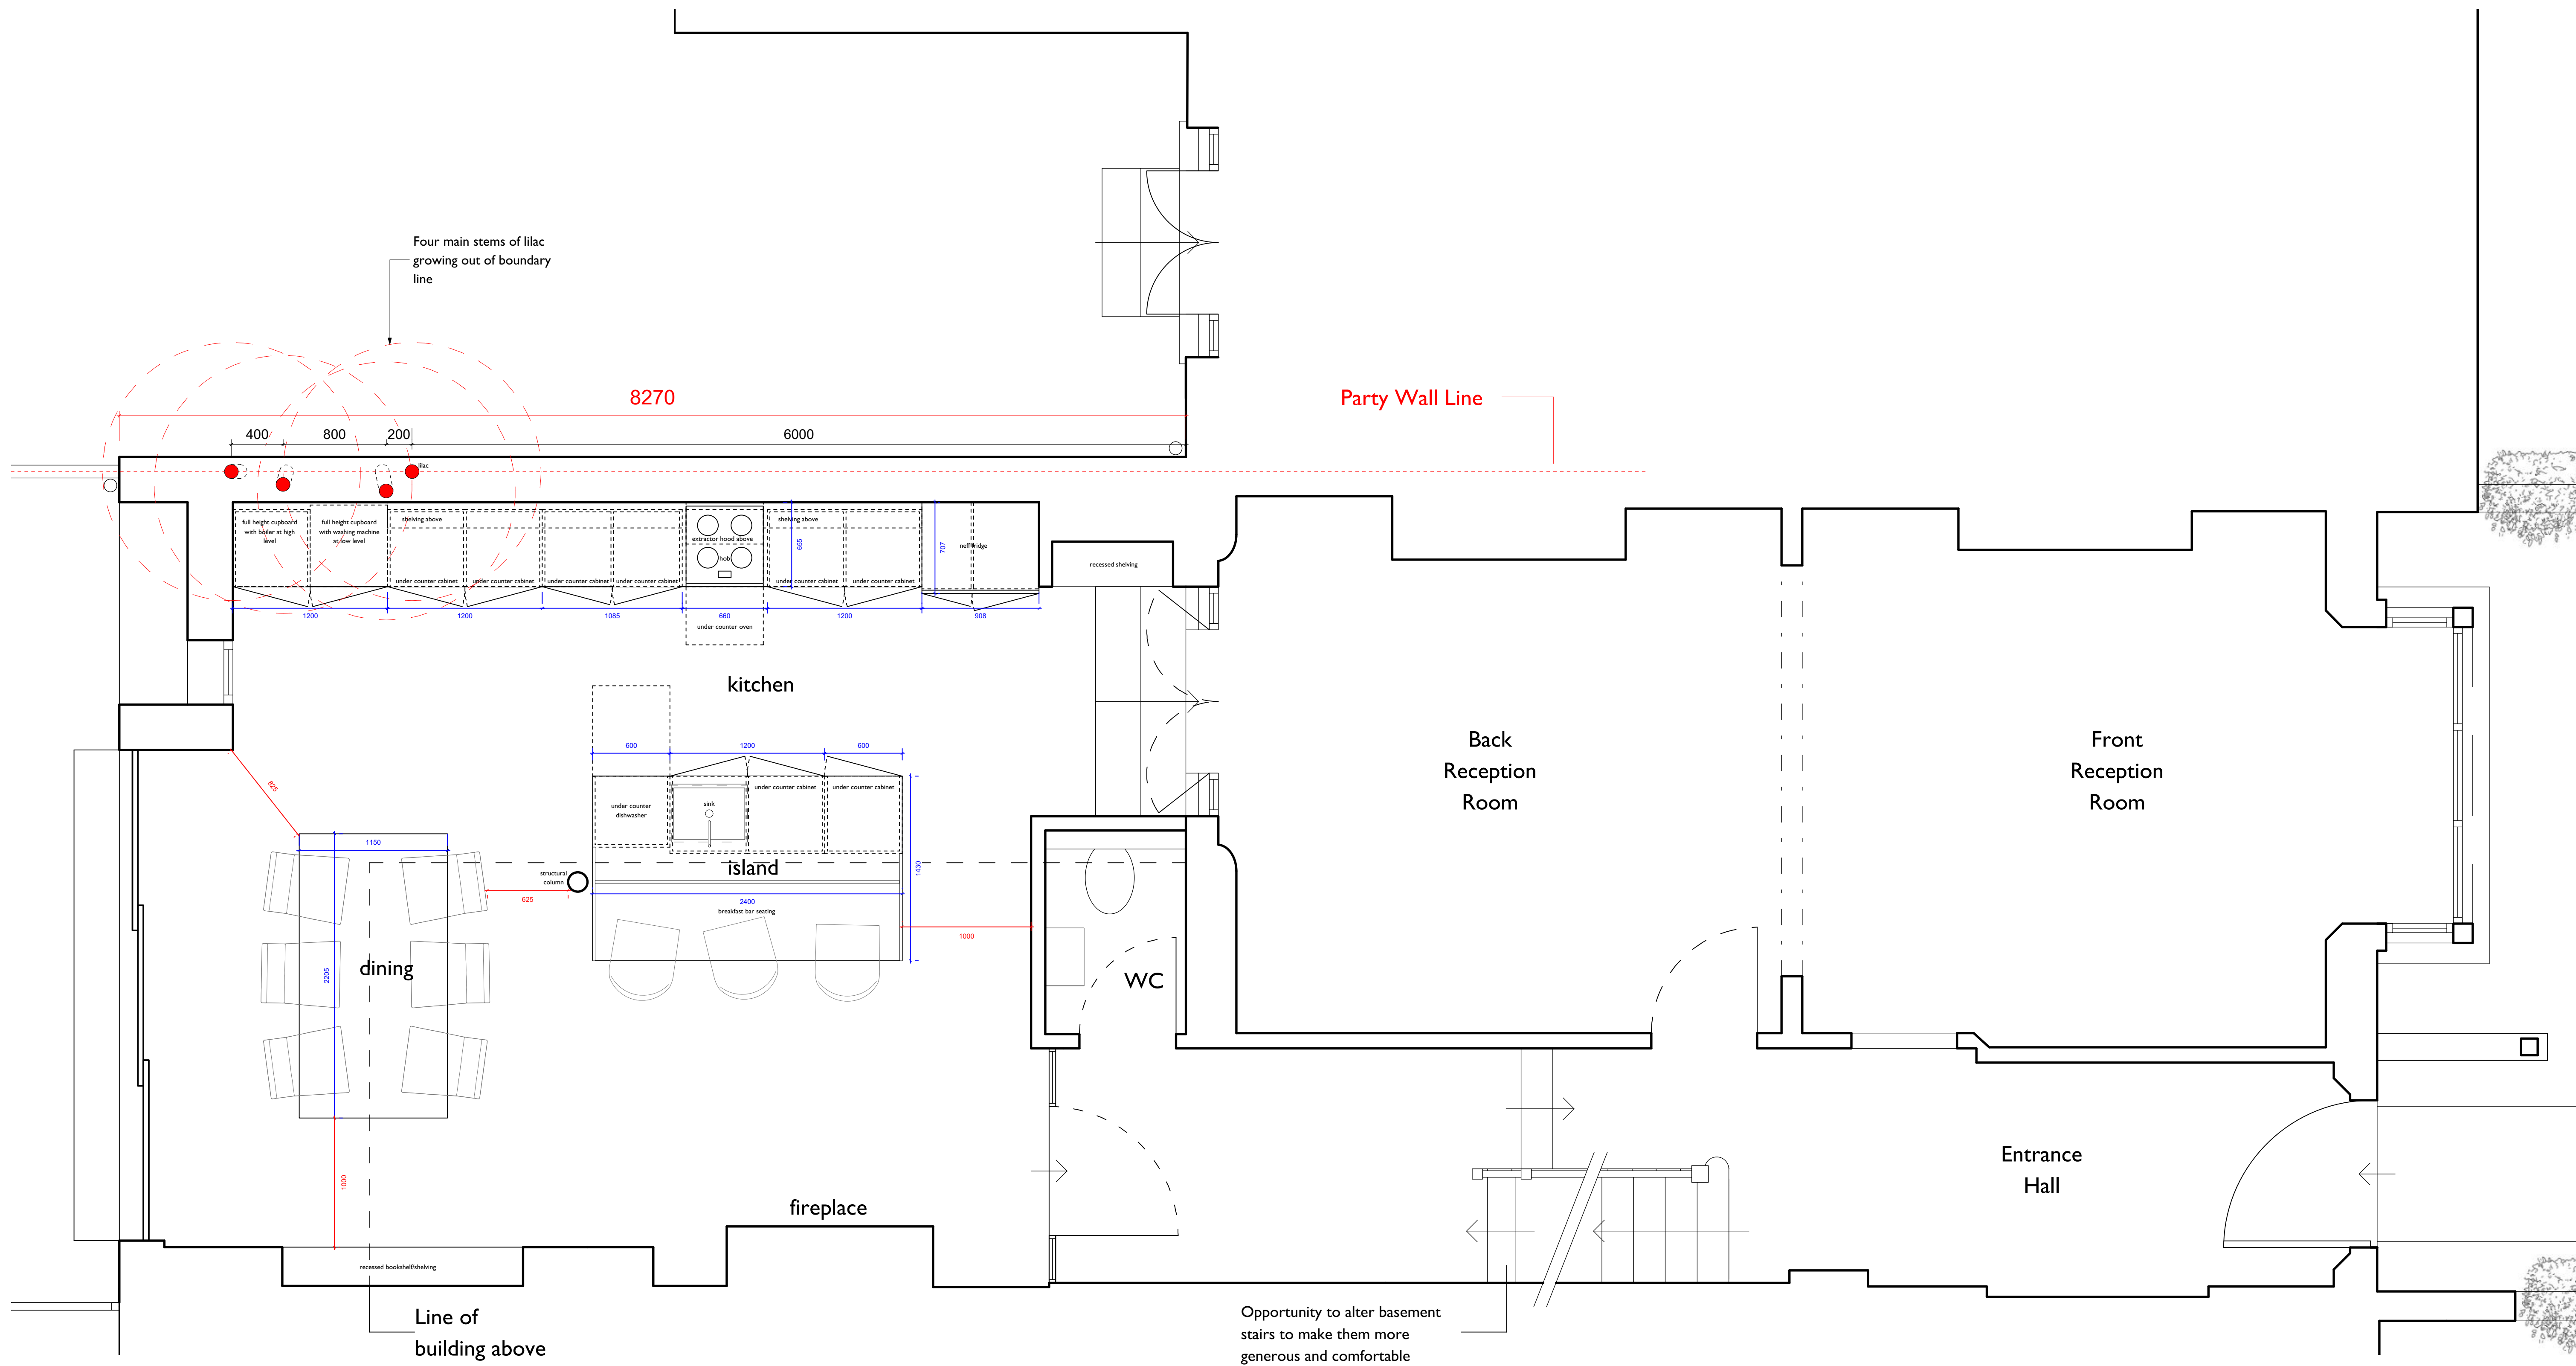

rev:	B07	21/05/24	Trees added
	B06	21/05/24	Kitchen appliances added
	B05	11/04/24	Issued for Planning
	B04	04/04/24	Issued for review

project: **76 Weston Park**
drawing: **Proposed Ground Floor**
scale & size: 1:25@A1, 1:50@A3
date: 15.01.24
drawn by: JH
checked by: PB

status: **PLANNING**

BAYNESANDMITCHELLARCHITECTS

FOURTH FLOOR
27 POLAND STREET
LONDON W1F 8QW
020 7734 0538
info@baynesandmitchell.co.uk
www.baynesandmitchell.co.uk

Baynes and Mitchell Architects Ltd. Company Registration Number 6884991 (England & Wales)