


DO NOT SCALE THIS DRAWING

Contractors are to check all dimensions prior to commencement on site and notify the architect of any errors, omissions, or discrepancies.

TateHindle Limited retain copyright of this drawing. It may not be copied, altered or reproduced in any way without their written authority.

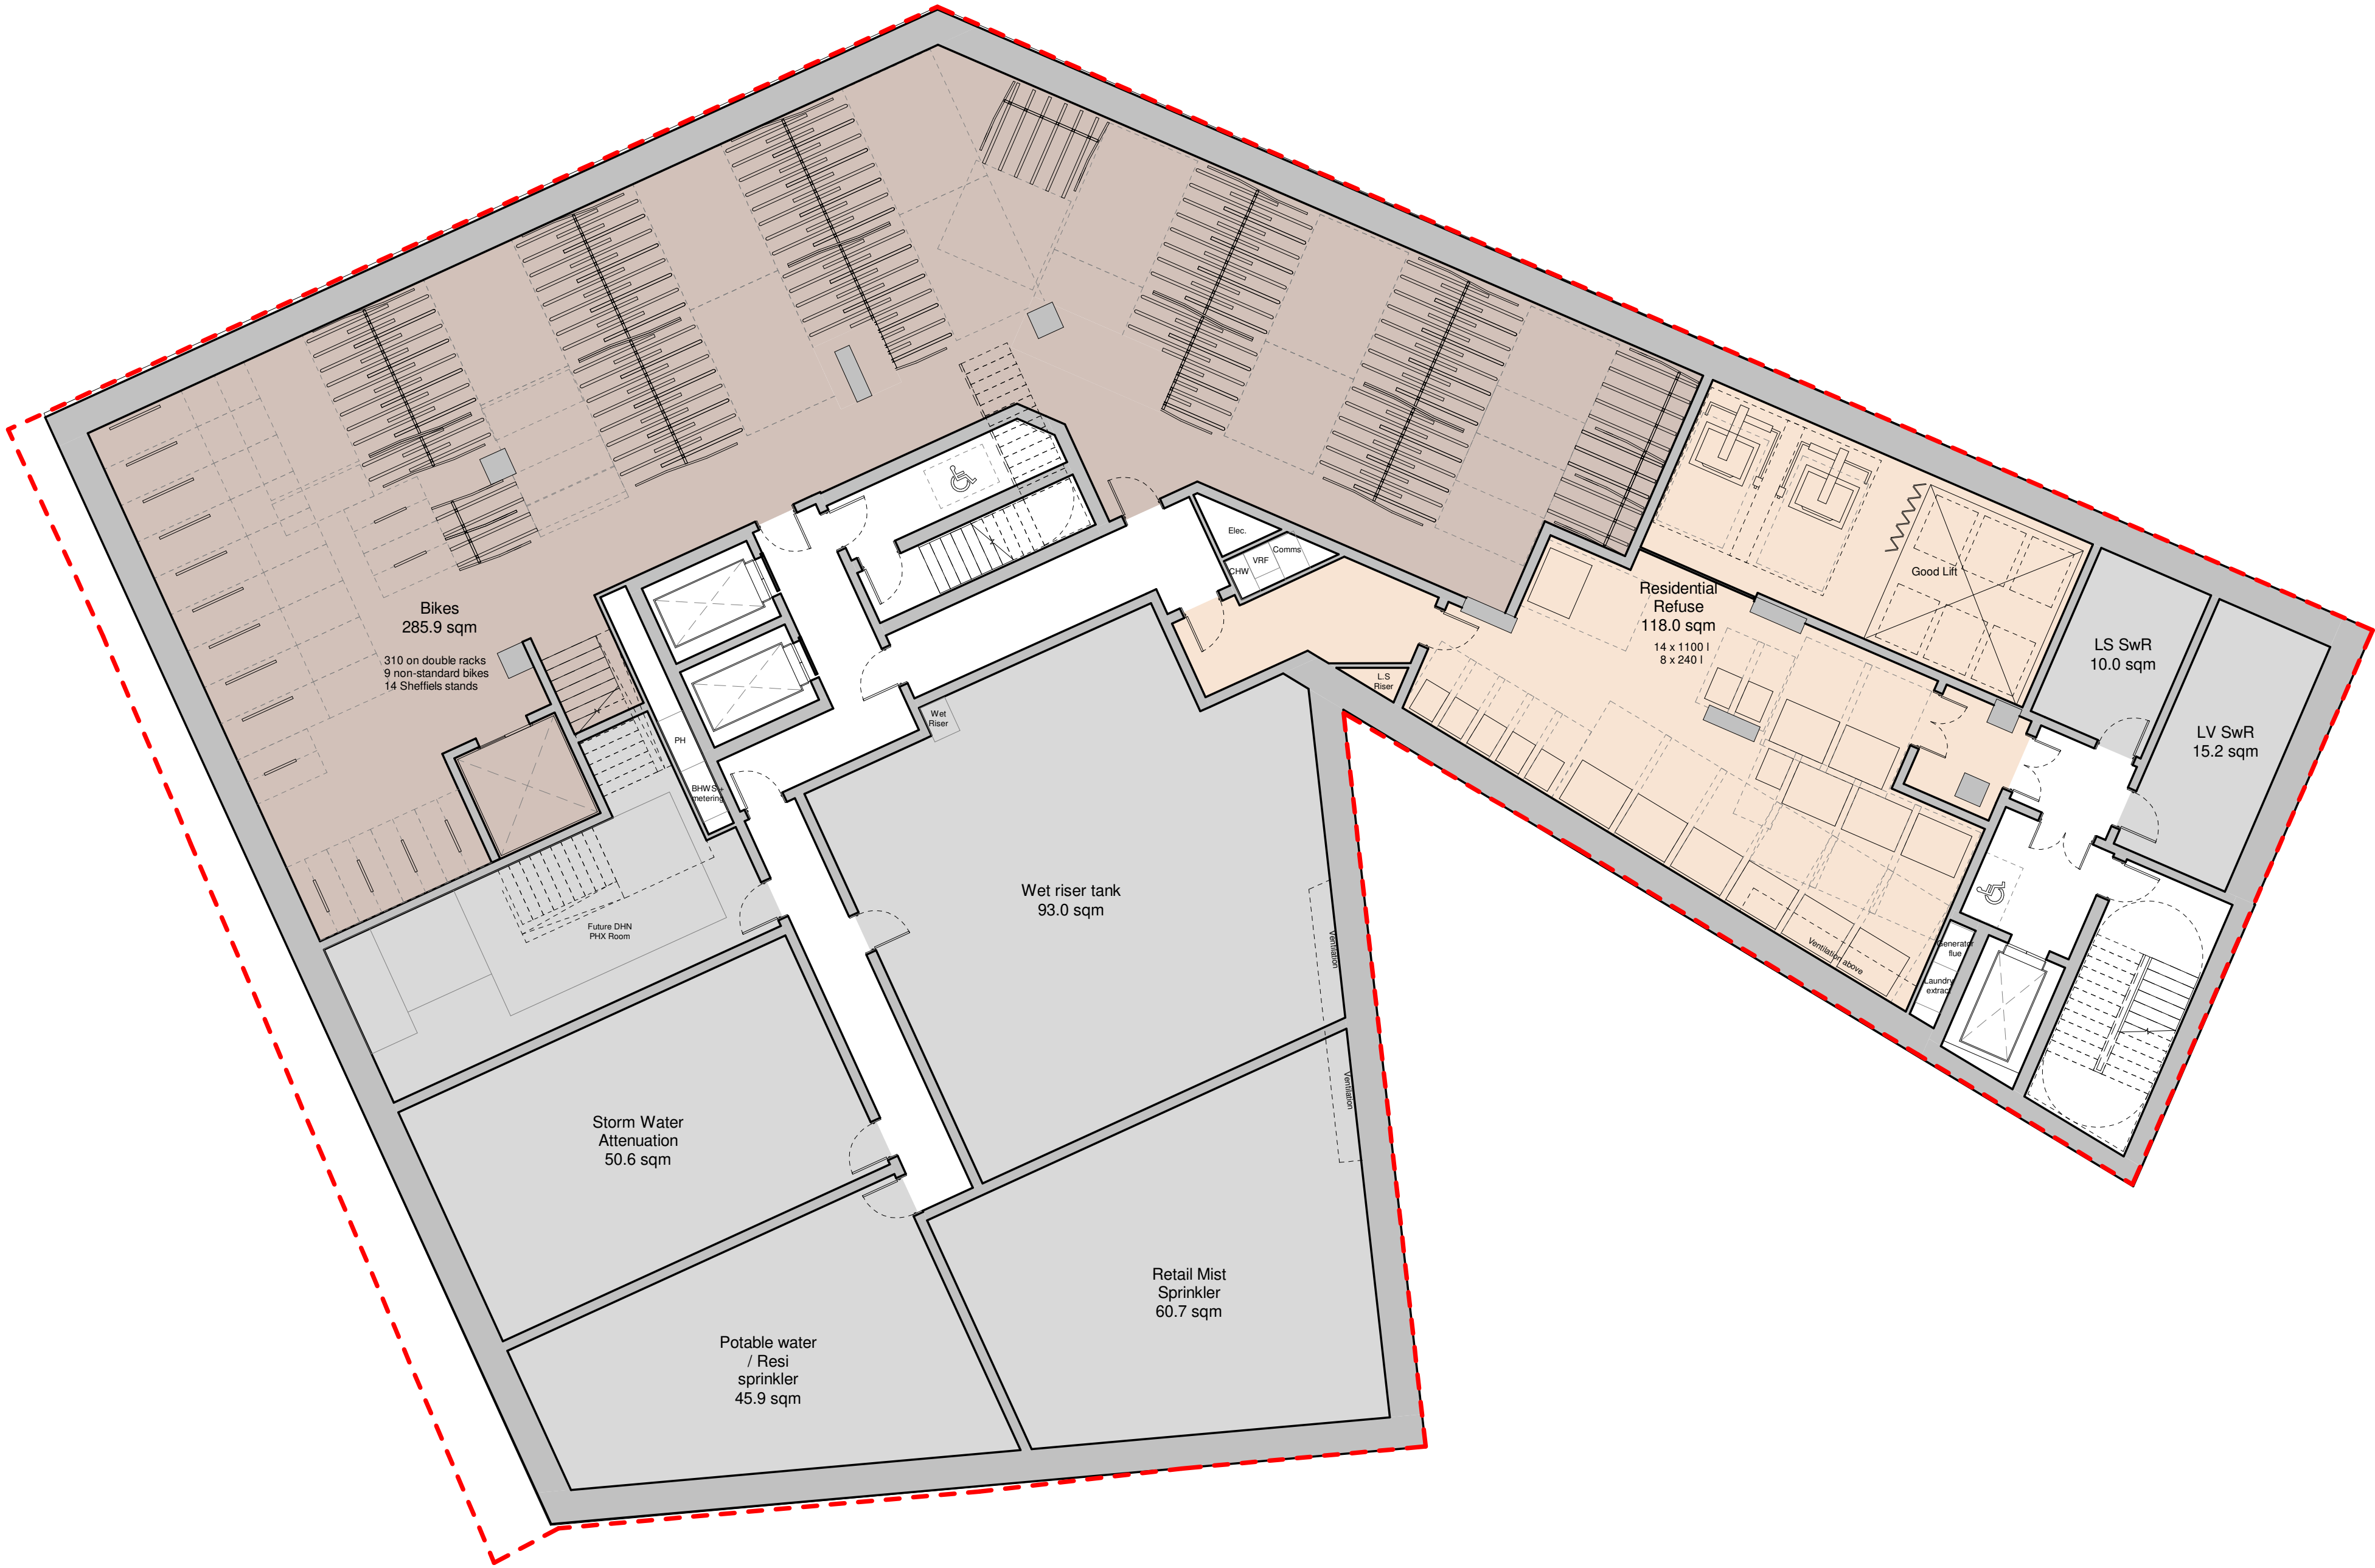

Site Boundary

Key

- Bikes
- Residential Refuse
- Potable water / Resi sprinkler
- Retail Mist Sprinkler
- LS SwR
- LV SwR
- Plant
- Storm Water Attenuation
- Wet riser tank

GIA = 852.2 sqm

|   |                          |          |    |
|---|--------------------------|----------|----|
| 1 | Planning Issue           | 13-07-21 |    |
| 2 | Key enlarged for clarity | 29-07-21 |    |
| 3 | Revised tower footprint  | 03-11-21 |    |
| 4 | Second Stair             | 26-01-23 |    |
| 5 | Revised Planning Issue   | 03-03-23 | SE |

| Rev | Description | Date | Checked |
|-----|-------------|------|---------|
|-----|-------------|------|---------|

Status  
PLANNING

Client  
Jigsaw PMG Tottenham Ltd


Project  
29-33 The Hale, Tottenham  
Purpose Built Student Accommodation


Drawing  
Basement Floor Plan

| Scale       | Drawn                 | Date        | Checked  |
|-------------|-----------------------|-------------|----------|
| 1 : 100     | AN                    | 18-06-21    | GG       |
| Project no. | Drg                   | Project no. | Revision |
| 15411       | 15411-A-PL-X-(03)-100 |             | 5        |

tatehindle

TateHindle Limited  
168 Shoreditch  
High Street  
London E1 6HU  
T 020 7332 4883  
mail@tatehindle.co.uk  
www.tatehindle.co.uk

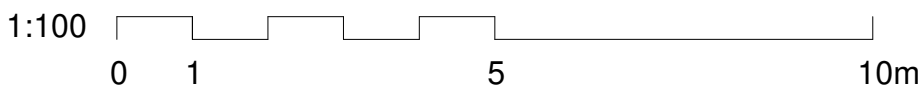

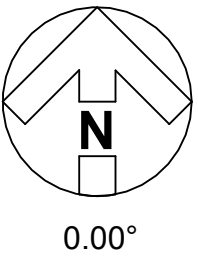


-  Amenity
-  Bike Storage
-  Plant
-  Refuse



|             |            |        |       |      |               |
|-------------|------------|--------|-------|------|---------------|
| PROJECT NO. | ORIGINATOR | VOLUME | LEVEL | TYPE | ROLE + NUMBER |
| 23192       | HCD        | AZ     | 0B    | DR   | PL040B        |

# Level 0B

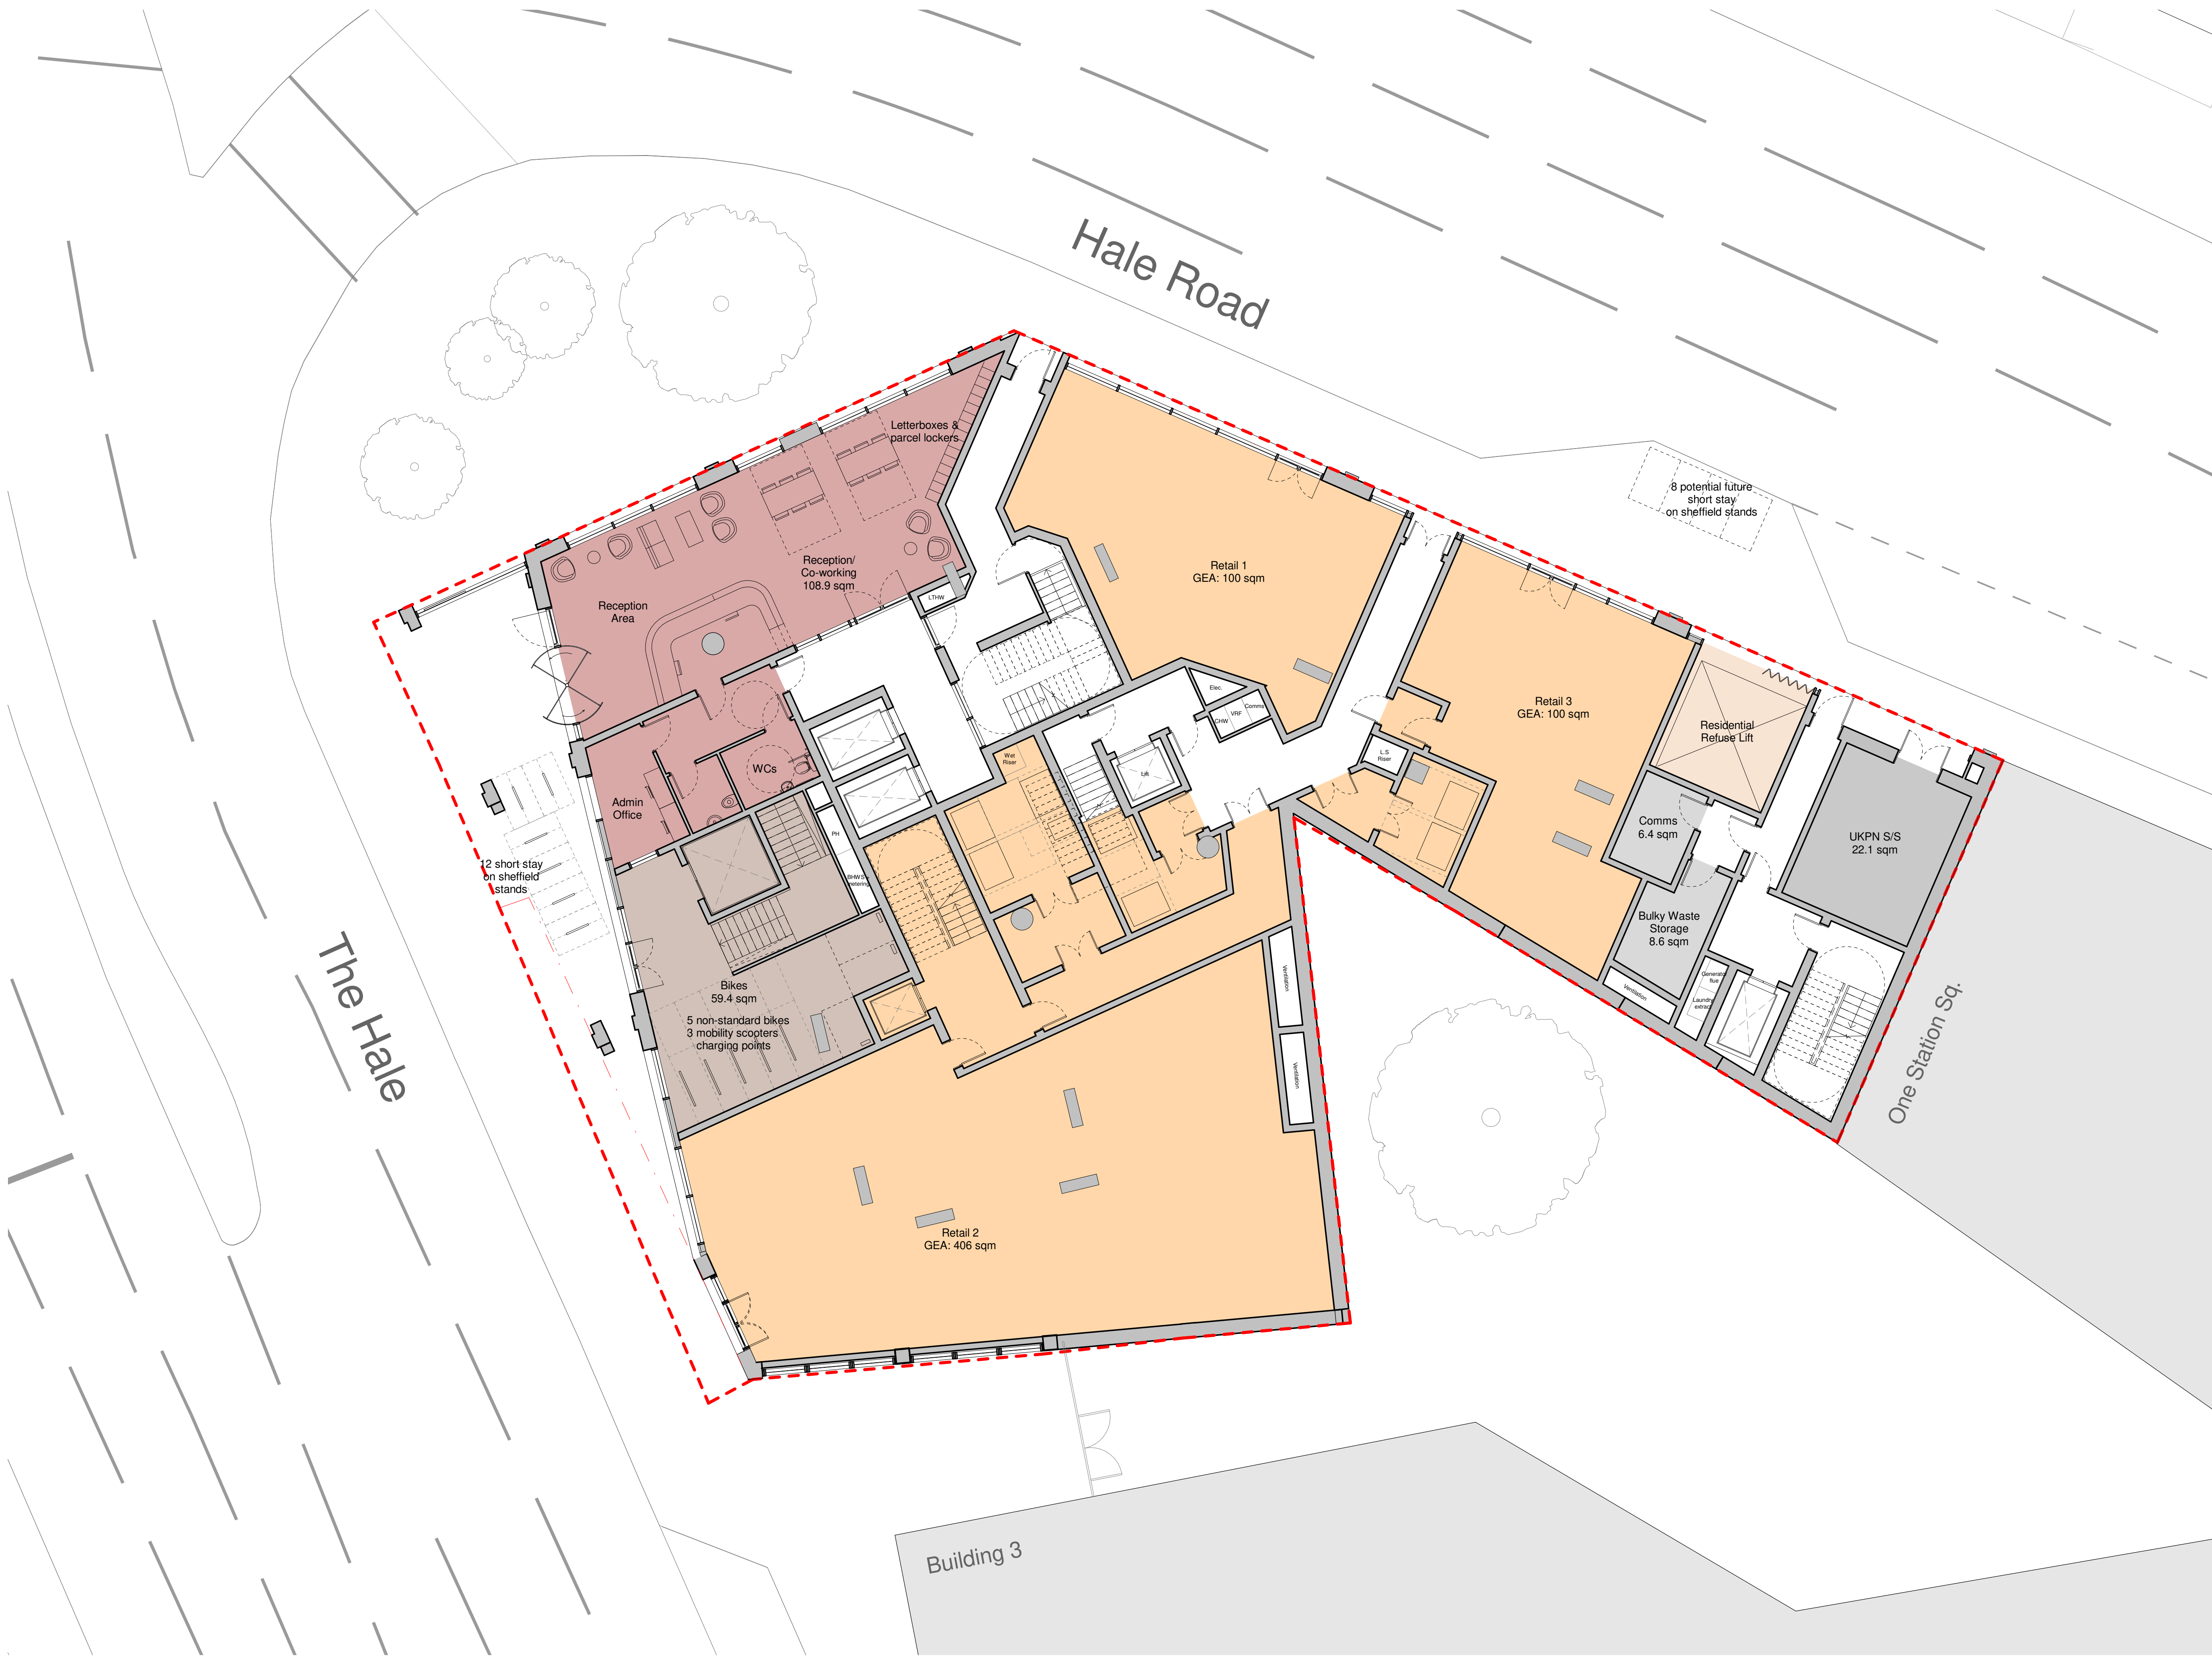

DO NOT SCALE THIS DRAWING

Contractors are to check all dimensions prior to commencement on site and notify the architect of any errors, omissions, or discrepancies.

TateHindle Limited retain copyright of this drawing. It may not be copied, altered or reproduced in any way without their written authority.

Site Boundary

Key

- Bikes
- Residential Refuse
- Reception/ Co-working
- Comms
- Bulky Waste Storage
- UKPN S/S
- Retail 01
- Retail 02
- Retail 03

GIA = 832.4 sqm

|   |                                  |          |
|---|----------------------------------|----------|
| 1 | Planning Issue                   | 13-07-21 |
| 2 | Key enlarged for clarity         | 29-07-21 |
| 3 | Revised tower footprint          | 03-11-21 |
| 4 | Windows removed in retail unit 2 | 26-04-22 |
| 5 | Second Stair                     | 26-01-23 |
| 6 | Boundary graphic                 | 15-02-23 |
| 7 | Revised Planning Issue           | 03-03-23 |

| Rev | Description | Date | Checked |
|-----|-------------|------|---------|
|-----|-------------|------|---------|

Status  
PLANNING

Client  
Jigsaw PMG Tottenham Ltd

Project  
29-33 The Hale, Tottenham  
Purpose Built Student Accommodation

Drawing  
Ground Floor Plan

| Scale       | Drawn                 | Date     | Checked |
|-------------|-----------------------|----------|---------|
| 1 : 100     | AN                    | 18-06-21 | GG      |
| Project no. | Drg                   | Revision |         |
| 15411       | 15411-A-PL-X-(03)-101 | 7        |         |


tatehindle

TateHindle Limited  
168 Shoreditch  
High Street  
London E1 6HU

T 020 7332 4883  
mail@tatehindle.co.uk  
www.tatehindle.co.uk



DO NOT SCALE FROM THIS DRAWING. USE FIGURED DIMENSIONS ONLY UNLESS EXPLICITLY AGREED. VERIFY ALL DIMENSIONS AND SETTING OUT ON SITE. NOTIFY ANY DISCREPANCIES TO THE ARCHITECT. FOR STRUCTURAL INFORMATION, REFER TO STRUCTURAL ENGINEER'S DRAWINGS. FOR M&E INFORMATION, REFER TO M&E ENGINEER'S AND SUB-CONTRACTORS' DRAWINGS. FOR HEALTH & SAFETY INFORMATION, REFER TO HEALTH & SAFETY RISK ASSESSMENTS.

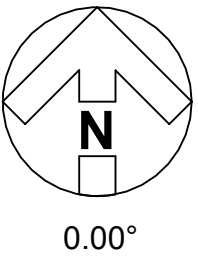

This drawing replaces Tate Hindle drawing 15411-A-PL-X-(03)-101 Rev 7 - Ground Floor Plan.

Key

- Bike Storage
- Plant
- Reception
- Refuse
- Retail

GIA = 842.2m<sup>2</sup>

REVISION: P01 BY: JB/MM CHECKED: JRP DATE: 28/06/2024  
First Issue. Issued For Planning

A3 | PLANNING



29-33 THE HALE, TOTTENHAM


Ground Floor Plan

Hadfield Cawkwell Davidson

Broomgrove Lodge, 13 Broomgrove Rd, Sheffield, S10 2LZ T 0114 266 8181 www.hcd.co.uk

|                             |                       |                         |
|-----------------------------|-----------------------|-------------------------|
| HCD PROJECT NO.<br>2023-192 | SCALE<br>1 : 100 @ A1 | REV.<br>P01             |
| PROJECT NO.<br>23192        | ORIGINATOR<br>HCD AZ  | VOLUME<br>00            |
| LEVEL<br>00                 | TYPE<br>DR            | ROLE - NUMBER<br>PL0400 |

Level 00

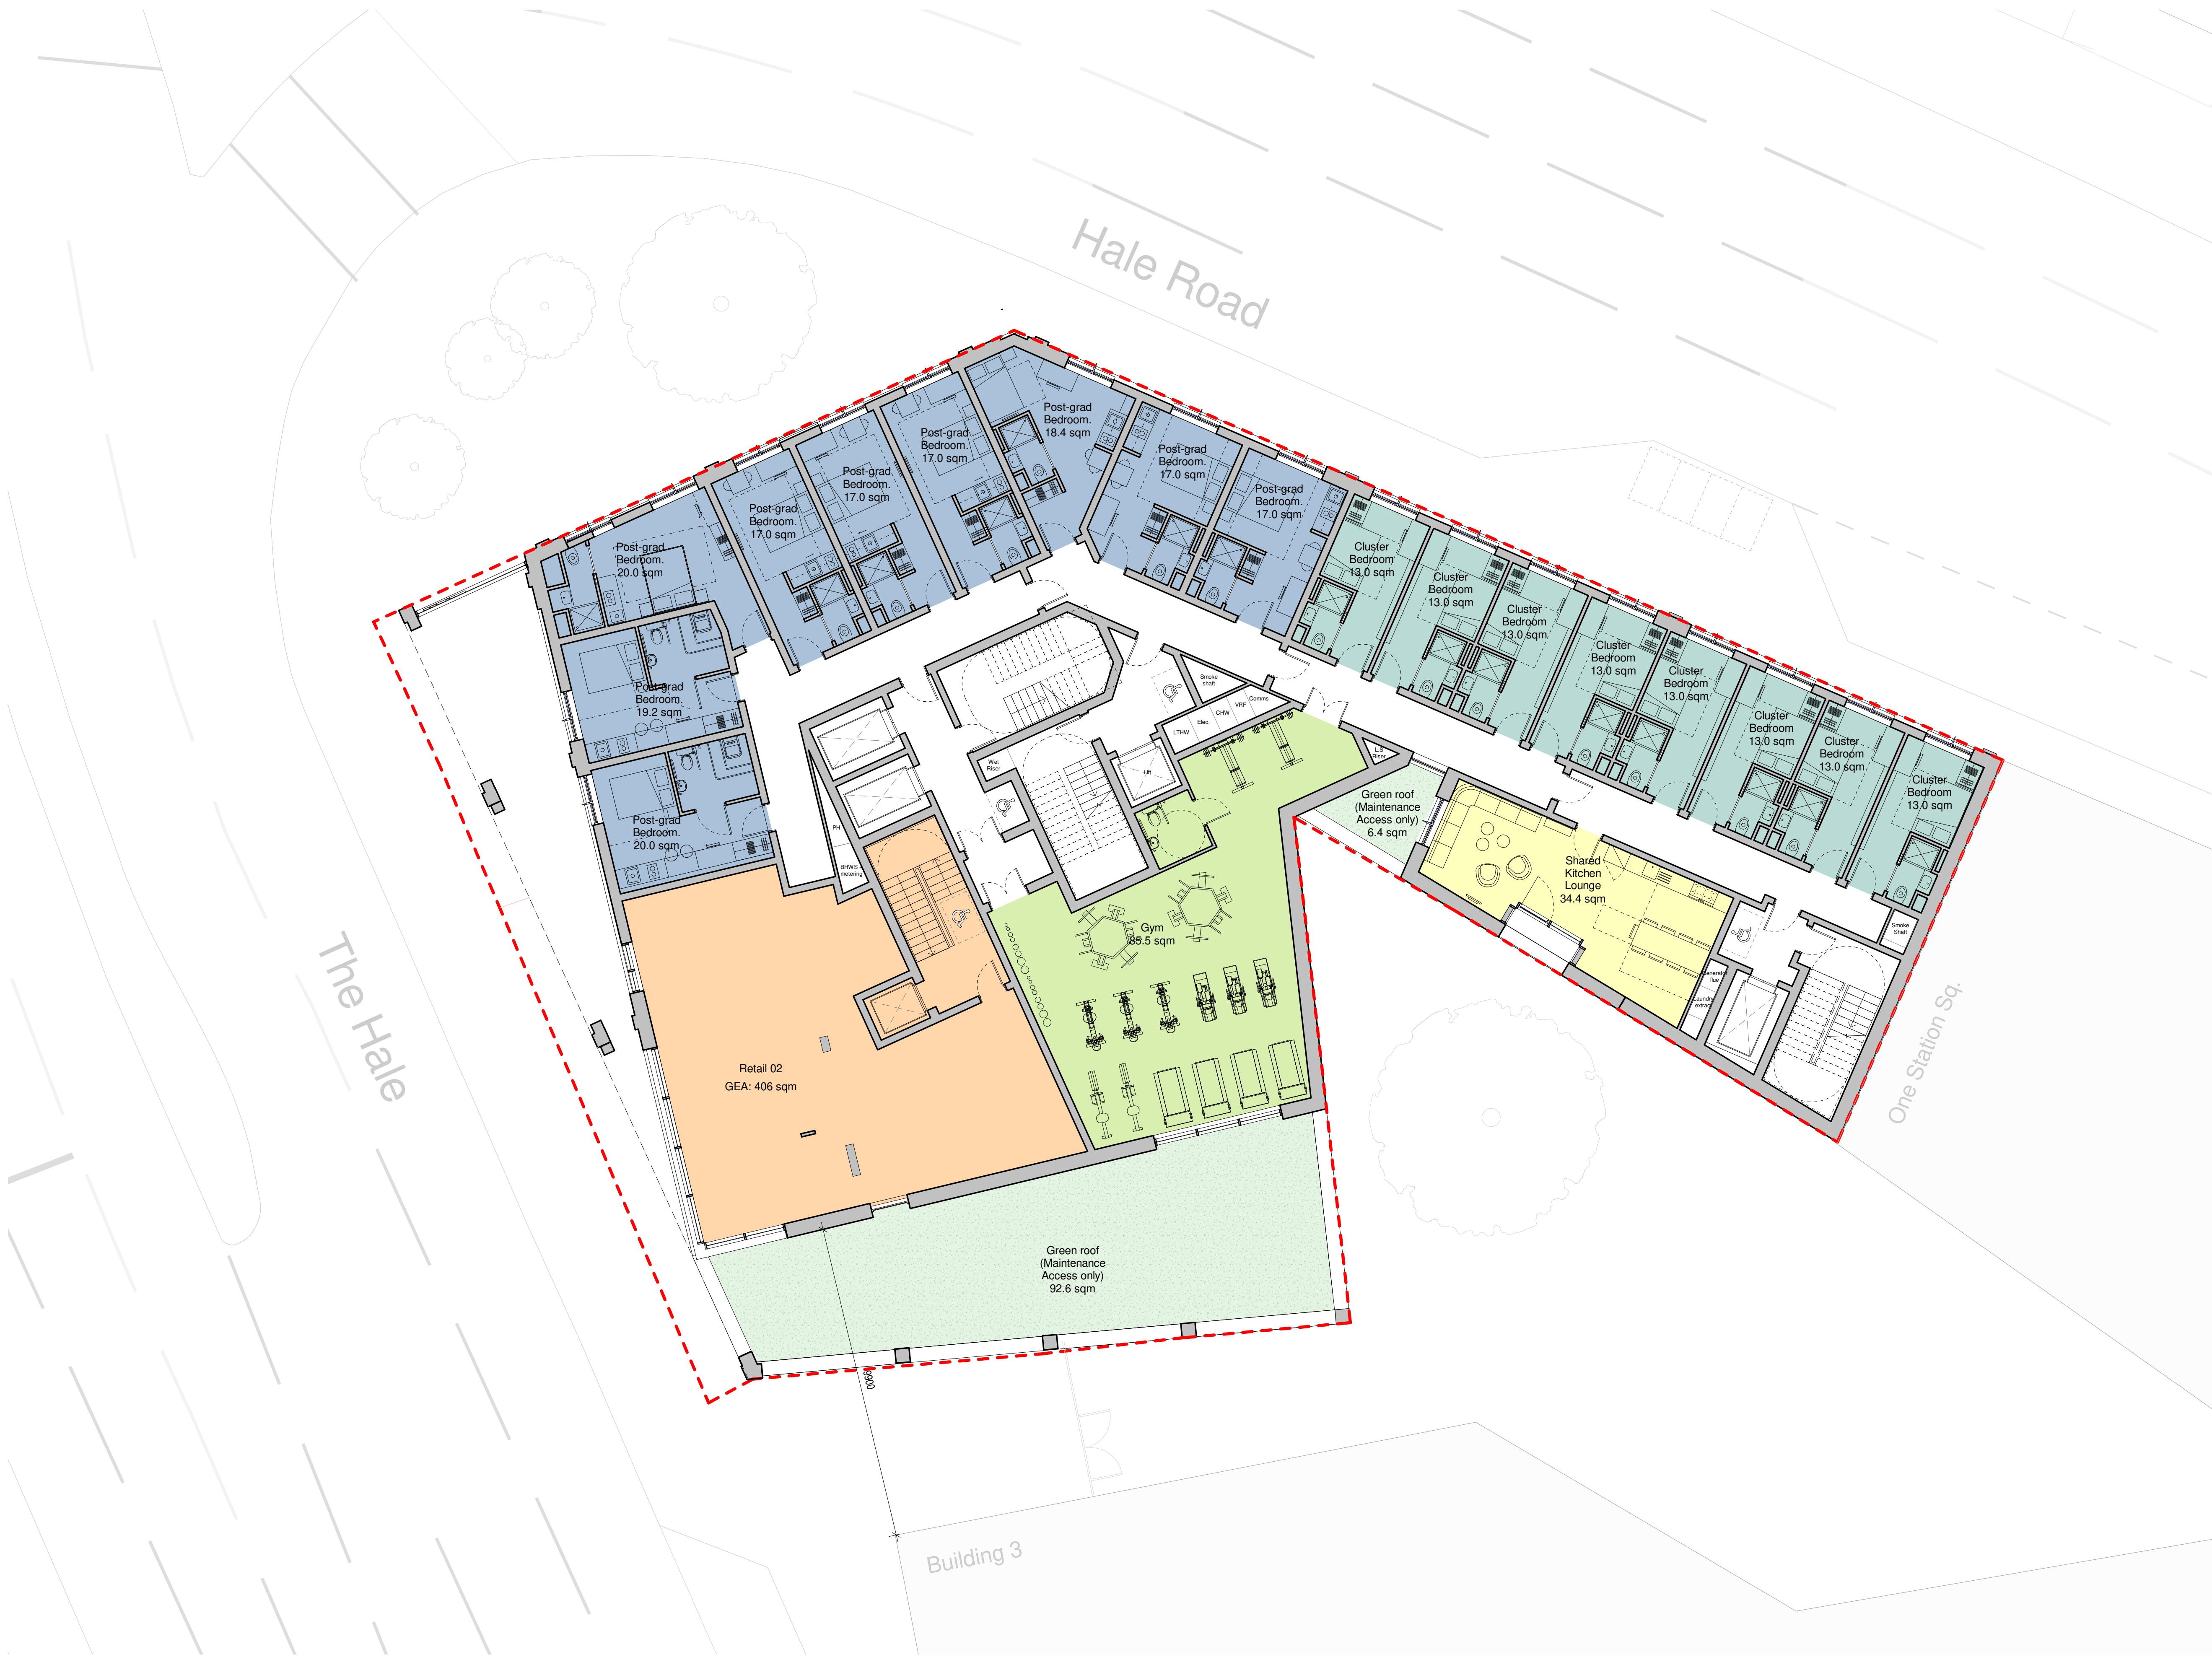

DO NOT SCALE THIS DRAWING

Contractors are to check all dimensions prior to commencement on site and notify the architect of any errors, omissions, or discrepancies.

TateHindle Limited retain copyright of this drawing. It may not be copied, altered or reproduced in any way without their written authority.

- Site Boundary
- Key**
- Cluster Bedroom
  - Green roof (Maintenance Access only)
  - Post-grad Bedroom.
  - Gym
  - Shared Kitchen Lounge
  - Retail 02

GIA = 727.78 sqm

Cluster Rooms = 8  
Studios = 9

Total = 17

|   |                          |          |
|---|--------------------------|----------|
| 1 | Planning Issue           | 13-07-21 |
| 2 | Key enlarged for clarity | 29-07-21 |
| 3 | Revised tower footprint  | 03-11-21 |
| 4 | Revised Planning Issue   | 03-03-23 |

| Rev | Description | Date | Checked |
|-----|-------------|------|---------|
|-----|-------------|------|---------|

Status  
**PLANNING**

Client  
**Jigsaw PMG Tottenham Ltd**

Project  
**29-33 The Hale, Tottenham**  
**Purpose Built Student Accommodation**

Drawing  
**First Floor Plan**

| Scale       | Drawn                 | Date     | Checked |
|-------------|-----------------------|----------|---------|
| 1 : 100     | AN                    | 18-06-21 | GG      |
| Project no. | Drg                   | Revision |         |
| 15411       | 15411-A-PL-X-(03)-102 | 4        |         |


**tatehindle**

**TateHindle Limited**  
168 Shoreditch  
High Street  
London E1 6HU  
T 020 7332 4883  
mail@tatehindle.co.uk  
www.tatehindle.co.uk

1:100 0 1 5 10m



DO NOT SCALE FROM THIS DRAWING. USE FIGURED DIMENSIONS ONLY UNLESS EXPLICITLY AGREED. VERIFY ALL DIMENSIONS AND SETTING OUT ON SITE. NOTIFY ANY DISCREPANCIES TO THE ARCHITECT. FOR STRUCTURAL INFORMATION, REFER TO STRUCTURAL ENGINEER'S DRAWINGS. FOR M&E INFORMATION, REFER TO M&E ENGINEER'S AND SUB-CONTRACTORS' DRAWINGS. FOR HEALTH & SAFETY INFORMATION, REFER TO HEALTH & SAFETY RISK ASSESSMENTS.

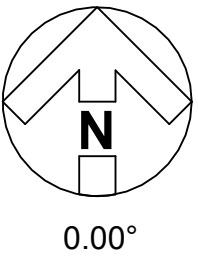

This drawing replaces Tate Hindle drawing 15411-A-PL-X-(03)-102 Rev 4 - First Floor Plan.

Key

- Accessible Studio
- Amenity
- Cluster
- Gym
- Kitchen
- Plant
- Retail
- Studio

GIA = 730.7m<sup>2</sup>

Cluster Rooms = 8  
Studios = 9  
Total = 17

REVISION: P01 BY: JB/MM CHECKED: JRP DATE: 28/06/2024  
First Issue. Issued For Planning

A3 | PLANNING



29-33 THE HALE, TOTTENHAM

First Floor Plan

Hadfield Cawkwell Davidson

Broomgrove Lodge, 13 Broomgrove Rd, Sheffield, S10 2LZ T 0114 266 8181 www.hcd.co.uk

| HCD PROJECT NO. |            | SCALE     |       | REV. |
|-----------------|------------|-----------|-------|------|
| 2023-192        |            | 1 : 100 @ | A1    | P01  |
| PROJECT NO.     | ORIGINATOR | VOLUME    | LEVEL | TYPE |
| 23192           | HCD        | AZ        | 01    | DR   |
| ROLE - NUMBER   |            |           |       |      |
| PL0401          |            |           |       |      |

Level 01

DO NOT SCALE THIS DRAWING

Contractors are to check all dimensions prior to commencement on site and notify the architect of any errors, omissions, or discrepancies.

TateHindle Limited retain copyright of this drawing. It may not be copied, altered or reproduced in any way without their written authority.

Site Boundary

Key

- Cluster Bedroom
- Green roof (Maintenance Access only)
- Post-grad Bedroom.
- Shared Kitchen Lounge

GIA = 622.6 sqm

Cluster Rooms = 14  
Studios = 9

Total = 23

|   |                         |          |
|---|-------------------------|----------|
| 1 | Planning Issue          | 13-07-21 |
| 2 | Revised tower footprint | 03-11-21 |
| 3 | Second Stair            | 26-01-23 |
| 4 | Revised Planning Issue  | 03-03-23 |

| Rev | Description | Date | Checked |
|-----|-------------|------|---------|
|-----|-------------|------|---------|

Status  
PLANNING

Client  
Jigsaw PMG Tottenham Ltd

Project  
29-33 The Hale, Tottenham  
Purpose Built Student Accommodation

Drawing  
Second to Sixth Floor Plan

| Scale       | Drawn                 | Date     | Checked |
|-------------|-----------------------|----------|---------|
| 1 : 100     | AN                    | 18-06-21 | GG      |
| Project no. | Drg                   | Revision |         |
| 15411       | 15411-A-PL-X-(03)-103 | 4        |         |

tatehindle


TateHindle Limited  
168 Shoreditch  
High Street  
London E1 6HU  
T 020 7332 4883  
mail@tatehindle.co.uk  
www.tatehindle.co.uk



1:100  
0 1 5 10m



DO NOT SCALE FROM THIS DRAWING. USE FIGURED DIMENSIONS ONLY UNLESS EXPLICITLY AGREED. VERIFY ALL DIMENSIONS AND SETTING OUT ON SITE. NOTIFY ANY DISCREPANCIES TO THE ARCHITECT. FOR STRUCTURAL INFORMATION, REFER TO STRUCTURAL ENGINEER'S DRAWINGS. FOR M&E INFORMATION, REFER TO M&E ENGINEER'S AND SUB-CONTRACTORS' DRAWINGS. FOR HEALTH & SAFETY INFORMATION, REFER TO HEALTH & SAFETY RISK ASSESSMENTS.

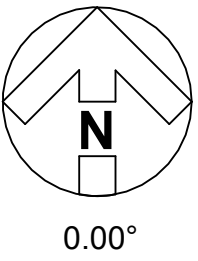

This drawing replaces Tate Hindle drawing 15411-A-PL-X-(03)-103 Rev 4 - Second Floor Plan.

Key

- Accessible Studio
- Cluster
- Kitchen
- Plant
- Studio

GIA = 624.7m<sup>2</sup>

Cluster Rooms = 14  
Studios = 9  
Total = 23

REVISION P01 BY JB/MM CHECKED JRP DATE 28/06/2024  
First Issue. Issued For Planning

A3 | PLANNING



29-33 THE HALE, TOTTENHAM

Second to Sixth Floor Plan

Hadfield Cawkwell Davidson

Broomgrove Lodge, 13 Broomgrove Rd, Sheffield, S10 2LZ T 0114 266 8181 www.hcd.co.uk

|                             |                       |                       |
|-----------------------------|-----------------------|-----------------------|
| HCD PROJECT NO.<br>2023-192 | SCALE<br>1 : 100 @ A1 | REV.<br>P01           |
| PROJECT NO.<br>23192        | ORIGINATOR<br>HCD     | VOLUME<br>AZ          |
| LEVEL<br>02                 | TYPE<br>DR            | ROOM NUMBER<br>PL0402 |

Level 02 - 06