



NOTES

DO NOT SCALE FROM THIS DRAWING. USE FIGURED DIMENSIONS ONLY UNLESS EXPLICITLY AGREED. VERIFY ALL DIMENSIONS AND SETTING OUT ON SITE. NOTIFY ANY DISCREPANCIES TO THE ARCHITECT. FOR STRUCTURAL INFORMATION, REFER TO STRUCTURAL ENGINEER'S DRAWINGS. FOR M&E INFORMATION, REFER TO M&E ENGINEER'S AND SUB-CONTRACTORS' DRAWINGS. FOR HEALTH & SAFETY INFORMATION, REFER TO HEALTH & SAFETY RISK ASSESSMENTS.

0 m 2 4 6 8 10
1:100

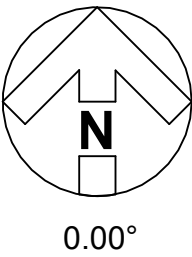

This drawing replaces Tate Hindle drawing
15411-A-PL-X-(03)-107 Rev 5 - Roof Plan.

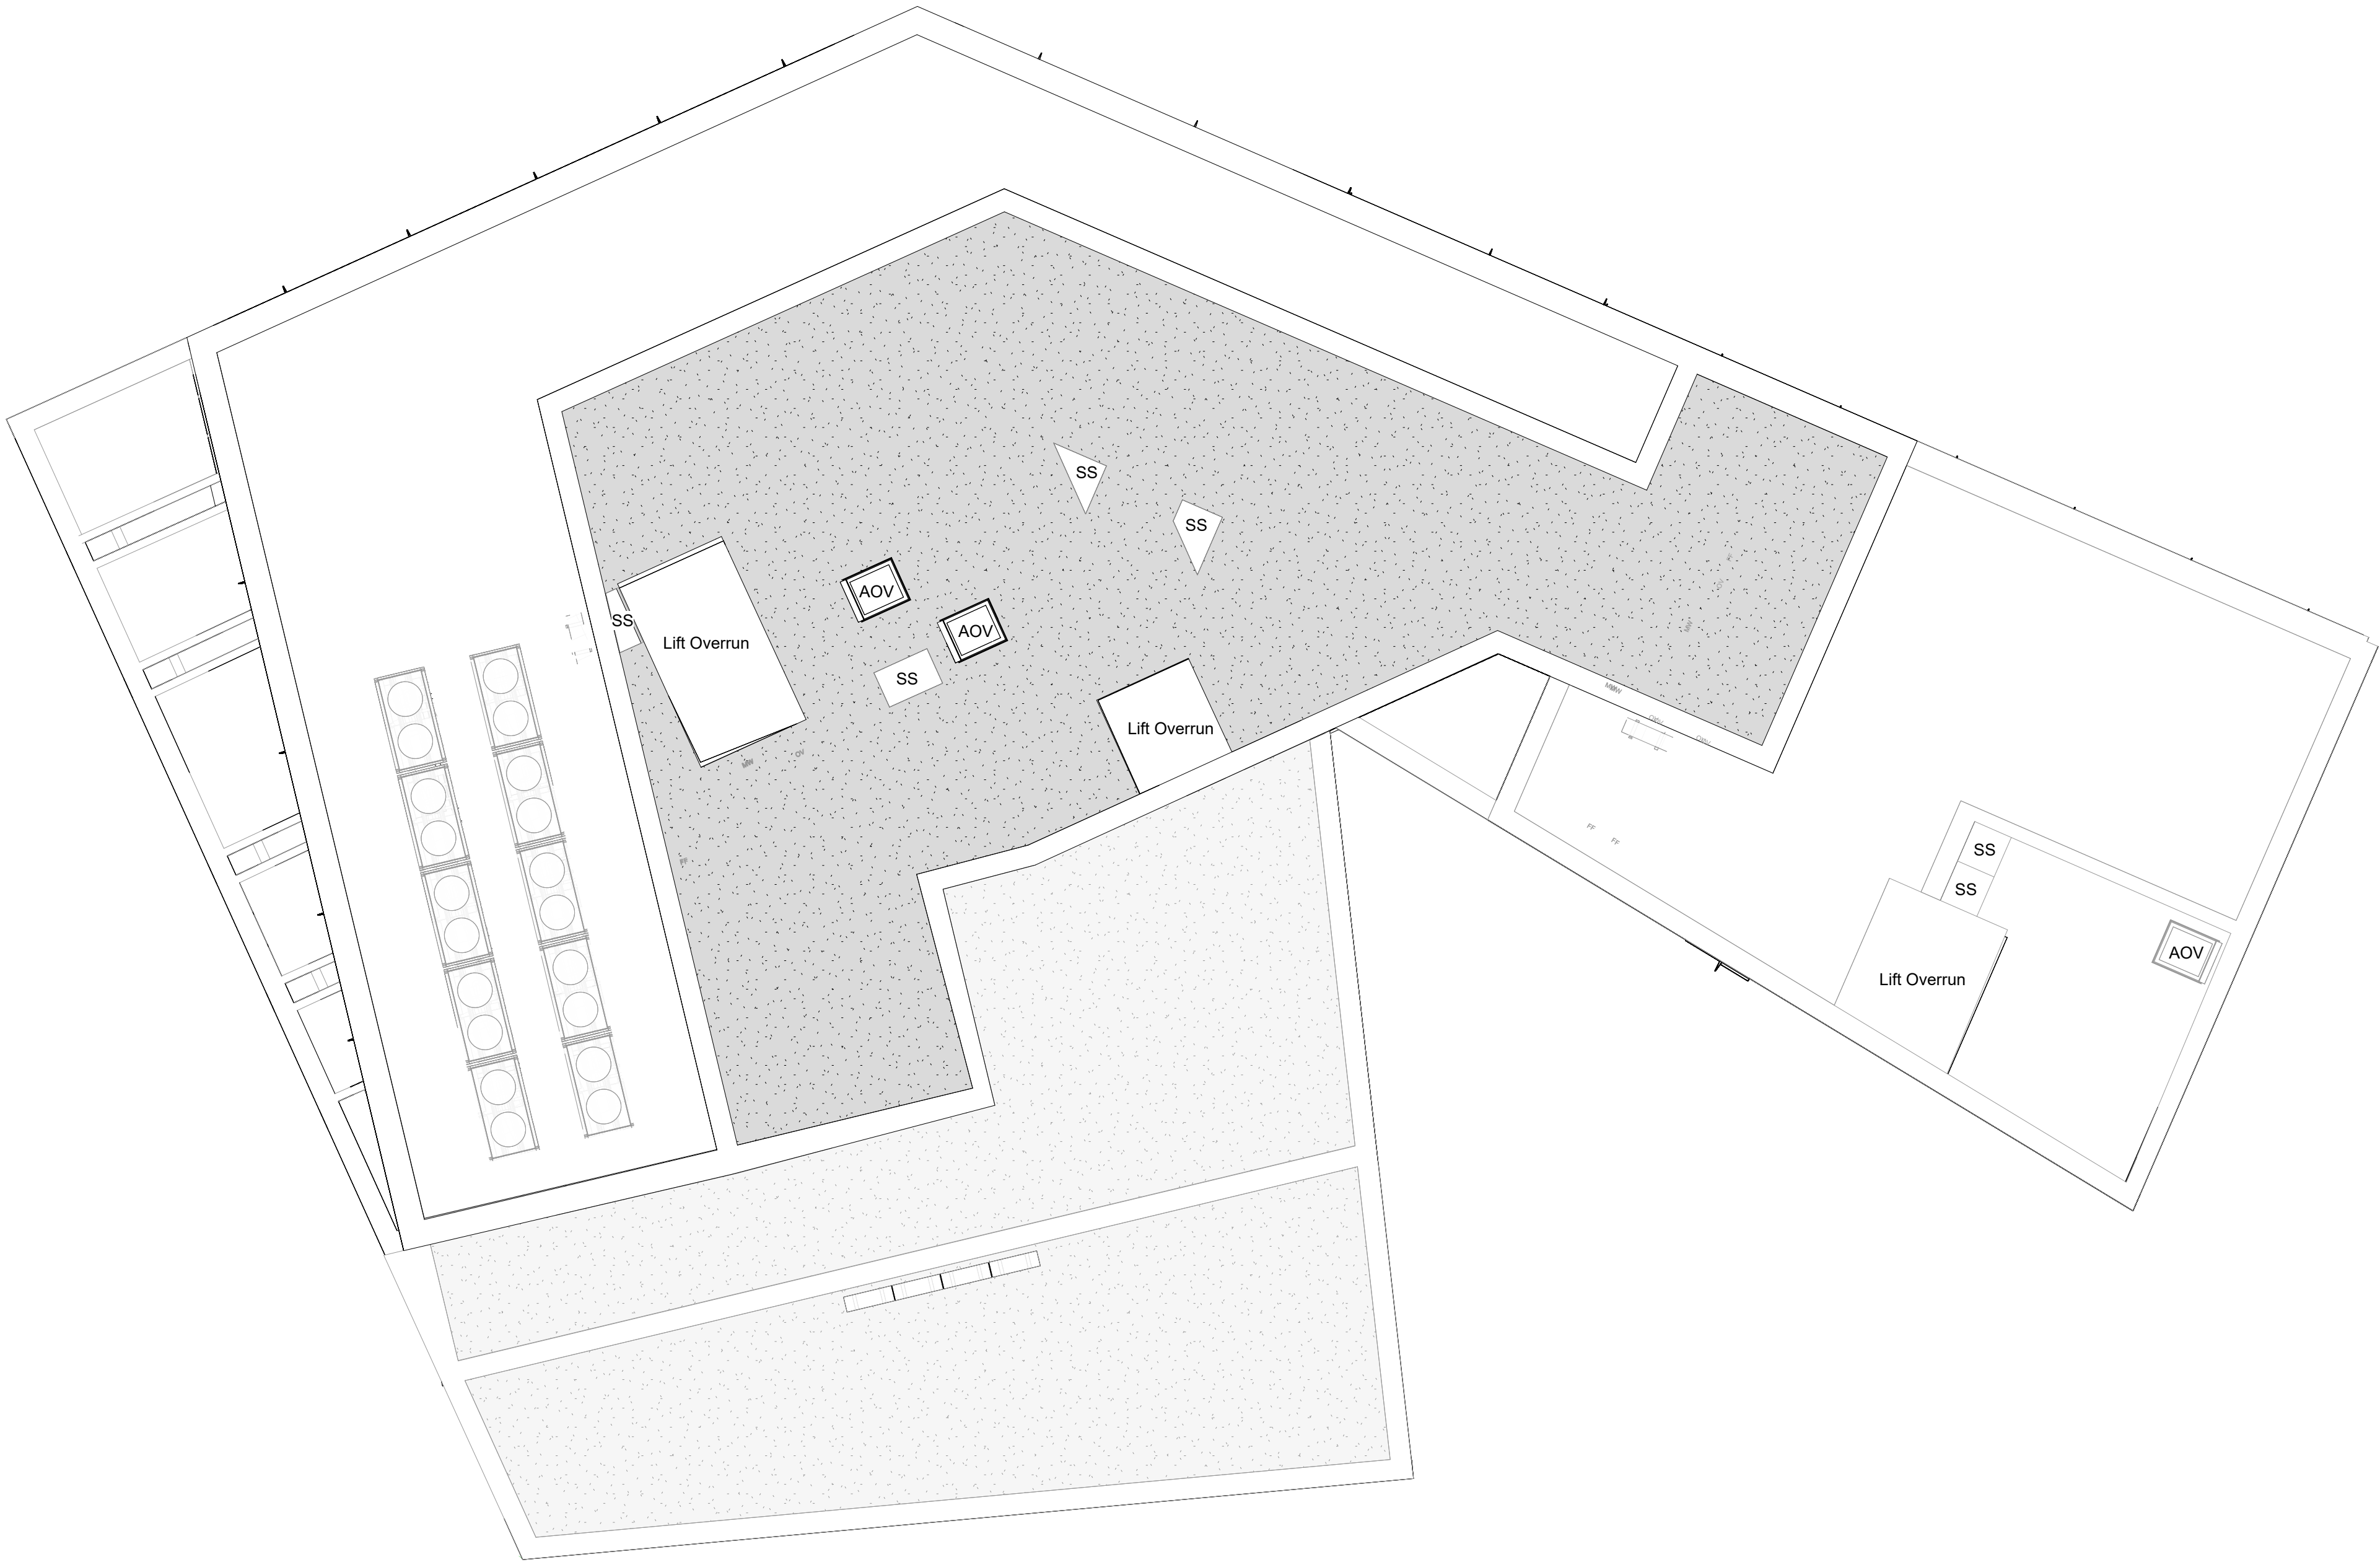

REVISION: P01 BY: JB/MM CHECKED: JRP DATE: 28/06/2024
First Issue. Issued For Planning

STATUS

A3 | PLANNING

CLIENT



PROJECT

29-33 THE HALE, TOTTENHAM

TITLE

Roof Plan

Hadfield Cawkwell Davidson

Broomgrove Lodge, 13 Broomgrove Rd, Sheffield, S10 2LZ T 0114 266 8181 www.hcd.co.uk

HCD PROJECT NO.		SCALE			REV
2023-192		1 : 100 @ A1			P01
PROJECT NO.	ORIGINATOR	VOLUME	LEVEL	TYPE	ROLE + NUMBER
23192	HCD	AZ	25	DR	PL0425