




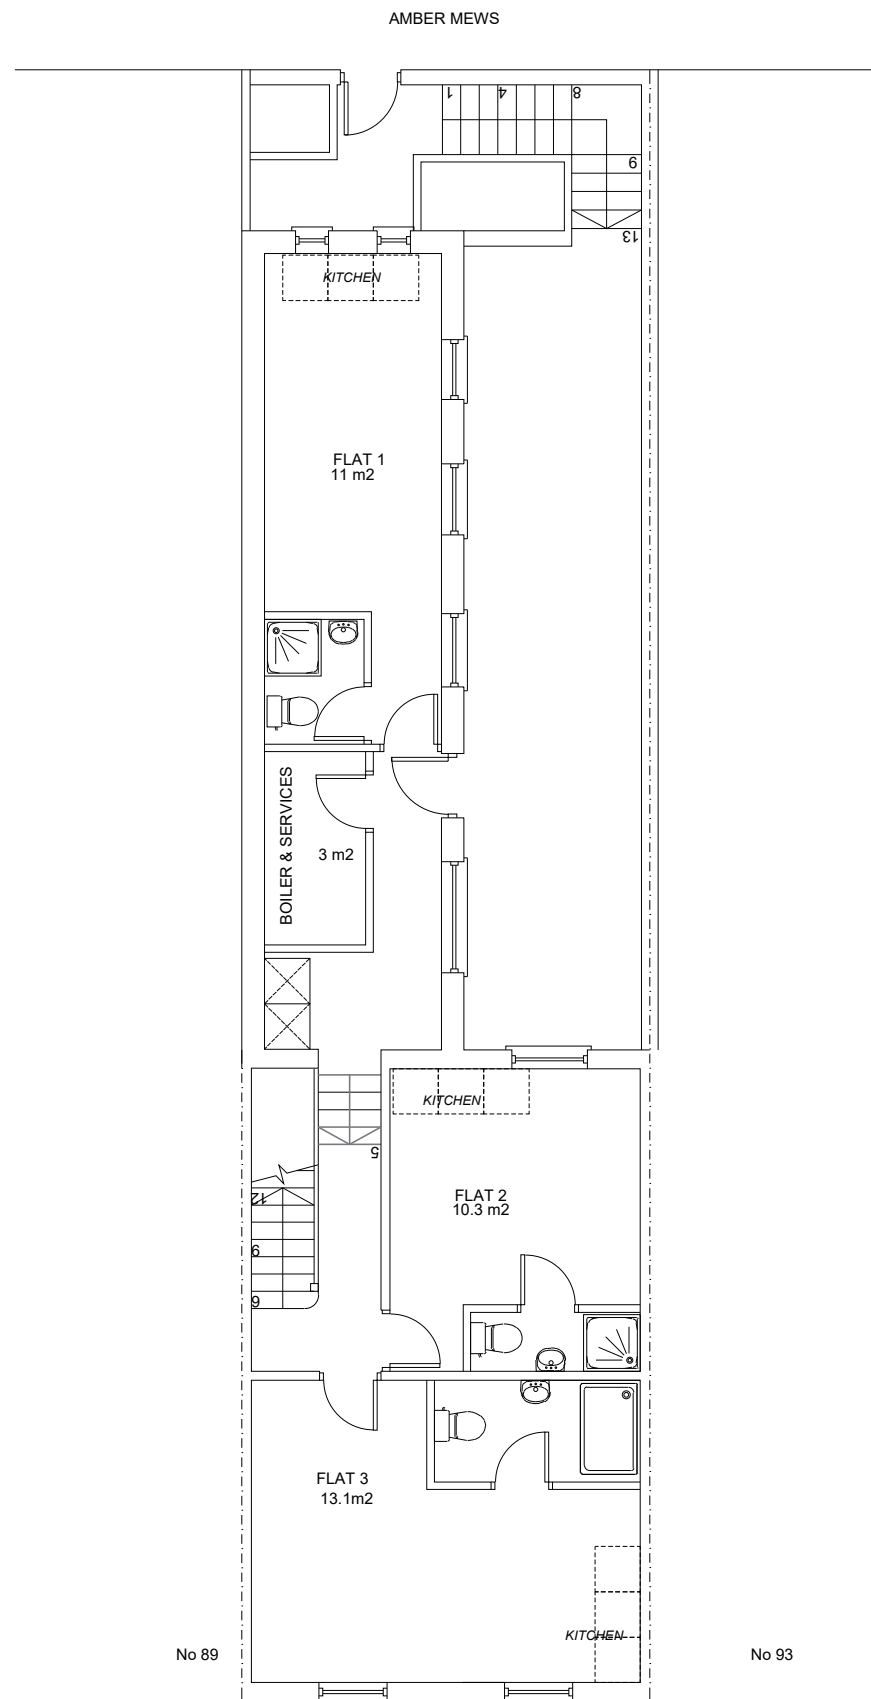

FIRST FLOOR PLAN

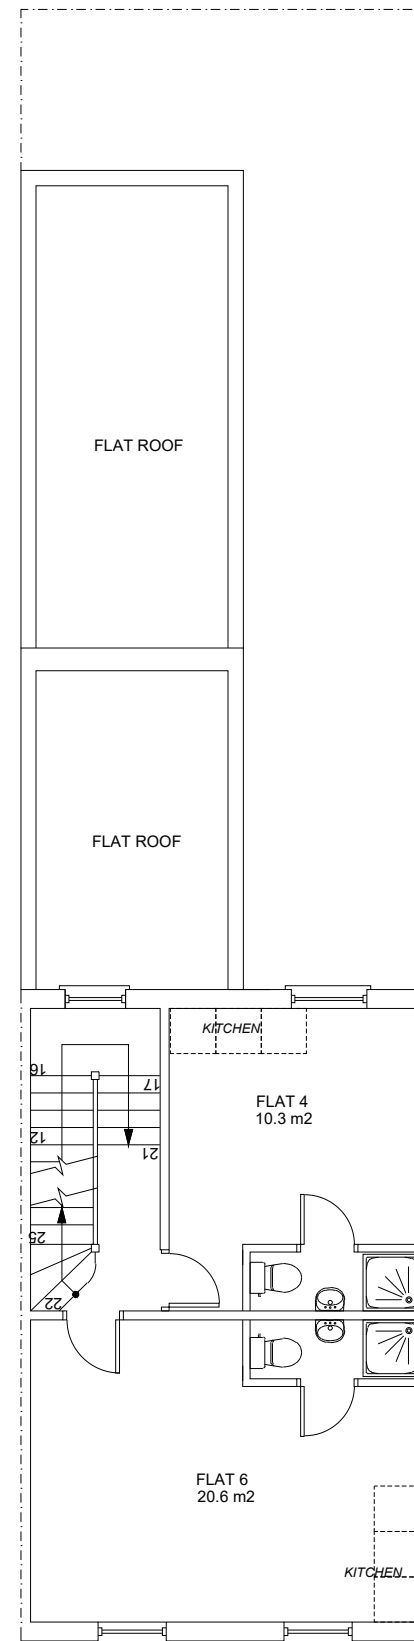

SECOND FLOOR PLAN

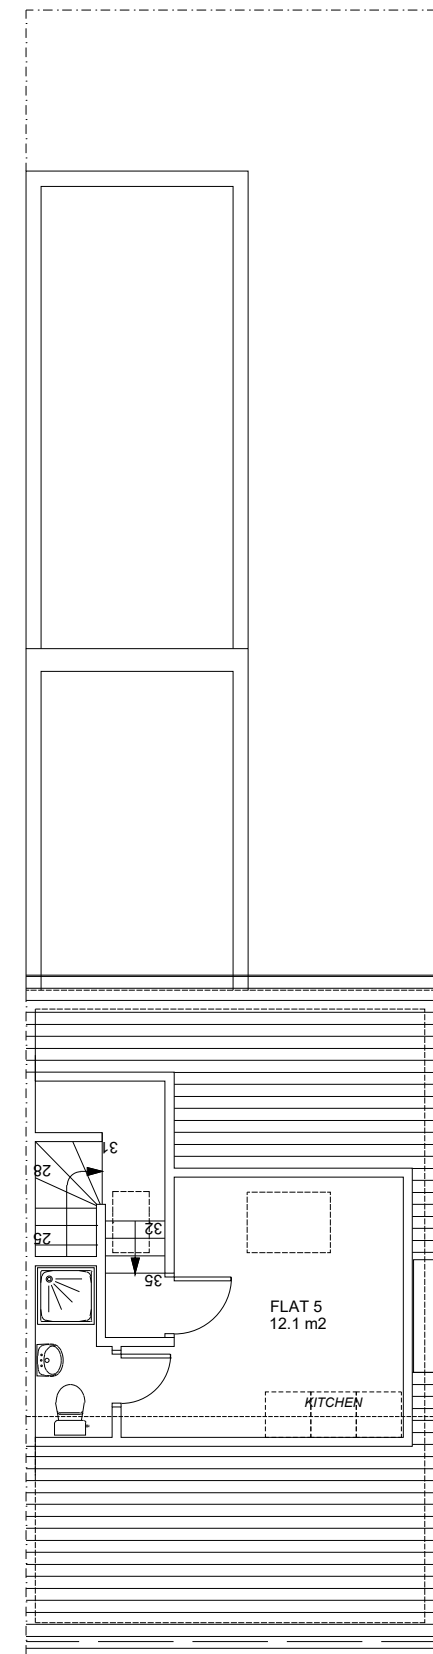

THIRD/LOFT FLOOR PLAN