


Legend:


Site Boundary

Demolition

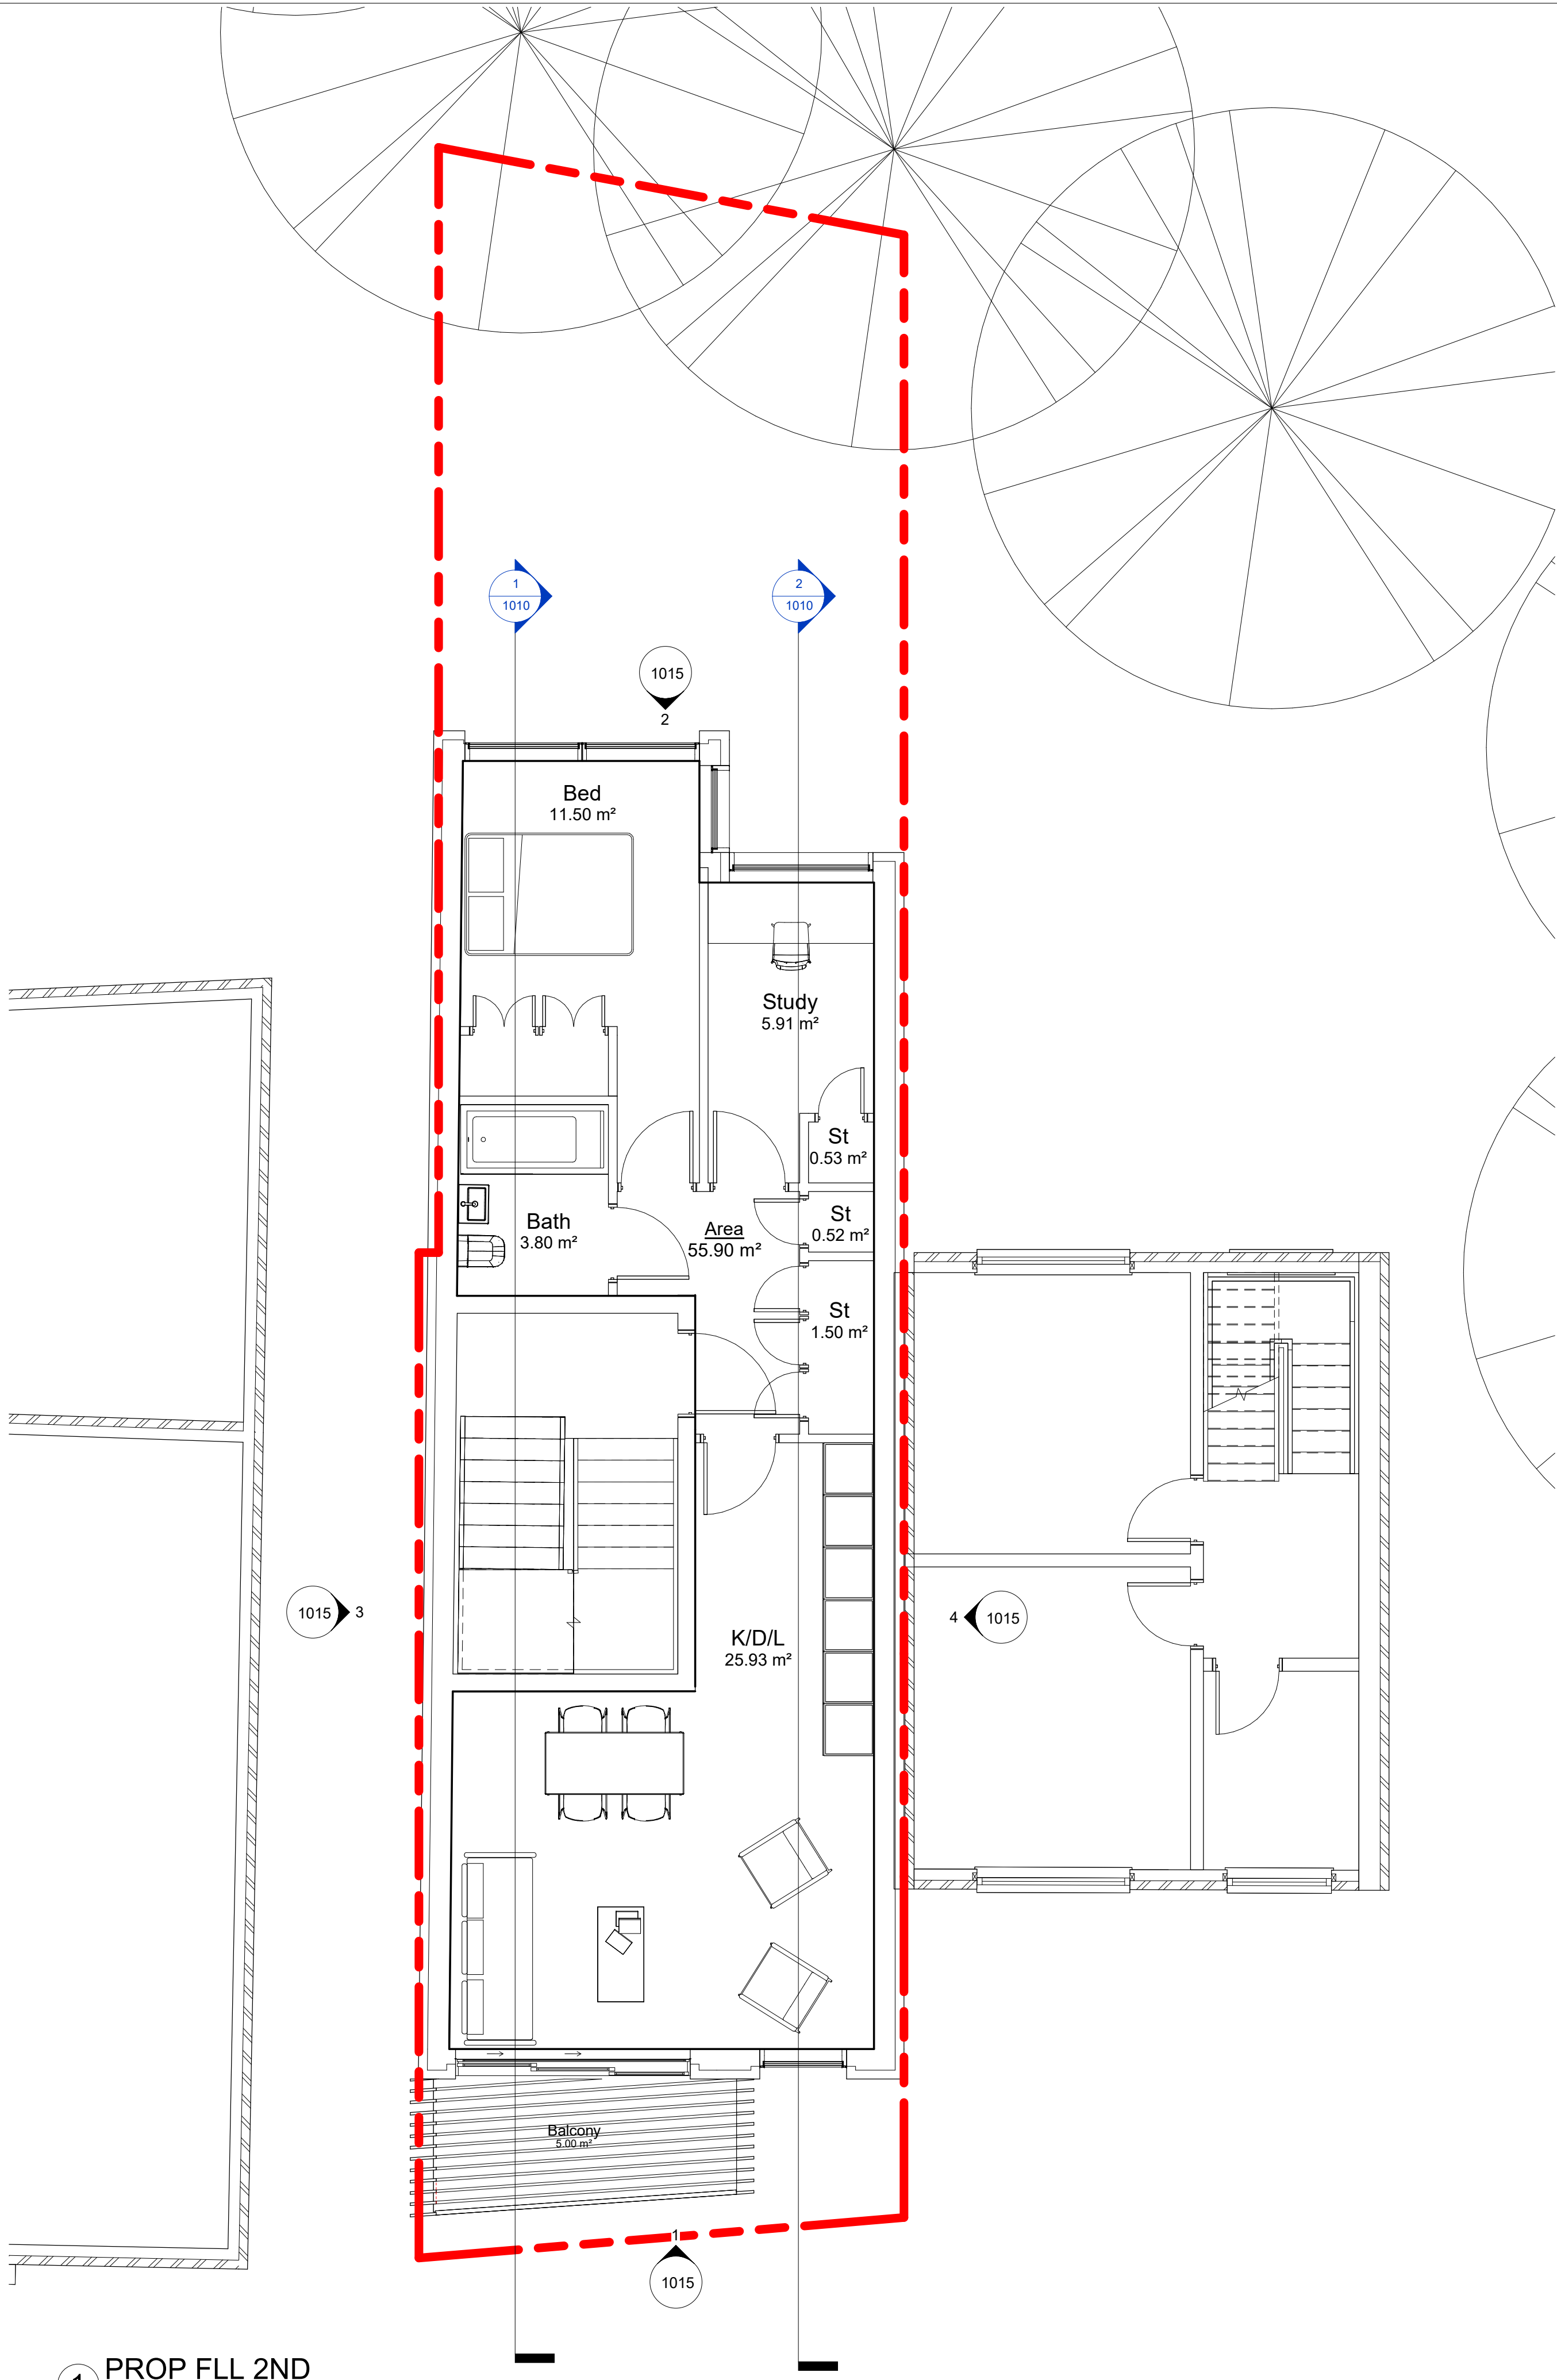

1 PROP FLL 2ND

Scale 1 : 50

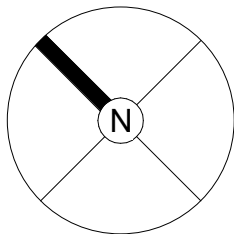

01	31.07.24	Planning Application	SL
Rev.	Date	Details	By

Client
120 Archway Road Ltd

Project Name
120 Archway

Drawing Title
Second Floor GA

Status
Planning

Scale	Drawn by
As indicated@ A1	Author
Date	Checked by
12.07.24	Checker
Drawing Number	Revision
24040 - 02-DR-A - 1003	01

This drawing is copyright. Do not scale off dimensions.
All dimensions are to be checked on site by contractor.
Contractor to report any dimensional discrepancies, errors or omissions prior to commencing in site.