


Legend:

Site Boundary

Demolition

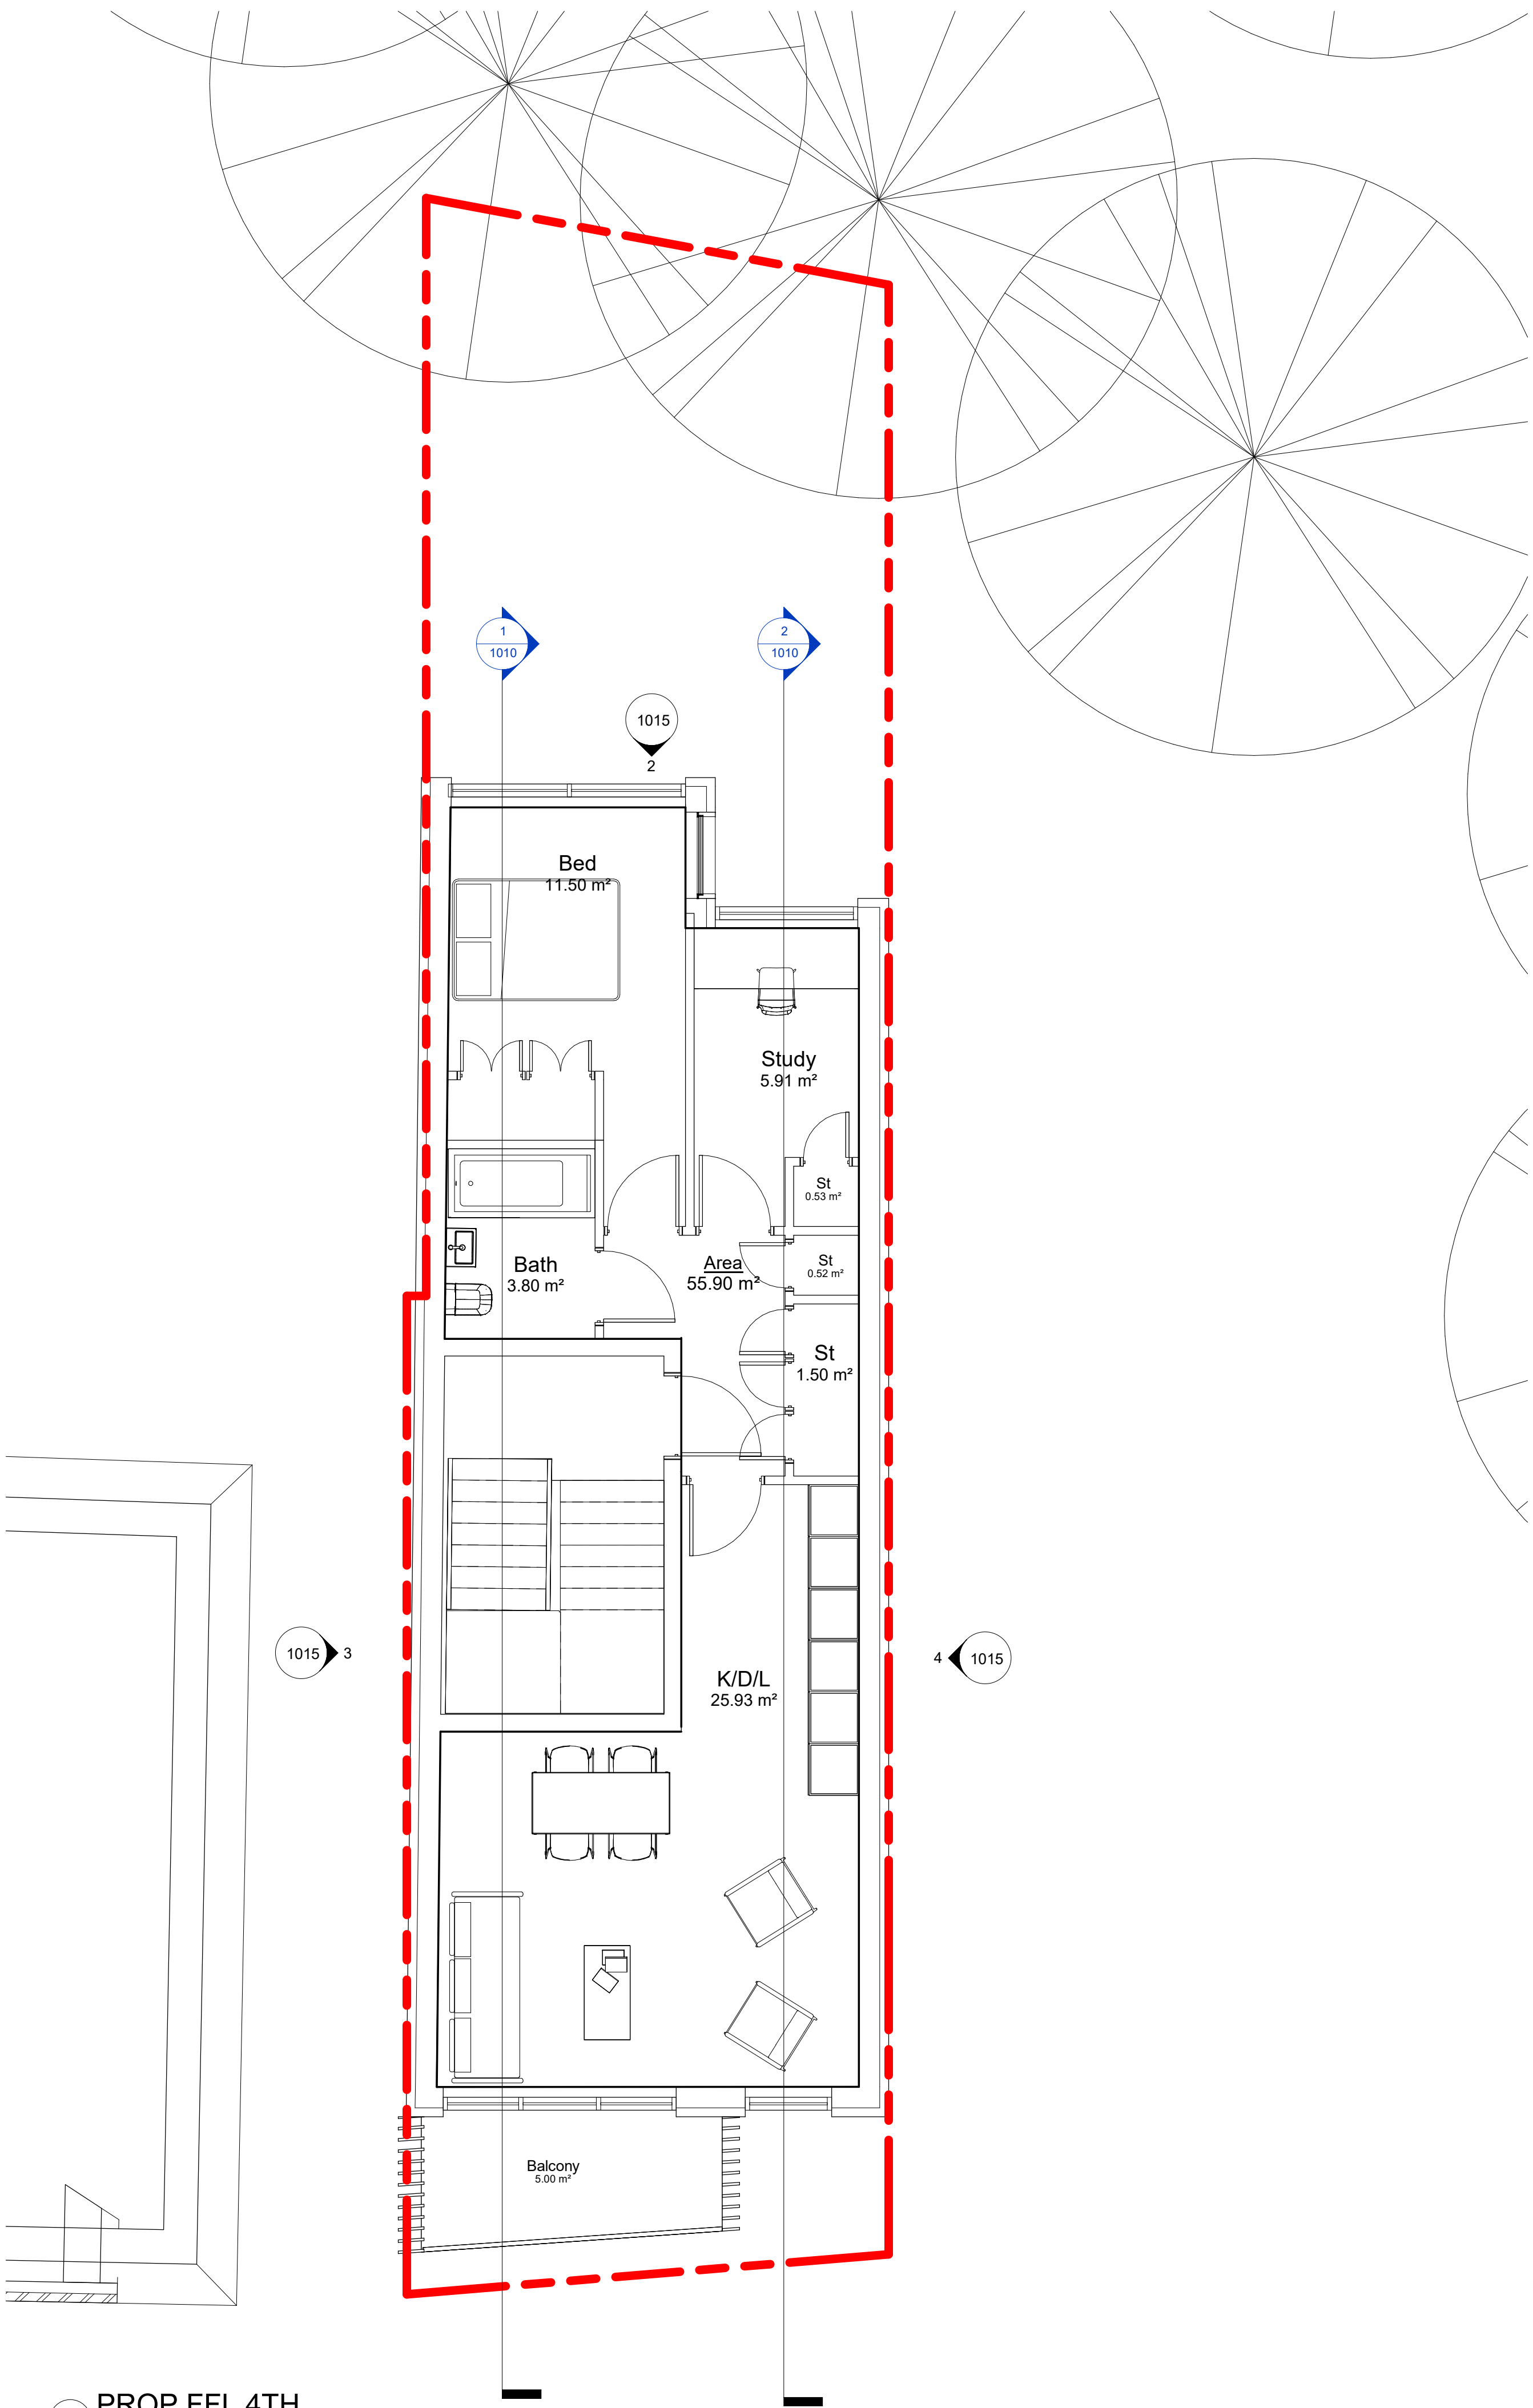

01	31.07.24	Planning Application	SL
Rev.	Date	Details	By

Client

120 Archway Road Ltd

Project Name

120 Archway

Drawing Title

Fourth Floor GA

Status

Planning

Scale	Drawn by
As indicated@ A1	Author
Date	Checked by
31.07.24	Checker
Drawing Number	Revision
24040 - 04-DR-A - 1005	01

This drawing is copyright. Do not scale off dimensions. All dimensions are to be checked on site by contractor. Contractor to report any dimensional discrepancies, errors or omissions prior to commencing in site.