


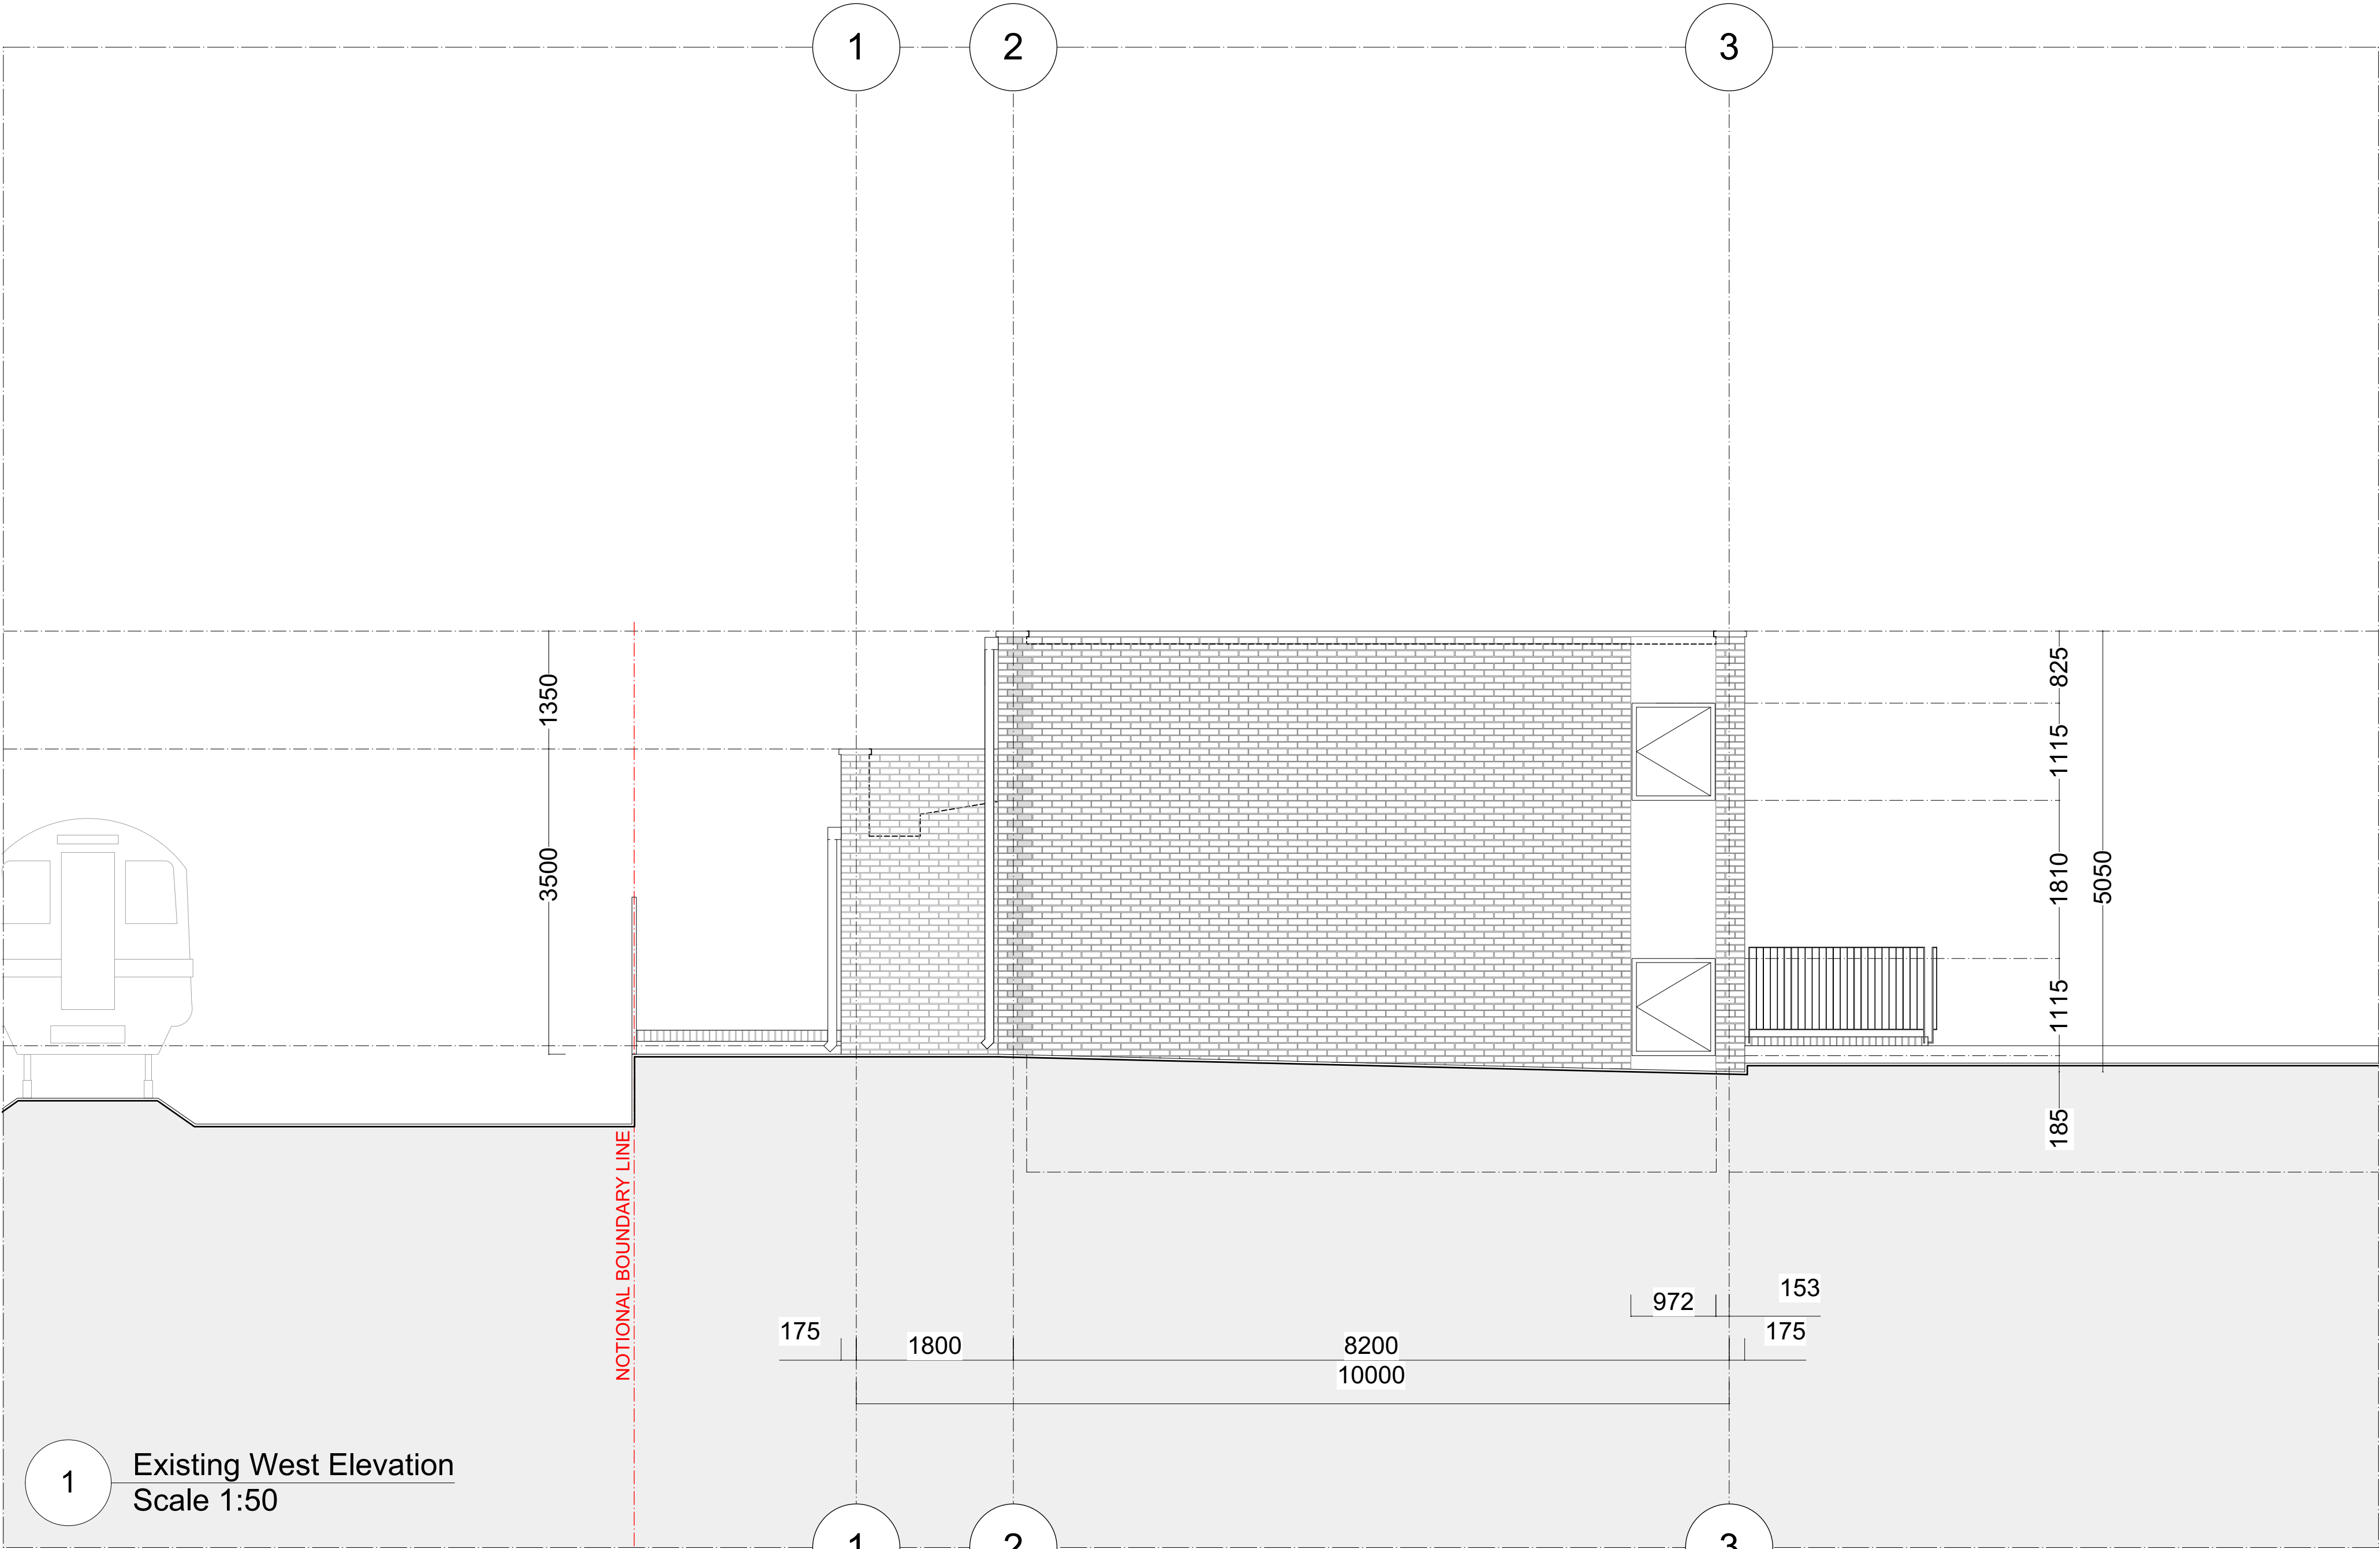
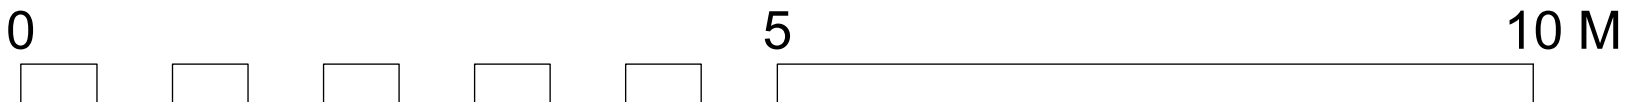


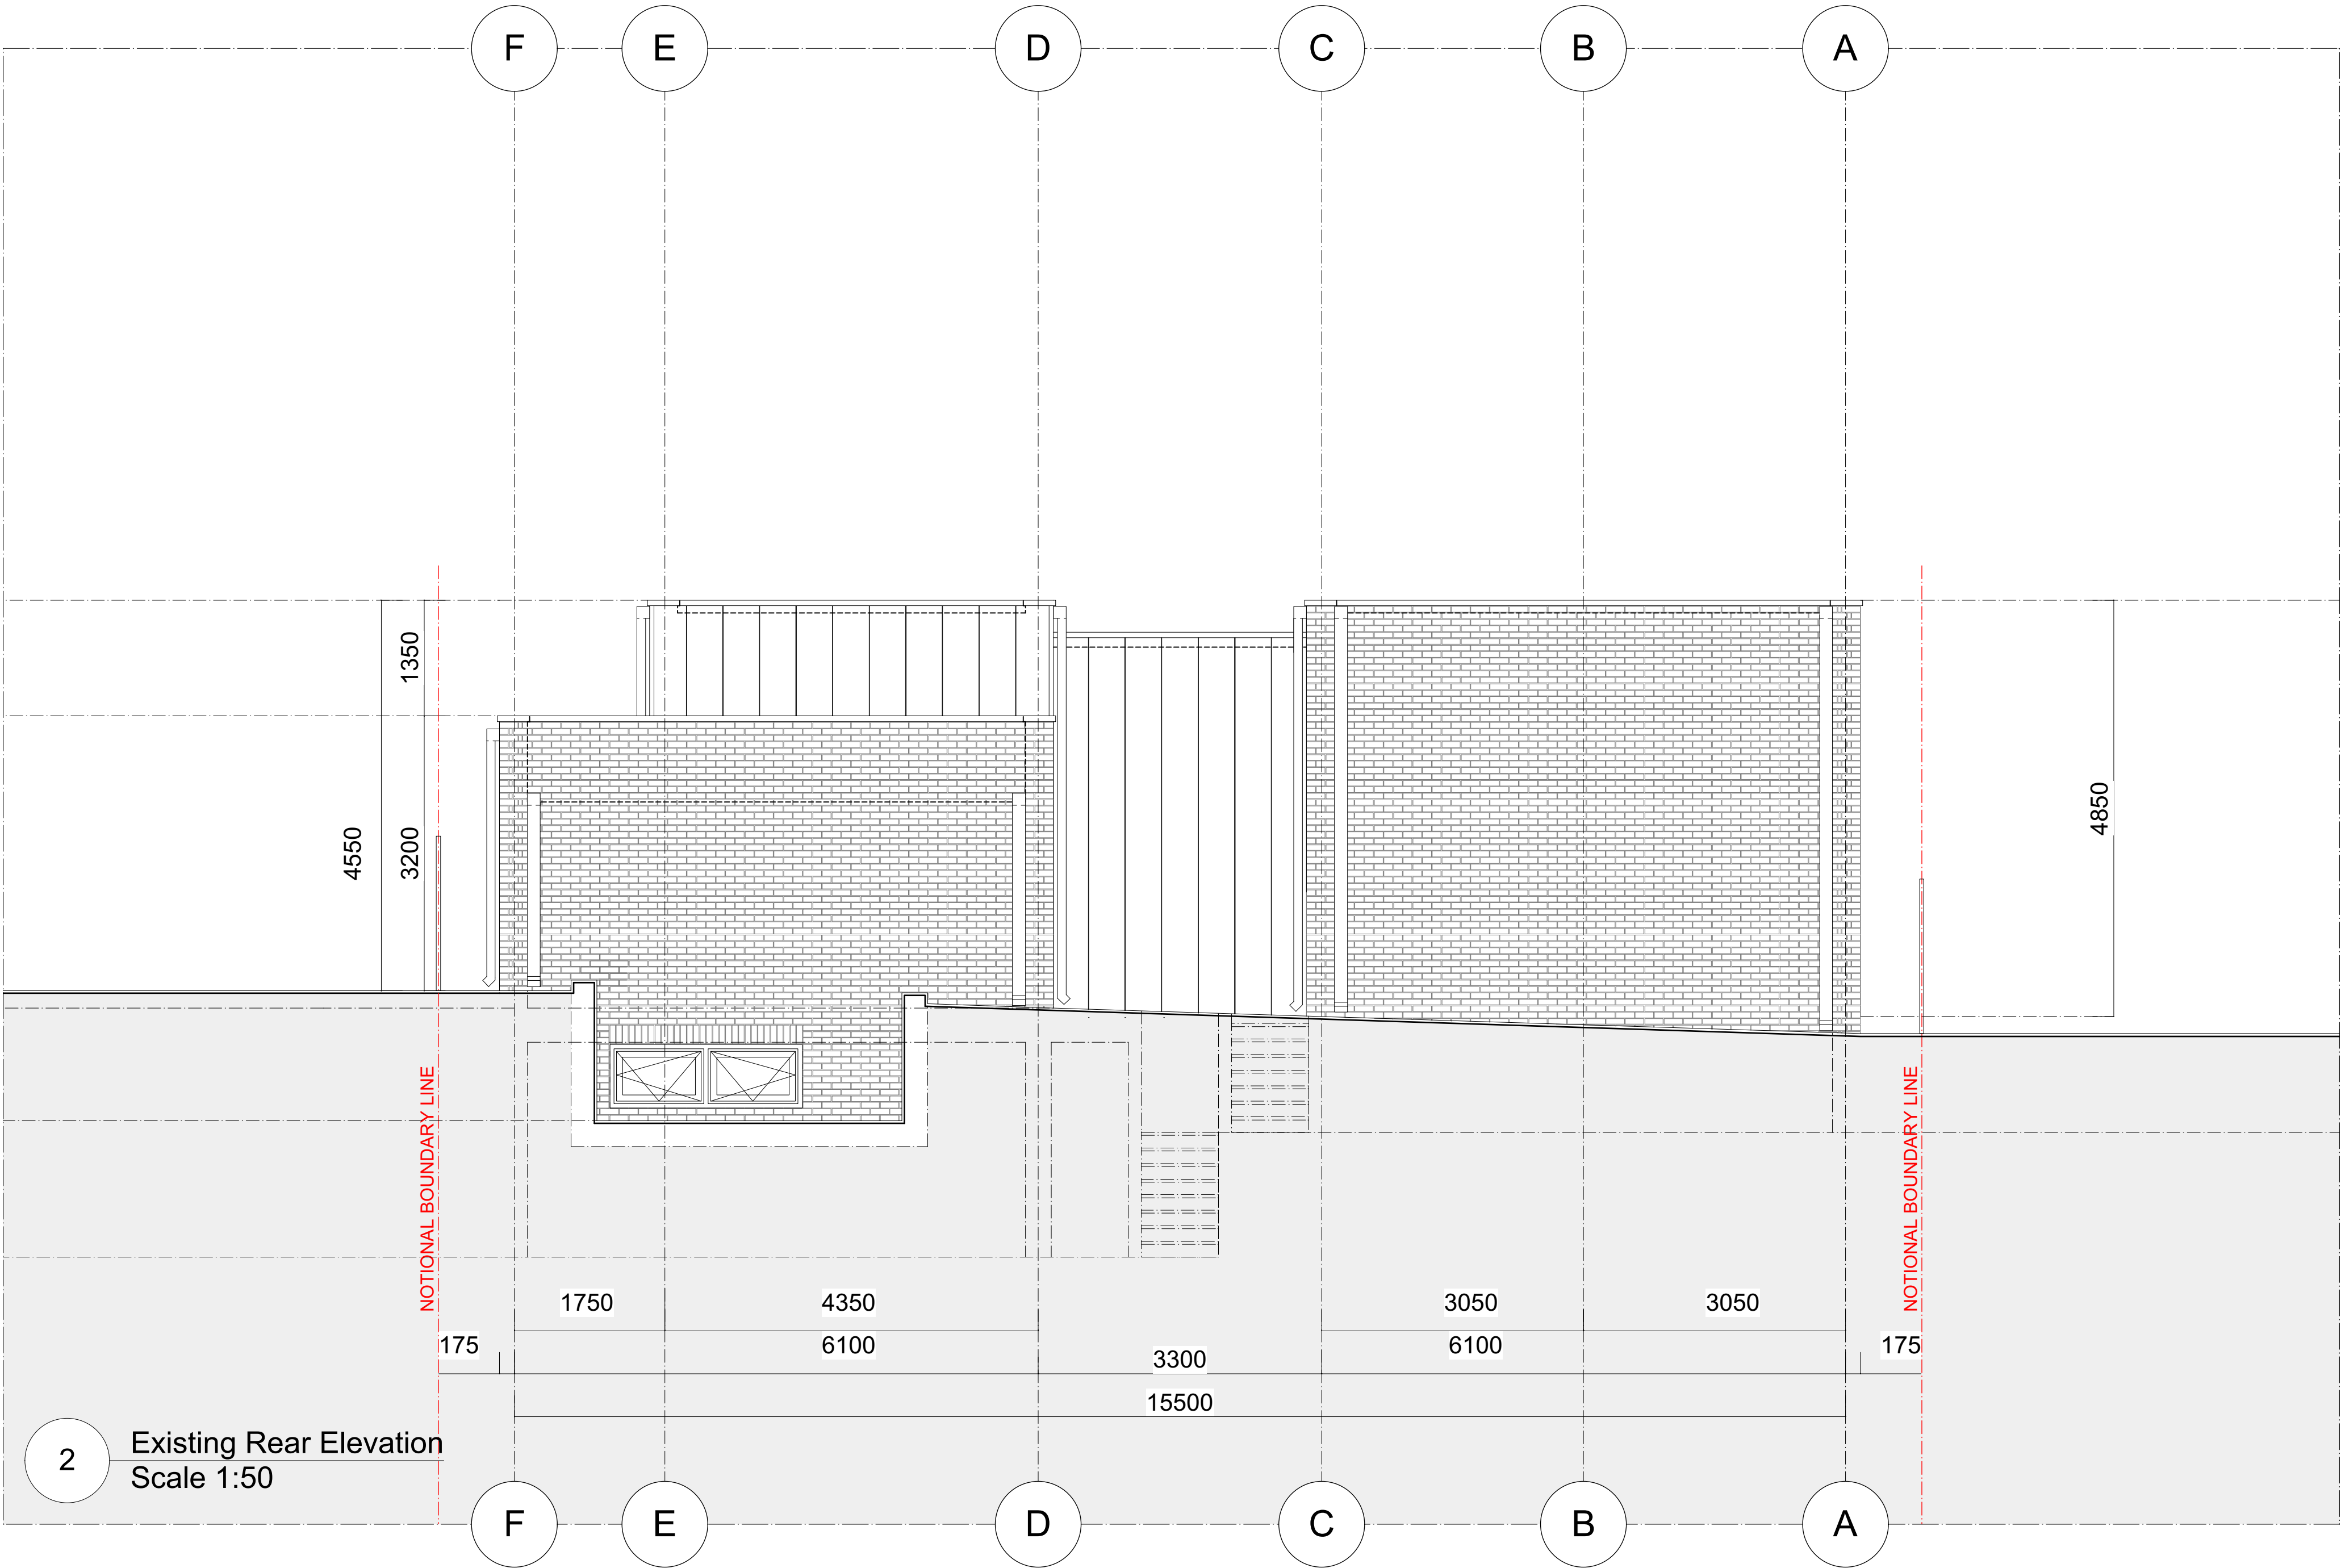

KEY / NOTES ALL DIMENSIONS, LEVELS AND AREAS ARE APPROXIMATE ONLY AND SHOULD BE VERIFIED ON SITE. DO NOT SCALE THIS DRAWING LACEY + SALTYSALTYKOV ARCHITECTS LTD SHALL NOT BE LIABLE OR RESPONSIBLE FOR ANY USE OF THIS DOCUMENT FOR ANY PURPOSE OTHER THAN THAT FOR WHICH IT WAS ORIGINALLY PREPARED AND PROVIDED. WHILE THE CLIENT SHALL BE ENTITLED TO UTILISE AND COPY THIS DOCUMENT FOR AN EXTENSION OF THE WORKS, THE CLIENT SHALL NOT BE ENTITLED TO REPRODUCE THE DESIGNS CONTAINED IN THIS DOCUMENT FOR ANY SUCH EXTENSION	REV	DATE	DESCRIPTION	PROJECT	76-78 GREAT NORTH ROAD	REVISION	© 2023 COPYRIGHT LACEY + SALTYSALTYKOV. ALL RIGHTS RESERVED LACEY + SALTYSALTYKOV ARCHITECTS LTD OFFICES 117-118 SPACES 307 EUSTON ROAD NW1 3AD +44 (0)20 7255 0525 www.laceysaltykov.com info@laceysaltykov.com LACEY + SALTYSALTYKOV
		23/06/24	PLANNING APPLICATION SUBMISSION	DRWG NAME	EXISTING FRONT AND WEST ELEVATIONS		
				DRWG NO	1320-A-GA-EL-101		
				SCALE	1:50		
				SIZE	A1		
				DATE	23/06/24		

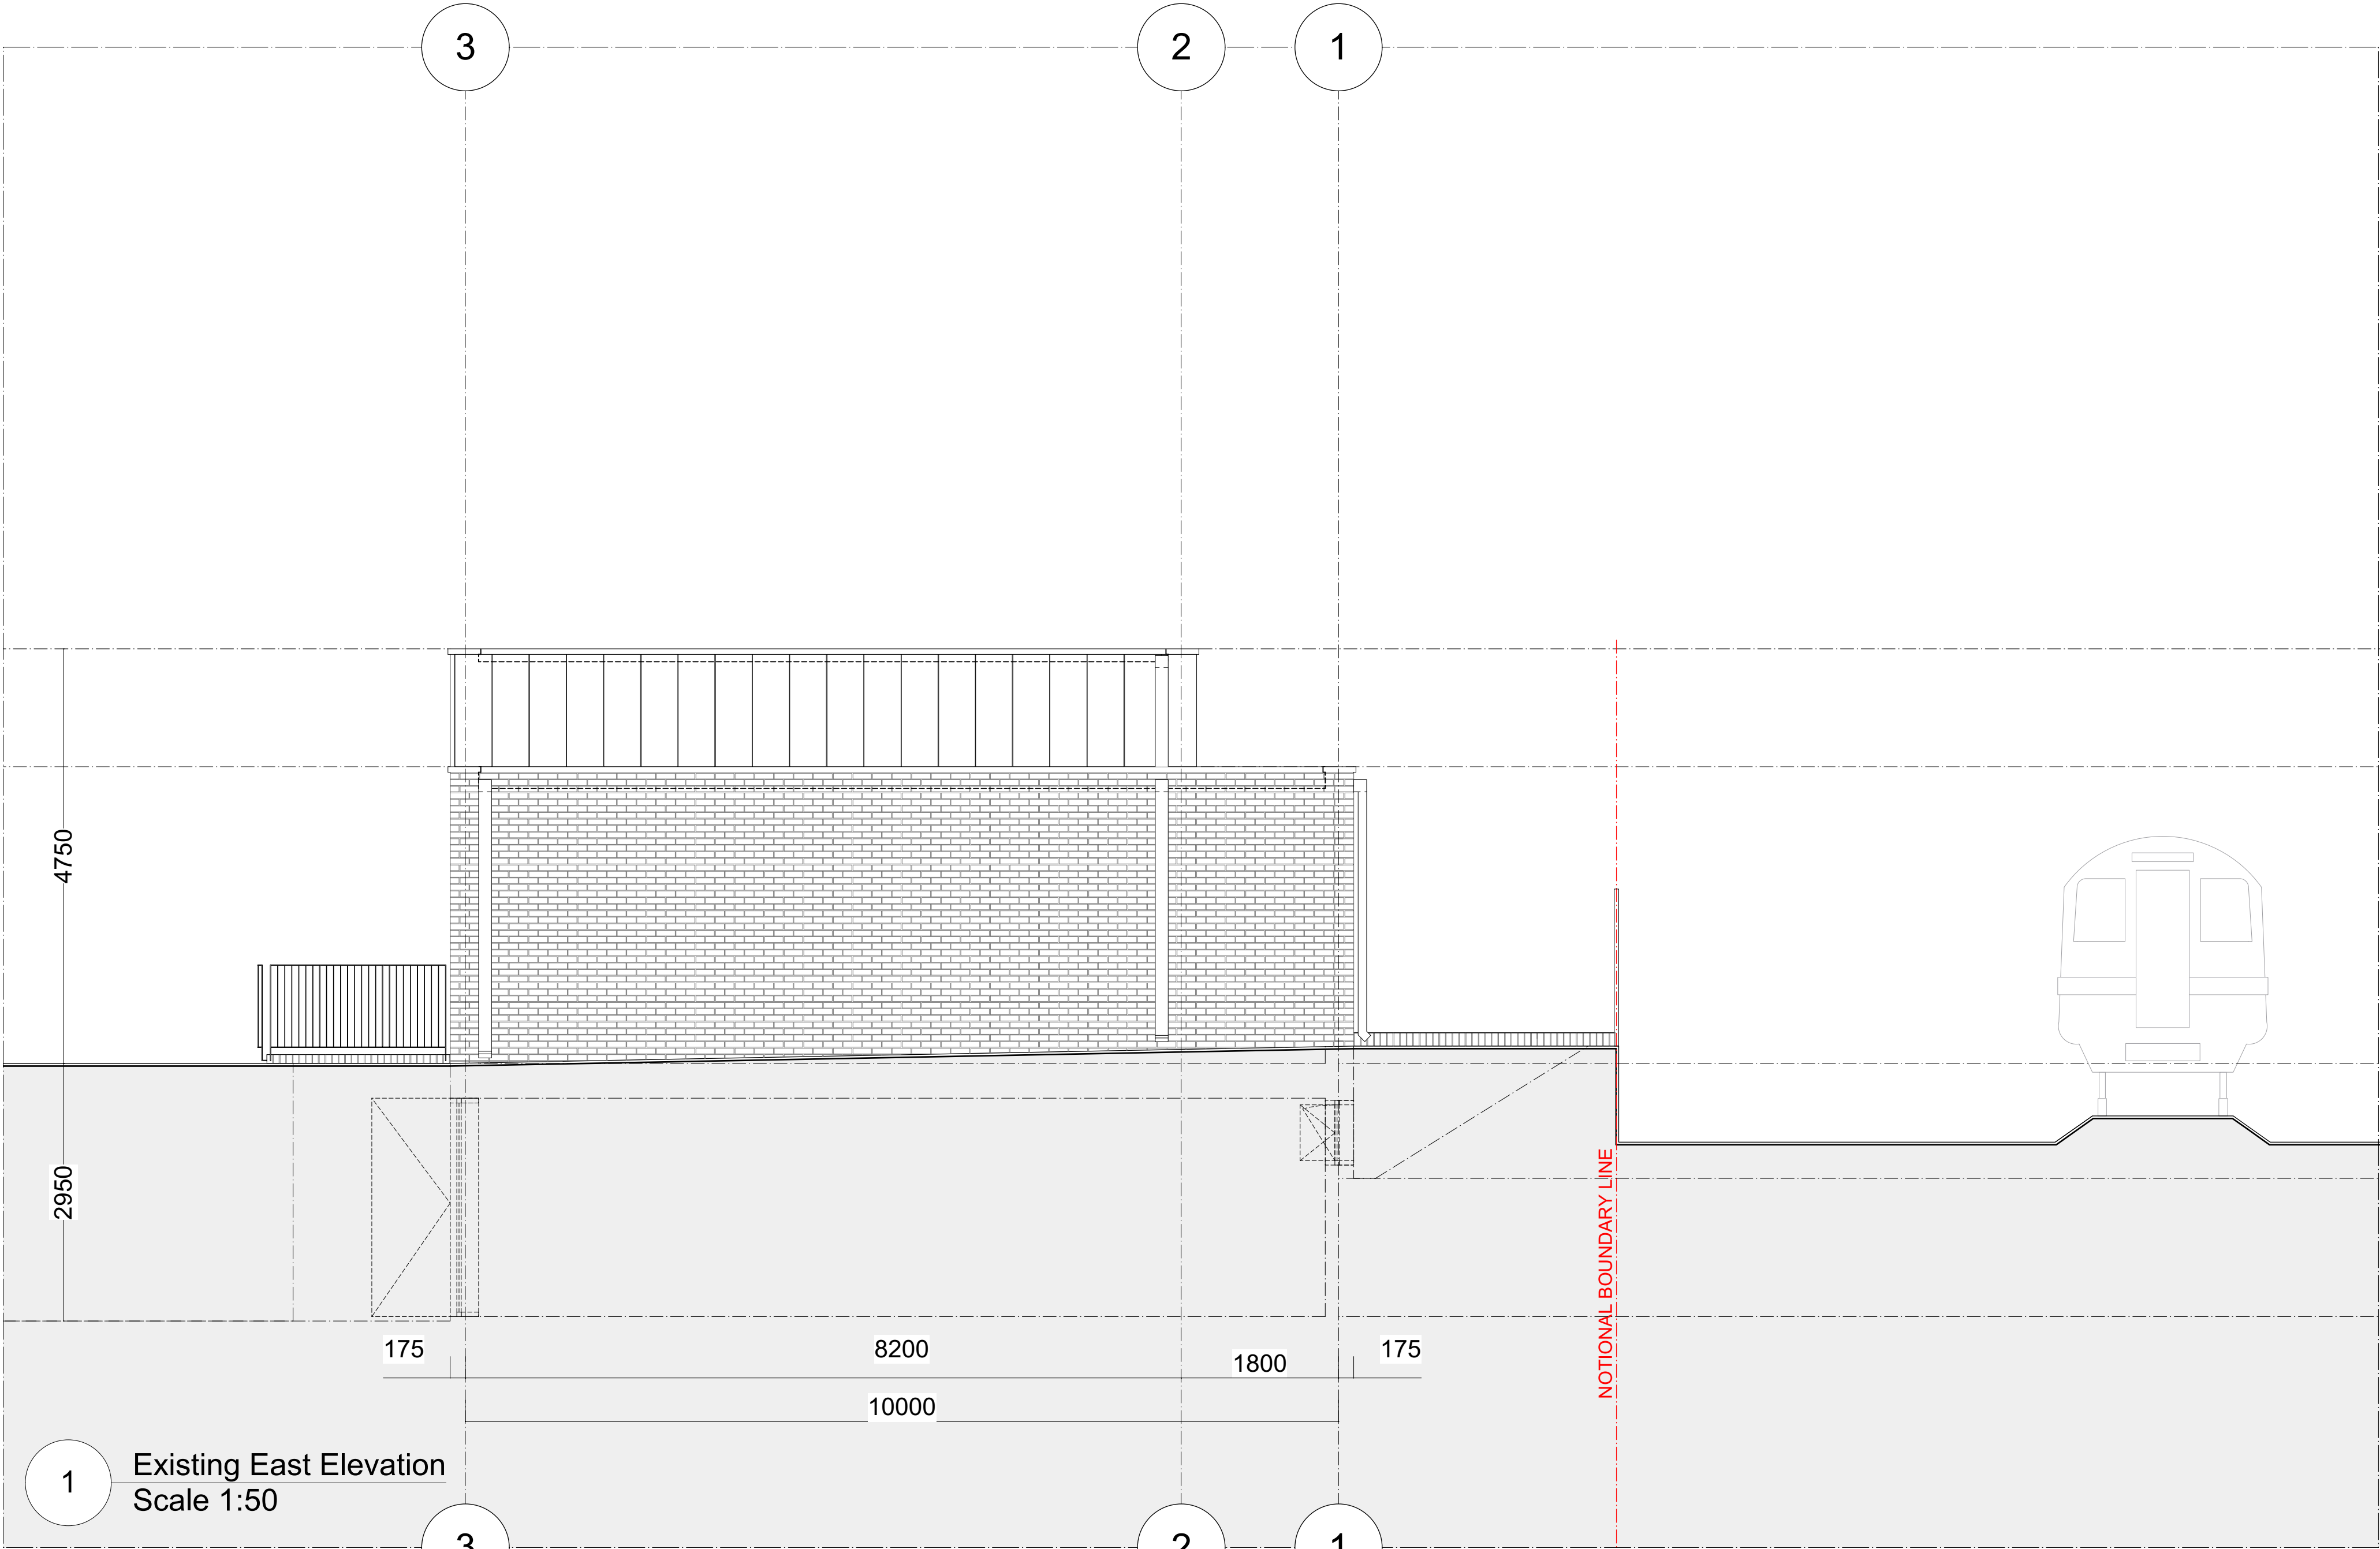

KEY / NOTES ALL DIMENSIONS, LEVELS AND AREAS ARE APPROXIMATE ONLY AND SHOULD BE VERIFIED ON SITE. DO NOT SCALE THIS DRAWING LACEY + SALTYSALTYKOV ARCHITECTS LTD SHALL NOT BE LIABLE OR RESPONSIBLE FOR ANY USE OF THIS DOCUMENT FOR ANY PURPOSE OTHER THAN THAT FOR WHICH IT WAS ORIGINALLY PREPARED AND PROVIDED. WHILE THE CLIENT SHALL BE ENTITLED TO UTILISE AND COPY THIS DOCUMENT FOR AN EXTENSION OF THE WORKS, THE CLIENT SHALL NOT BE ENTITLED TO REPRODUCE THE DESIGNS CONTAINED IN THIS DOCUMENT FOR ANY SUCH EXTENSION	REV	DATE	DESCRIPTION	PROJECT	76-78 GREAT NORTH ROAD	REVISION
		23/06/24	PLANNING APPLICATION SUBMISSION	DRWG NAME	EXISTING REAR AND EAST ELEVATIONS	
				DRWG NO	1320-A-GA-EL-102	
				SCALE	1:50	
				SIZE	A1	
				DATE	23/06/24	
LACEY + SALTYSALTYKOV ARCHITECTS LTD OFFICES 117-118 SPACES 307 EUSTON ROAD NW1 3AD +44 (0)20 7255 0525 www.laceysaltykov.com info@laceysaltykov.com						

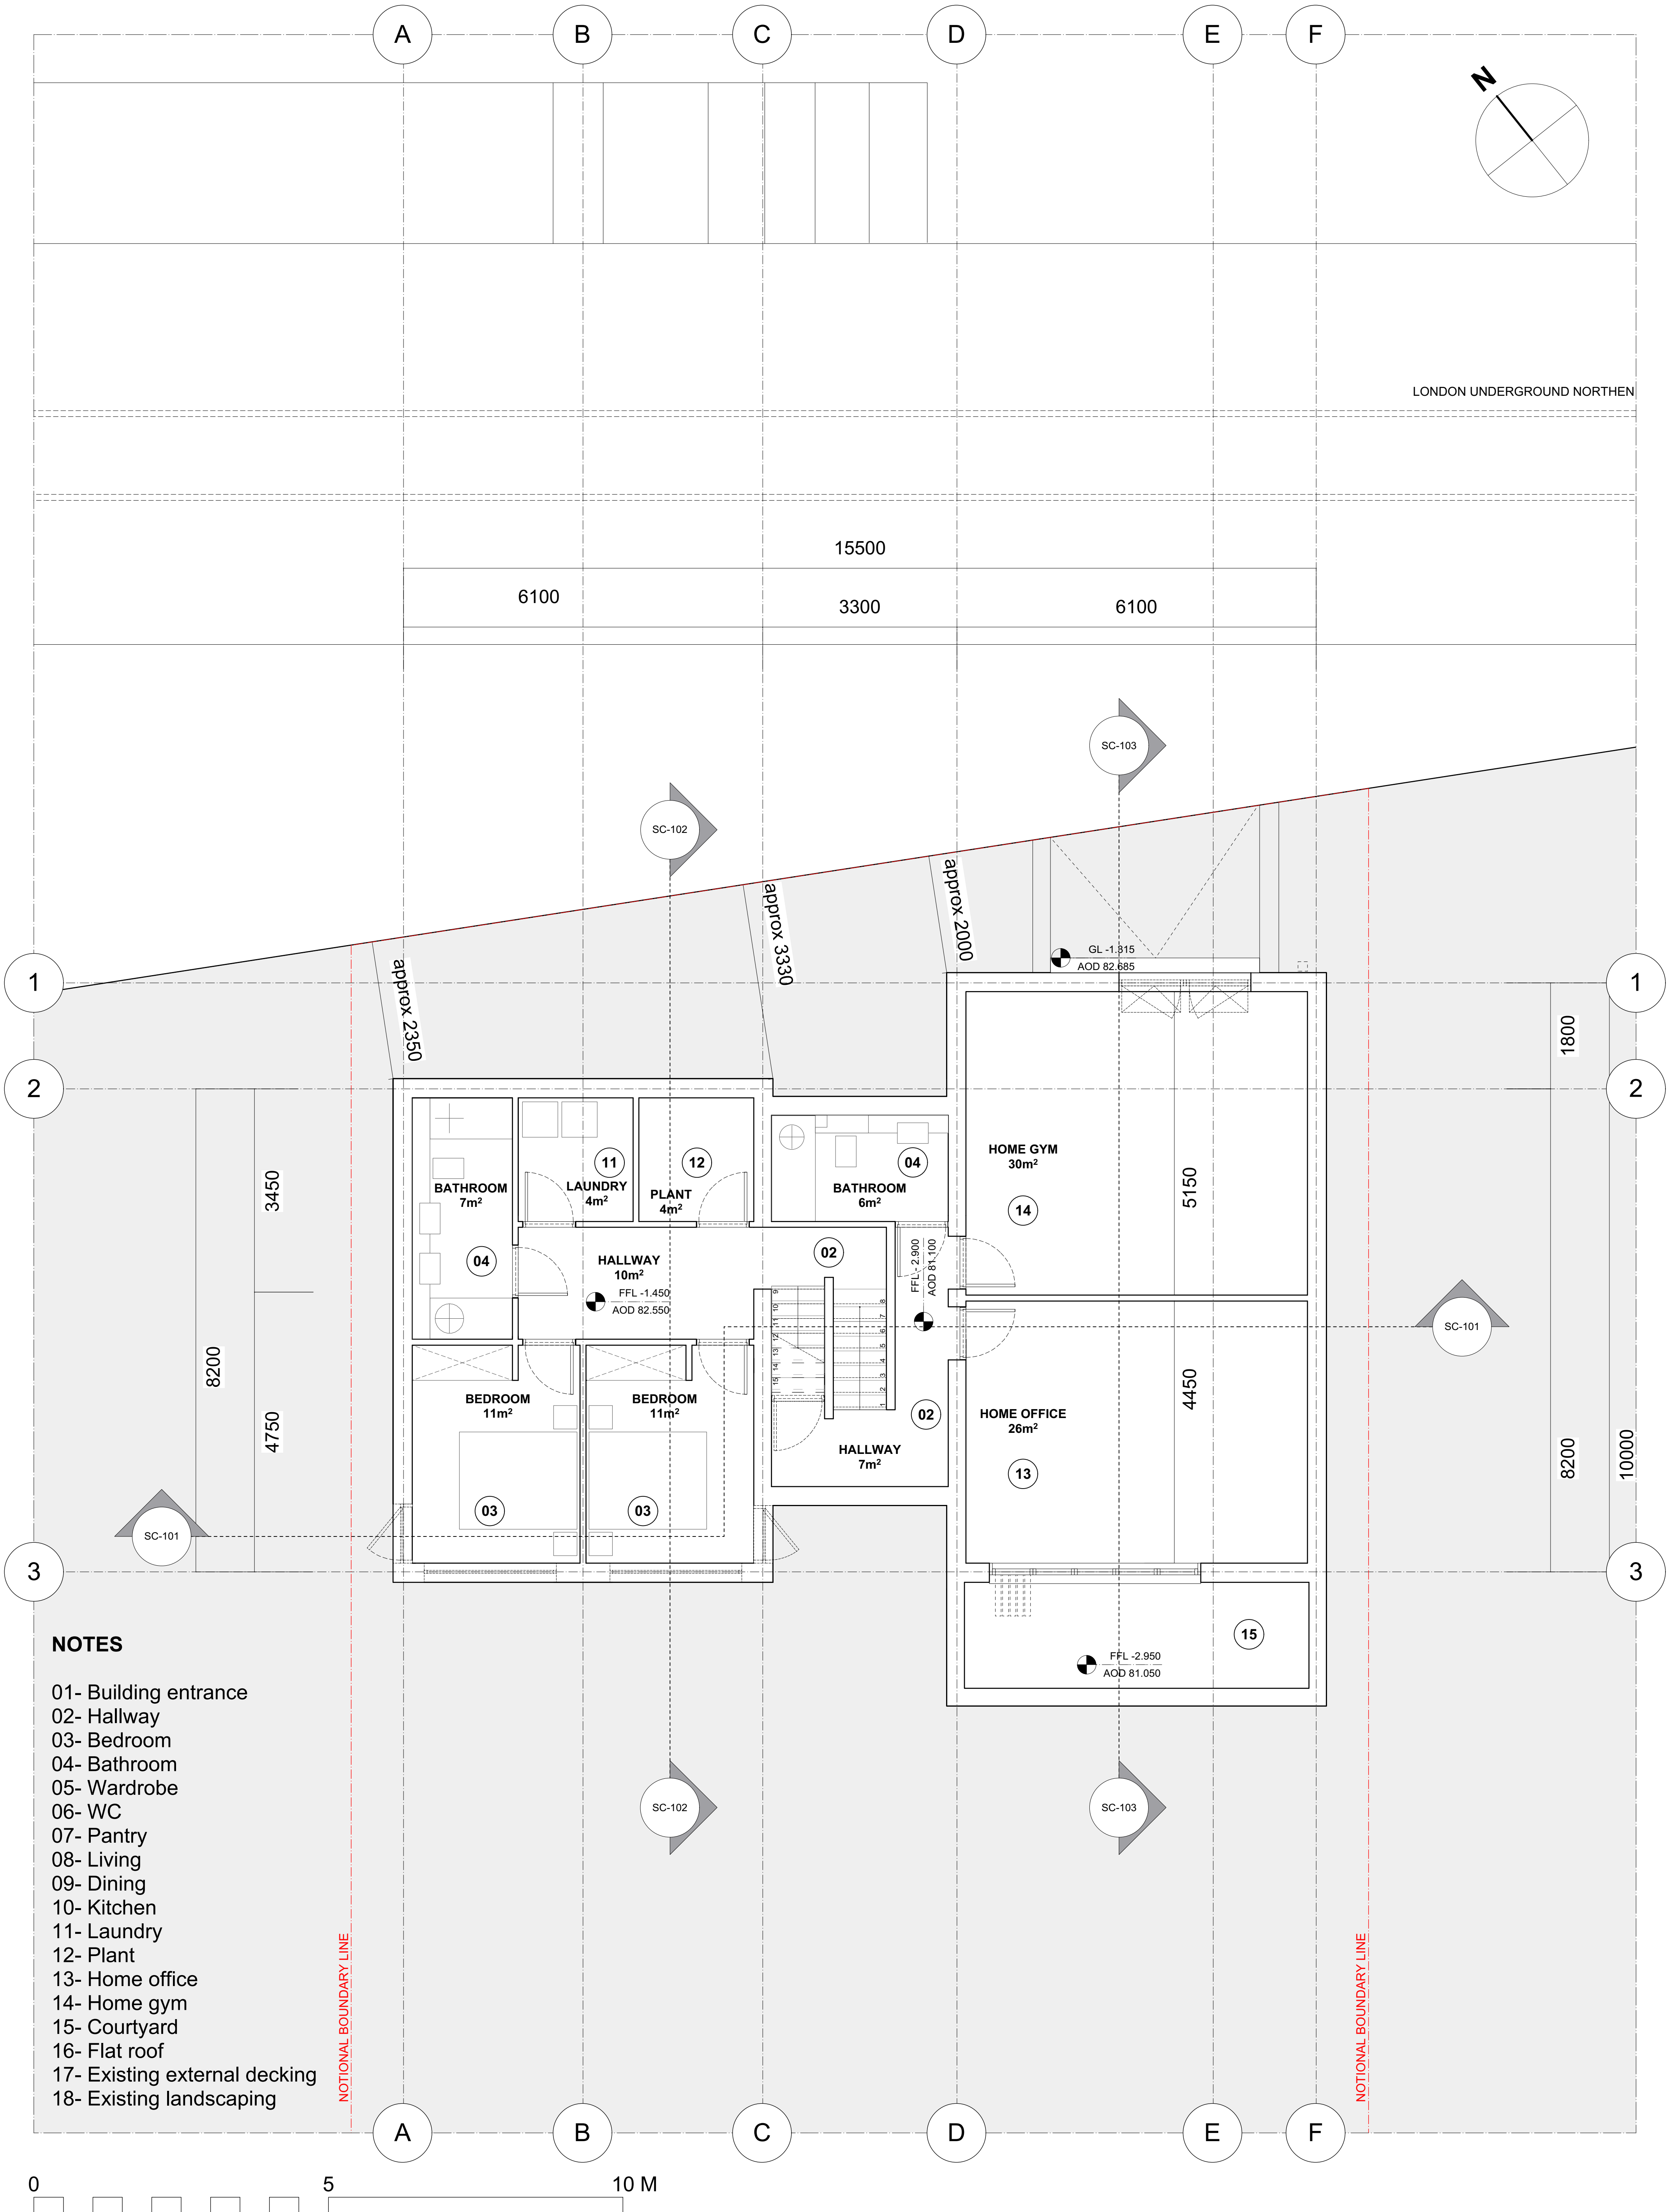

NOTES


- 01- Building entrance
- 02- Hallway
- 03- Bedroom
- 04- Bathroom
- 05- Wardrobe
- 06- WC
- 07- Pantry
- 08- Living
- 09- Dining
- 10- Kitchen
- 11- Laundry
- 12- Plant
- 13- Home office
- 14- Home gym
- 15- Courtyard
- 16- Flat roof
- 17- Existing external decking
- 18- Existing landscaping

KEY / NOTES
ALL DIMENSIONS, LEVELS AND AREAS ARE APPROXIMATE ONLY AND SHOULD BE VERIFIED ON SITE.
DO NOT SCALE THIS DRAWING
LACEY + SALTYSKYOV ARCHITECTS LTD SHALL NOT BE LIABLE OR RESPONSIBLE FOR ANY USE OF THIS DOCUMENT FOR ANY PURPOSE OTHER THAN THAT FOR WHICH IT WAS ORIGINALLY PREPARED AND PROVIDED. WHILE THE CLIENT SHALL BE ENTITLED TO UTILISE AND COPY THIS DOCUMENT FOR AN EXTENSION OF THE WORKS, THE CLIENT SHALL NOT BE ENTITLED TO REPRODUCE THE DESIGNS CONTAINED IN THIS DOCUMENT FOR ANY SUCH EXTENSION

REV	DATE	DESCRIPTION
	23/06/24	PLANNING APPLICATION SUBMISSION

PROJECT	76-78 GREAT NORTH ROAD
DRWG NAME	EXISTING - GA LOWER GROUND FLOOR PLAN
DRWG NO	1320-A-GA-PL-102
SCALE	1:50
SIZE	A1
DATE	23/06/24

REVISION	LACEY + SALTYSKYOV ARCHITECTS LTD OFFICES 117-118 SPACES 307 EUSTON ROAD NW1 3AD +44 (0)20 7255 0525 www.laceysaltyskov.com info@laceysaltyskov.com
	LACEY + SALTYSKYOV

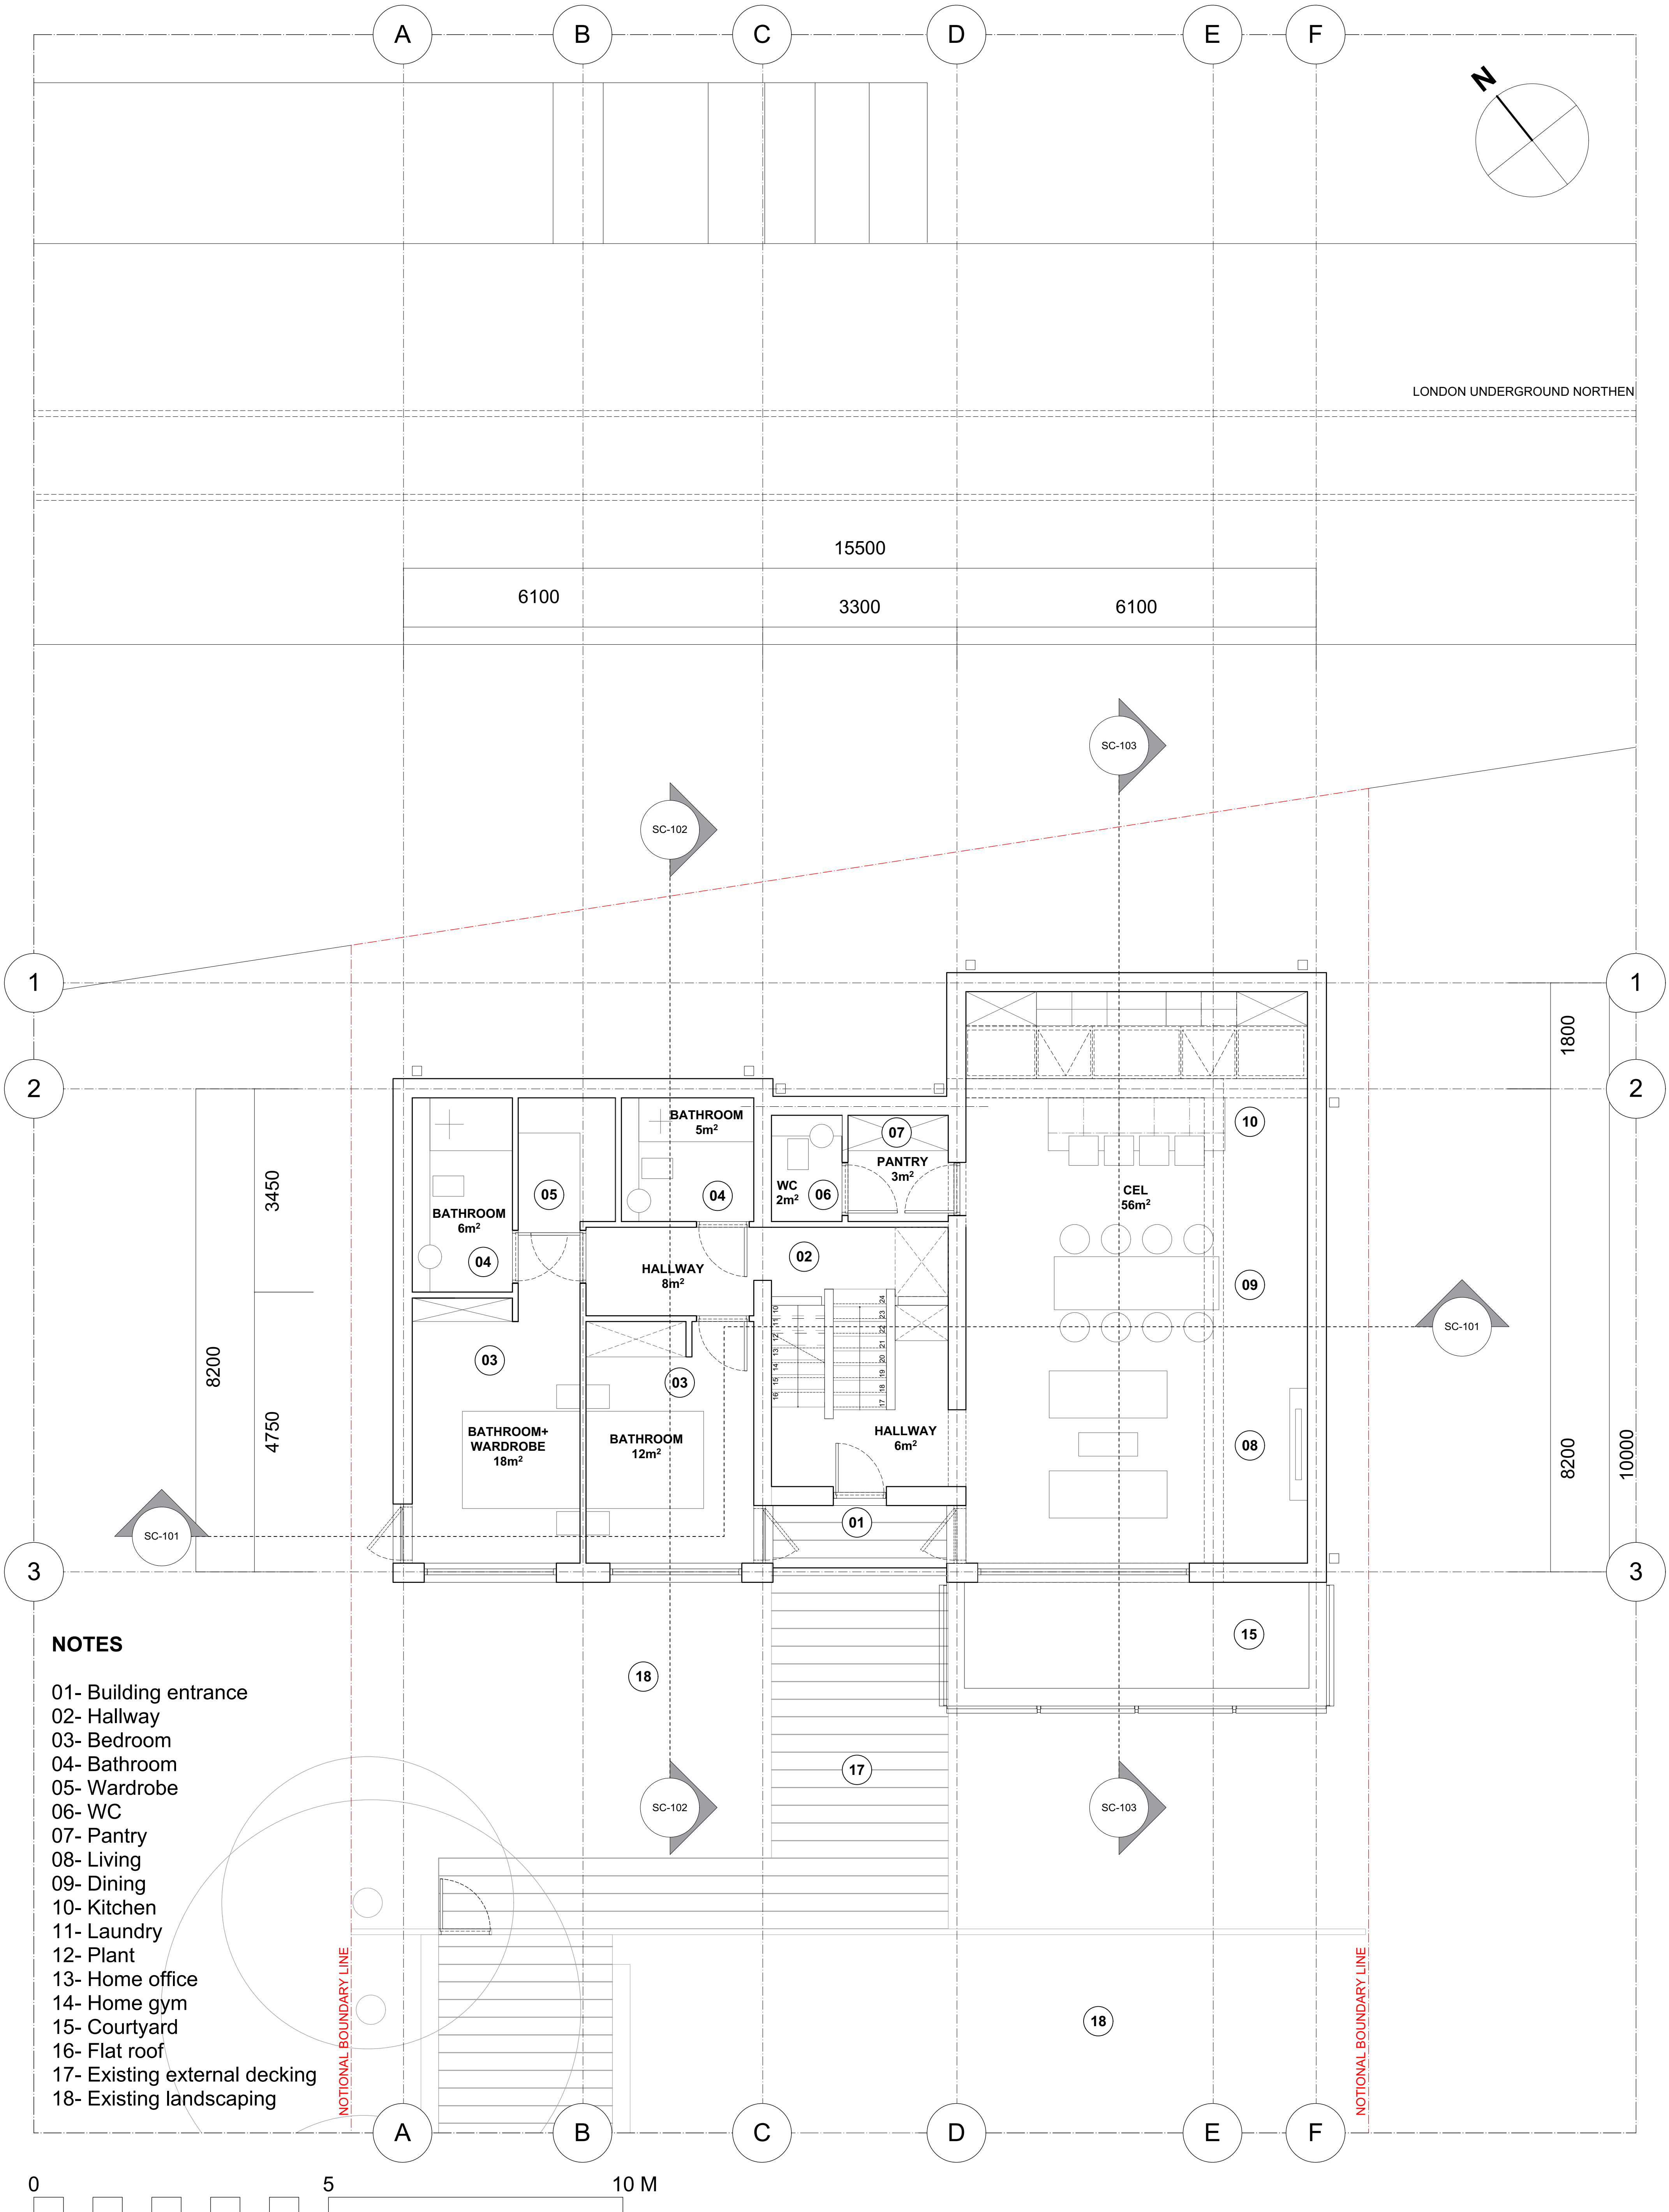

NOTES


- 01- Building entrance
- 02- Hallway
- 03- Bedroom
- 04- Bathroom
- 05- Wardrobe
- 06- WC
- 07- Pantry
- 08- Living
- 09- Dining
- 10- Kitchen
- 11- Laundry
- 12- Plant
- 13- Home office
- 14- Home gym
- 15- Courtyard
- 16- Flat roof
- 17- Existing external decking
- 18- Existing landscaping

KEY / NOTES
ALL DIMENSIONS, LEVELS AND AREAS ARE APPROXIMATE ONLY AND SHOULD BE VERIFIED ON SITE.
DO NOT SCALE THIS DRAWING
LACEY + SALTYSALTYKOV ARCHITECTS LTD SHALL NOT BE LIABLE OR RESPONSIBLE FOR ANY USE OF THIS DOCUMENT FOR ANY PURPOSE OTHER THAN THAT FOR WHICH IT WAS ORIGINALLY PREPARED AND PROVIDED. WHILE THE CLIENT SHALL BE ENTITLED TO UTILISE AND COPY THIS DOCUMENT FOR AN EXTENSION OF THE WORKS, THE CLIENT SHALL NOT BE ENTITLED TO REPRODUCE THE DESIGNS CONTAINED IN THIS DOCUMENT FOR ANY SUCH EXTENSION

REV	DATE	DESCRIPTION
	23/06/24	PLANNING APPLICATION SUBMISSION

PROJECT	76-78 GREAT NORTH ROAD
DRWG NAME	EXISTING - GA UPPER GROUND FLOOR PLAN
DRWG NO	1320-A-GA-PL-103
SCALE	1:50
SIZE	A1
DATE	23/06/24

REVISION	LACEY + SALTYSALTYKOV ARCHITECTS LTD OFFICES 117-118 SPACES 307 EUSTON ROAD NW1 3AD +44 (0)20 7255 0525 www.laceysaltykov.com info@laceysaltykov.com
	LACEY + SALTYSALTYKOV

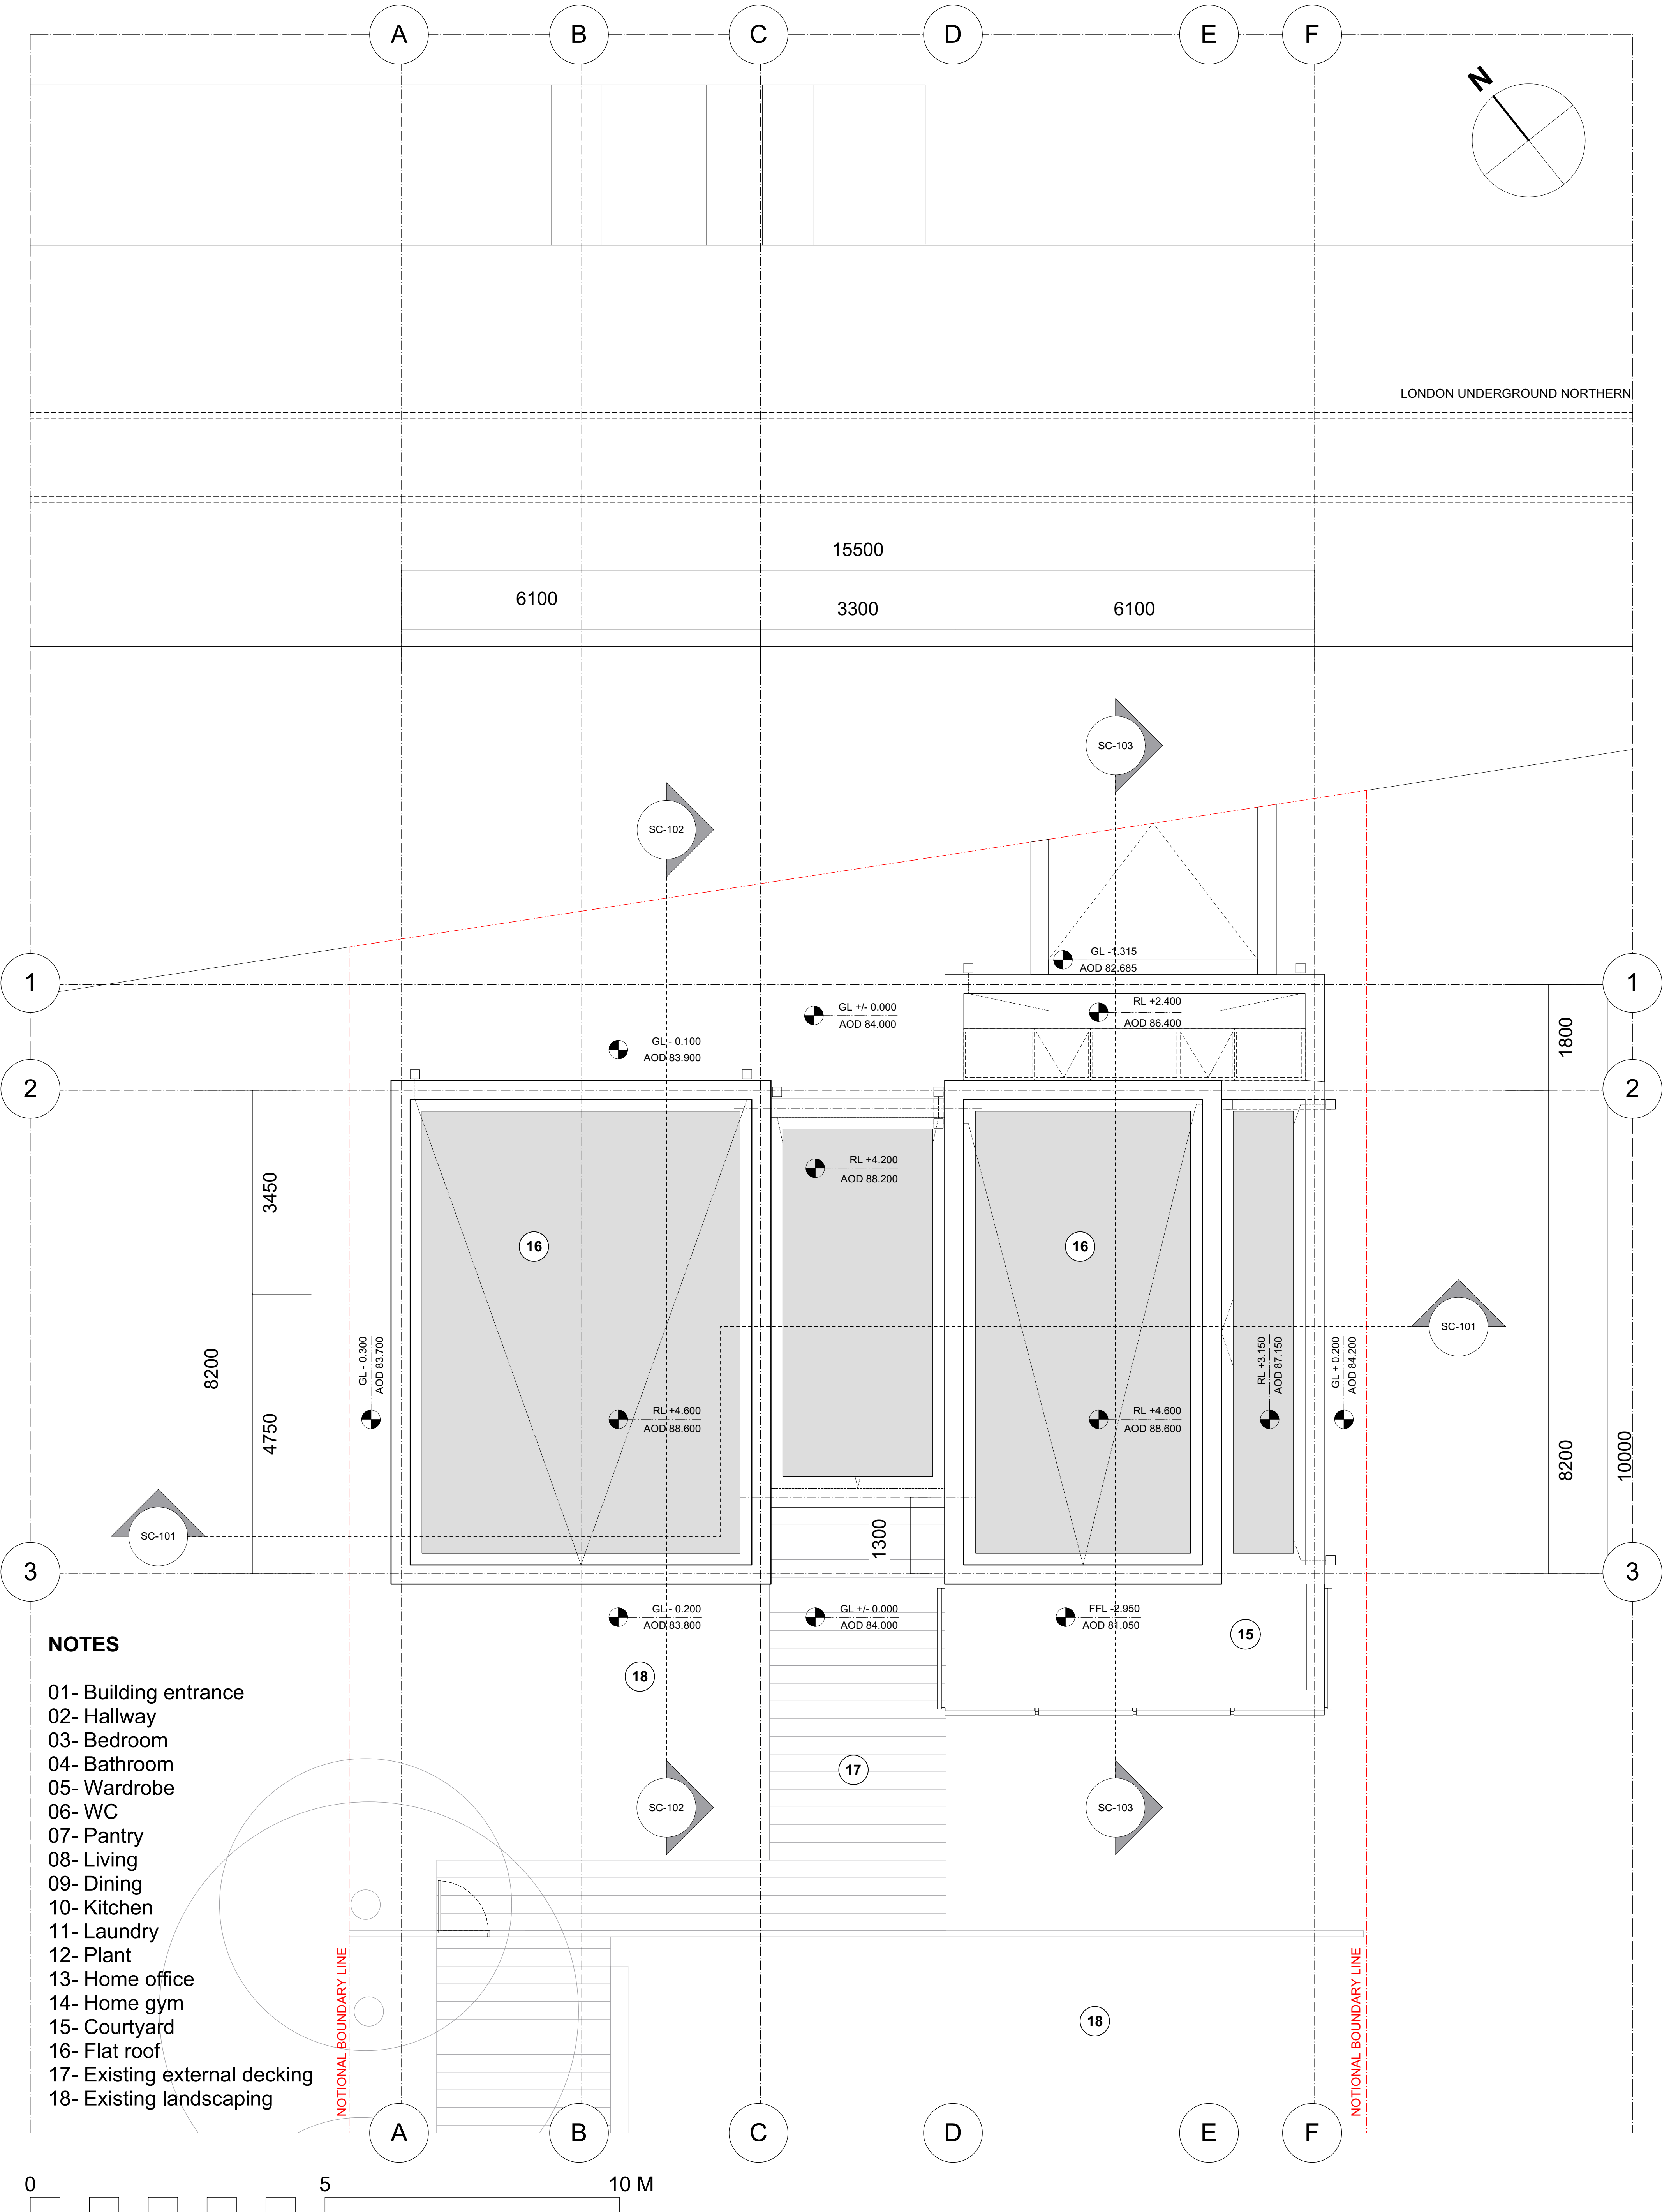

NOTES


- 01- Building entrance
- 02- Hallway
- 03- Bedroom
- 04- Bathroom
- 05- Wardrobe
- 06- WC
- 07- Pantry
- 08- Living
- 09- Dining
- 10- Kitchen
- 11- Laundry
- 12- Plant
- 13- Home office
- 14- Home gym
- 15- Courtyard
- 16- Flat roof
- 17- Existing external decking
- 18- Existing landscaping

KEY / NOTES
ALL DIMENSIONS, LEVELS AND AREAS ARE APPROXIMATE ONLY AND SHOULD BE VERIFIED ON SITE.
DO NOT SCALE THIS DRAWING
LACEY + SALTYSALTYKOV ARCHITECTS LTD SHALL NOT BE LIABLE OR RESPONSIBLE FOR ANY USE OF THIS DOCUMENT FOR ANY PURPOSE OTHER THAN THAT FOR WHICH IT WAS ORIGINALLY PREPARED AND PROVIDED. WHILE THE CLIENT SHALL BE ENTITLED TO UTILISE AND COPY THIS DOCUMENT FOR AN EXTENSION OF THE WORKS, THE CLIENT SHALL NOT BE ENTITLED TO REPRODUCE THE DESIGNS CONTAINED IN THIS DOCUMENT FOR ANY SUCH EXTENSION


REV	DATE	DESCRIPTION
	23/06/24	PLANNING APPLICATION SUBMISSION

PROJECT	76-78 GREAT NORTH ROAD
DRWG NAME	EXISTING - GA ROOF PLAN
DRWG NO	1320-A-GA-PL-104
SCALE	1:50
SIZE	A1
DATE	23/06/24


REVISION	LACEY + SALTYSALTYKOV ARCHITECTS LTD OFFICES 117-118 SPACES 307 EUSTON ROAD NW1 3AD +44 (0)20 7255 0525 www.laceysaltykov.com info@laceysaltykov.com
	LACEY + SALTYSALTYKOV

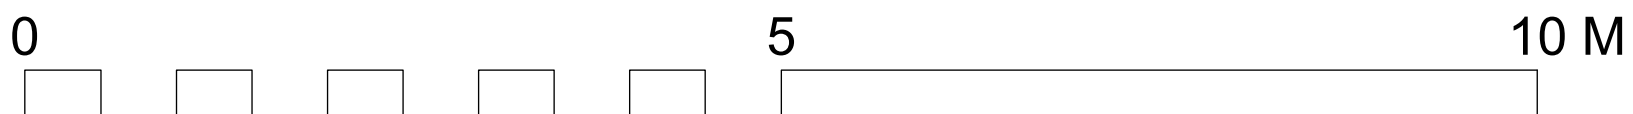

KEY / NOTES	REV	DATE	DESCRIPTION	PROJECT	76-78 GREAT NORTH ROAD	REVISION	© 2023 COPYRIGHT LACEY + SALTYSKOV. ALL RIGHTS RESERVED LACEY + SALTYSKOV ARCHITECTS LTD
ALL DIMENSIONS, LEVELS AND AREAS ARE APPROXIMATE ONLY AND SHOULD BE VERIFIED ON SITE.		23/06/24	PLANNING APPLICATION SUBMISSION	DRWG NAME	EXISTING SECTION 1		OFFICES 117-118 SPACES 307 EUSTON ROAD NW1 3AD +44 (0)20 7255 0525 www.laceysaltyskov.com info@laceysaltyskov.com
DO NOT SCALE THIS DRAWING				DRWG NO	1320-A-GA-SC-101		
LACEY + SALTYSKOV ARCHITECTS LTD SHALL NOT BE LIABLE OR RESPONSIBLE FOR ANY USE OF THIS DOCUMENT FOR ANY PURPOSE OTHER THAN THAT FOR WHICH IT WAS ORIGINALLY PREPARED AND PROVIDED. WHILE THE CLIENT SHALL BE ENTITLED TO UTILISE AND COPY THIS DOCUMENT FOR AN EXTENSION OF THE WORKS, THE CLIENT SHALL NOT BE ENTITLED TO REPRODUCE THE DESIGNS CONTAINED IN THIS DOCUMENT FOR ANY SUCH EXTENSION				SCALE	1:50		
				SIZE	A1		
				DATE	23/06/24		

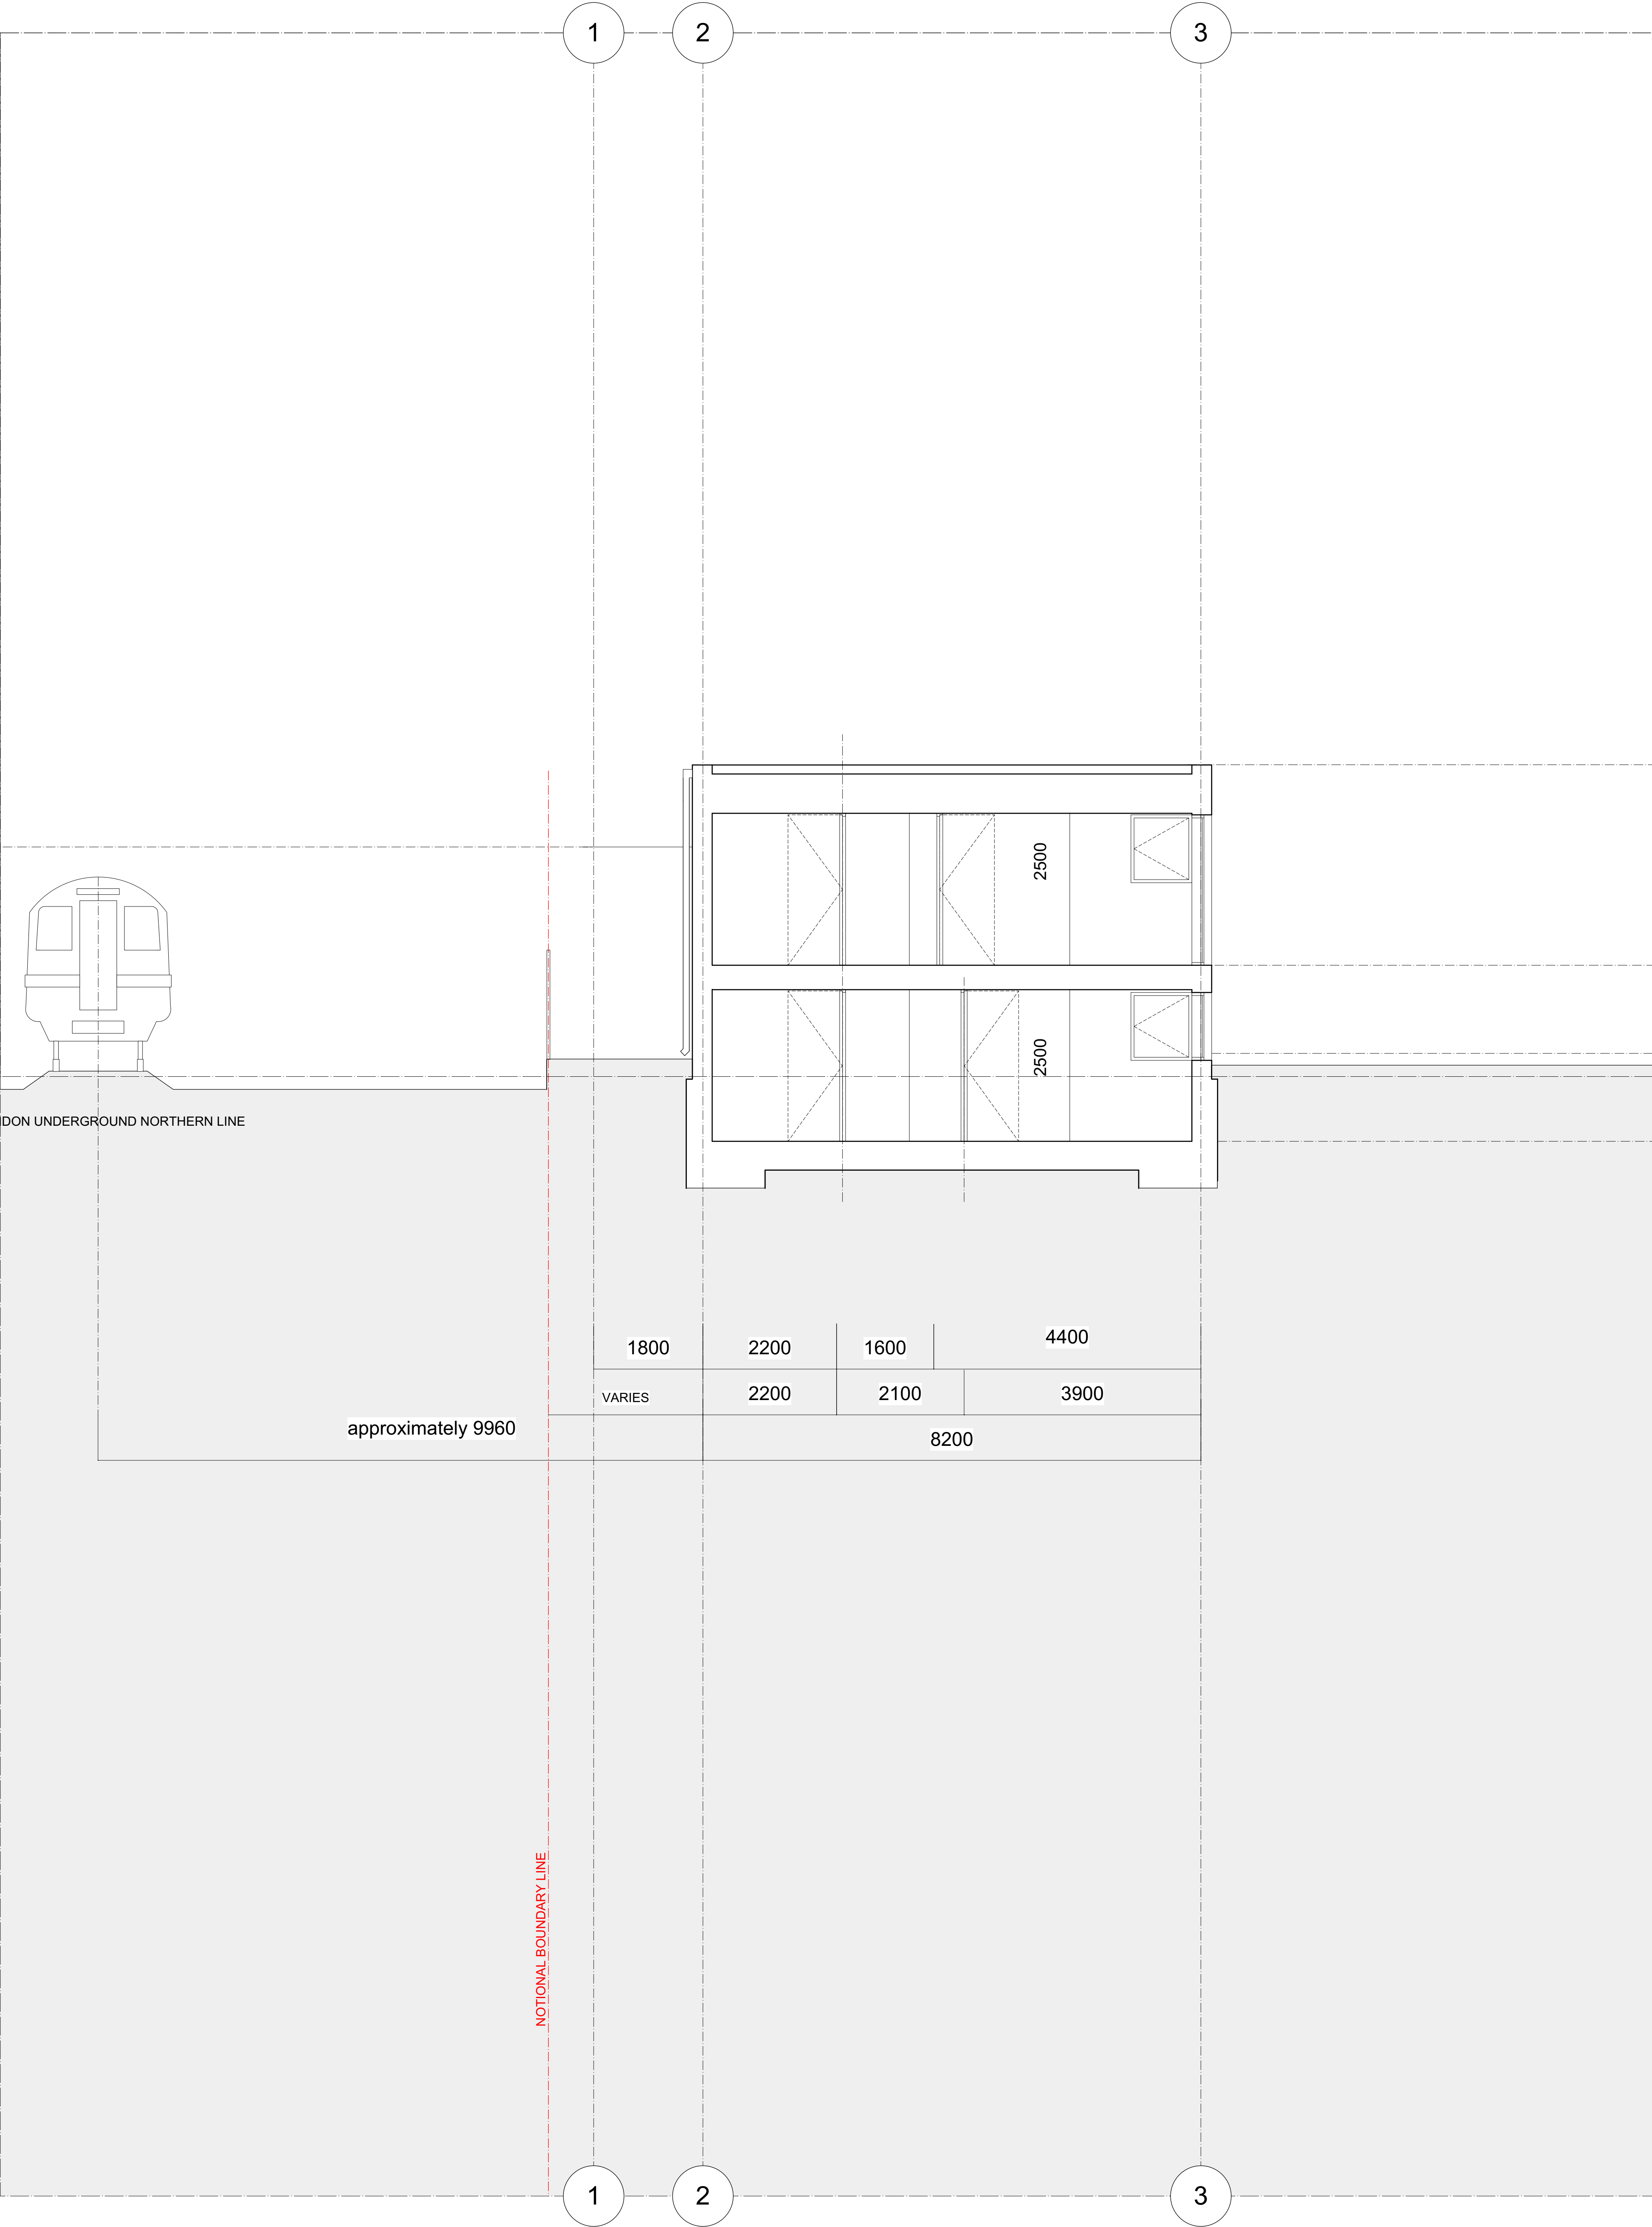

KEY / NOTES ALL DIMENSIONS, LEVELS AND AREAS ARE APPROXIMATE ONLY AND SHOULD BE VERIFIED ON SITE. DO NOT SCALE THIS DRAWING LACEY + SALTYSALTYKOV ARCHITECTS LTD SHALL NOT BE LIABLE OR RESPONSIBLE FOR ANY USE OF THIS DOCUMENT FOR ANY PURPOSE OTHER THAN THAT FOR WHICH IT WAS ORIGINALLY PREPARED AND PROVIDED. WHILE THE CLIENT SHALL BE ENTITLED TO UTILISE AND COPY THIS DOCUMENT FOR AN EXTENSION OF THE WORKS, THE CLIENT SHALL NOT BE ENTITLED TO REPRODUCE THE DESIGNS CONTAINED IN THIS DOCUMENT FOR ANY SUCH EXTENSION	REV	DATE	DESCRIPTION	PROJECT	76-78 GREAT NORTH ROAD	REVISION	© 2023 COPYRIGHT LACEY + SALTYSALTYKOV. ALL RIGHTS RESERVED LACEY + SALTYSALTYKOV ARCHITECTS LTD OFFICES 117-118 SPACES 307 EUSTON ROAD NW1 3AD +44 (0)20 7255 0525 www.laceysaltykov.com info@laceysaltykov.com LACEY + SALTYSALTYKOV
		23/06/24	PLANNING APPLICATION SUBMISSION	DRWG NAME	EXISTING SECTION 2		
				DRWG NO	1320-A-GA-SC-102		
				SCALE	1:50		
				SIZE	A1		
				DATE	23/06/24		

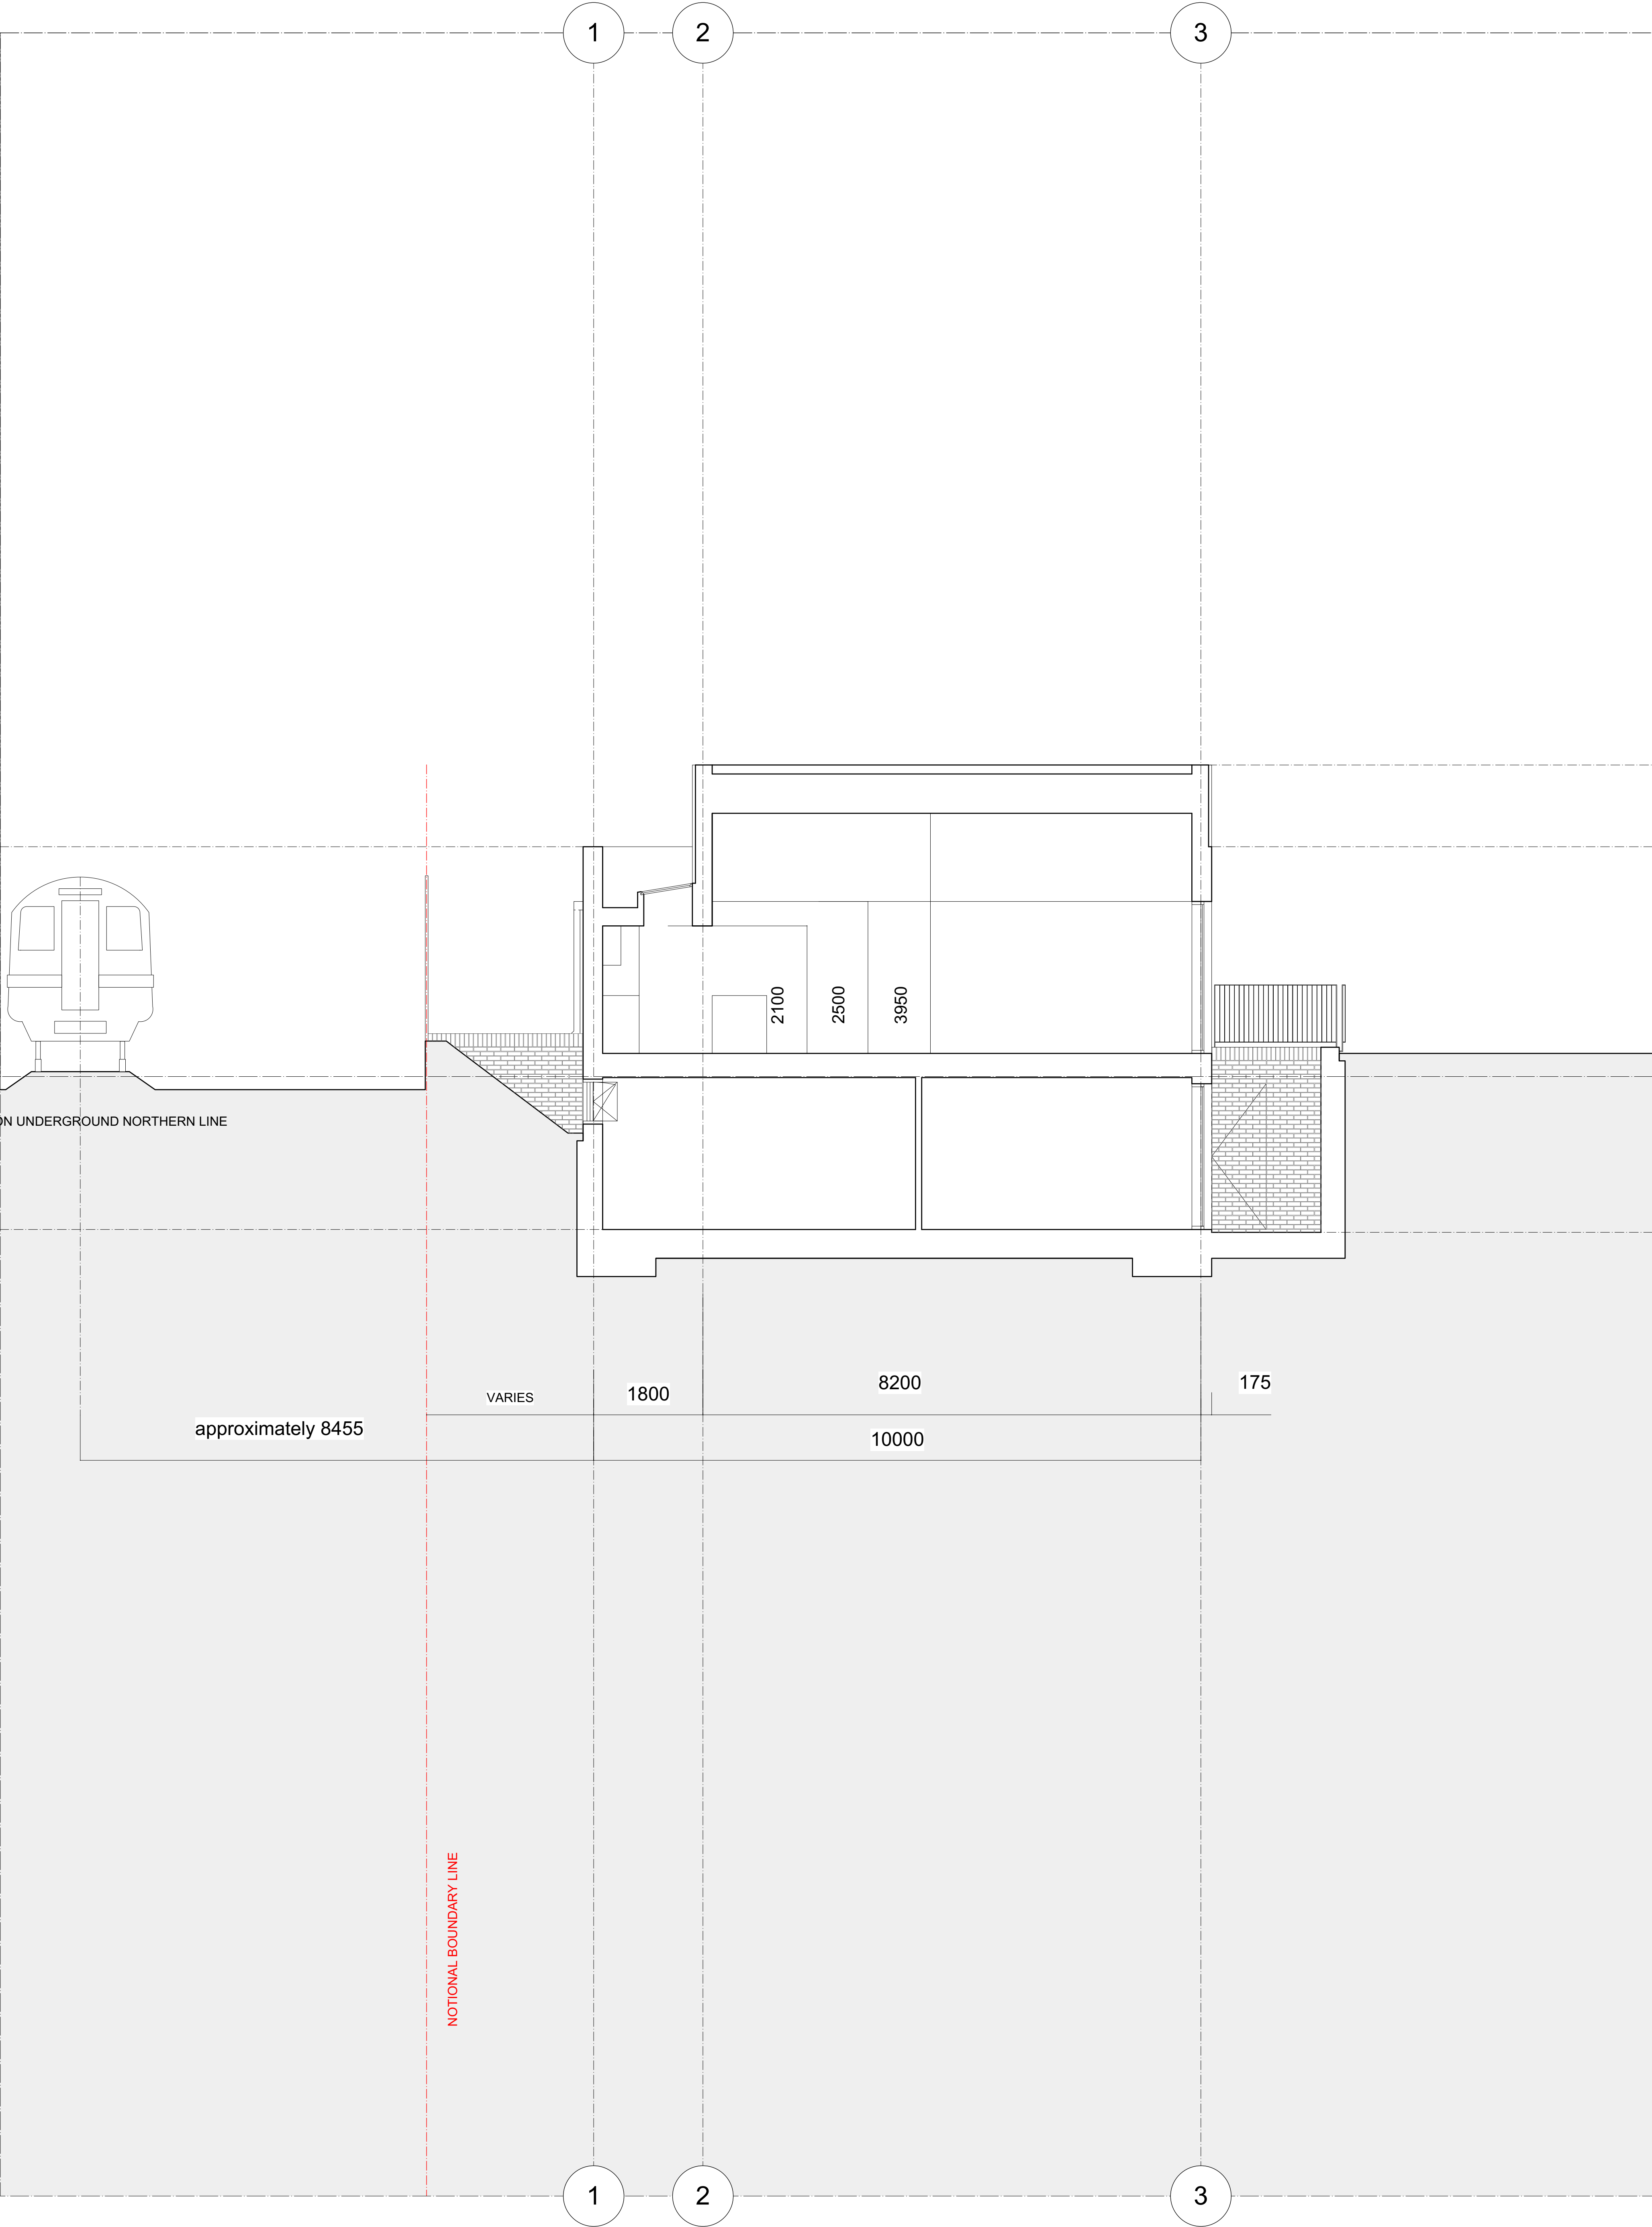

KEY / NOTES	
ALL DIMENSIONS, LEVELS AND AREAS ARE APPROXIMATE ONLY AND SHOULD BE VERIFIED ON SITE.	
DO NOT SCALE THIS DRAWING	
LACEY + SALTYSALTYKOV ARCHITECTS LTD SHALL NOT BE LIABLE OR RESPONSIBLE FOR ANY USE OF THIS DOCUMENT FOR ANY PURPOSE OTHER THAN THAT FOR WHICH IT WAS ORIGINALLY PREPARED AND PROVIDED. WHILE THE CLIENT SHALL BE ENTITLED TO UTILISE AND COPY THIS DOCUMENT FOR AN EXTENSION OF THE WORKS, THE CLIENT SHALL NOT BE ENTITLED TO REPRODUCE THE DESIGNS CONTAINED IN THIS DOCUMENT FOR ANY SUCH EXTENSION	

REV	DATE	DESCRIPTION
	23/06/24	PLANNING APPLICATION SUBMISSION

PROJECT	76-78 GREAT NORTH ROAD
DRWG NAME	EXISTING SECTION 3
DRWG NO	1320-A-GA-SC-103
SCALE	1:50
SIZE	A1
DATE	23/06/24

REVISION	
LACEY + SALTYSALTYKOV ARCHITECTS LTD	
OFFICES 117-118 SPACES 307 EUSTON ROAD NW1 3AD	
+44 (0)20 7255 0525 www.laceysaltykov.com info@laceysaltykov.com	
LACEY + SALTYSALTYKOV	