


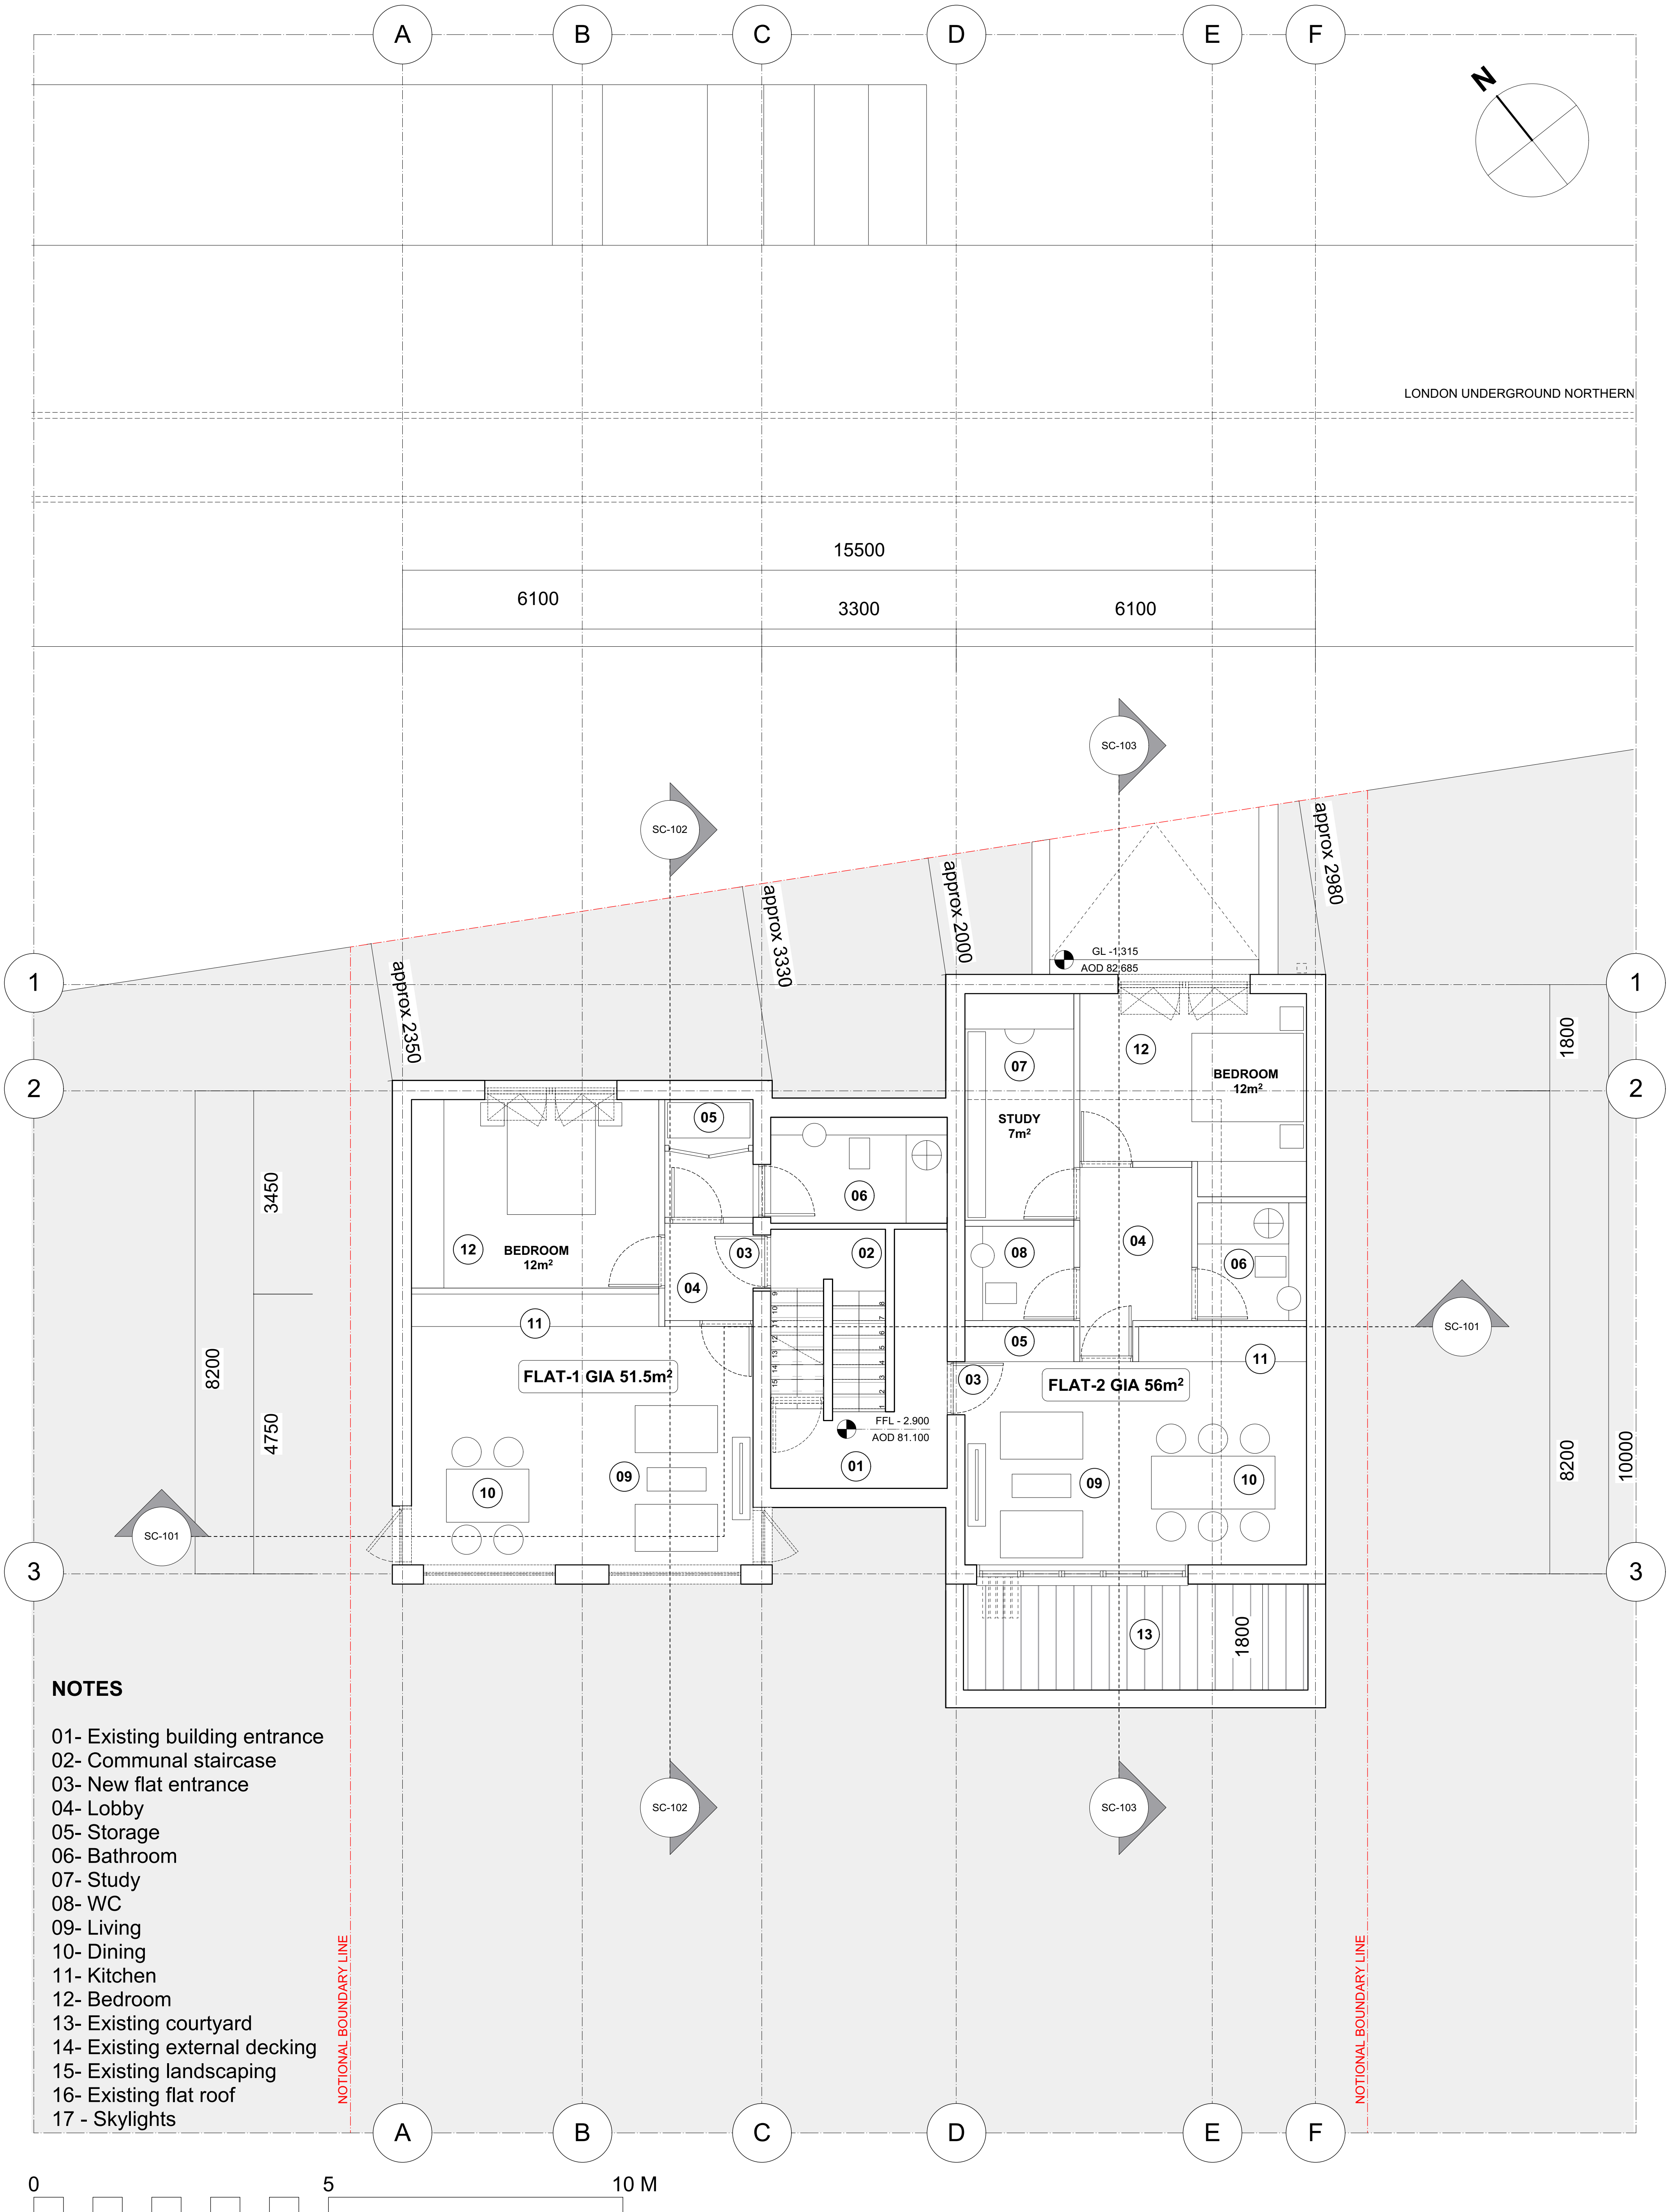

NOTES

- 01- Existing building entrance
- 02- Communal staircase
- 03- New flat entrance
- 04- Lobby
- 05- Storage
- 06- Bathroom
- 07- Study
- 08- WC
- 09- Living
- 10- Dining
- 11- Kitchen
- 12- Bedroom
- 13- Existing courtyard
- 14- Existing external decking
- 15- Existing landscaping
- 16- Existing flat roof
- 17 - Skylights

KEY / NOTES

ALL DIMENSIONS, LEVELS AND AREAS ARE APPROXIMATE ONLY AND SHOULD BE VERIFIED ON SITE.

DO NOT SCALE THIS DRAWING

LACEY + SALTYSKOV ARCHITECTS LTD SHALL NOT BE LIABLE OR RESPONSIBLE FOR ANY USE OF THIS DOCUMENT FOR ANY PURPOSE OTHER THAN THAT FOR WHICH IT WAS ORIGINALLY PREPARED AND PROVIDED. WHILE THE CLIENT SHALL BE ENTITLED TO UTILISE AND COPY THIS DOCUMENT FOR AN EXTENSION OF THE WORKS, THE CLIENT SHALL NOT BE ENTITLED TO REPRODUCE THE DESIGNS CONTAINED IN THIS DOCUMENT FOR ANY SUCH EXTENSION

REV	DATE	DESCRIPTION
	23/06/24	PLANNING APPLICATION SUBMISSION

PROJECT	76-78 GREAT NORTH ROAD
DRWG NAME	PROPOSED - GA LOWER GROUND FLOOR PLAN
DRWG NO	1320-A-GA-PL-502
SCALE	1:50
SIZE	A1
DATE	23/06/24

REVISION	


© 2023 COPYRIGHT LACEY + SALTYSKOV. ALL RIGHTS RESERVED

LACEY + SALTYSKOV ARCHITECTS LTD

OFFICES 117-118
SPACES
307 EUSTON ROAD
NW1 3AD

+44 (0)20 7255 0525
www.laceysaltyskov.com
info@laceysaltyskov.com

LACEY + SALTYSKOV

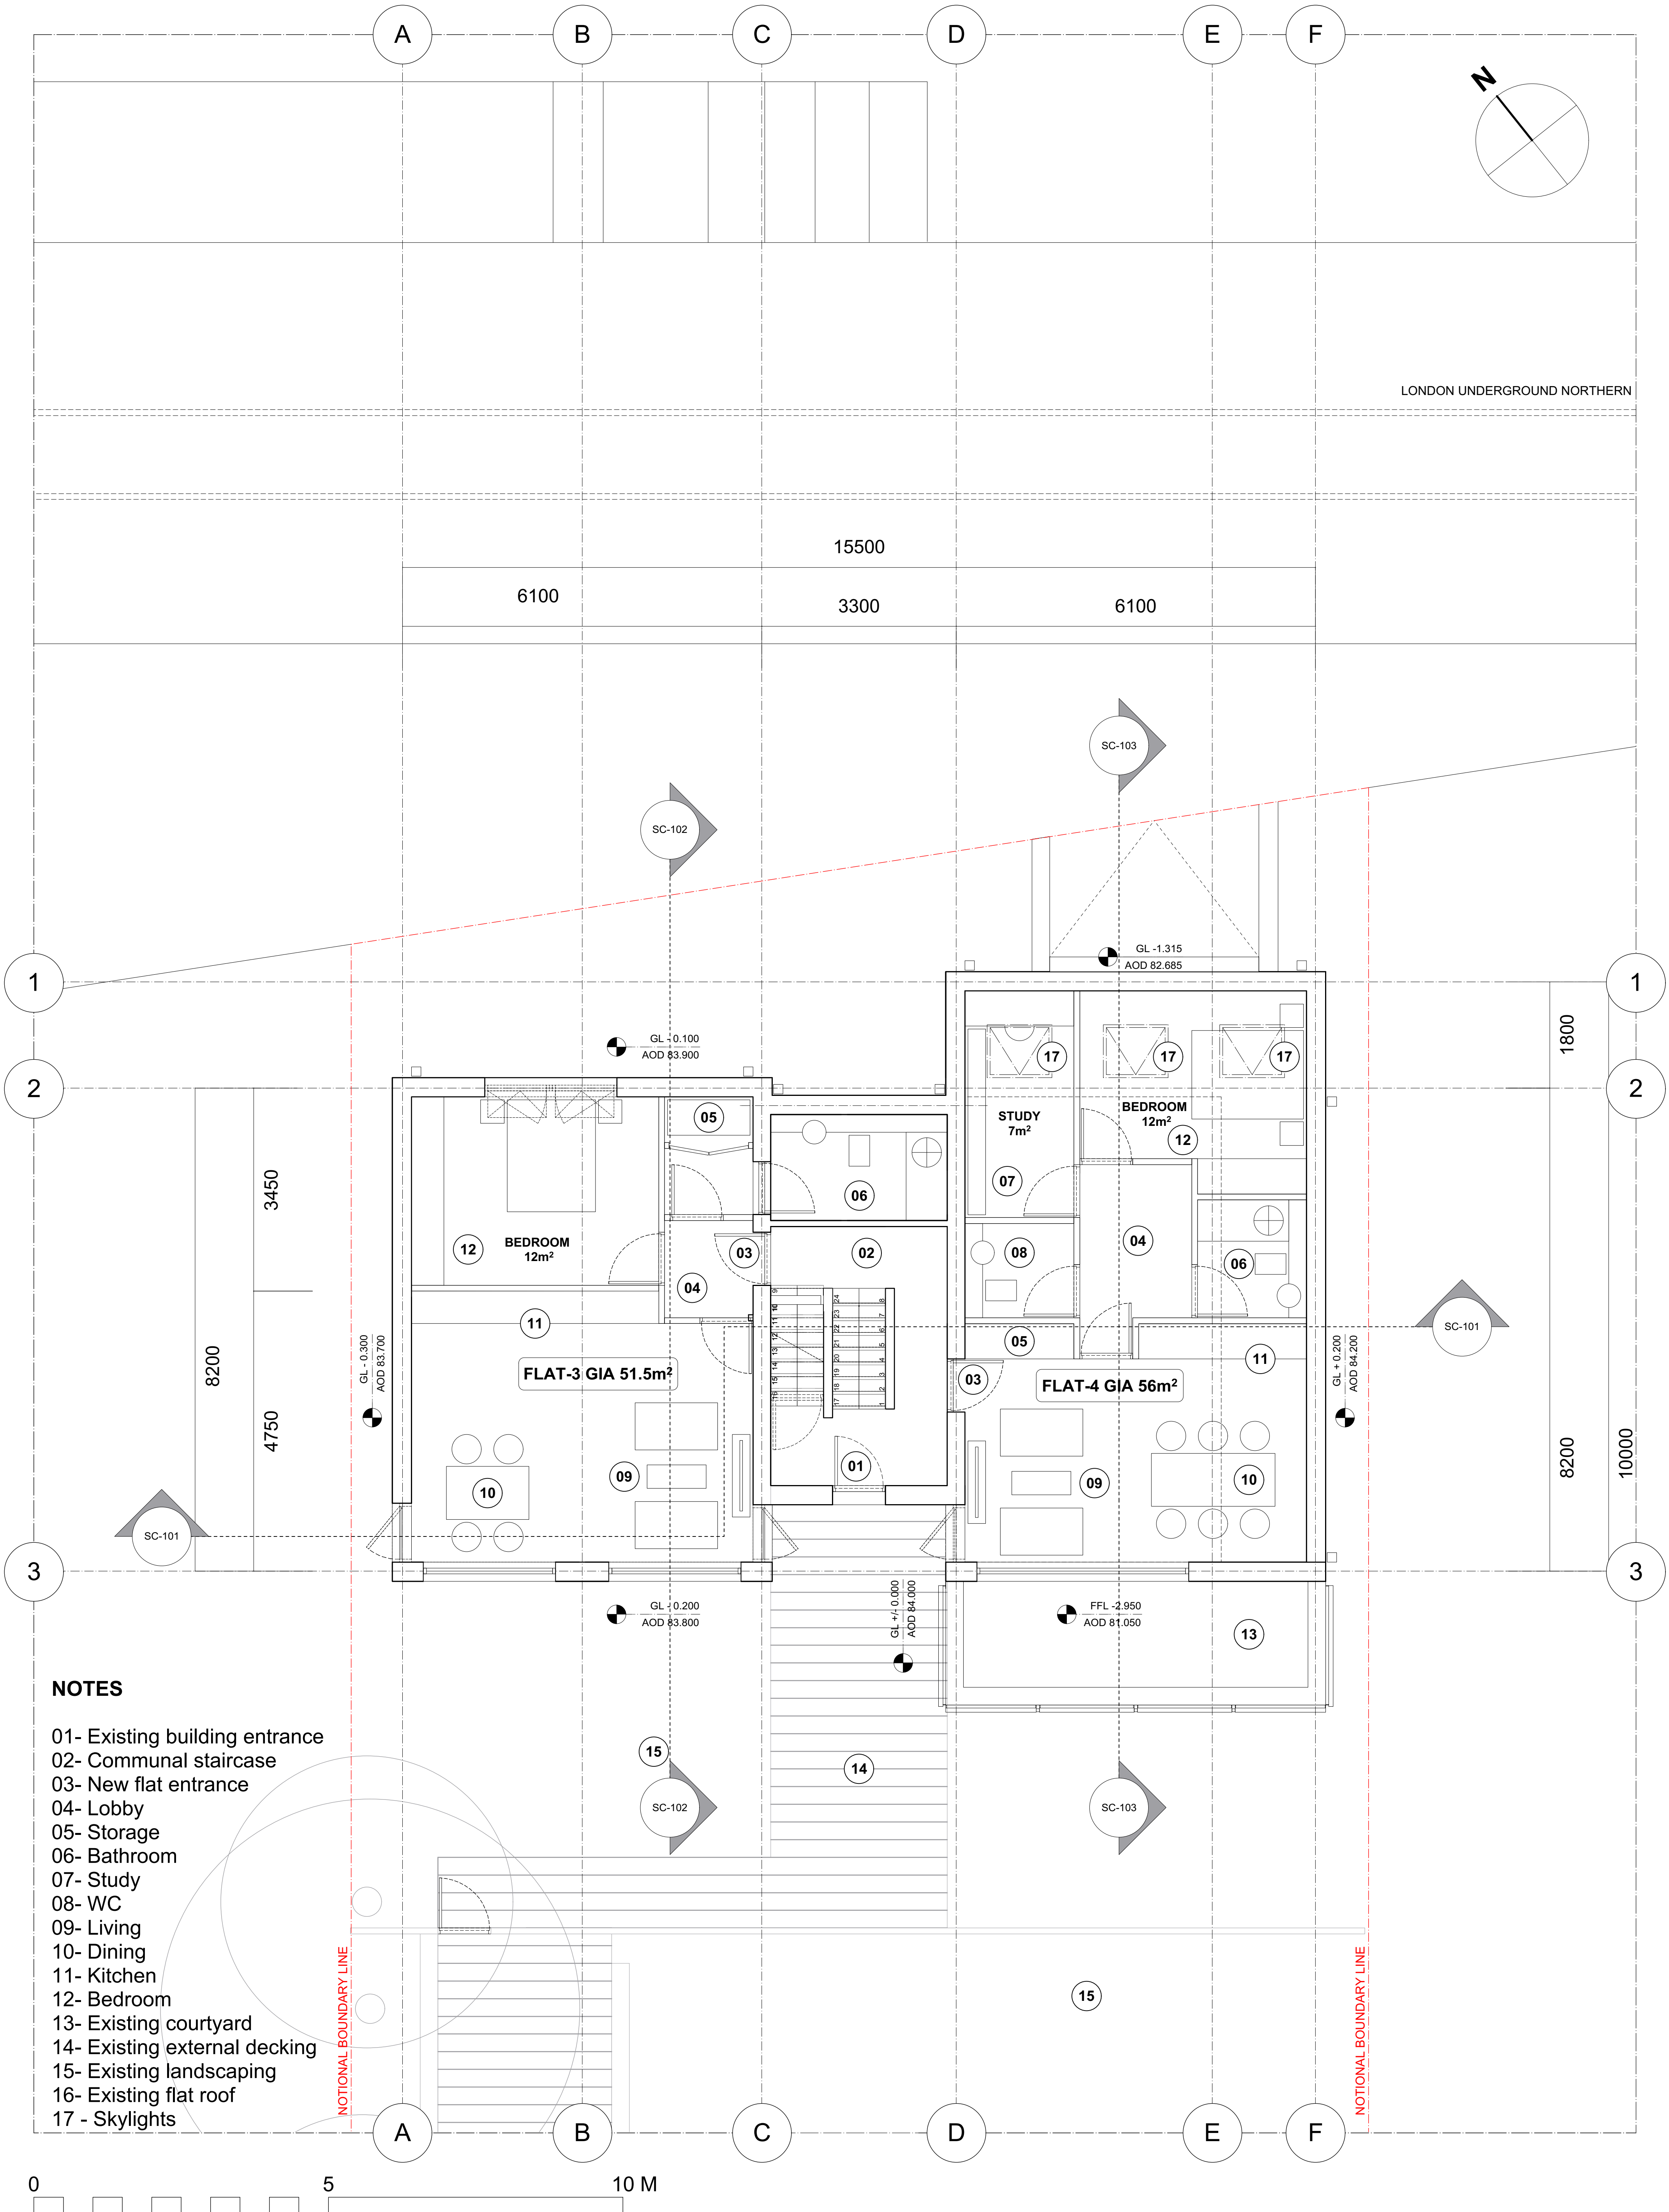

NOTES

- 01- Existing building entrance
- 02- Communal staircase
- 03- New flat entrance
- 04- Lobby
- 05- Storage
- 06- Bathroom
- 07- Study
- 08- WC
- 09- Living
- 10- Dining
- 11- Kitchen
- 12- Bedroom
- 13- Existing courtyard
- 14- Existing external decking
- 15- Existing landscaping
- 16- Existing flat roof
- 17 - Skylights

KEY / NOTES

ALL DIMENSIONS, LEVELS AND AREAS ARE APPROXIMATE ONLY AND SHOULD BE VERIFIED ON SITE.


DO NOT SCALE THIS DRAWING

LACEY + SALTYSALTYKOV ARCHITECTS LTD SHALL NOT BE LIABLE OR RESPONSIBLE FOR ANY USE OF THIS DOCUMENT FOR ANY PURPOSE OTHER THAN THAT FOR WHICH IT WAS ORIGINALLY PREPARED AND PROVIDED. WHILE THE CLIENT SHALL BE ENTITLED TO UTILISE AND COPY THIS DOCUMENT FOR AN EXTENSION OF THE WORKS, THE CLIENT SHALL NOT BE ENTITLED TO REPRODUCE THE DESIGNS CONTAINED IN THIS DOCUMENT FOR ANY SUCH EXTENSION

REV	DATE	DESCRIPTION
1	23/06/24	PLANNING APPLICATION SUBMISSION

PROJECT	76-78 GREAT NORTH ROAD
DRWG NAME	PROPOSED - GA UPPER GROUND FLOOR PLAN
DRWG NO	1320-A-GA-PL-503
SCALE	1:50
SIZE	A1
DATE	23/06/24

REVISION	LACEY + SALTYSALTYKOV ARCHITECTS LTD
	OFFICES 117-118
	SPACES
	307 EUSTON ROAD
	NW1 3AD
	+44 (0)20 7255 0525
	www.laceysaltykov.com
	info@laceysaltykov.com
	LACEY + SALTYSALTYKOV

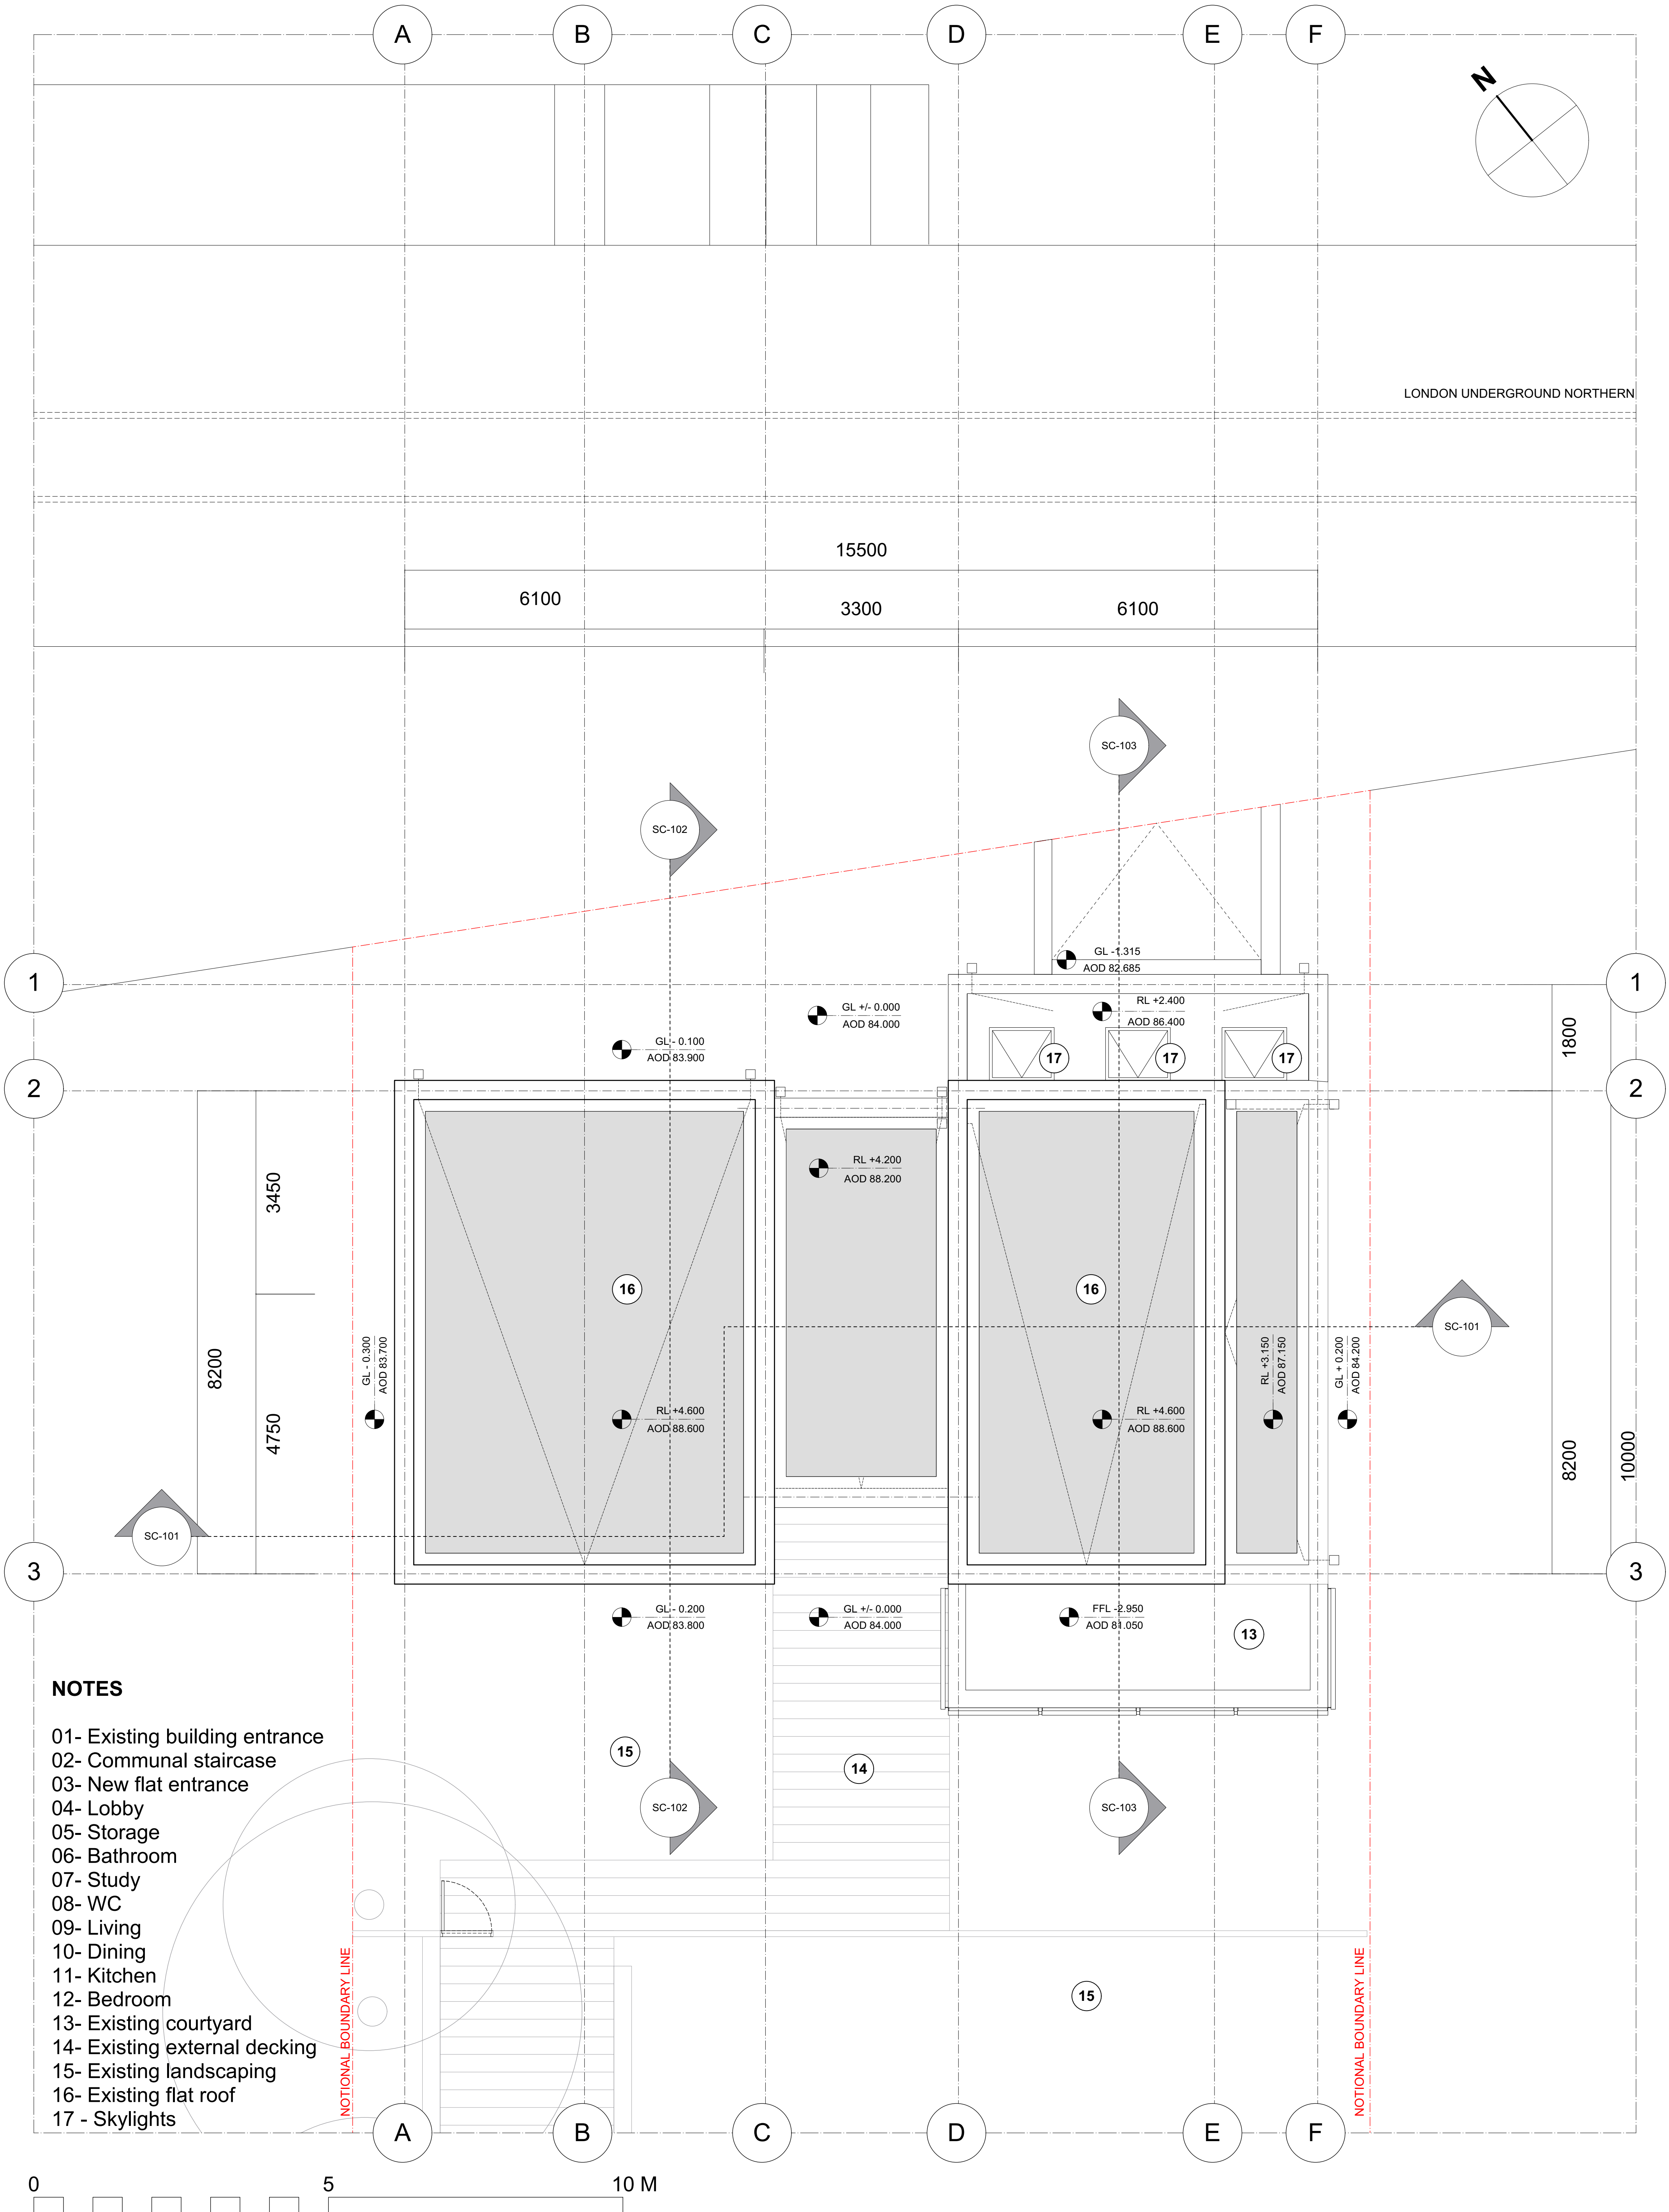

NOTES



- 01- Existing building entrance
- 02- Communal staircase
- 03- New flat entrance
- 04- Lobby
- 05- Storage
- 06- Bathroom
- 07- Study
- 08- WC
- 09- Living
- 10- Dining
- 11- Kitchen
- 12- Bedroom
- 13- Existing courtyard
- 14- Existing external decking
- 15- Existing landscaping
- 16- Existing flat roof
- 17 - Skylights

KEY / NOTES
ALL DIMENSIONS, LEVELS AND AREAS ARE APPROXIMATE ONLY AND SHOULD BE VERIFIED ON SITE.
DO NOT SCALE THIS DRAWING
LACEY + SALTYSKOV ARCHITECTS LTD SHALL NOT BE LIABLE OR RESPONSIBLE FOR ANY USE OF THIS DOCUMENT FOR ANY PURPOSE OTHER THAN THAT FOR WHICH IT WAS ORIGINALLY PREPARED AND PROVIDED. WHILE THE CLIENT SHALL BE ENTITLED TO UTILISE AND COPY THIS DOCUMENT FOR AN EXTENSION OF THE WORKS, THE CLIENT SHALL NOT BE ENTITLED TO REPRODUCE THE DESIGNS CONTAINED IN THIS DOCUMENT FOR ANY SUCH EXTENSION


REV	DATE	DESCRIPTION
	23/06/24	PLANNING APPLICATION SUBMISSION

PROJECT	76-78 GREAT NORTH ROAD
DRWG NAME	PROPOSED - GA ROOF PLAN
DRWG NO	1320-A-GA-PL-504
SCALE	1:50
SIZE	A1
DATE	23/06/24

REVISION	LACEY + SALTYSKOV ARCHITECTS LTD OFFICES 117-118 SPACES 307 EUSTON ROAD NW1 3AD +44 (0)20 7255 0525 www.laceysaltyskov.com info@laceysaltyskov.com
	LACEY + SALTYSKOV

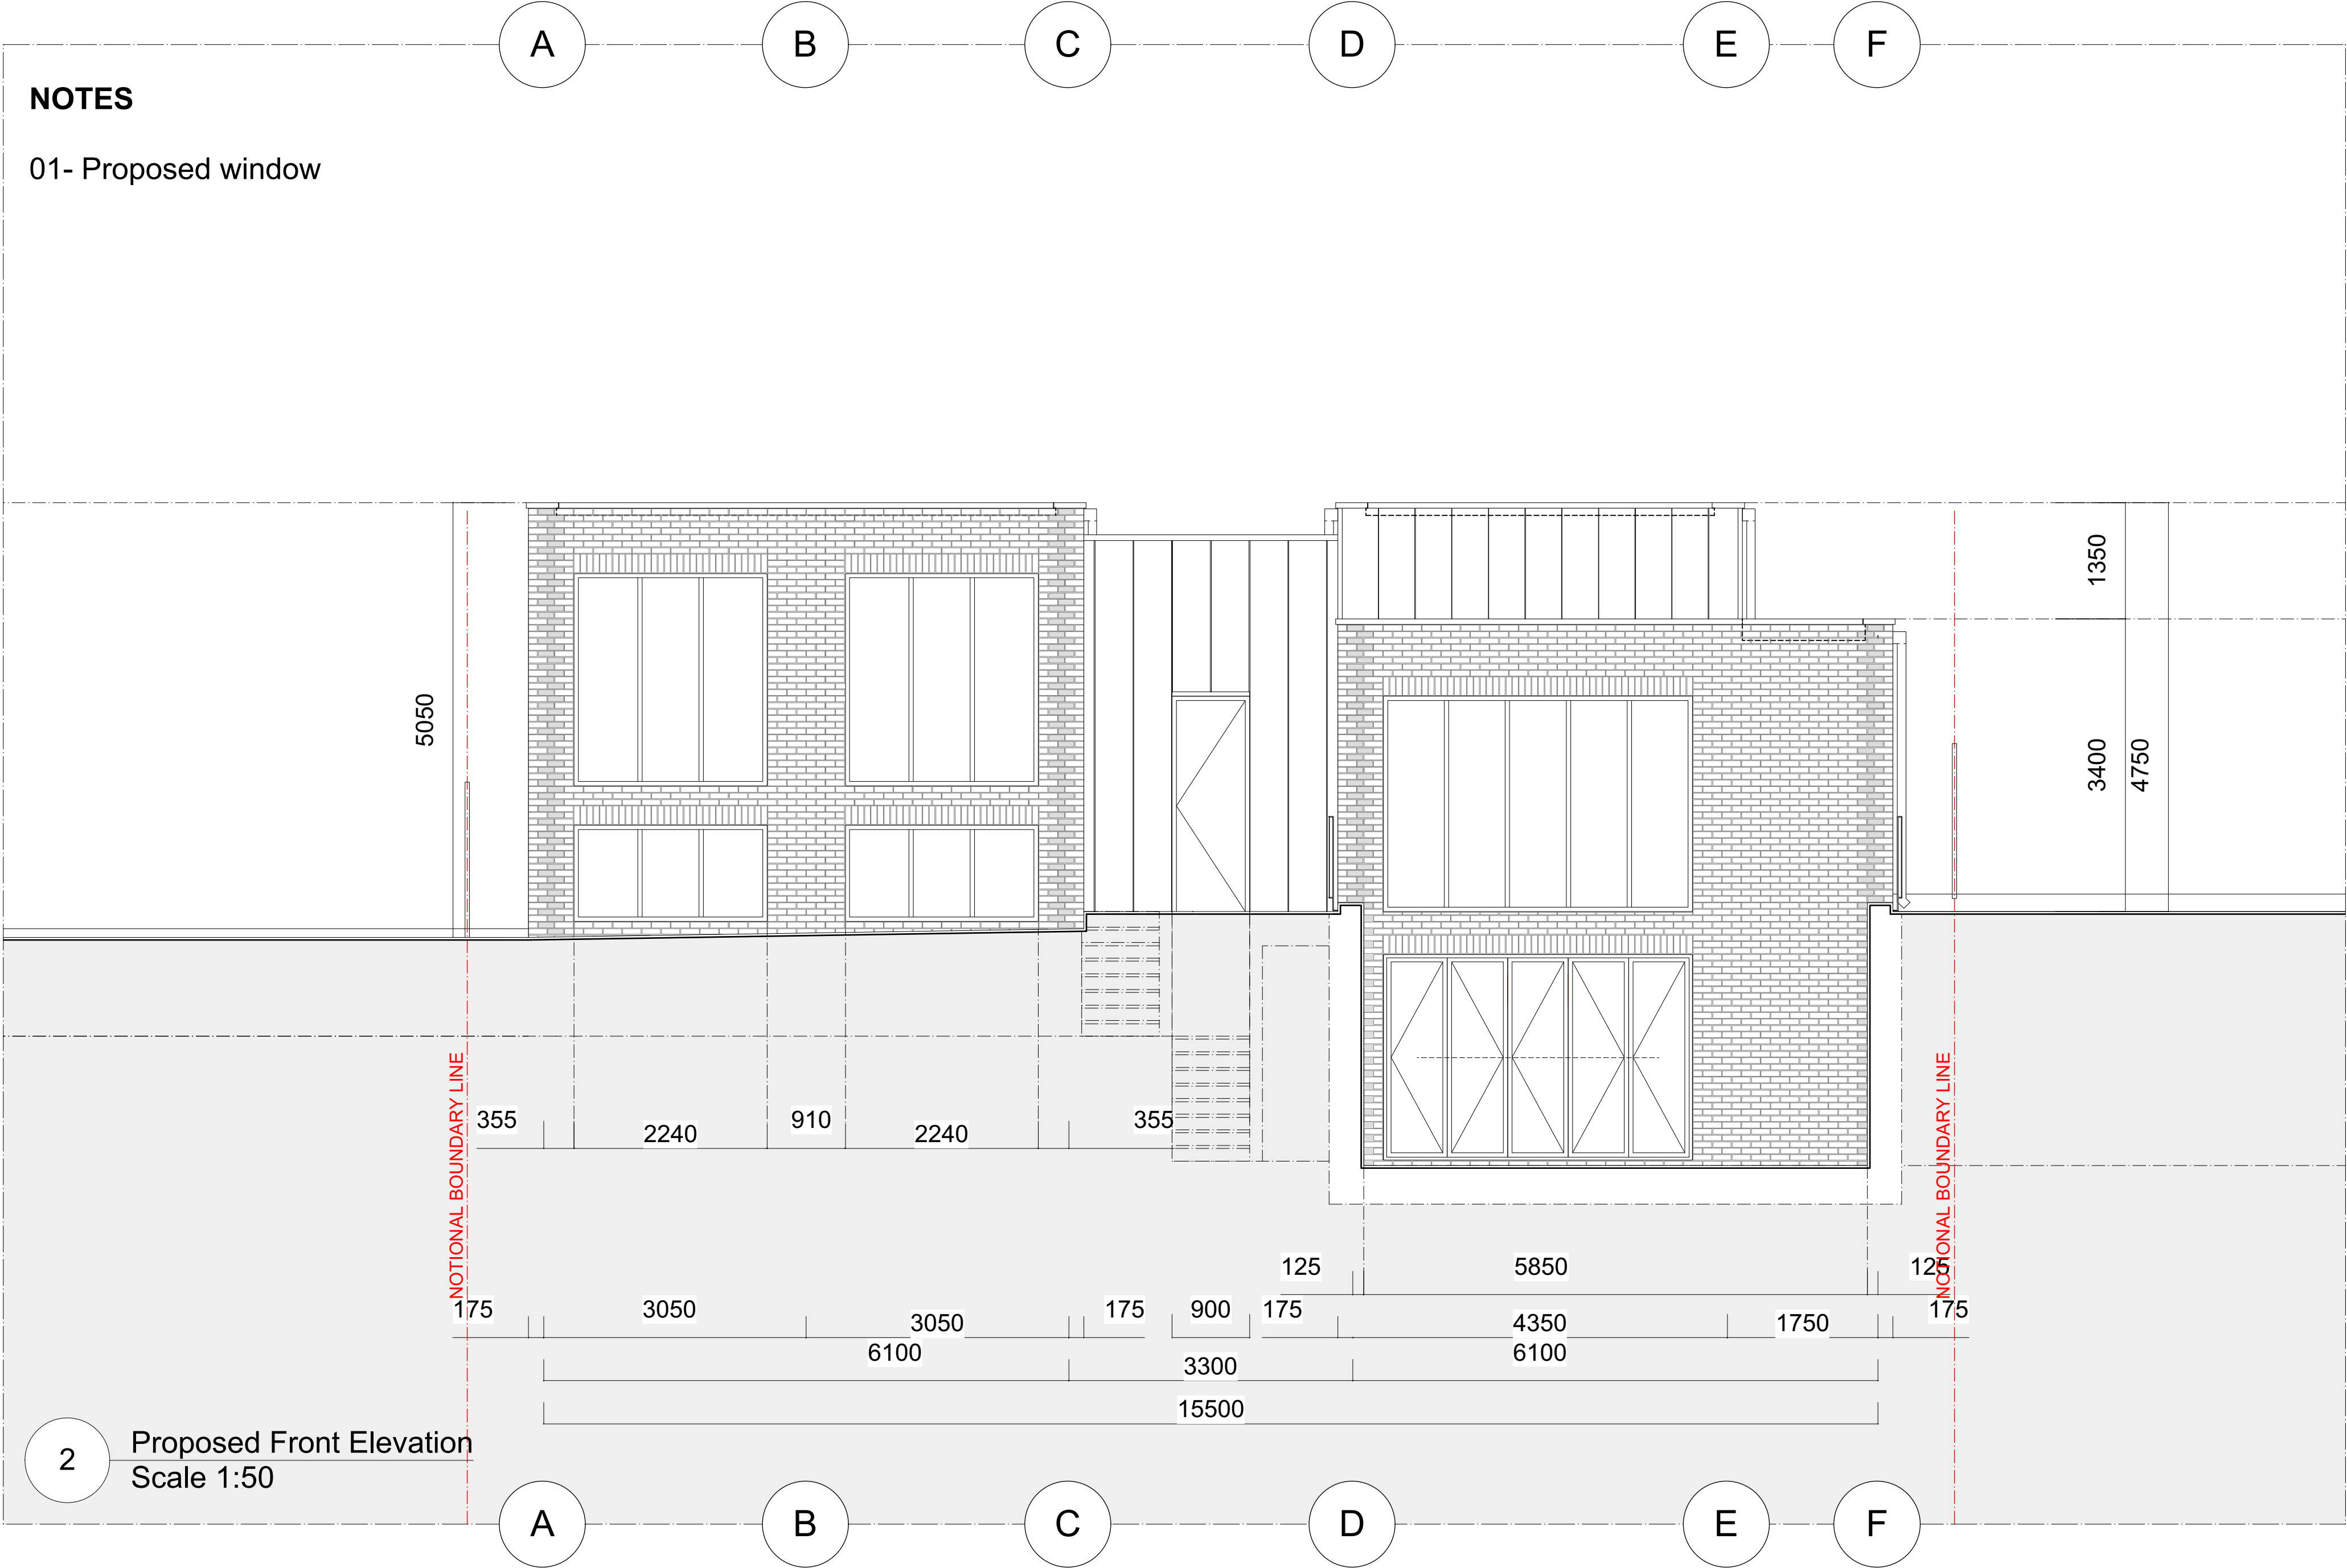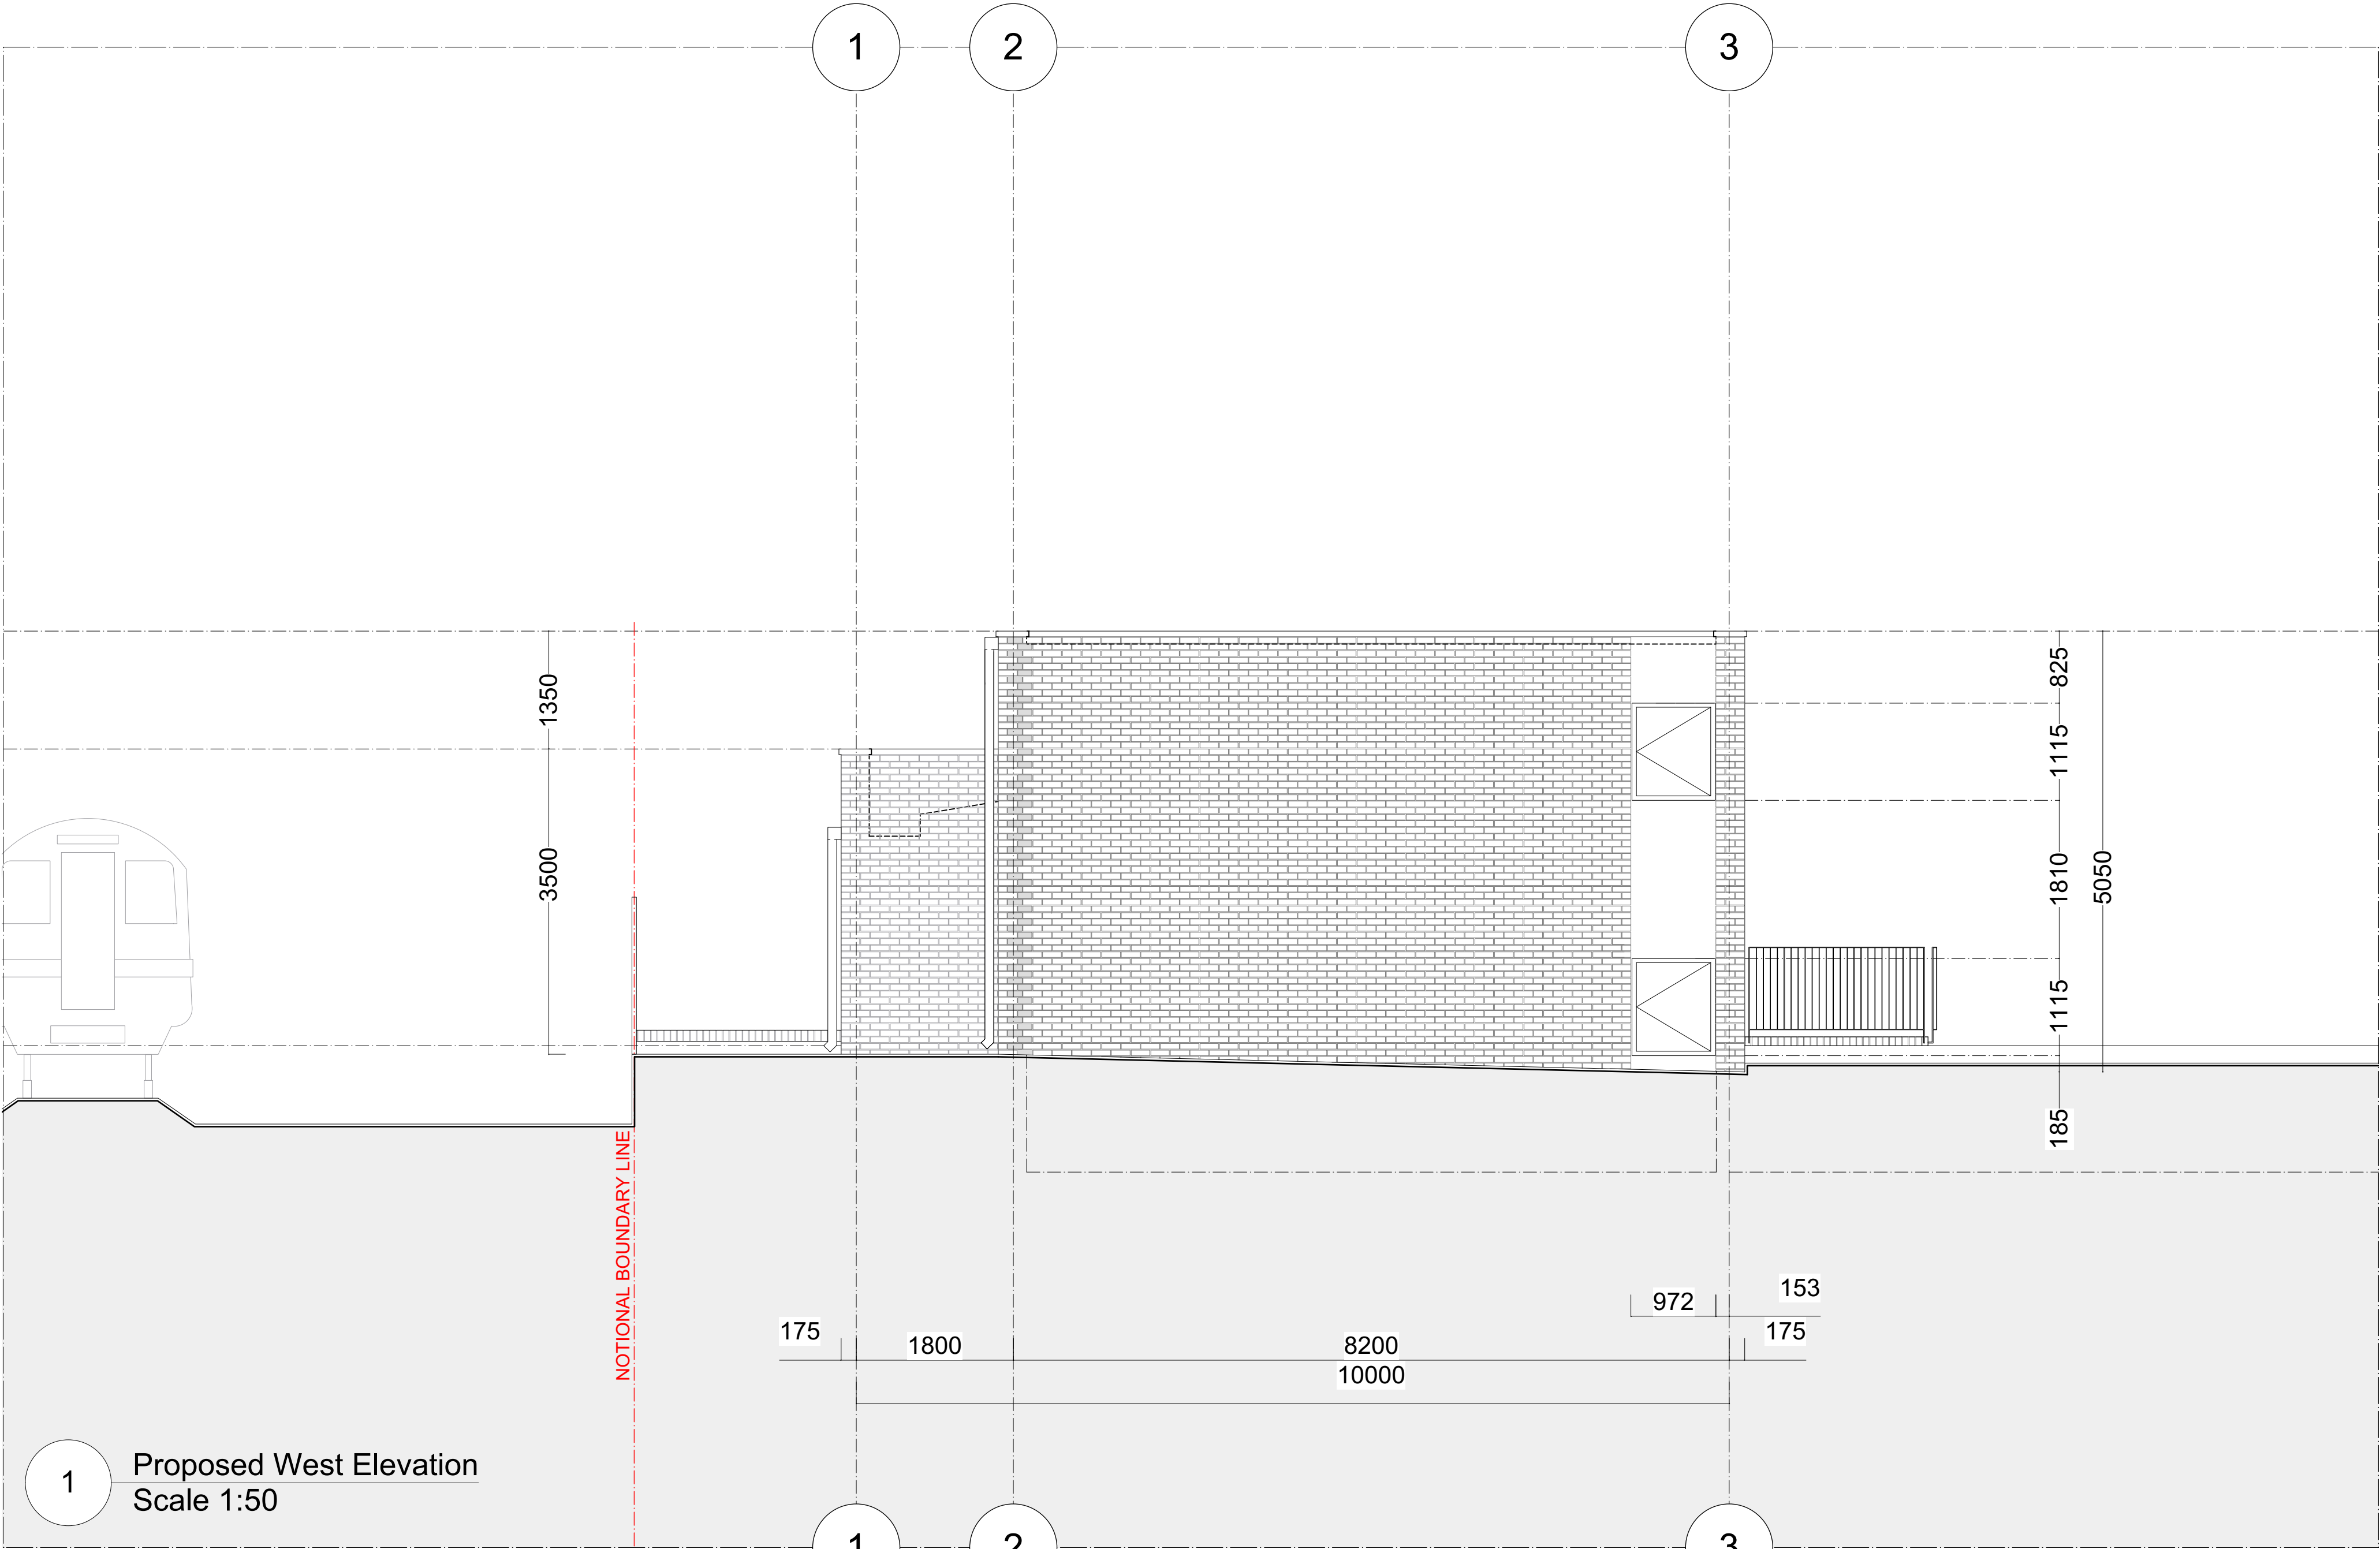

KEY / NOTES ALL DIMENSIONS, LEVELS AND AREAS ARE APPROXIMATE ONLY AND SHOULD BE VERIFIED ON SITE. DO NOT SCALE THIS DRAWING LACEY + SALTYSALTYKOV ARCHITECTS LTD SHALL NOT BE LIABLE OR RESPONSIBLE FOR ANY USE OF THIS DOCUMENT FOR ANY PURPOSE OTHER THAN THAT FOR WHICH IT WAS ORIGINALLY PREPARED AND PROVIDED. WHILE THE CLIENT SHALL BE ENTITLED TO UTILISE AND COPY THIS DOCUMENT FOR AN EXTENSION OF THE WORKS, THE CLIENT SHALL NOT BE ENTITLED TO REPRODUCE THE DESIGNS CONTAINED IN THIS DOCUMENT FOR ANY SUCH EXTENSION	REV	DATE	DESCRIPTION	PROJECT	76-78 GREAT NORTH ROAD	REVISION
		23/06/24	PLANNING APPLICATION SUBMISSION	DRWG NAME	PROPOSED FRONT AND WEST ELEVATIONS	
				DRWG NO	1320-A-GA-EL-501	
				SCALE	1:50	
				SIZE	A1	
				DATE	23/06/24	
					LACEY + SALTYSALTYKOV ARCHITECTS LTD	OFFICES 117-118 SPACES 307 EUSTON ROAD NW1 3AD +44 (0)20 7255 0525 www.laceysaltykov.com info@laceysaltykov.com
					LACEY + SALTYSALTYKOV	

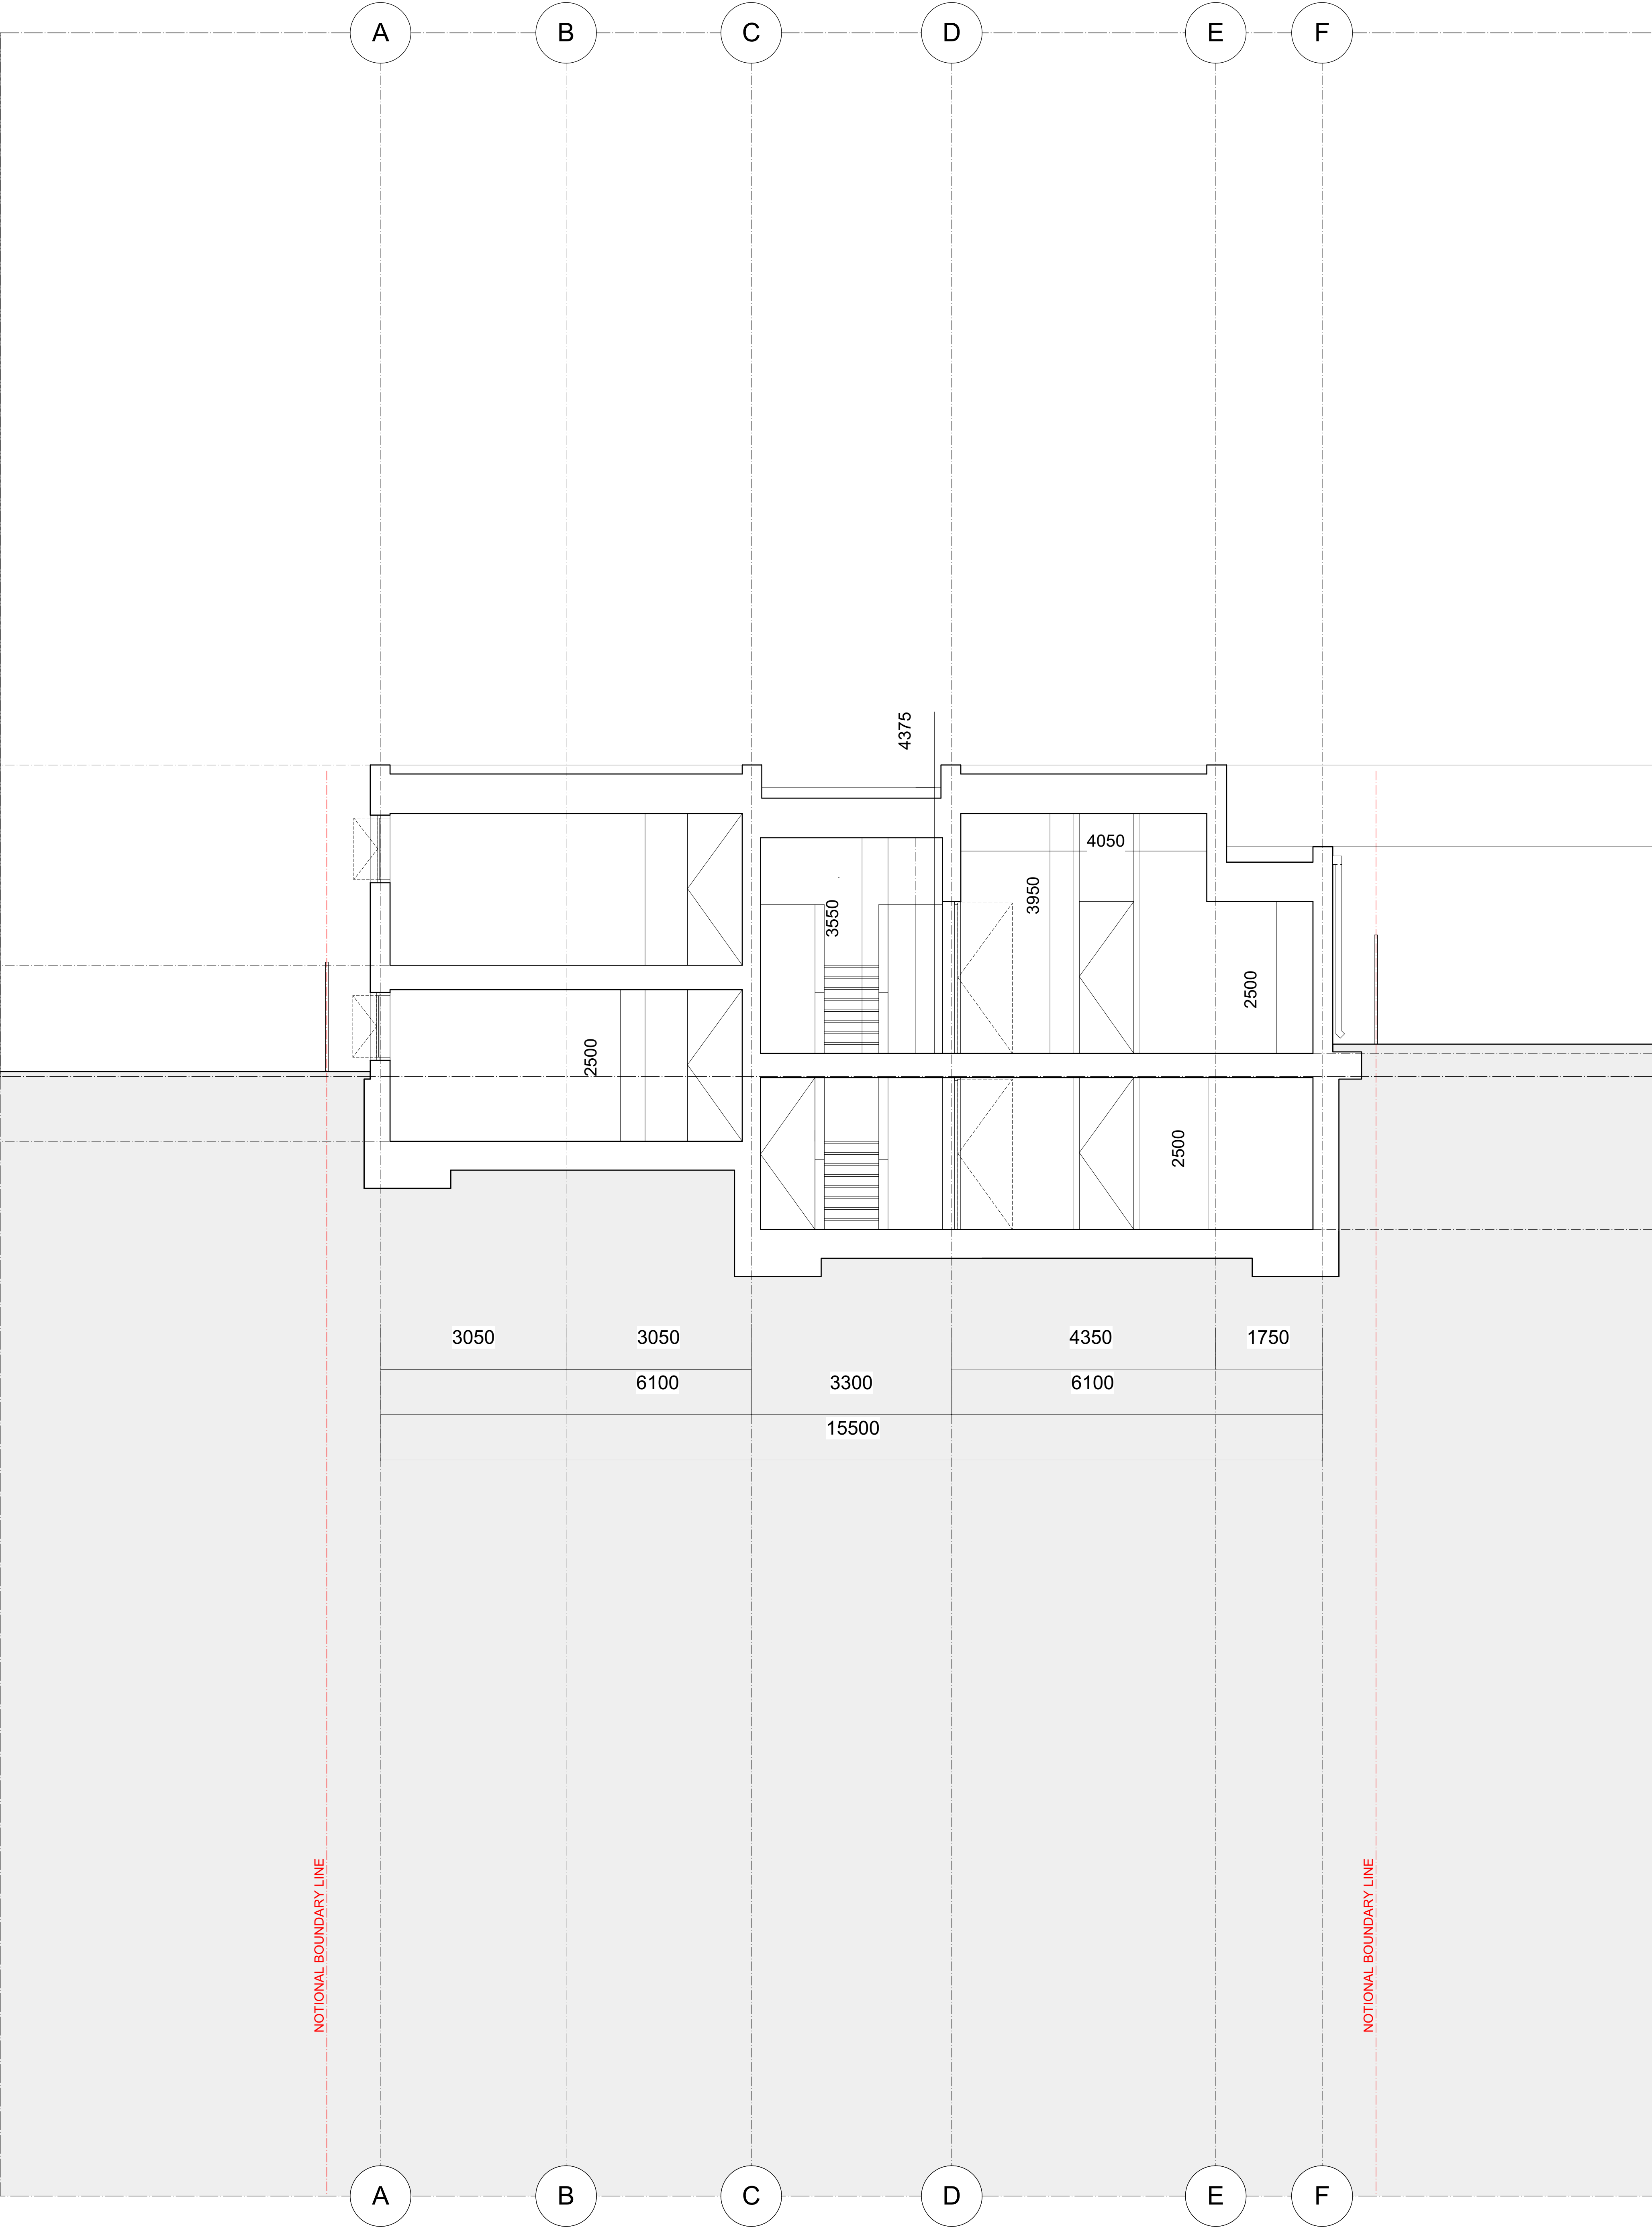

KEY / NOTES		
ALL DIMENSIONS, LEVELS AND AREAS ARE APPROXIMATE ONLY AND SHOULD BE VERIFIED ON SITE.		
DO NOT SCALE THIS DRAWING		
LACEY + SALTYSALTYKOV ARCHITECTS LTD SHALL NOT BE LIABLE OR RESPONSIBLE FOR ANY USE OF THIS DOCUMENT FOR ANY PURPOSE OTHER THAN THAT FOR WHICH IT WAS ORIGINALLY PREPARED AND PROVIDED. WHILE THE CLIENT SHALL BE ENTITLED TO UTILISE AND COPY THIS DOCUMENT FOR AN EXTENSION OF THE WORKS, THE CLIENT SHALL NOT BE ENTITLED TO REPRODUCE THE DESIGNS CONTAINED IN THIS DOCUMENT FOR ANY SUCH EXTENSION		

REV	DATE	DESCRIPTION
	23/06/24	PLANNING APPLICATION SUBMISSION

PROJECT	
76-78 GREAT NORTH ROAD	
DRWG NAME	
PROPOSED SECTION 1	
DRWG NO	
1320-A-GA-SC-501	
SCALE	
1:50	
SIZE	
A1	
DATE	
23/06/24	

REVISION	


© 2023 COPYRIGHT LACEY + SALTYSALTYKOV. ALL RIGHTS RESERVED

LACEY + SALTYSALTYKOV ARCHITECTS LTD



OFFICES 117-118
SPACES
307 EUSTON ROAD
NW1 3AD

+44 (0)20 7255 0525
www.laceysaltykov.com
info@laceysaltykov.com

LACEY + SALTYSALTYKOV

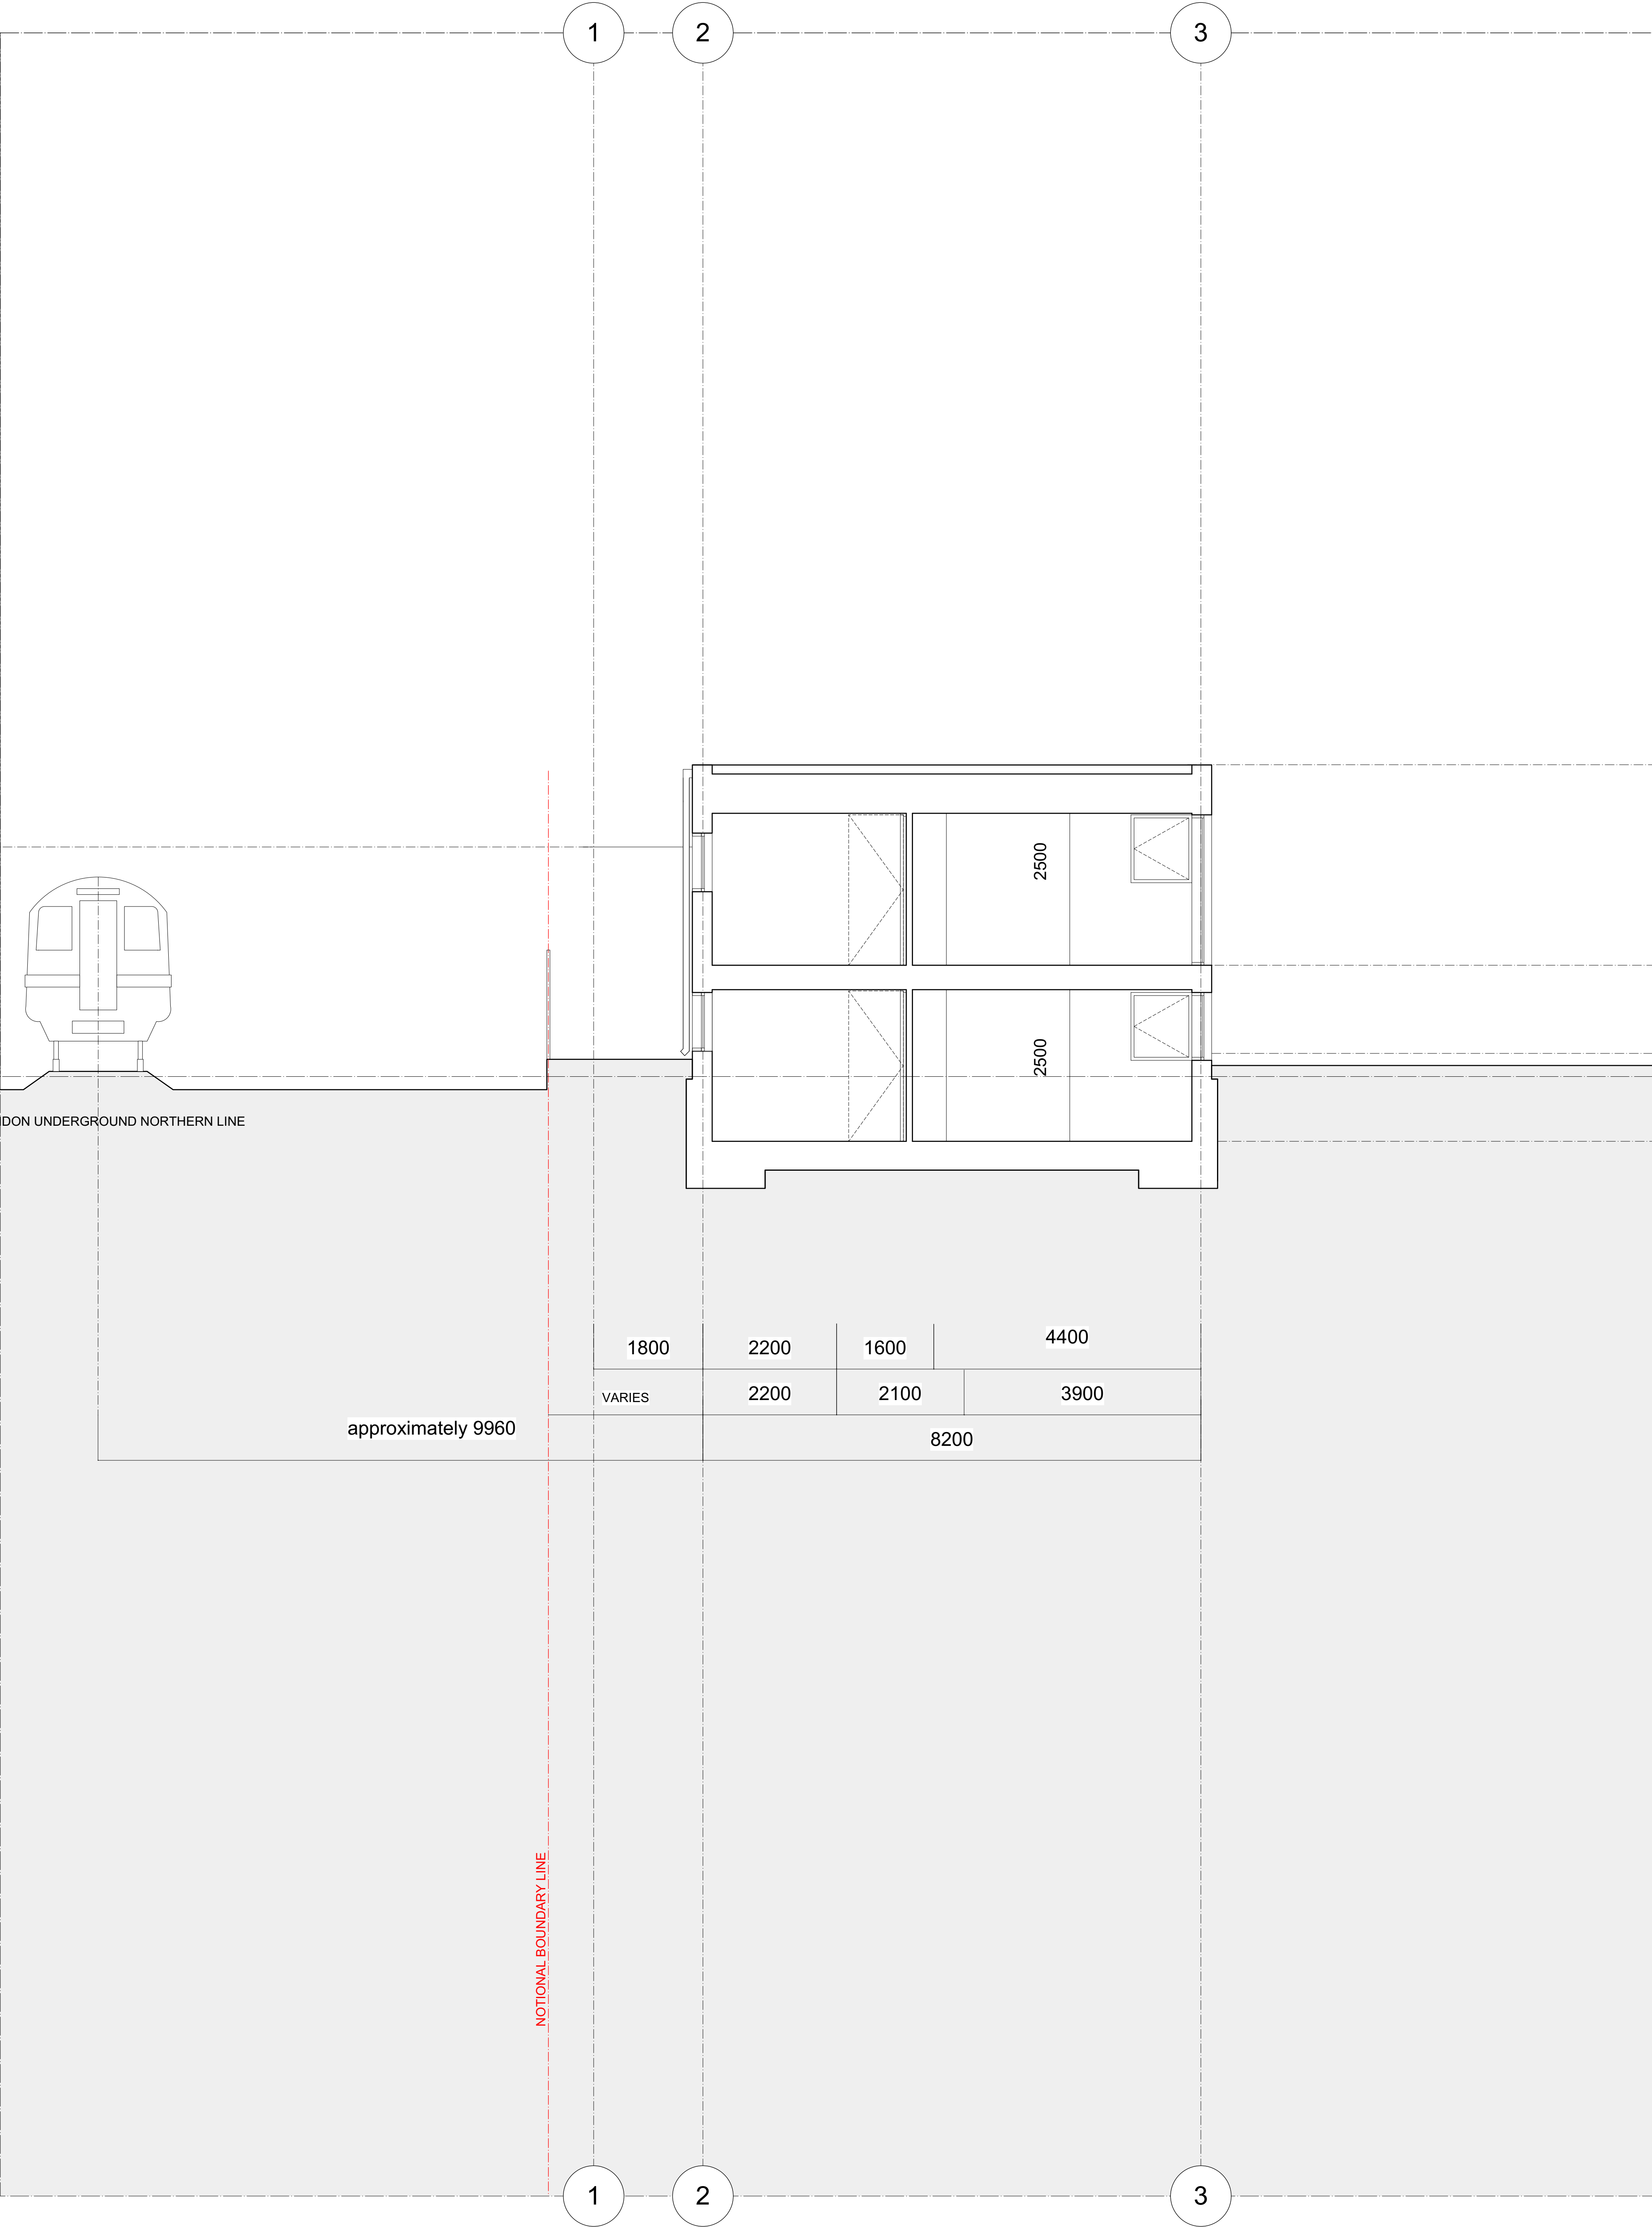

KEY / NOTES ALL DIMENSIONS, LEVELS AND AREAS ARE APPROXIMATE ONLY AND SHOULD BE VERIFIED ON SITE. DO NOT SCALE THIS DRAWING LACEY + SALTYSALTYKOV ARCHITECTS LTD SHALL NOT BE LIABLE OR RESPONSIBLE FOR ANY USE OF THIS DOCUMENT FOR ANY PURPOSE OTHER THAN THAT FOR WHICH IT WAS ORIGINALLY PREPARED AND PROVIDED. WHILE THE CLIENT SHALL BE ENTITLED TO UTILISE AND COPY THIS DOCUMENT FOR AN EXTENSION OF THE WORKS, THE CLIENT SHALL NOT BE ENTITLED TO REPRODUCE THE DESIGNS CONTAINED IN THIS DOCUMENT FOR ANY SUCH EXTENSION	REV	DATE	DESCRIPTION	PROJECT	76-78 GREAT NORTH ROAD	REVISION	© 2023 COPYRIGHT LACEY + SALTYSALTYKOV. ALL RIGHTS RESERVED LACEY + SALTYSALTYKOV ARCHITECTS LTD OFFICES 117-118 SPACES 307 EUSTON ROAD NW1 3AD +44 (0)20 7255 0525 www.laceysaltykov.com info@laceysaltykov.com LACEY + SALTYSALTYKOV
		23/06/24	PLANNING APPLICATION SUBMISSION	DRWG NAME	PROPOSED SECTION 2		
				DRWG NO	1320-A-GA-SC-501		
				SCALE	1:50		
				SIZE	A1		
				DATE	23/06/24		

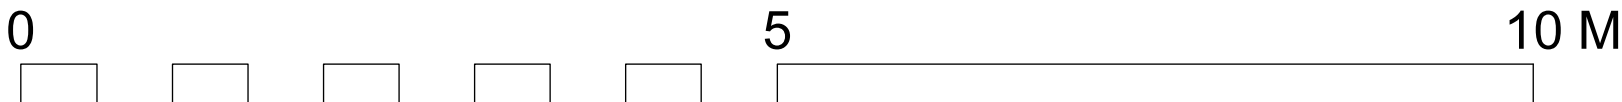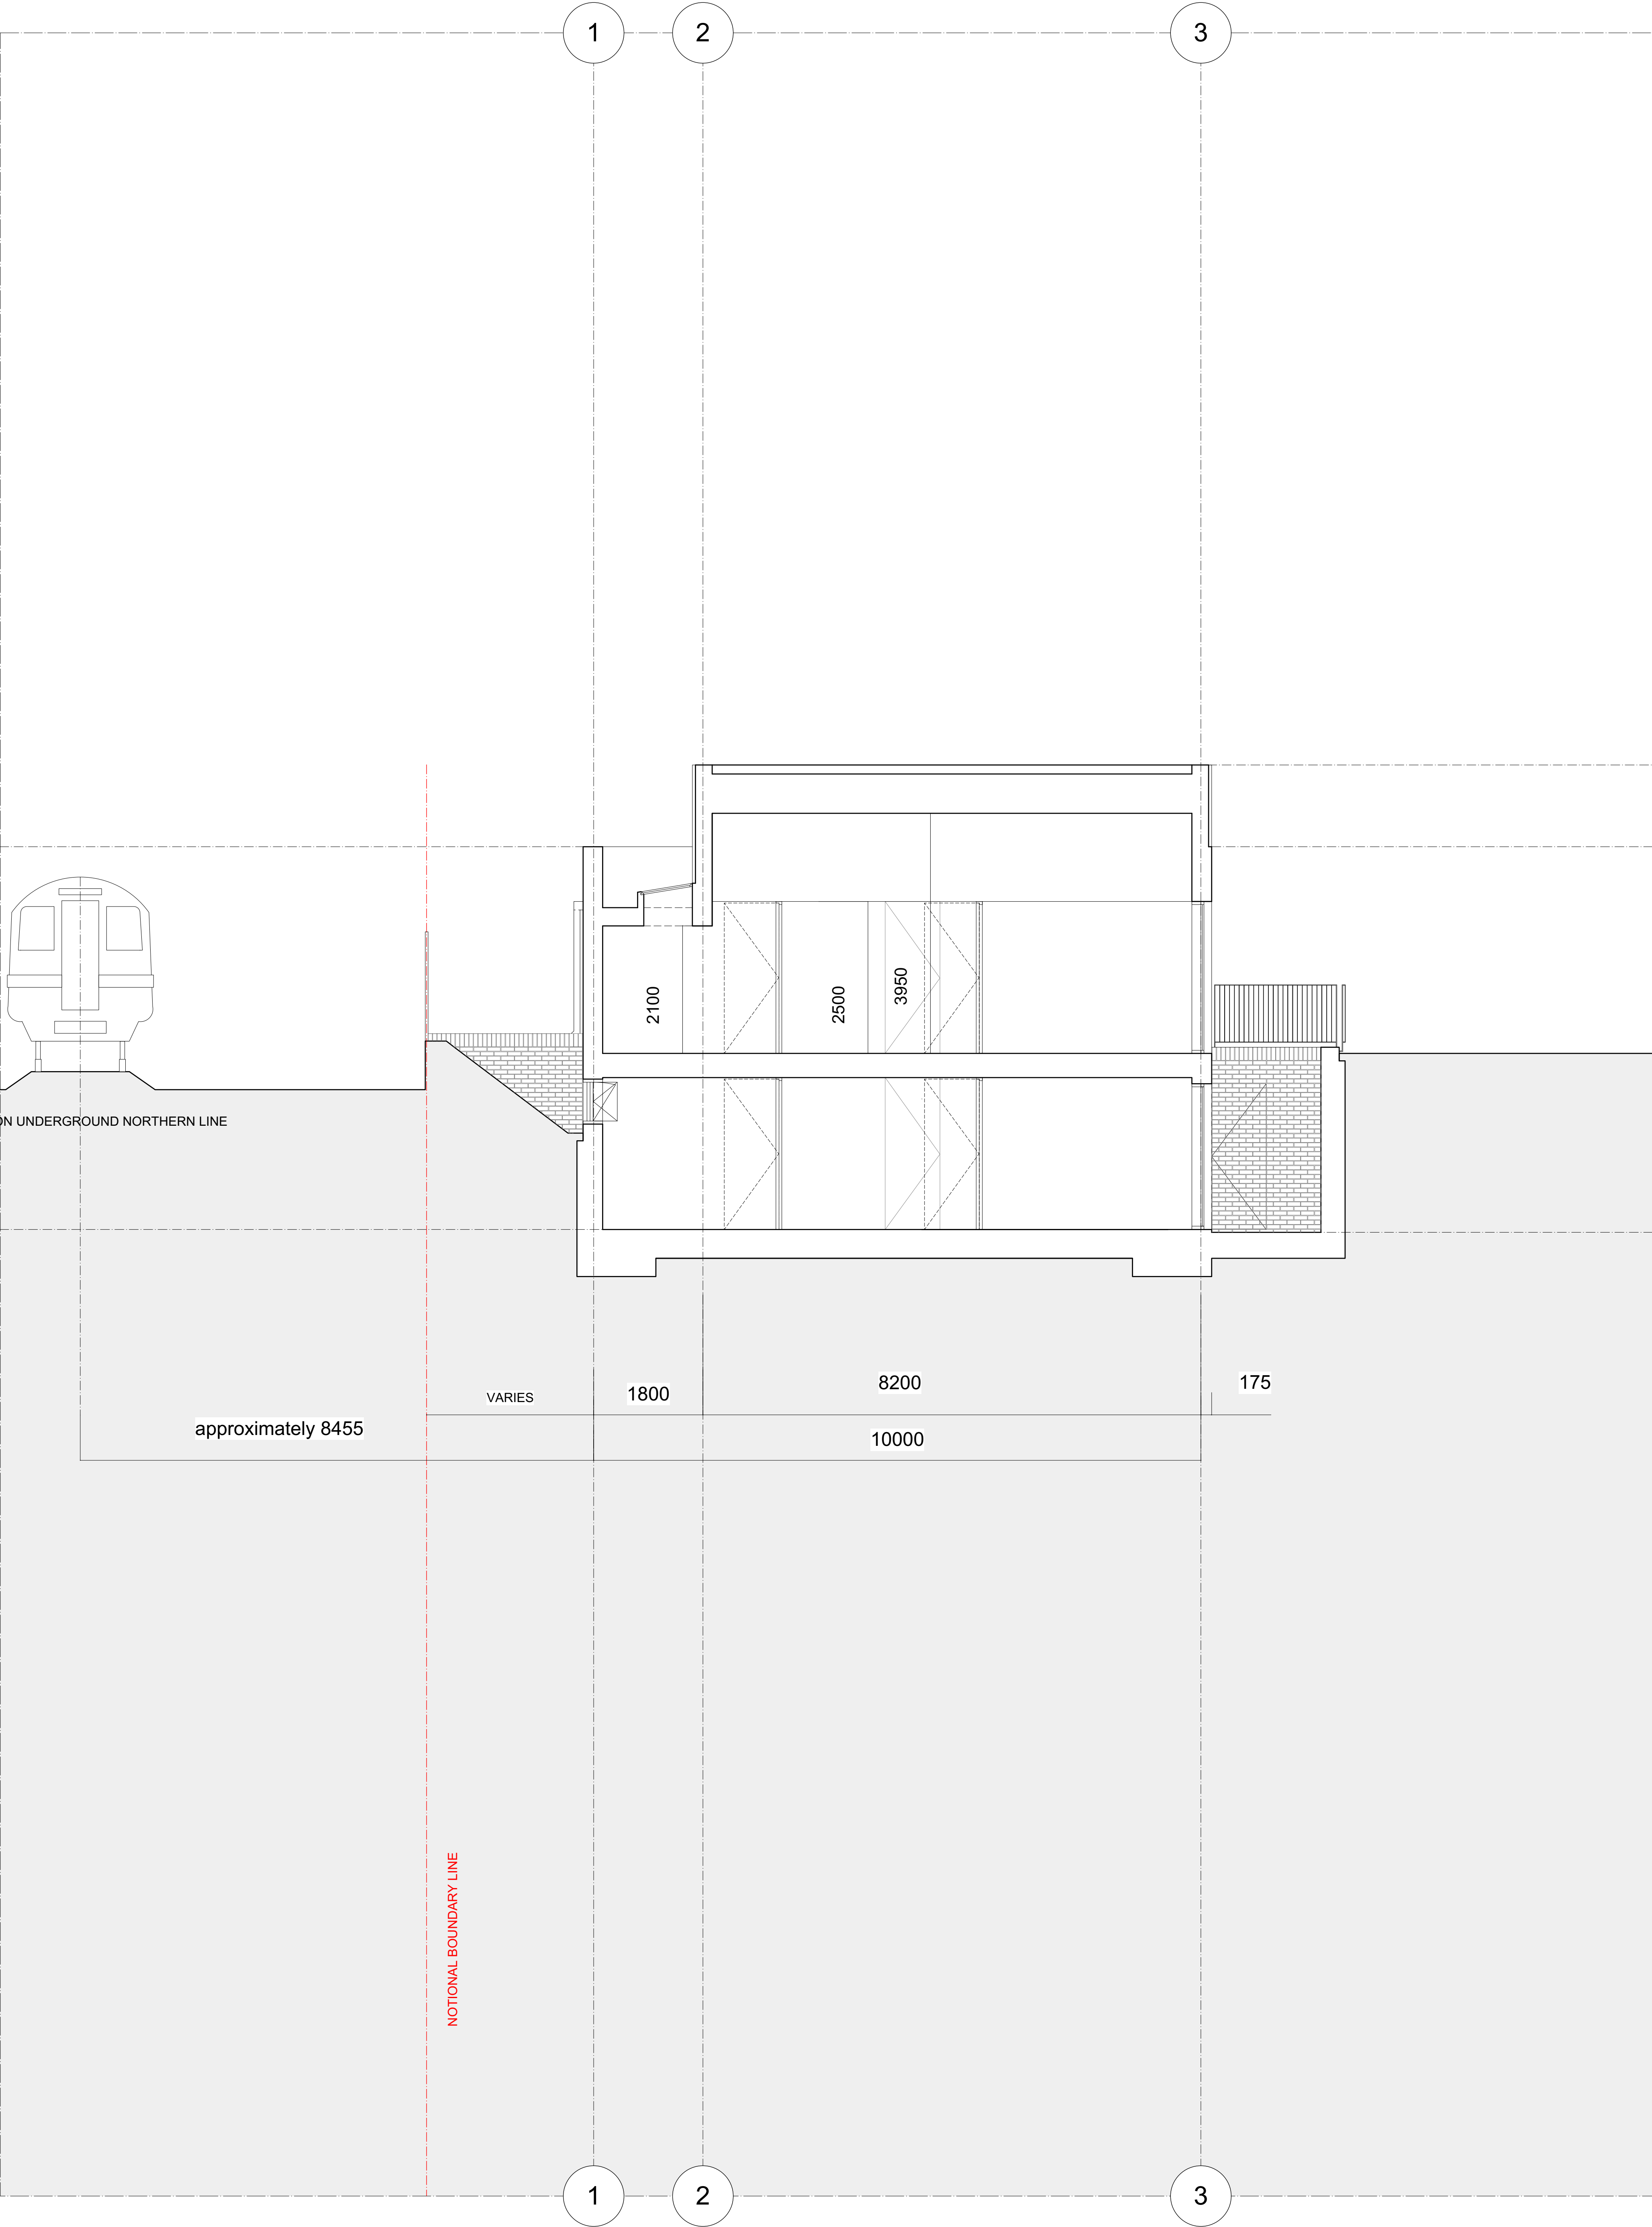

KEY / NOTES	
ALL DIMENSIONS, LEVELS AND AREAS ARE APPROXIMATE ONLY AND SHOULD BE VERIFIED ON SITE.	
DO NOT SCALE THIS DRAWING	
LACEY + SALTYSALTYKOV ARCHITECTS LTD SHALL NOT BE LIABLE OR RESPONSIBLE FOR ANY USE OF THIS DOCUMENT FOR ANY PURPOSE OTHER THAN THAT FOR WHICH IT WAS ORIGINALLY PREPARED AND PROVIDED. WHILE THE CLIENT SHALL BE ENTITLED TO UTILISE AND COPY THIS DOCUMENT FOR AN EXTENSION OF THE WORKS, THE CLIENT SHALL NOT BE ENTITLED TO REPRODUCE THE DESIGNS CONTAINED IN THIS DOCUMENT FOR ANY SUCH EXTENSION	

REV	DATE	DESCRIPTION
	23/06/24	PLANNING APPLICATION SUBMISSION

PROJECT	76-78 GREAT NORTH ROAD
DRWG NAME	PROPOSED SECTION 3
DRWG NO	1320-A-GA-SC-503
SCALE	1:50
SIZE	A1
DATE	23/06/24

REVISION	
LACEY + SALTYSALTYKOV ARCHITECTS LTD	
OFFICES 117-118 SPACES 307 EUSTON ROAD NW1 3AD	
+44 (0)20 7255 0525 www.laceysaltykov.com info@laceysaltykov.com	
LACEY + SALTYSALTYKOV	