


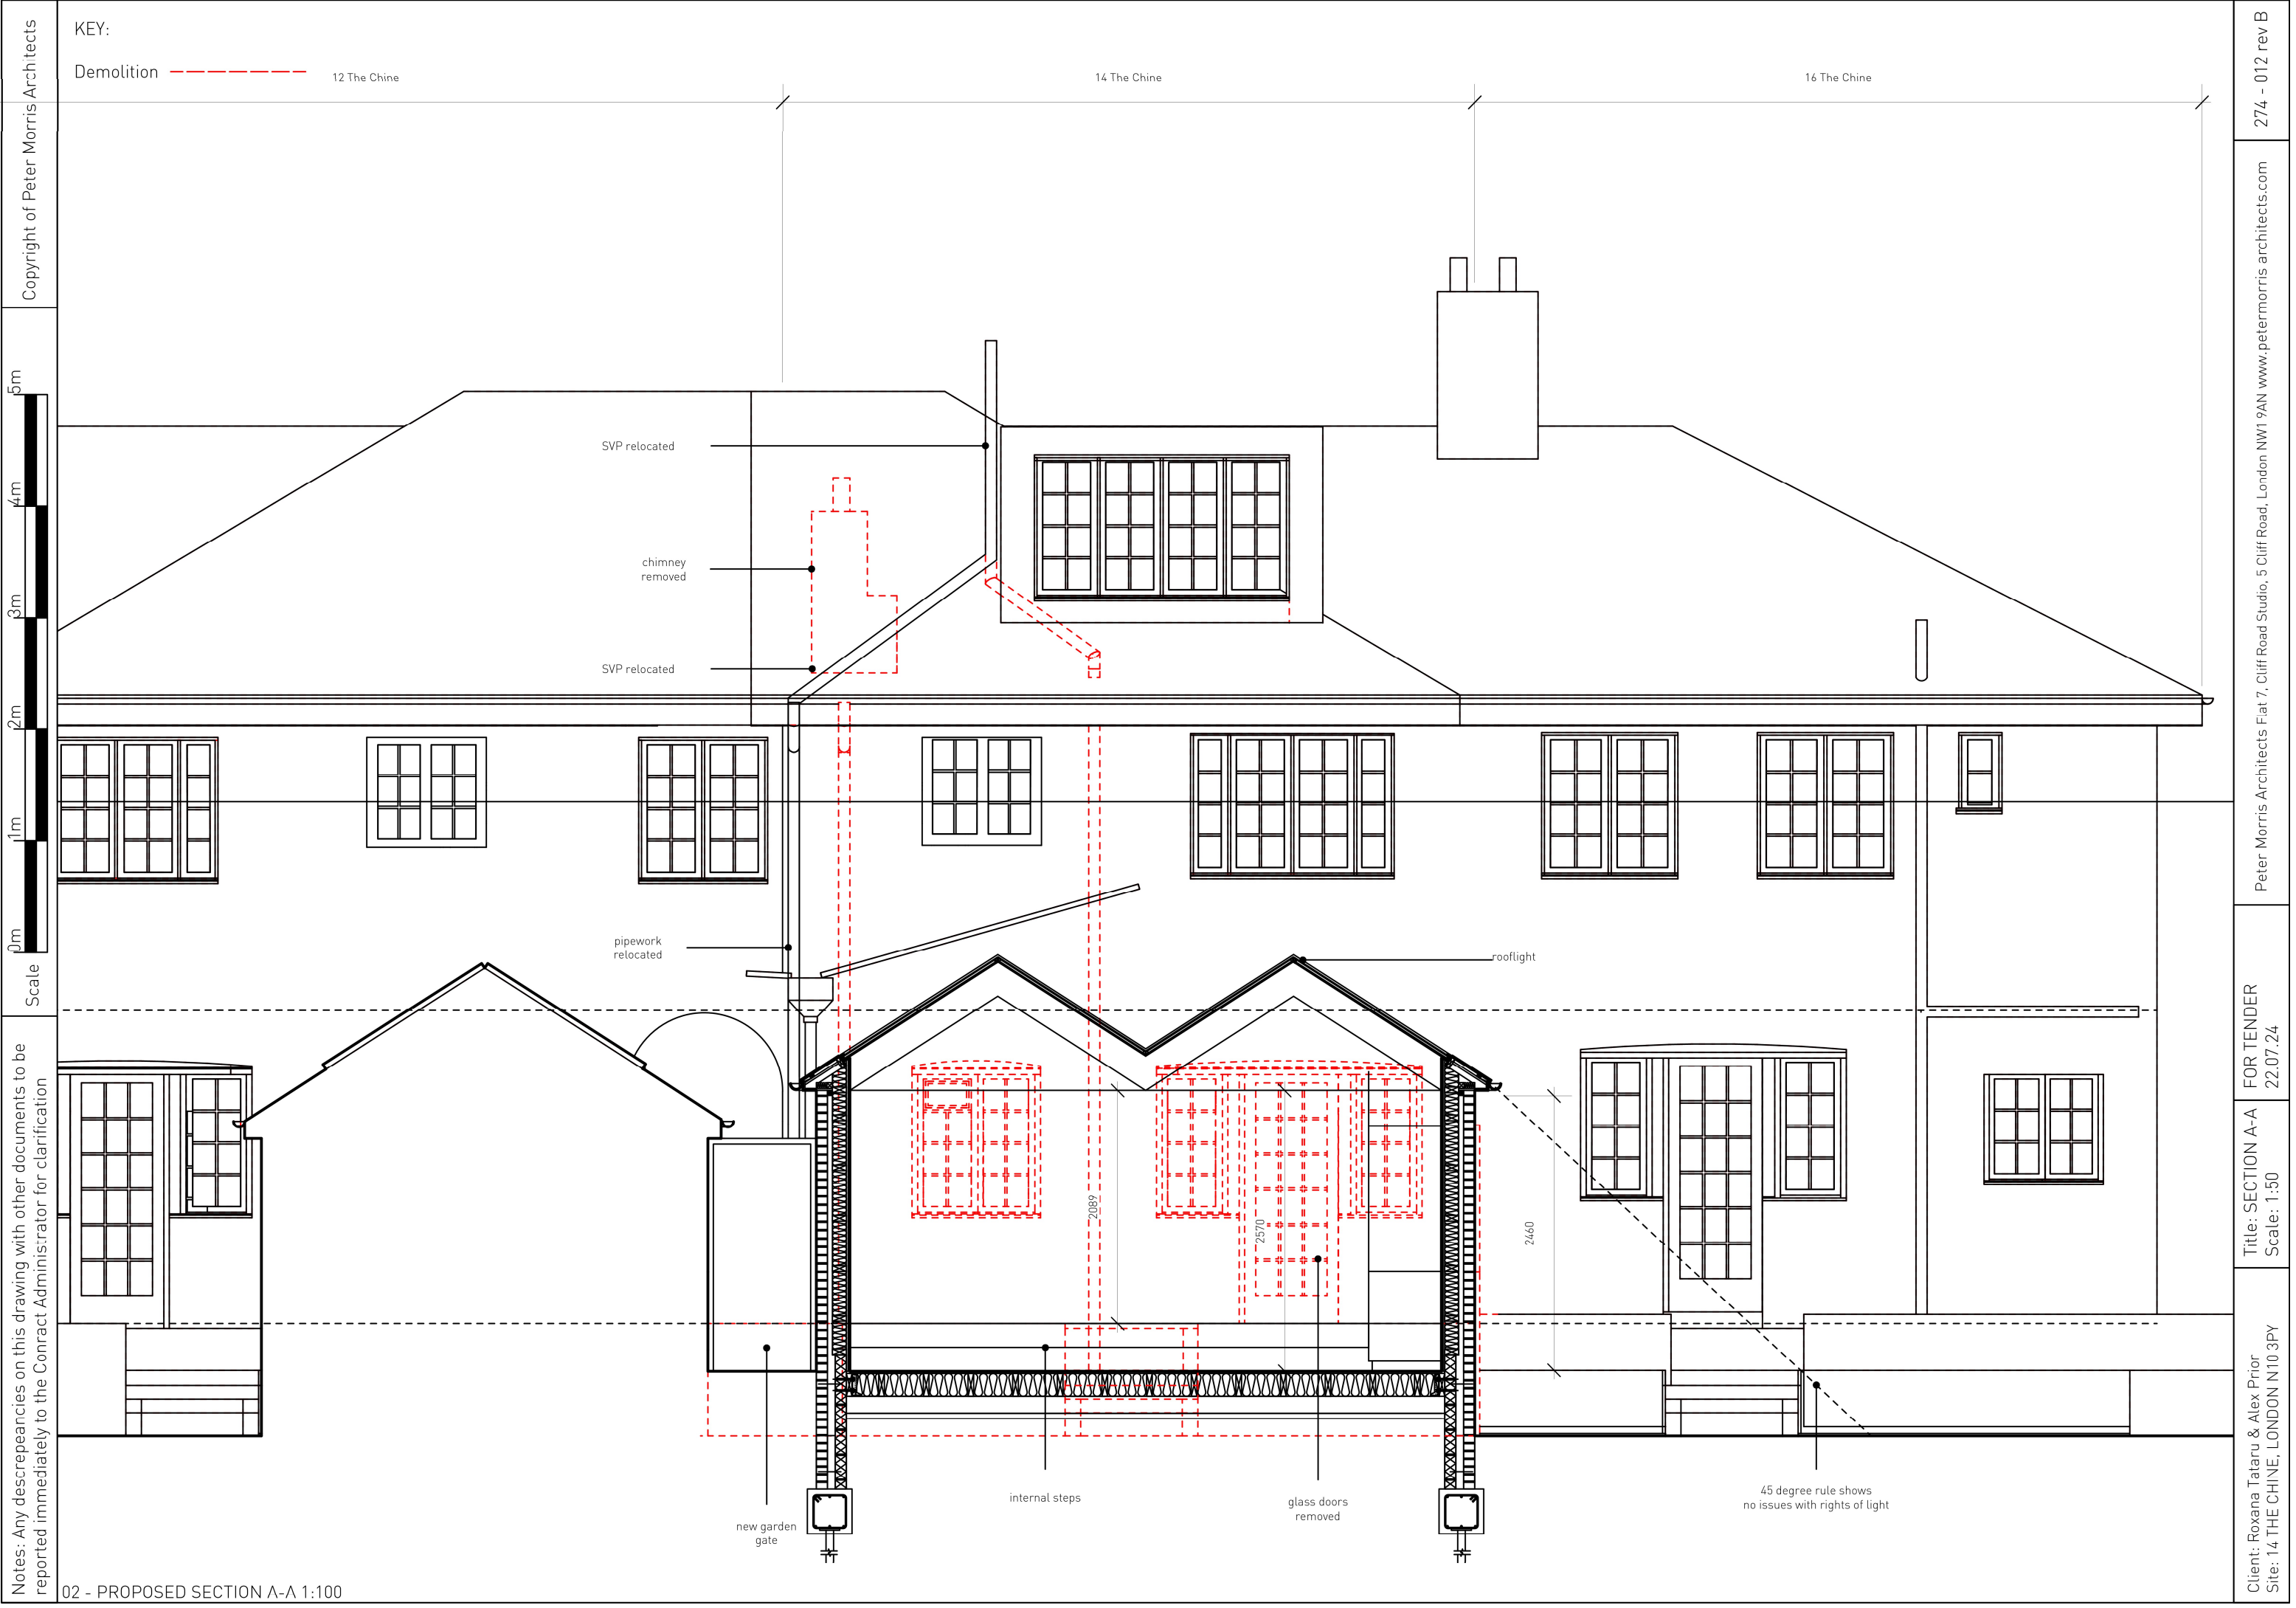

Notes: Any discrepancies on this drawing with other documents to be reported immediately to the Contract Administrator for clarification

Copyright of Peter Morris Architects