


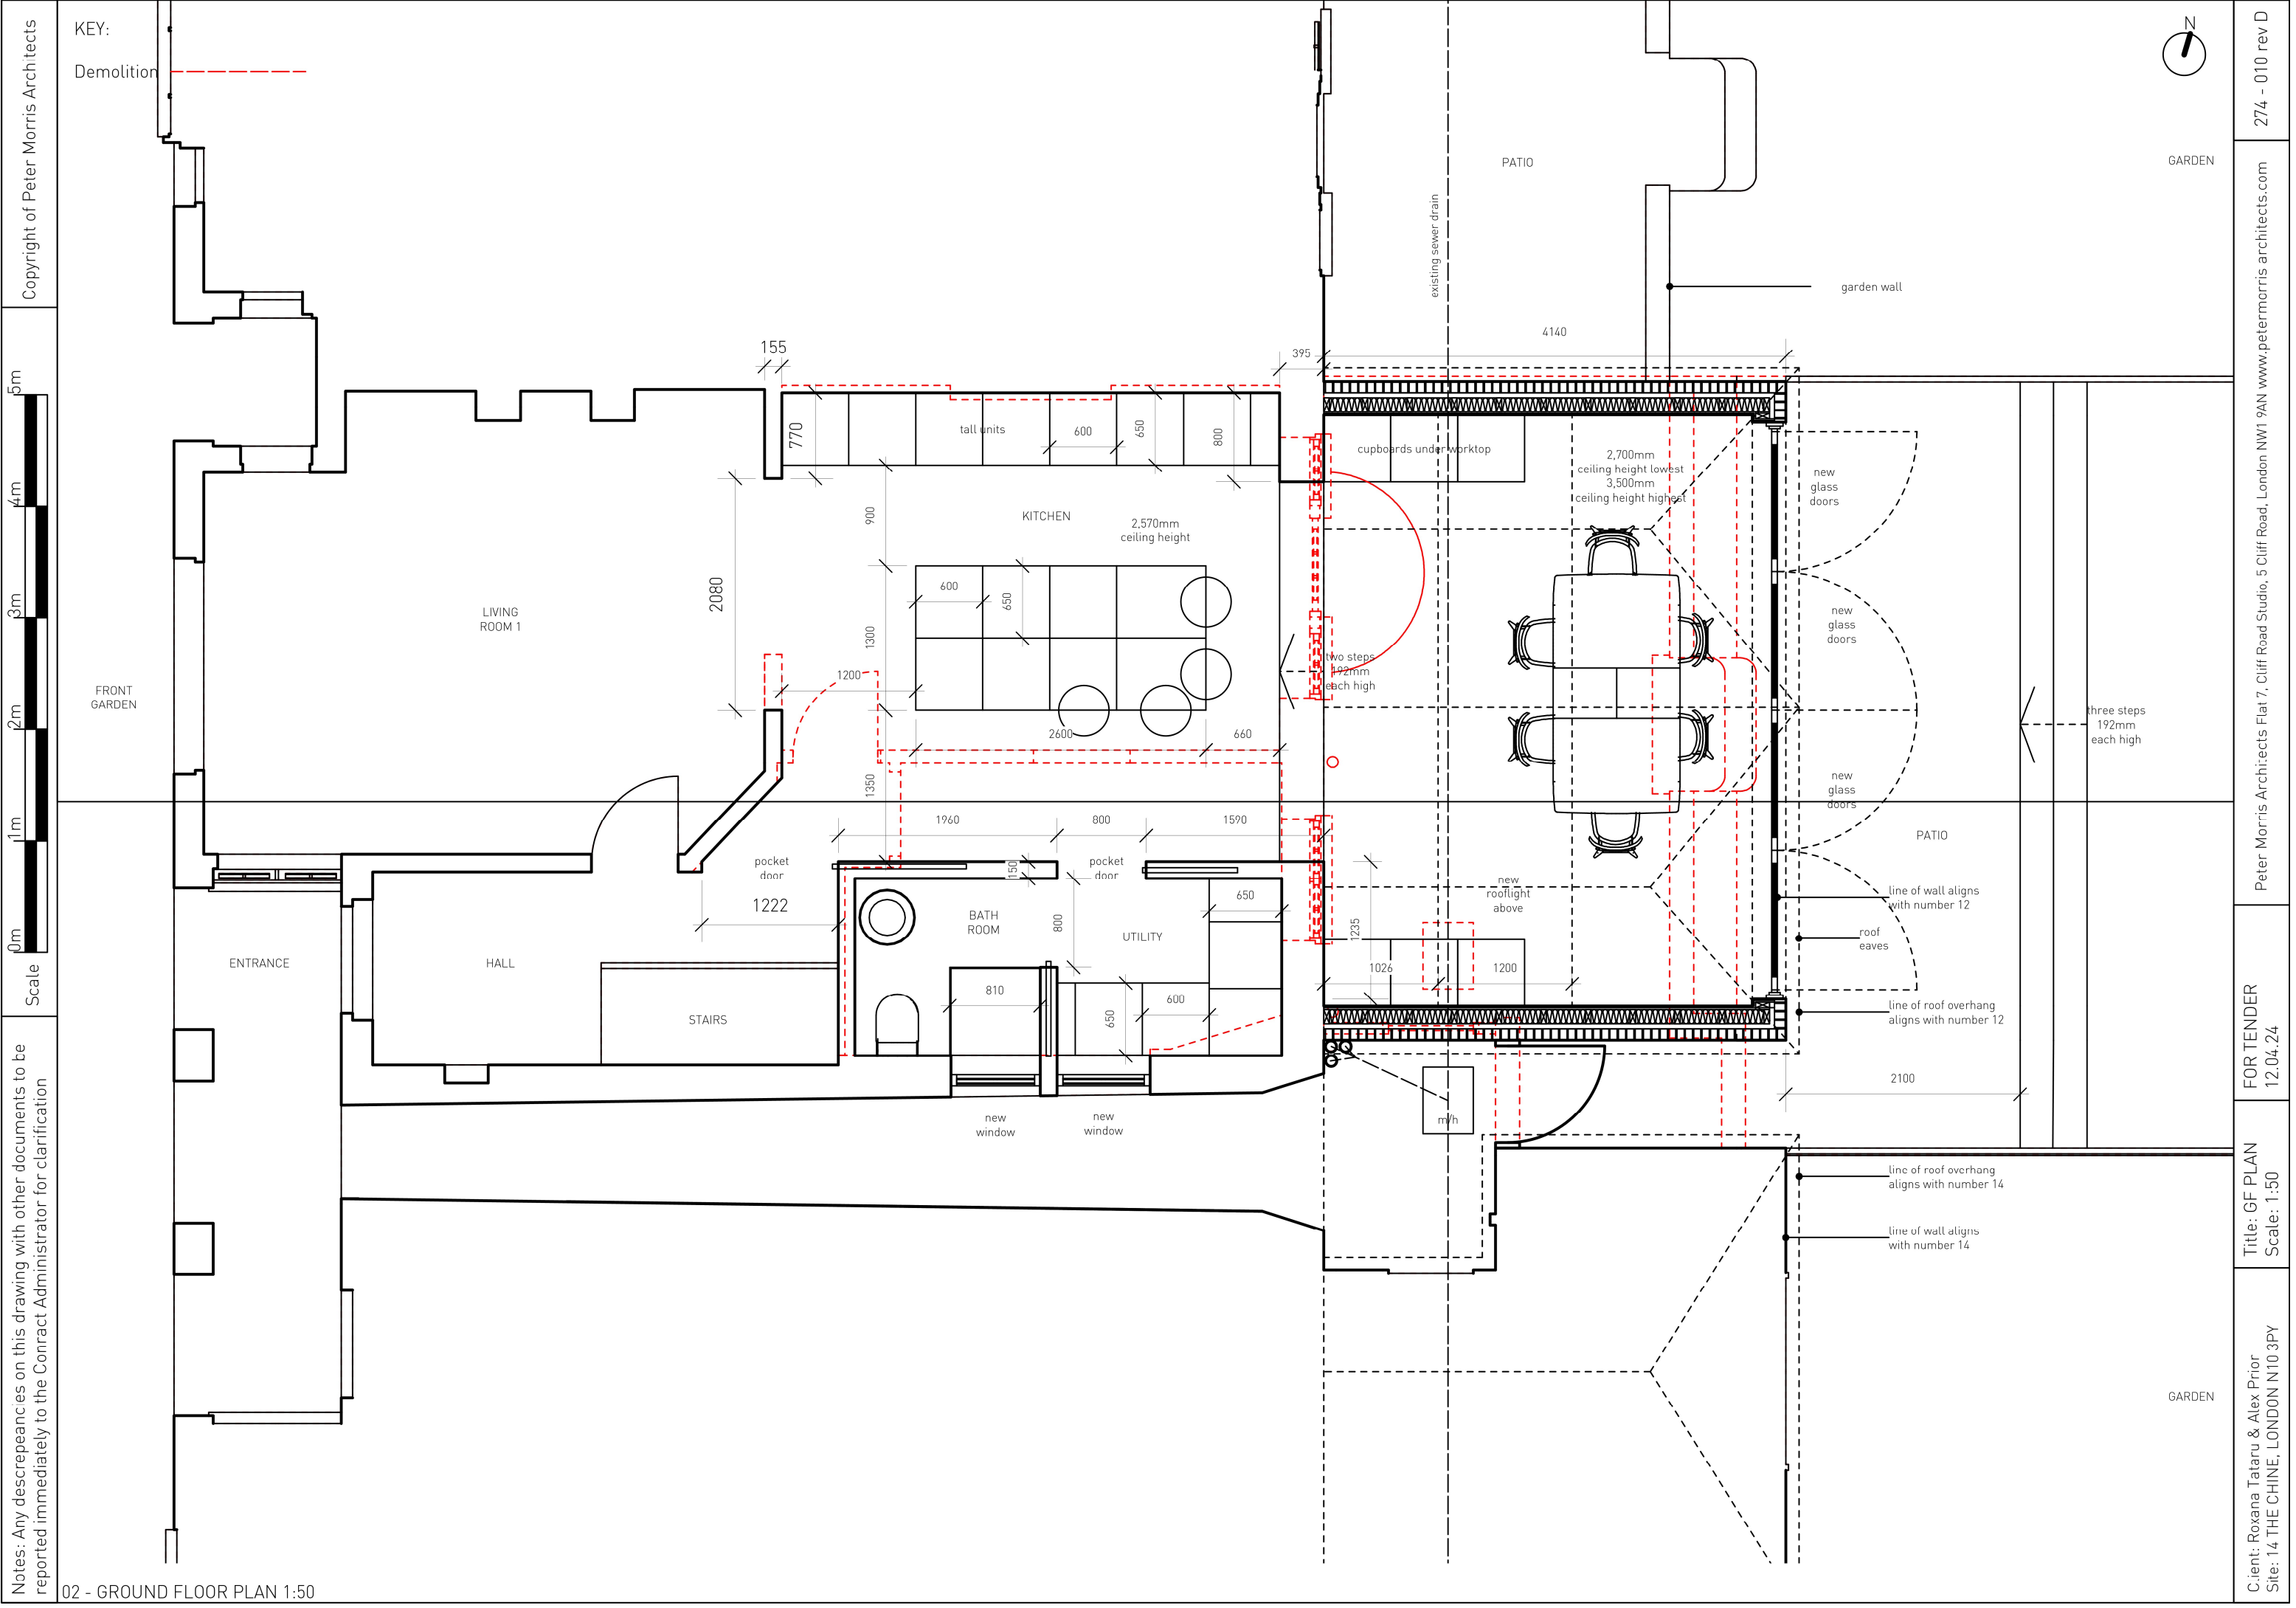

02 - GROUND FLOOR PLAN 1:50