




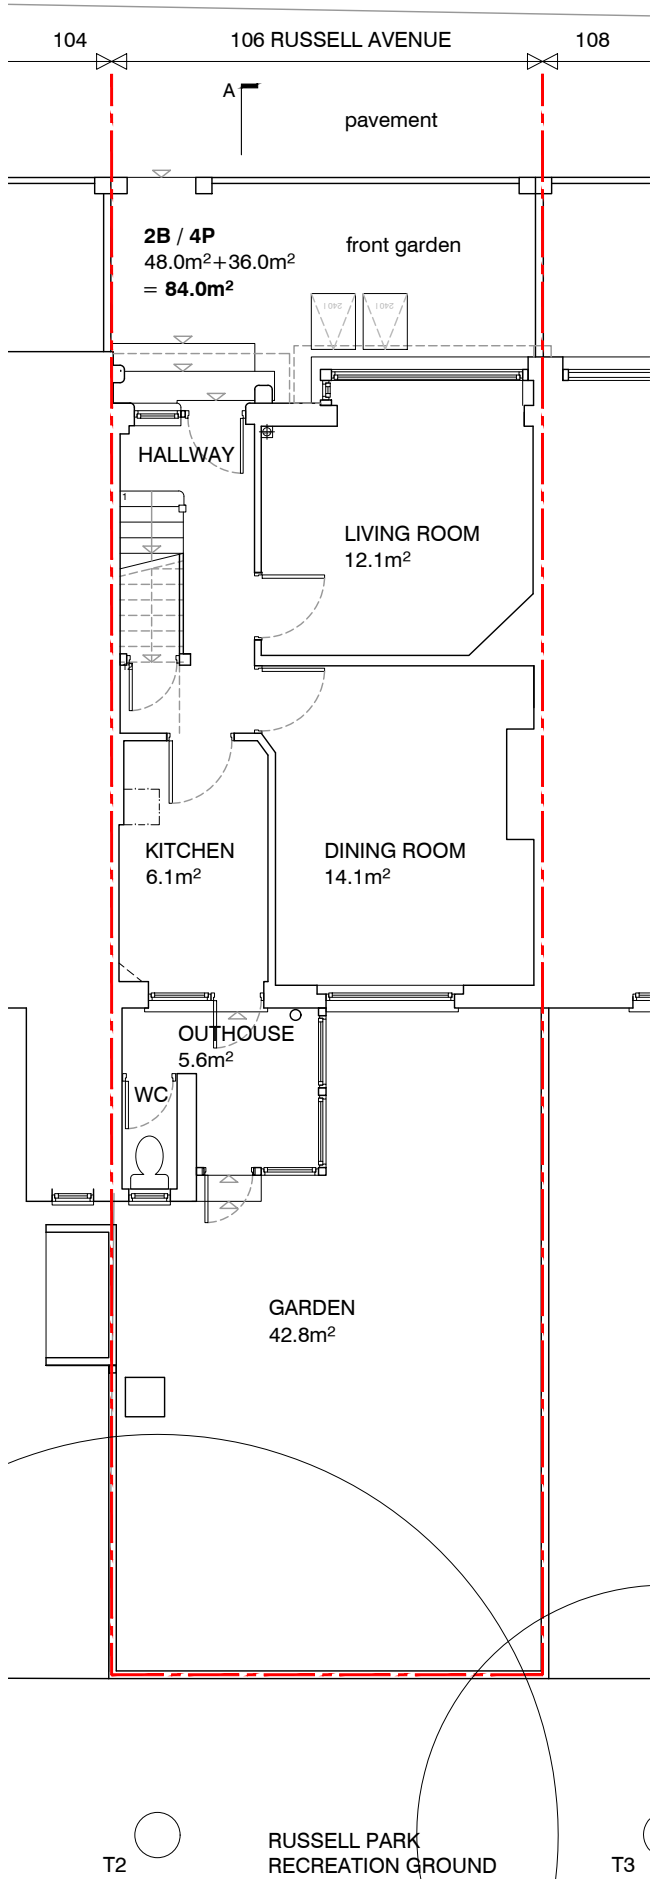


SITE PLAN / GROUND FLOOR

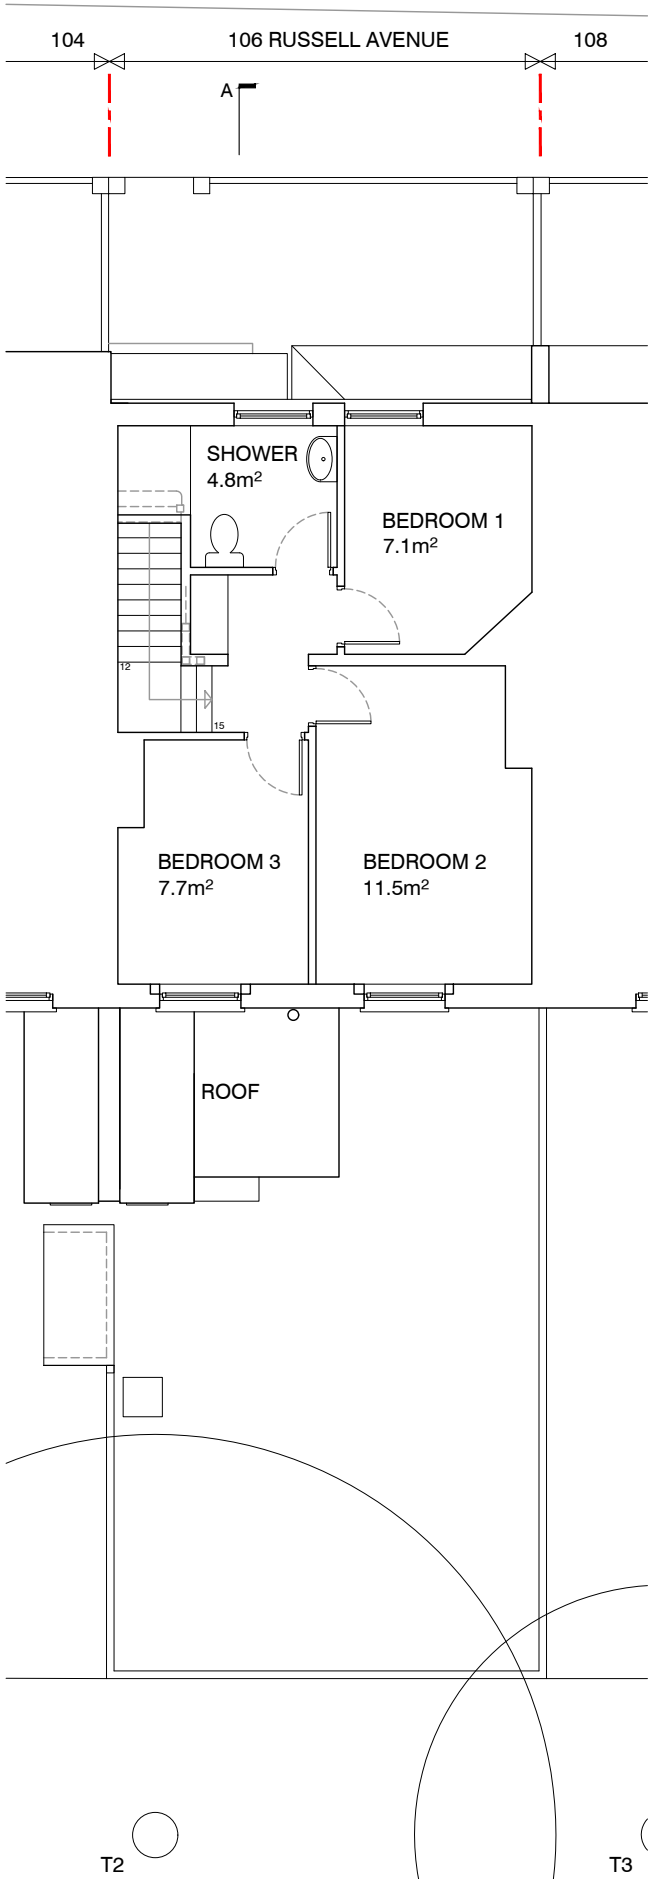

FIRST FLOOR

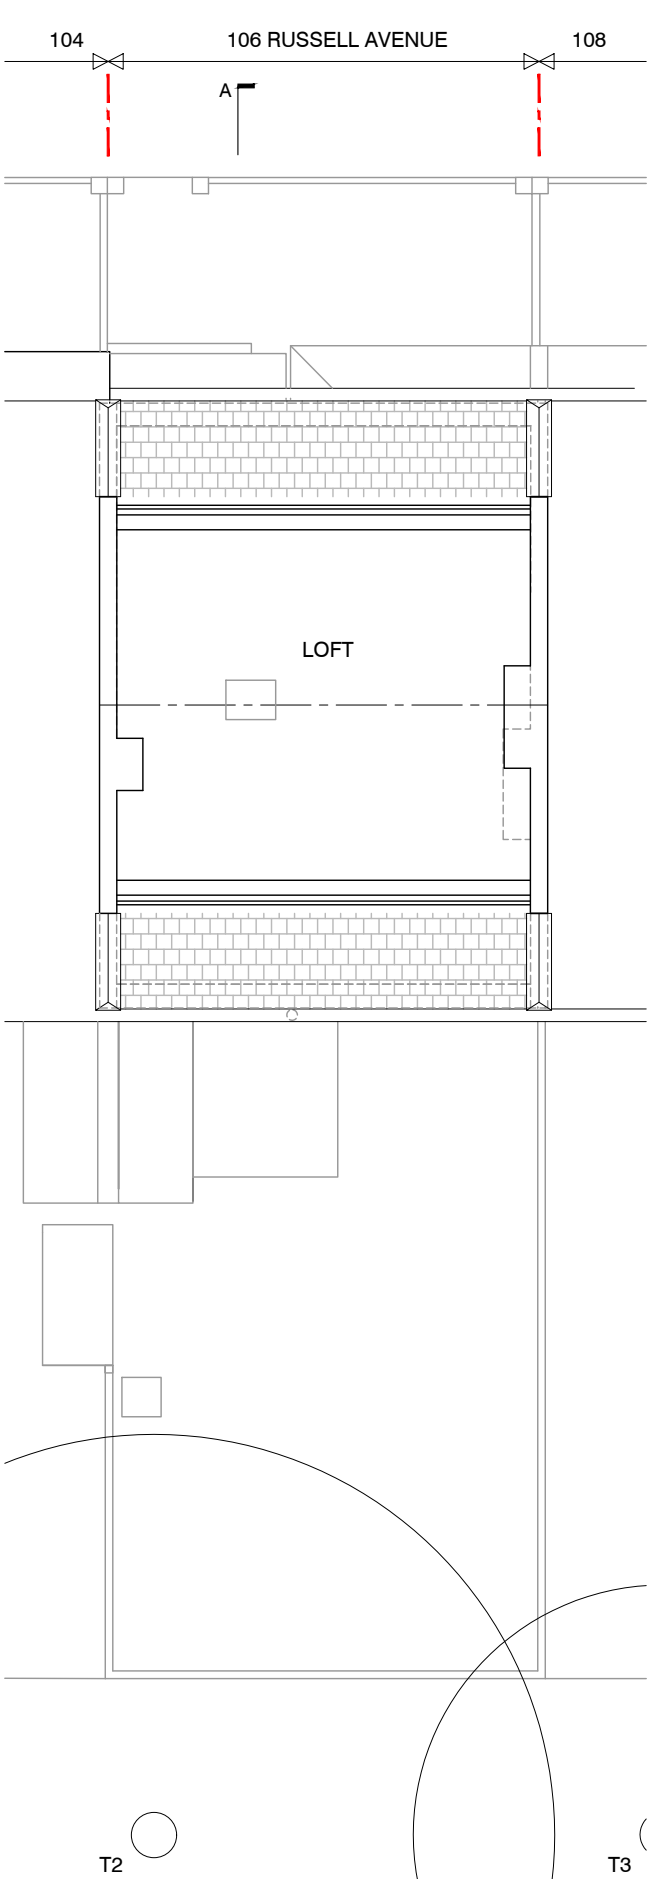

LOFT PLAN

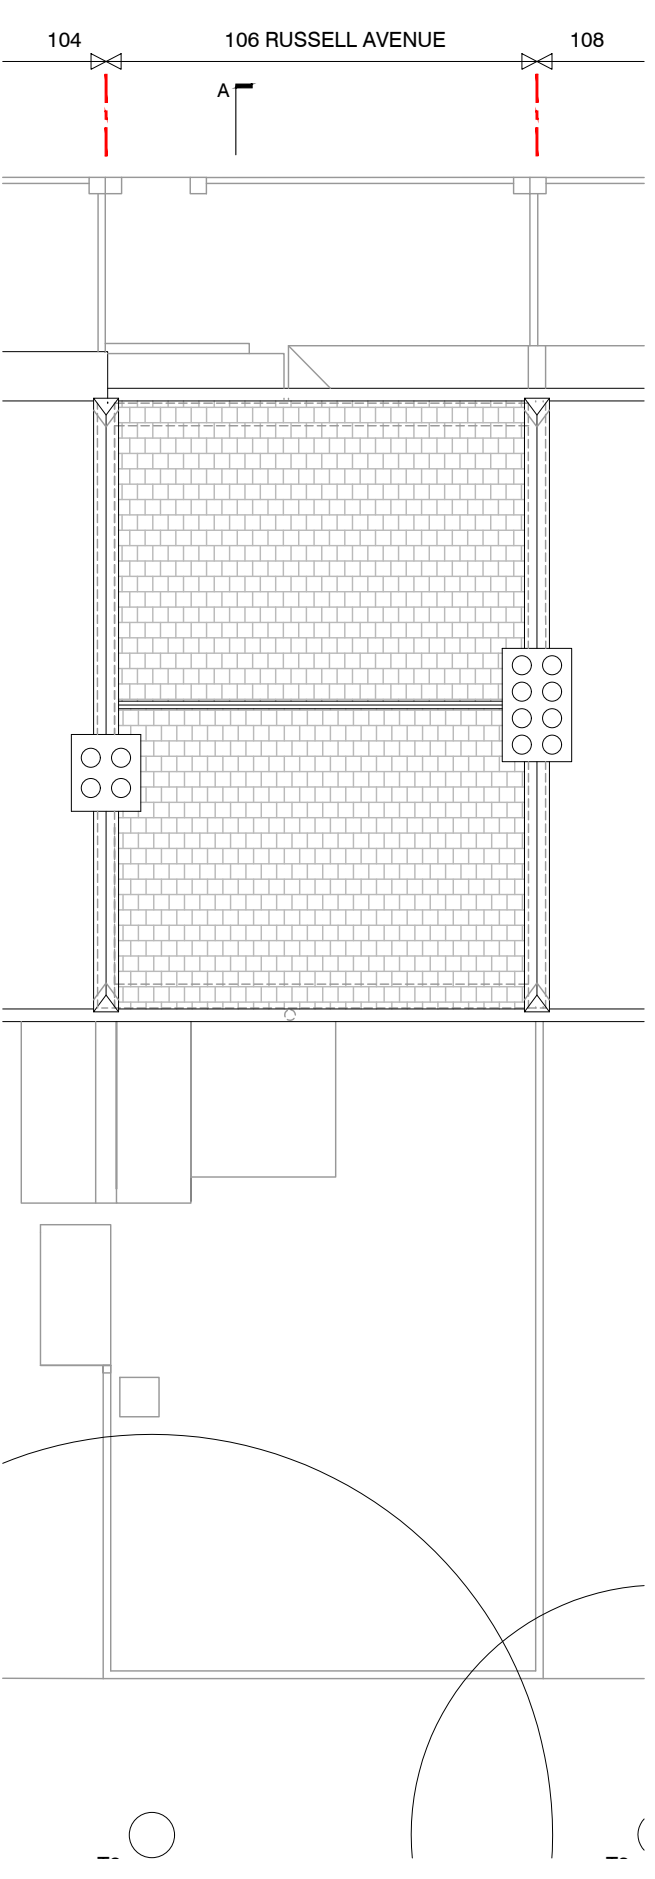

ROOF PLAN

