


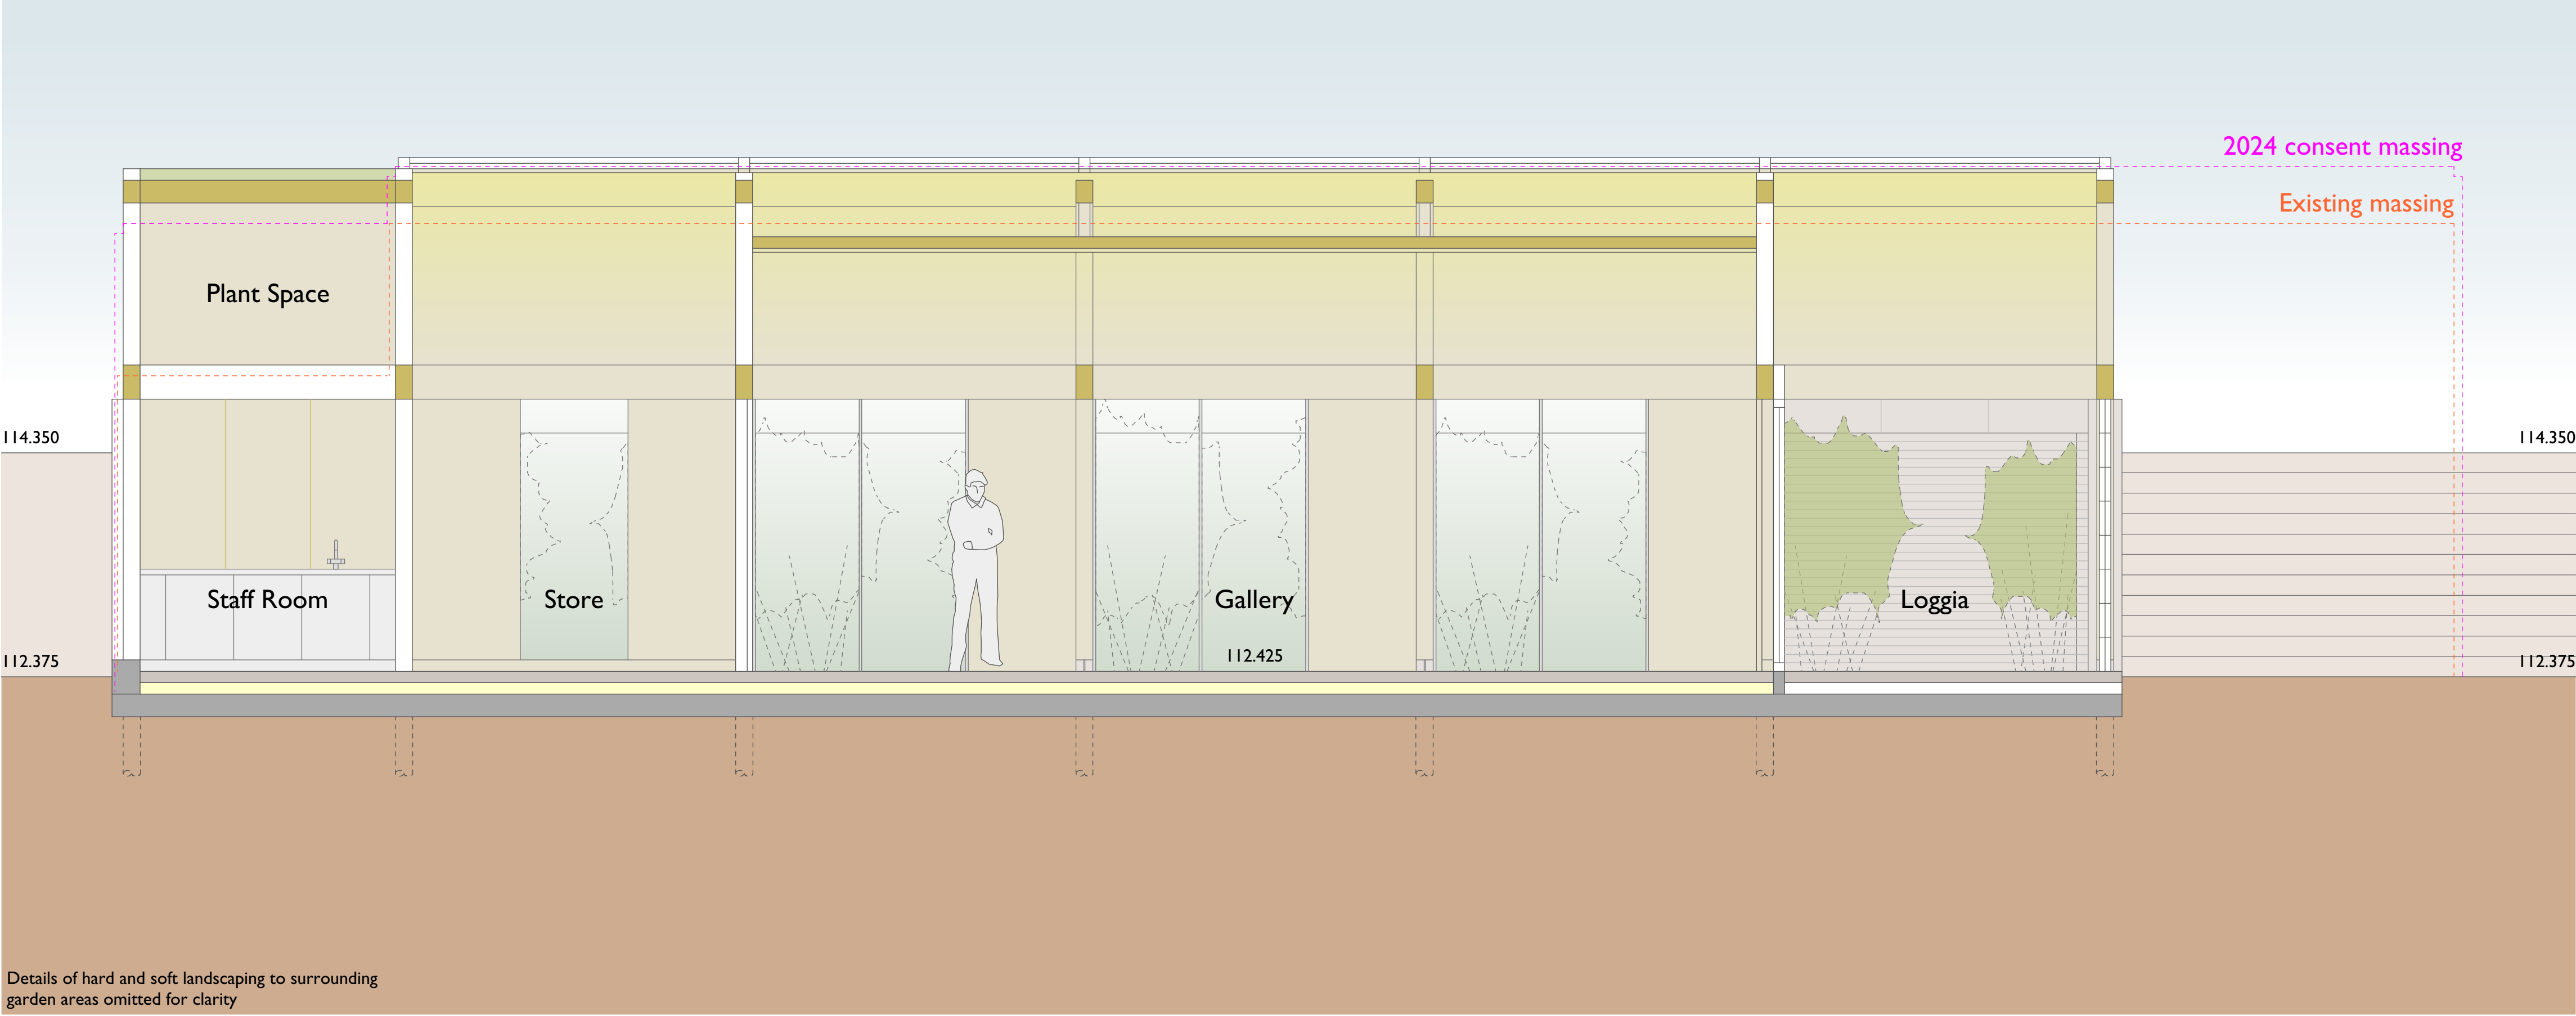

Longitudinal Section Facing South



Cross Section Facing West

project title	Glasshouse Gallery Omved Gardens Townsend Yard London N6 Proposed Sections		smerin architects The Studio 28 Killyon Road London SW8 2XT contact@smerin.co.uk www.smerin.co.uk
scale	1:75 at A3	project number	A1005
date	30.09.24	drawn by	PS
drawing status	Planning	checked by	PS
drawing number	PL 107	revision	-