
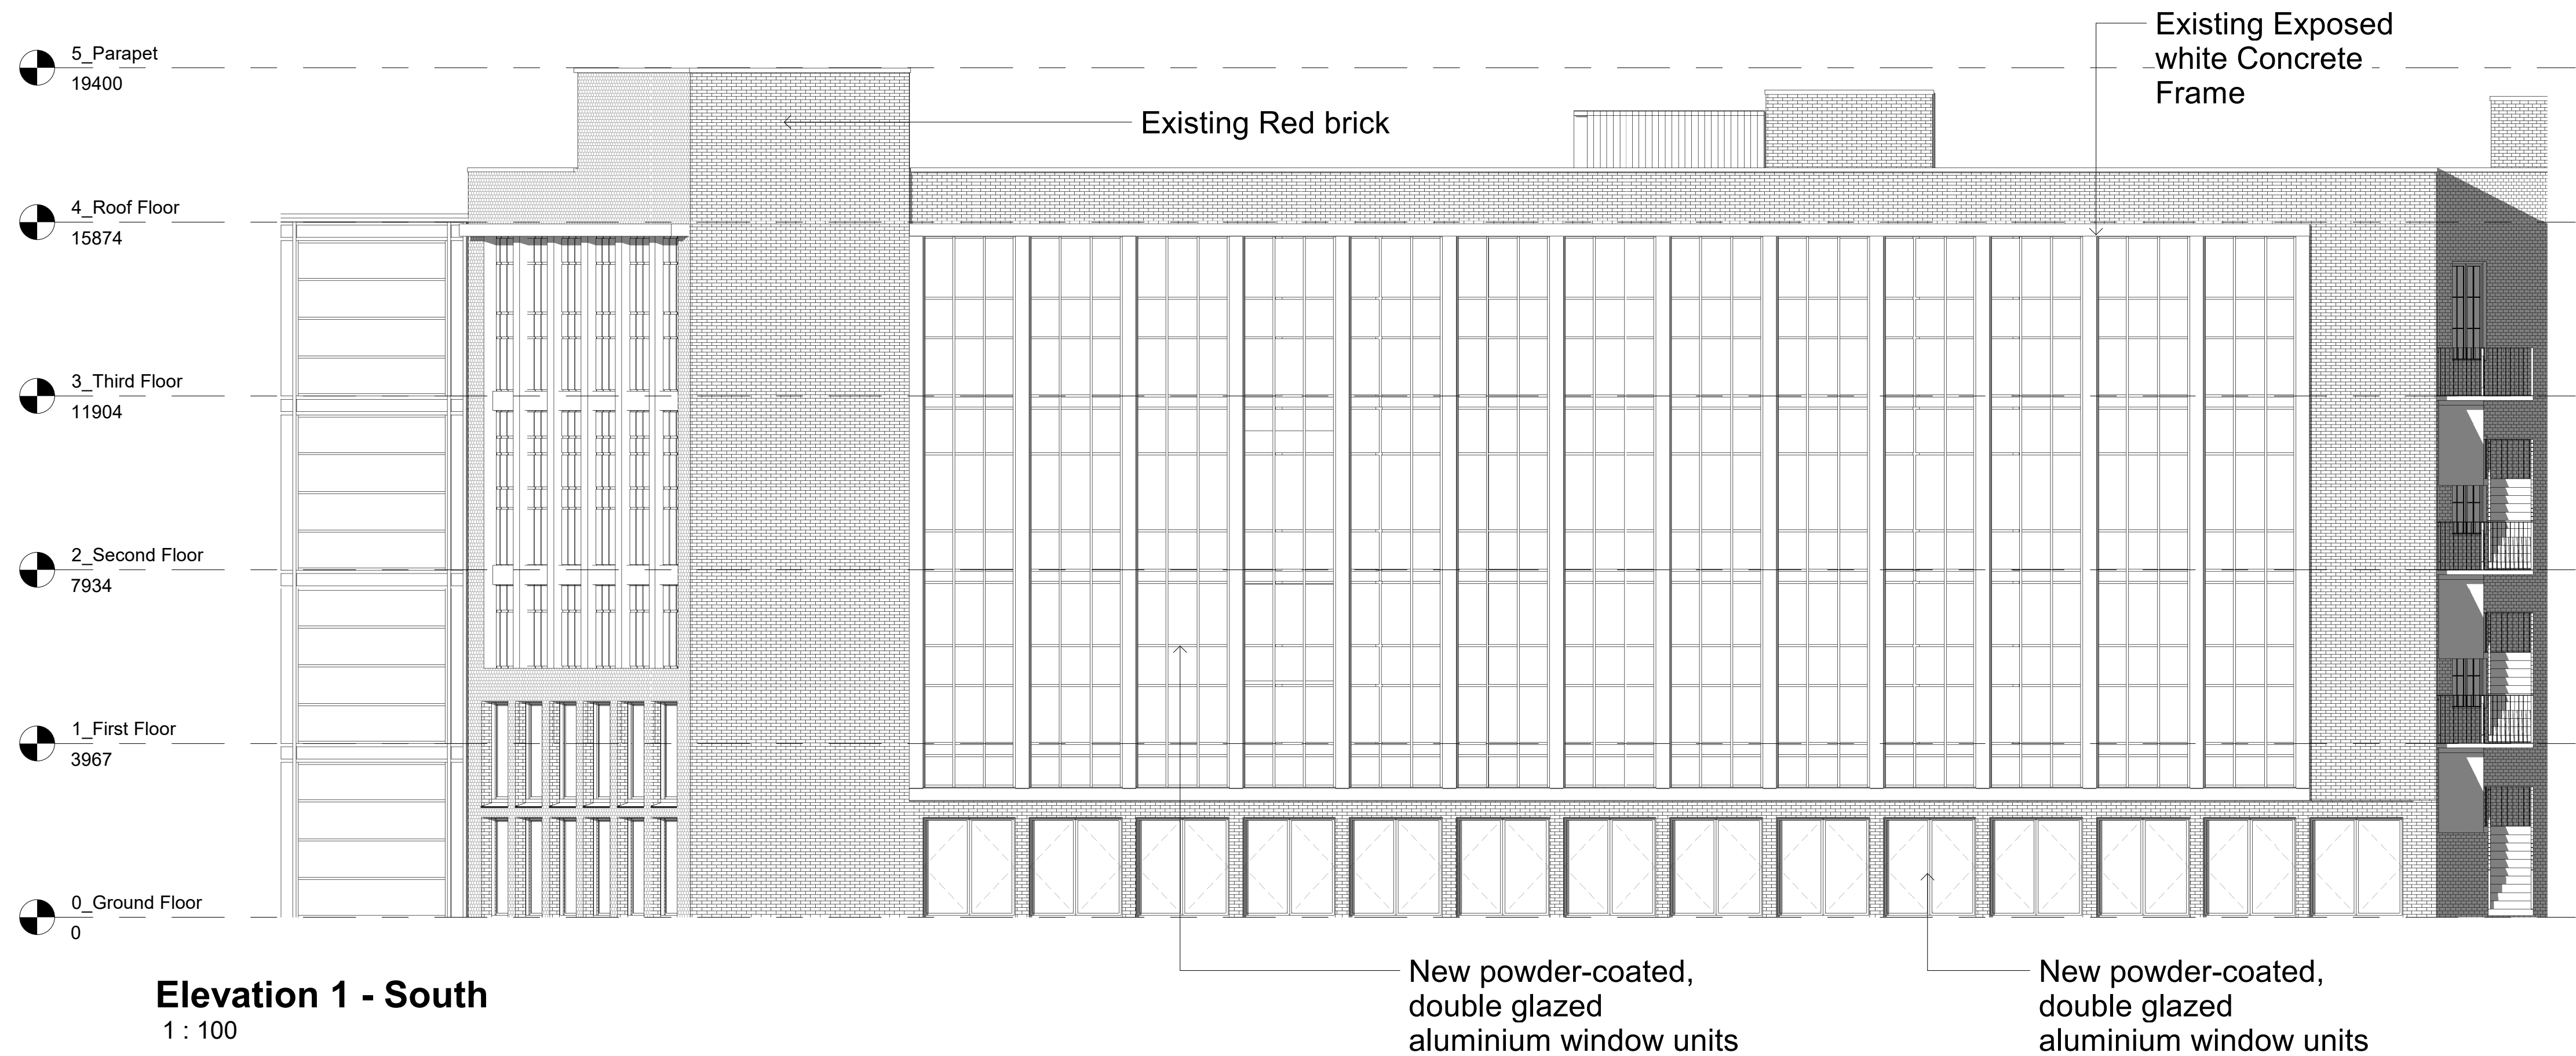


P 1 Planning 21.05.2024 BL

Drawn: ML
Project No: 052
21.05.2024

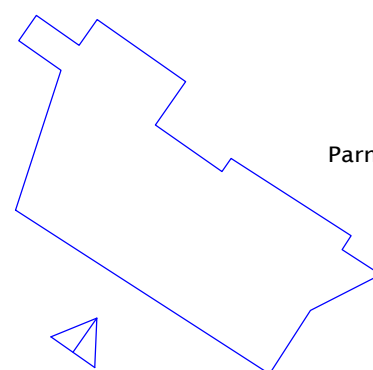

Parma House Conversion & Window Application
Elevation 1 - South

As approved under HGY/2024/1496

1 : 100 @A2
052-BL-PA-XX-EL-DR-A-1710 - P1
Original drawing is A2. Do not scale from this drawing.

boehm
- lynas