
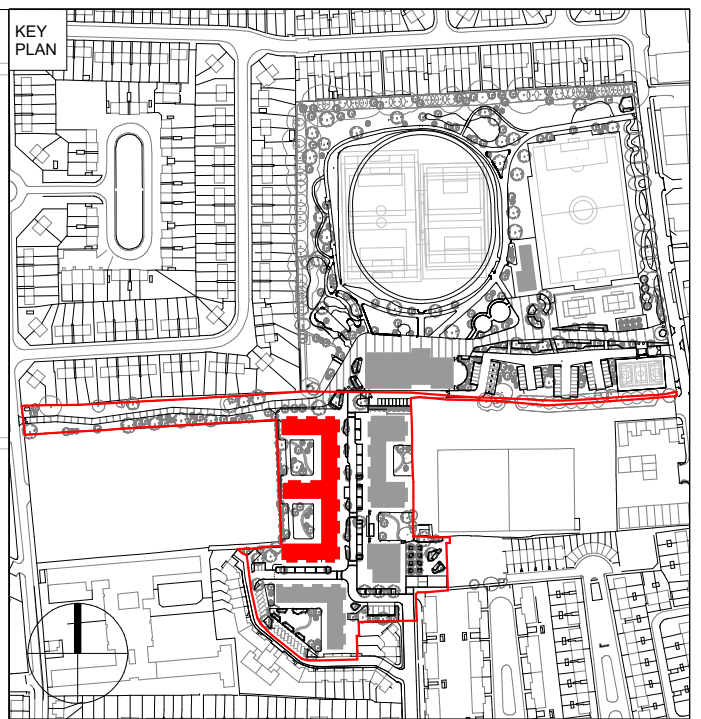


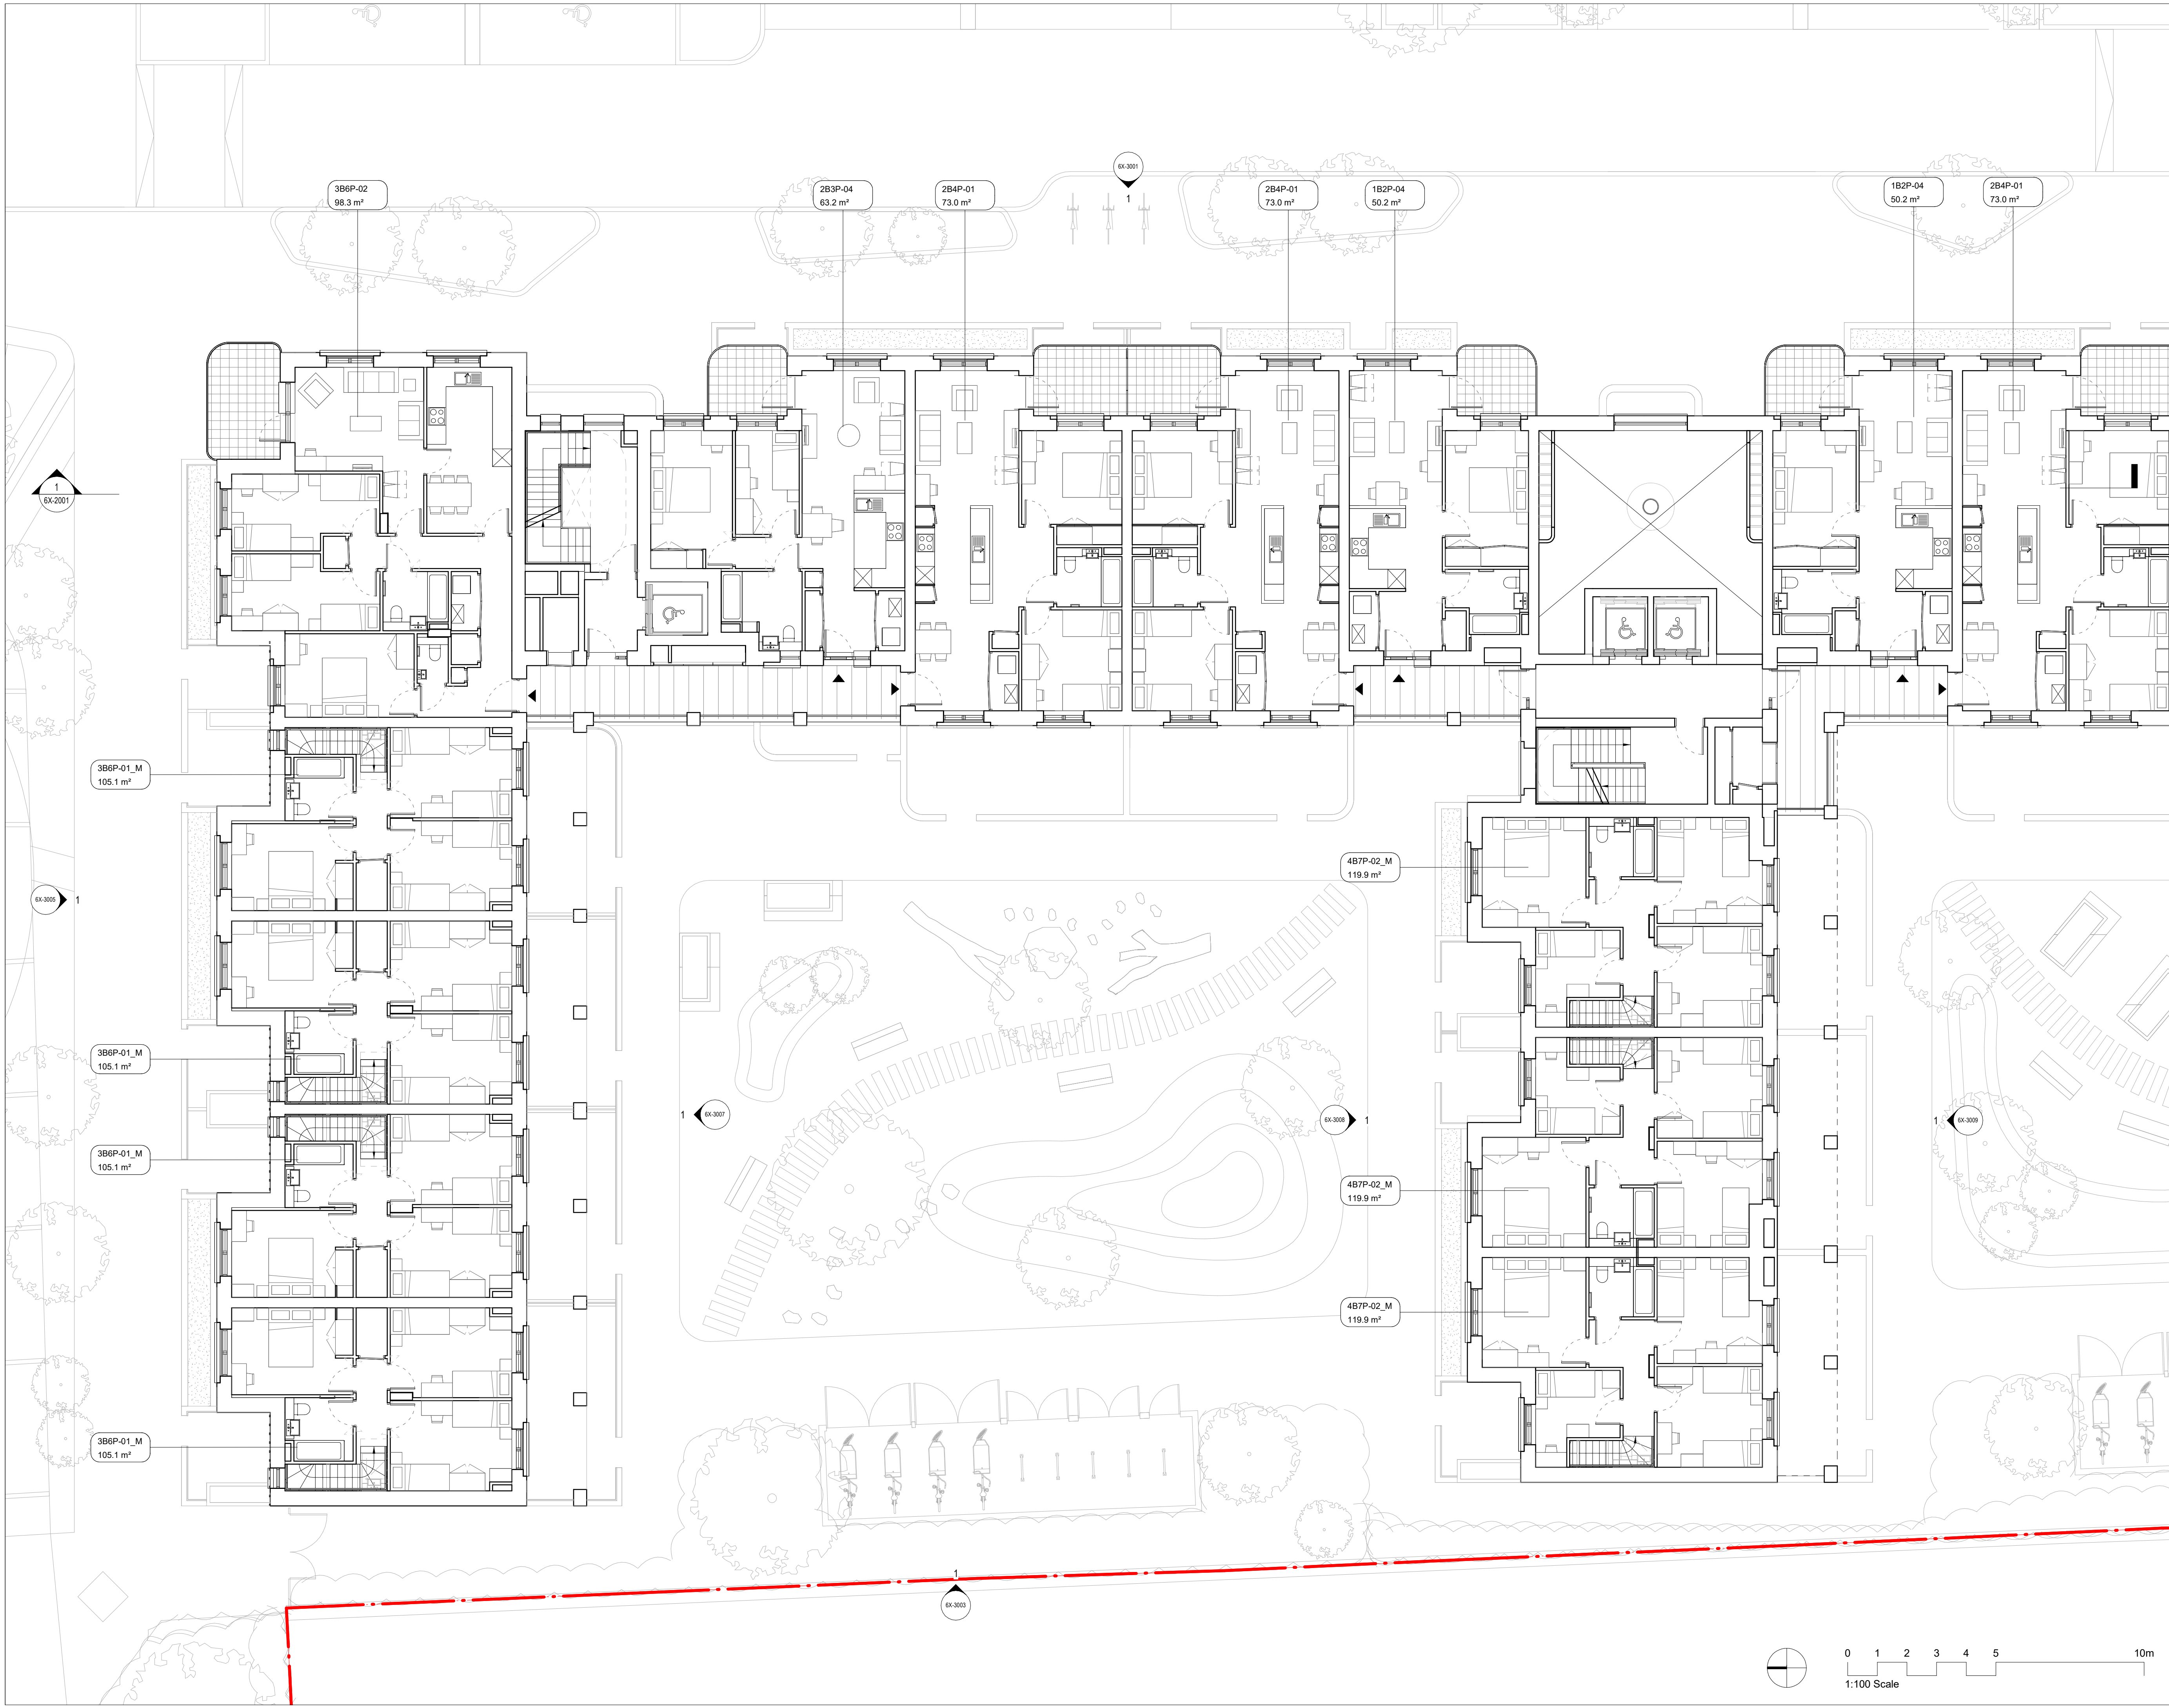

Haringey Council

DO NOT SCALE FROM THIS DRAWING.
THIS DRAWING IS BASED ON DIMENSIONAL SURVEY INFORMATION PROVIDED BY OTHERS. THE ARCHITECT CANNOT ACCEPT RESPONSIBILITY FOR THE ACCURACY OF THIS SURVEY INFORMATION.
ALL DIMENSIONS ARE SHOWN IN METRIC.
THIS DRAWING REMAINS THE COPYRIGHT OF KARAKUSEVIC CARSON ARCHITECTS.

- NOTES
- 1. Please note that this drawing is suitable for planning application purposes only and should not be used for undertaking or planning construction works or activities.
 - 2. Refer to Landscape and Civils information for site levels and landscape design.

C01	Submitted for Planning	18/09/24
Rev	Reason for Issue	Date

Karakusevic Carson Architects
Studio 501
37 Greiner St
Hackney
London E2 8HD
mail@karakusevic-carson.com | 0207 566 6300

PROJECT
472 Selby Urban Village
Selby Rd, Tottenham, London N17 8JL

TITLE
Plot 6 Plan North Level 01

DRAWING NUMBER	472-KCA-6X-01-DR-A-1401-P	REVISION	C01
----------------	---------------------------	----------	-----

STATUS
A3 - Authorised and Accepted

REVISION DATE	18/09/24	DRAWN BY	ES	SCALE	1 : 100 @ A1
FIRST ISSUED	18/09/24	CHECKED BY	AB	PROJECT NUMBER	472