
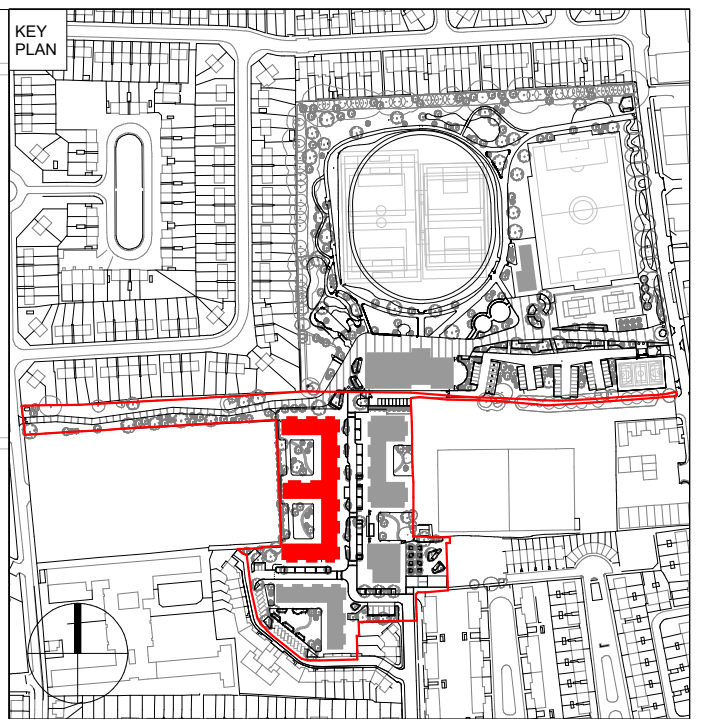


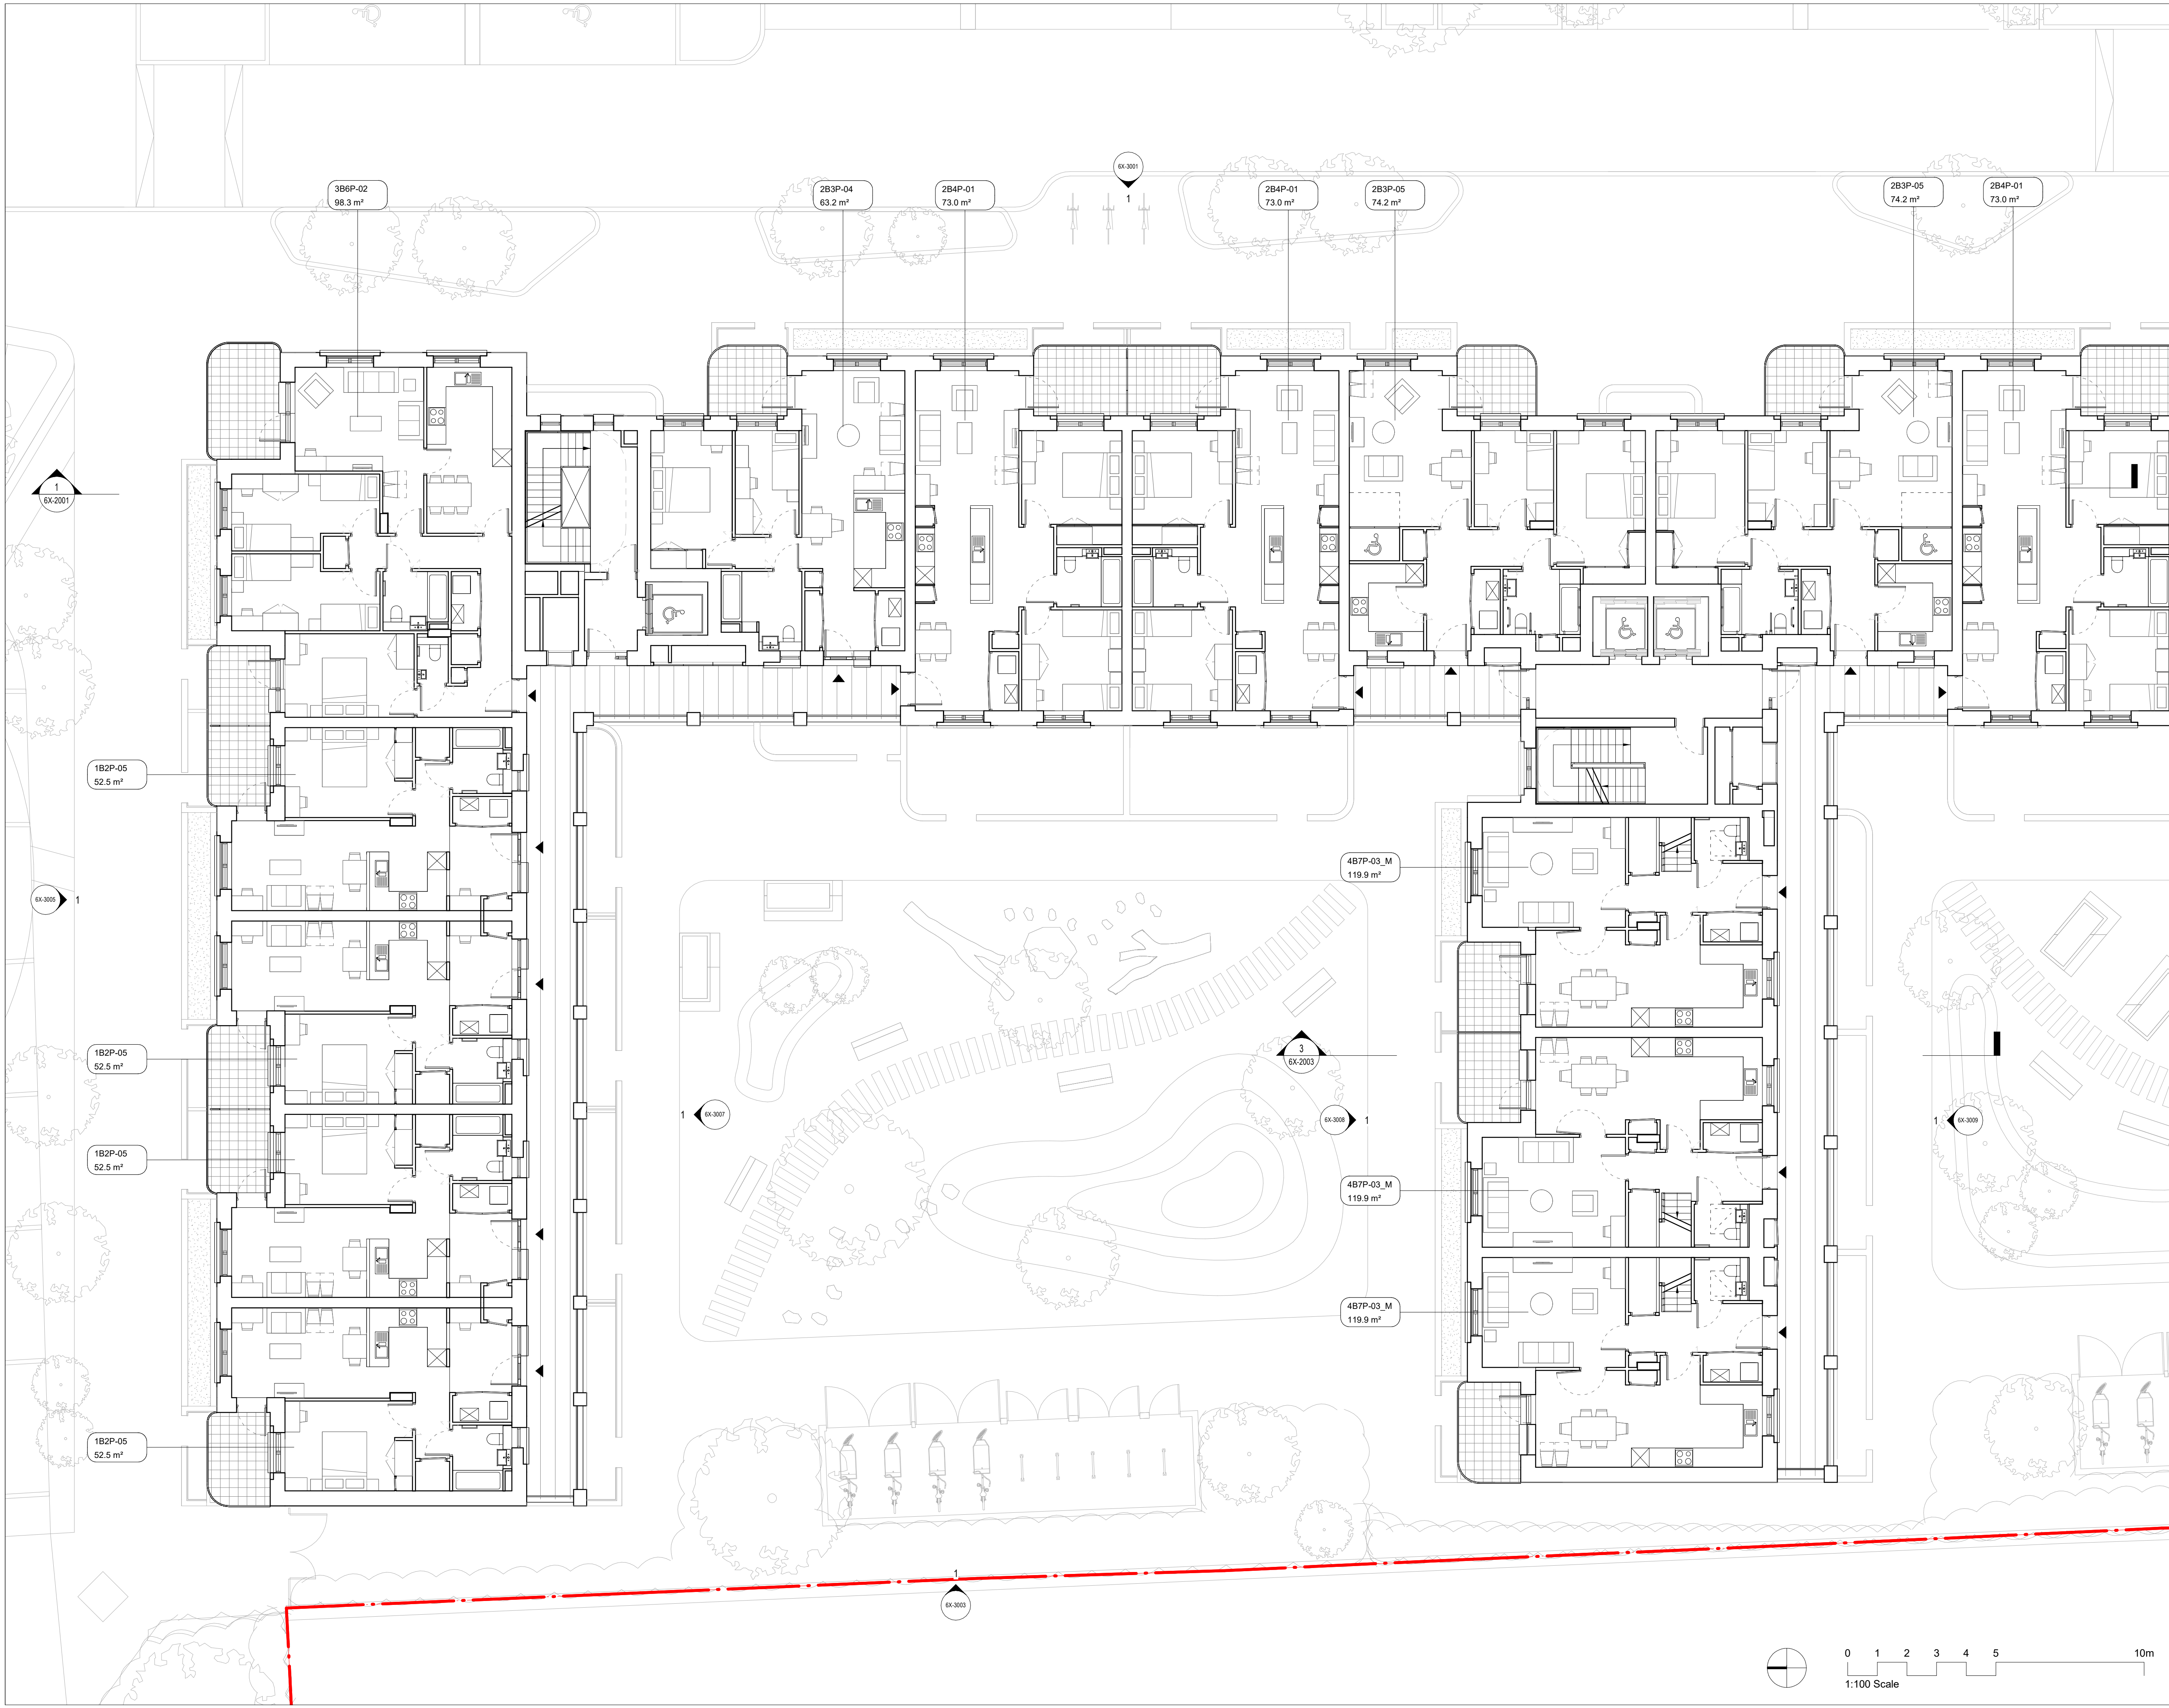

Haringey Council

DO NOT SCALE FROM THIS DRAWING.

THIS DRAWING IS BASED ON DIMENSIONAL SURVEY INFORMATION PROVIDED BY OTHERS. THE ARCHITECT CANNOT ACCEPT RESPONSIBILITY FOR THE ACCURACY OF THIS SURVEY INFORMATION.

ALL DIMENSIONS ARE SHOWN IN METRIC.

THIS DRAWING REMAINS THE COPYRIGHT OF KARAKUSEVIC CARSON ARCHITECTS.

NOTES

1. Please note that this drawing is suitable for planning application purposes only and should not be used for undertaking or planning construction works or activities.

2. Refer to Landscape and Civils information for site levels and landscape design.

INDICATIVE SITE BOUNDARY

C01 | Submitted for Planning | 18/09/24

Rev Reason for Issue Date

Karakusevic Carson Architects

Studio 501
37 Greiner St
Hackney
London E2 8HD

mail@karakusevic-carson.com | 0207 566 6300

PROJECT

472 Selby Urban Village
Selby Rd, Tottenham, London N17 8JL

TITLE

Plot 6 Plan North Level 02

DRAWING NUMBER

472-KCA-6X-02-DR-A-1402-P

REVISION

C01

STATUS

A3 - Authorised and Accepted

REVISION DATE

18/09/24

DRAWN BY

ES

SCALE

1 : 100 @ A1

FIRST ISSUED

18/09/24

CHECKED BY

AB

PROJECT NUMBER

472