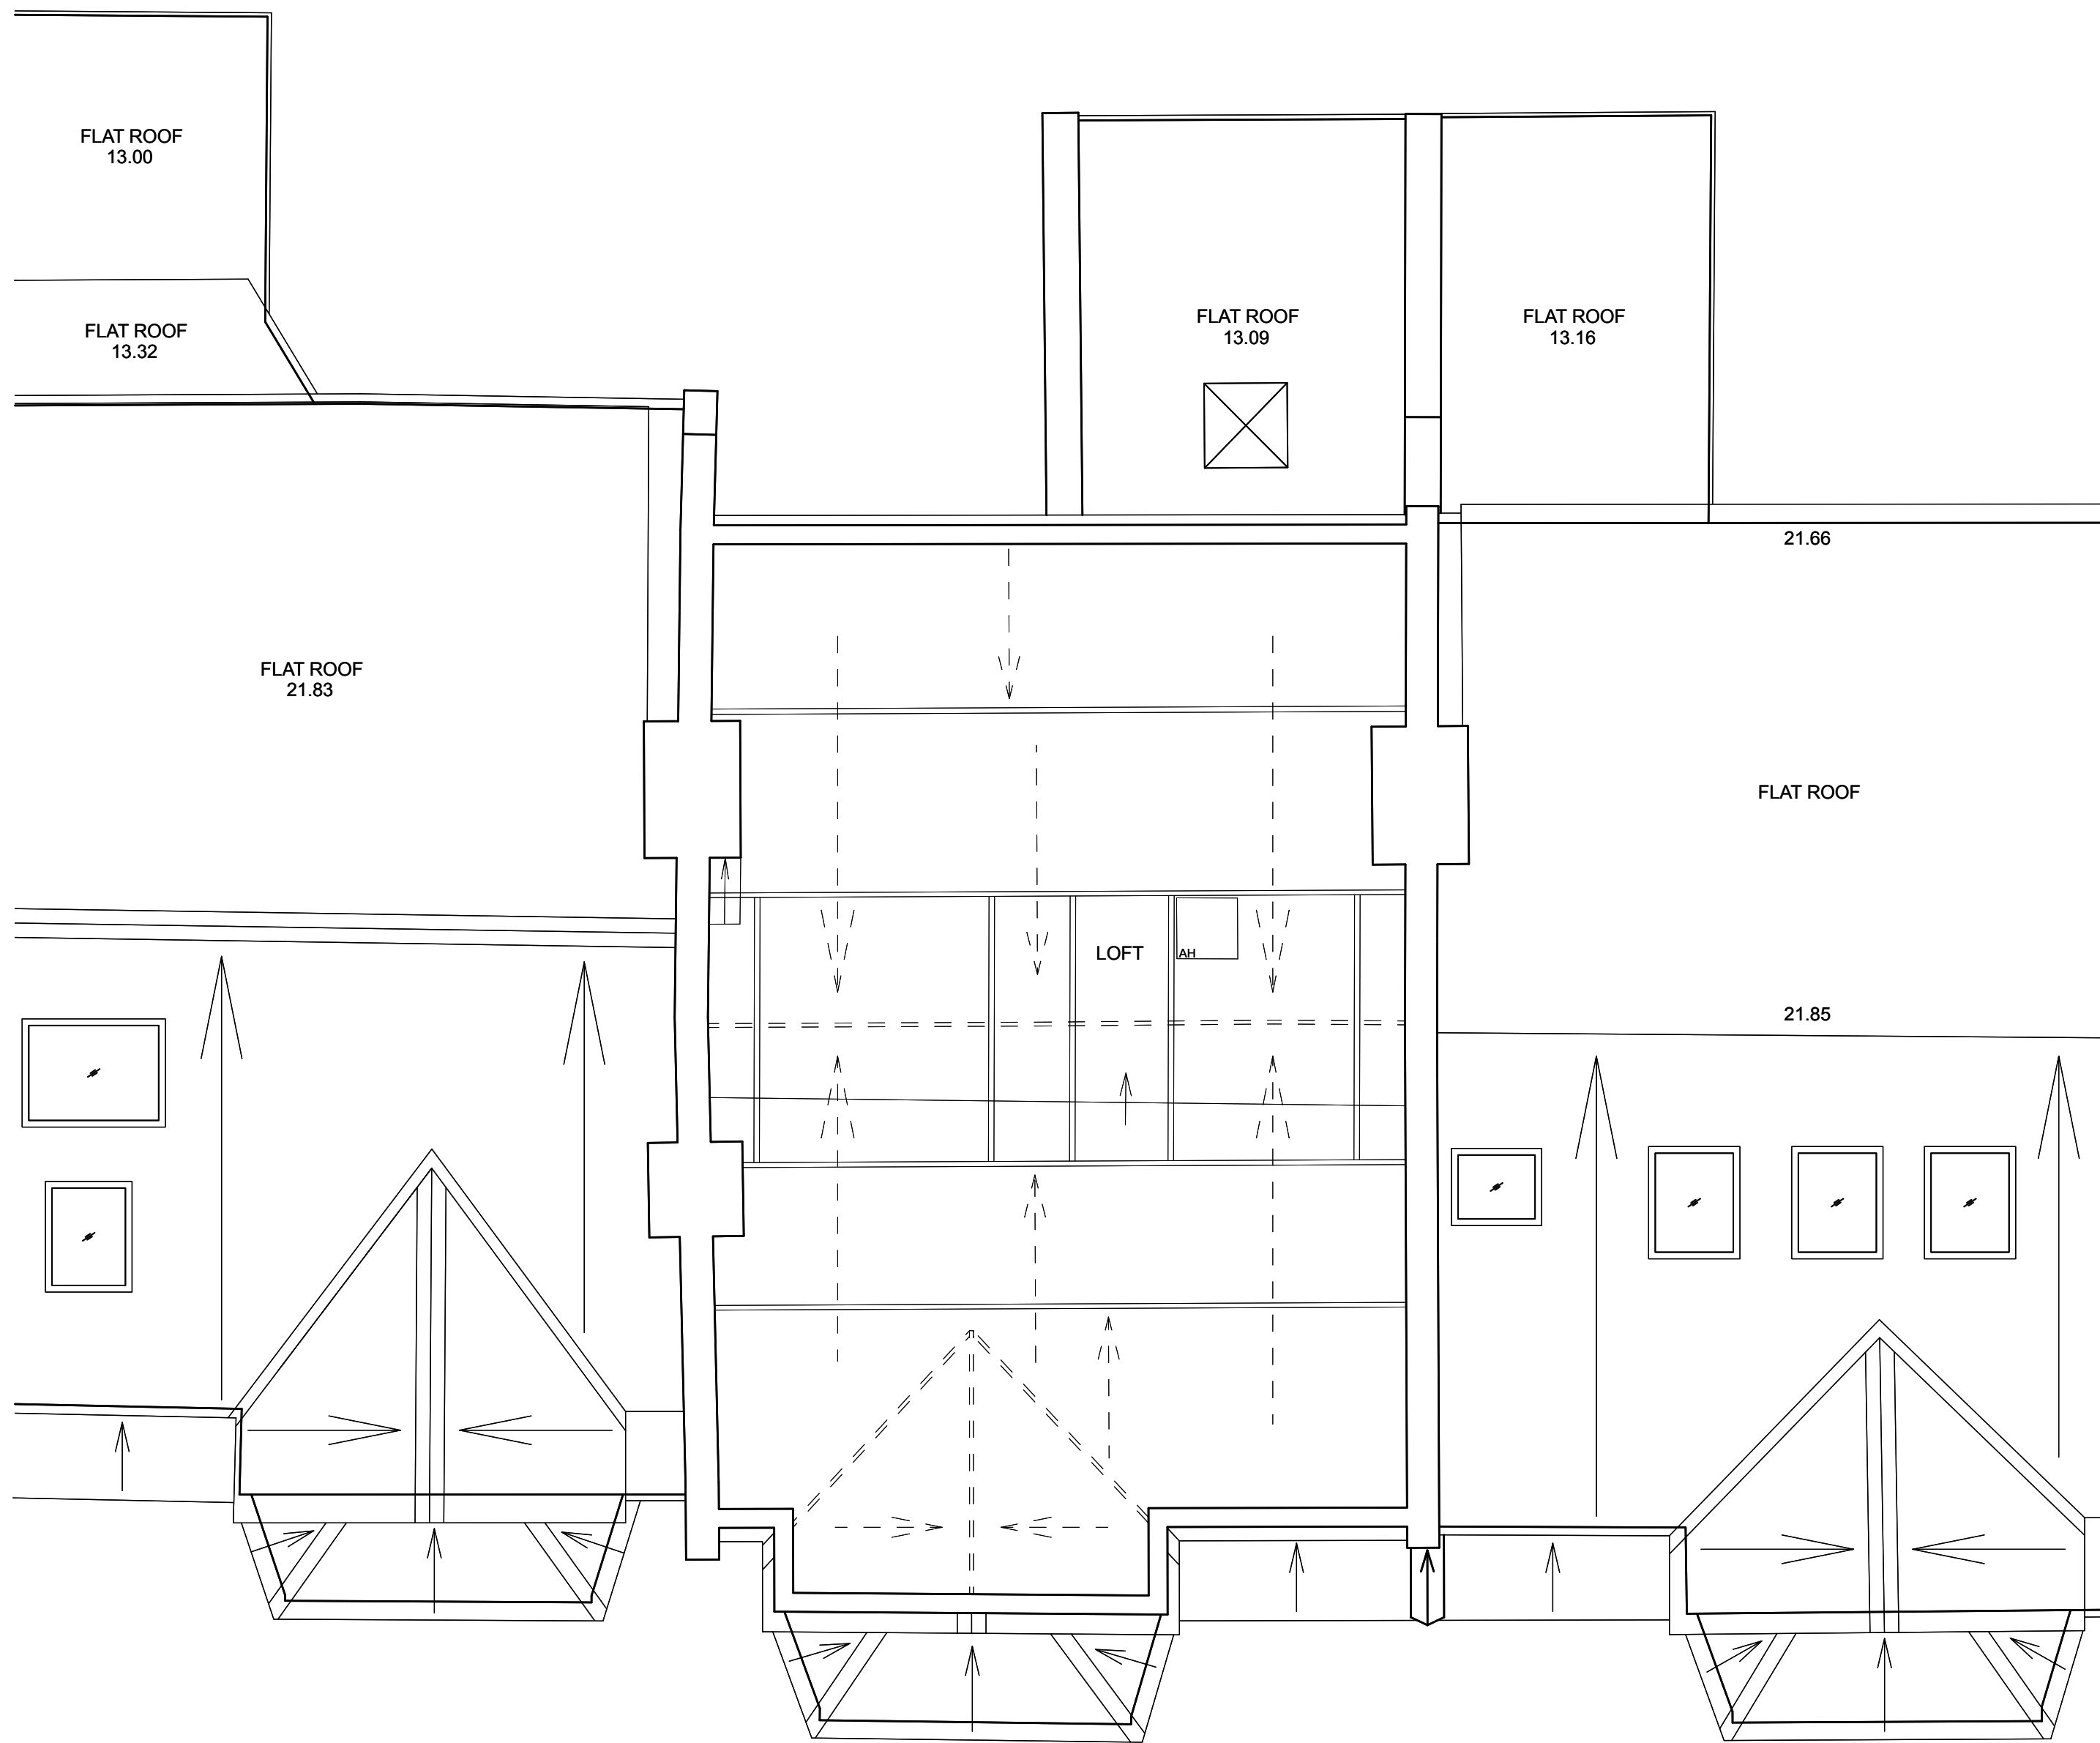


0 1000 2000 3000 4000
Millimeters (mm) Scale Bar

DISCLAIMER:

DO NOT SCALE FROM THESE DRAWINGS. FOR ACCURACY, ALL DIMENSIONS AND SPECIFICATIONS MUST BE CONFIRMED AT THE SITE AND WITH RELEVANT TECHNICAL DRAWINGS.

TO BE READ IN CONJUNCTION WITH STRUCTURAL ENGINEER'S DRAWINGS AND SPECIFICATIONS.

TO BE READ IN CONJUNCTION WITH ALL CONSULTANT DRAWINGS AND SPECIFICATIONS.

ANY DISCREPANCY BETWEEN DRAWINGS AND DIMENSION ON SITE ARE TO BE BROUGHT TO THE ATTENTION OF THE ARCHITECT PRIOR TO CONSTRUCTION.

2024 © STUDIO TASHIMA. ALL RIGHTS RESERVED.
NO INFORMATION OR DESIGNS CONTAINED WITHIN THIS DOCUMENT SHOULD BE COPIED OR REPRODUCED WITHOUT THE CONSENT OF STUDIO TASHIMA.

REV.	DATE	ISSUE NOTES
0	18/10/2024	ISSUED FOR PLANNING

PLANNING

PROJECT: 16 PARK AVENUE SOUTH, LONDON, N8 8LT	
PROJECT NUMBER:	1145
PROJECT STAGE:	PLANNING
ISSUE DATE:	18/10/2024
SCALE:	1:50 @ A1 1:100 @ A3
DOCUMENT NUMBER:	103
REVISION:	0
SUBJECT:	
EXISTING - LOFT PLAN	
CLIENT:	KATE COHEN & ALEX KRISTAL

**STUDIO
TASHIMA**

Unit 6, Berwell Studios, 11-13 Berwell Road, London N7 7BL
info@studiotashima.com | www.studiotashima.com
+44(0) 207 281 2351