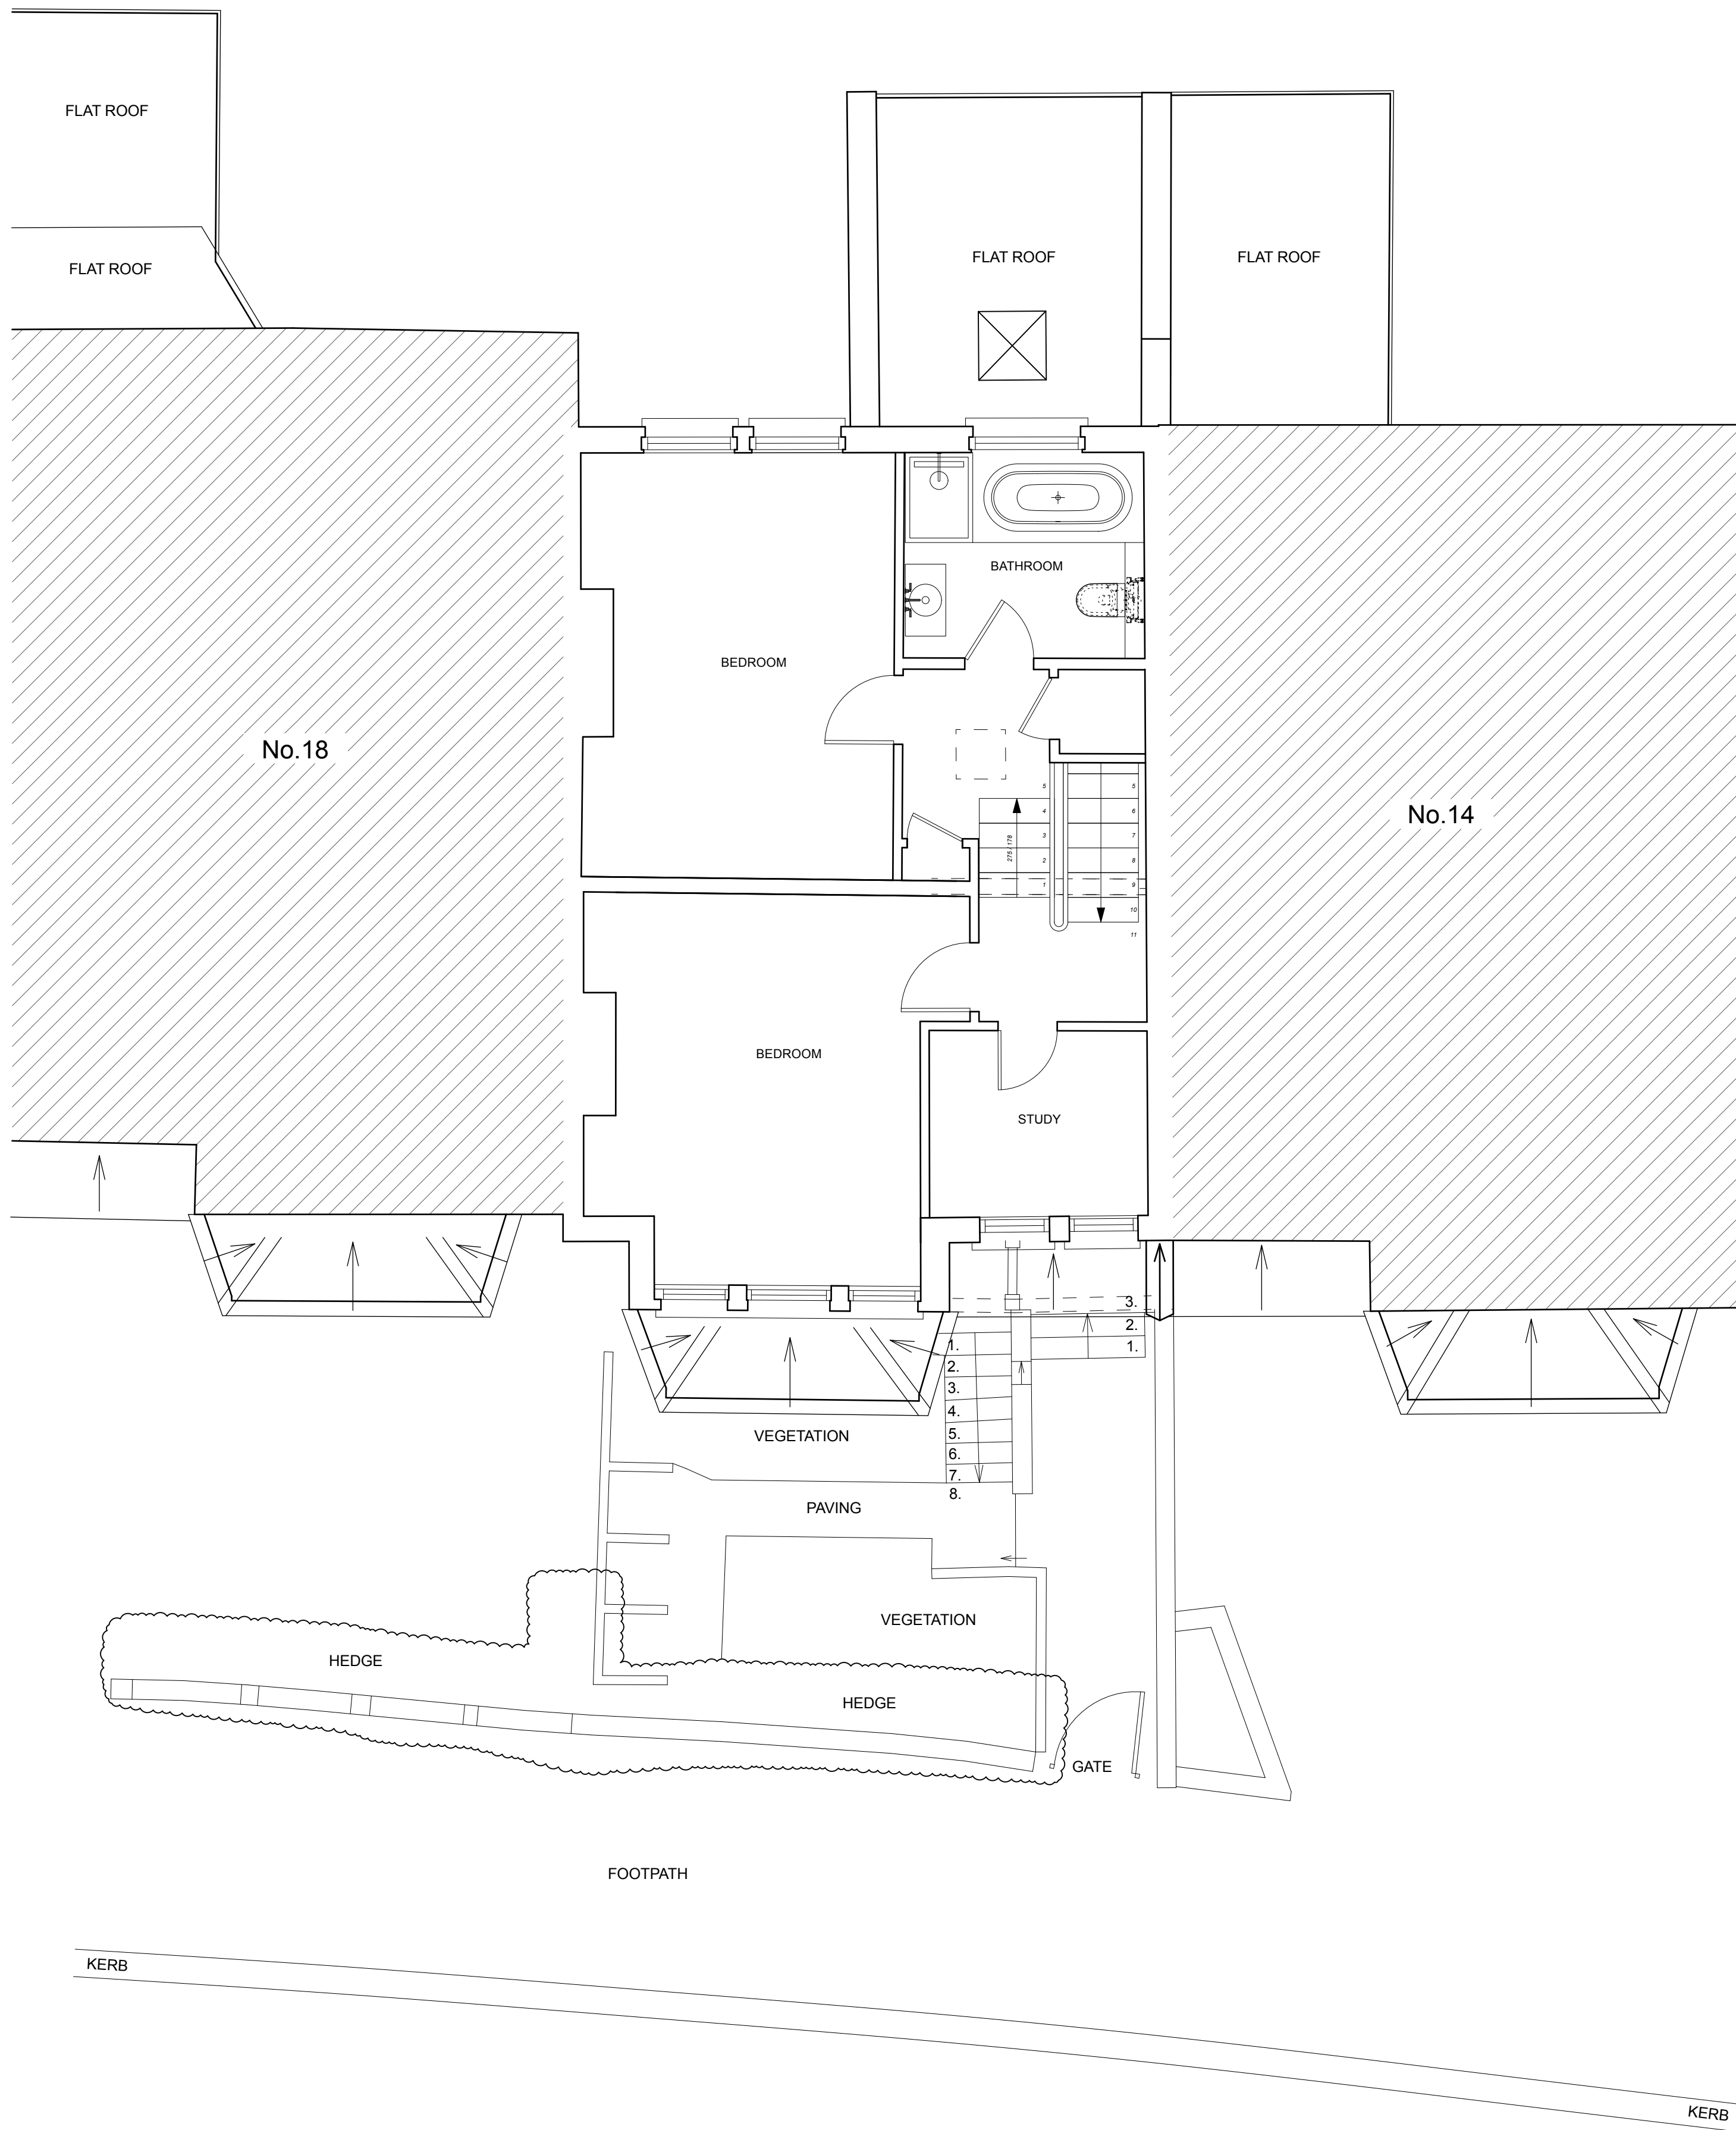


**DISCLAIMER:**  
DO NOT SCALE FROM THESE DRAWINGS. FOR ACCURACY, ALL DIMENSIONS AND SPECIFICATIONS MUST BE CONFIRMED AT THE SITE AND WITH RELEVANT TECHNICAL DRAWINGS.  
TO BE READ IN CONJUNCTION WITH STRUCTURAL ENGINEER'S DRAWINGS AND SPECIFICATIONS.  
TO BE READ IN CONJUNCTION WITH ALL CONSULTANT DRAWINGS AND SPECIFICATIONS.  
ANY DISCREPANCY BETWEEN DRAWINGS AND DIMENSION ON SITE ARE TO BE BROUGHT TO THE ATTENTION OF THE ARCHITECT PRIOR TO CONSTRUCTION.

2024 © STUDIO TASHIMA. ALL RIGHTS RESERVED.  
NO INFORMATION OR DESIGNS CONTAINED WITHIN THIS DOCUMENT SHOULD BE COPIED OR REPRODUCED WITHOUT THE CONSENT OF STUDIO TASHIMA.

| REV. | DATE       | ISSUE NOTES         |
|------|------------|---------------------|
| 0    | 18/10/2024 | ISSUED FOR PLANNING |

## PLANNING

PROJECT:  
**16 PARK AVENUE SOUTH,  
LONDON, N8 8LT**

|                  |                         |
|------------------|-------------------------|
| PROJECT NUMBER:  | 1145                    |
| PROJECT STAGE:   | PLANNING                |
| ISSUE DATE:      | 18/10/2024              |
| SCALE:           | 1:50 @ A1<br>1:100 @ A3 |
| DOCUMENT NUMBER: | 112                     |
| REVISION:        | 0                       |

SUBJECT:

**PROPOSED - FIRST FLOOR PLAN**

CLIENT: KATE COHEN & ALEX KRISTAL

**STUDIO  
TASHIMA**  
Unit 6, Berwell Studios, 11-13 Berwell Road, London N7 7BL  
info@studiotashima.com | www.studiotashima.com  
+44(0) 207 281 2351