


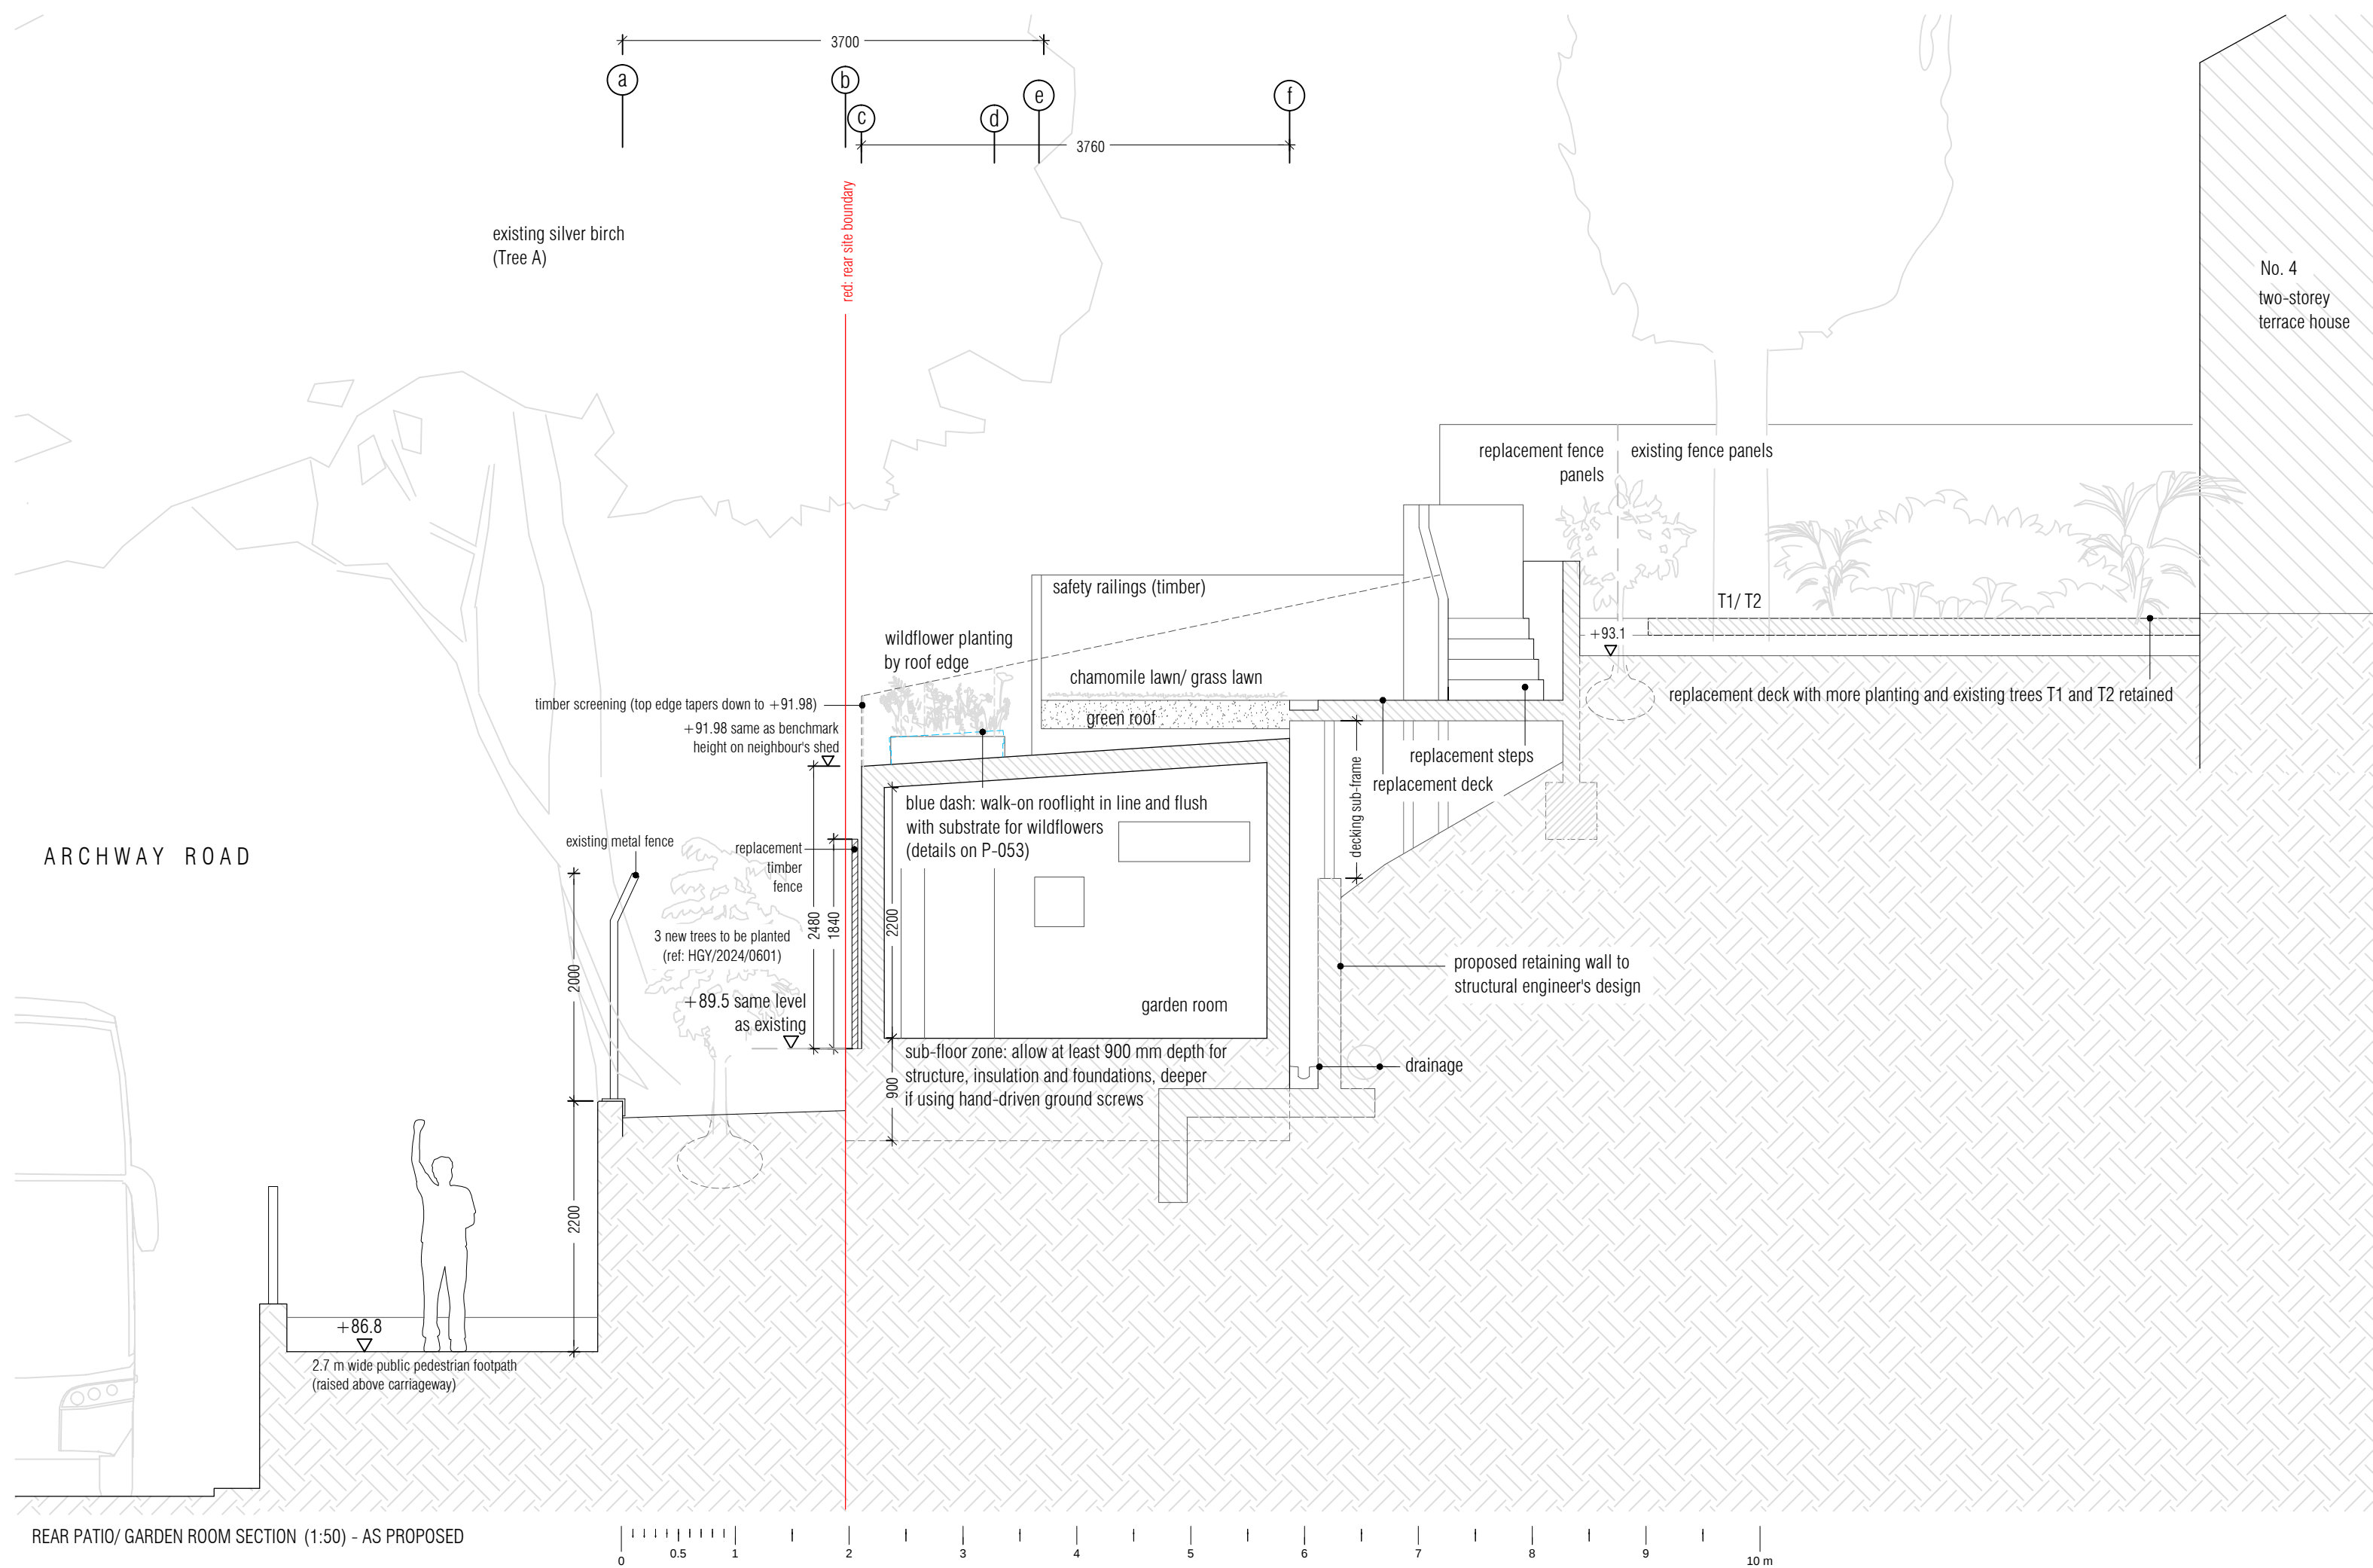

REAR PATIO/ GARDEN ROOM SECTION (1:50) - AS PROPOSED

project title:
4 TILE KILN LANE, LONDON N6
drawing title:
REAR PATIO SECTION
- AS PROPOSED WITH GARDEN ROOM, GREEN ROOF AND ROOFLIGHT

scale:
1:50 at A3
project no:
022

status:
P
drawing no:
P-052

issue date:
21.10.2024
revision:
-

Responsibility not accepted for errors made by others in scaling off this drawing.
Figures in millimetres unless otherwise indicated.
All dimensions and levels are approximate and must be checked on site.
© copyright 2024 Sputnik Studio Ltd. All rights reserved.
No reproduction in any material form is permitted without written consent.