


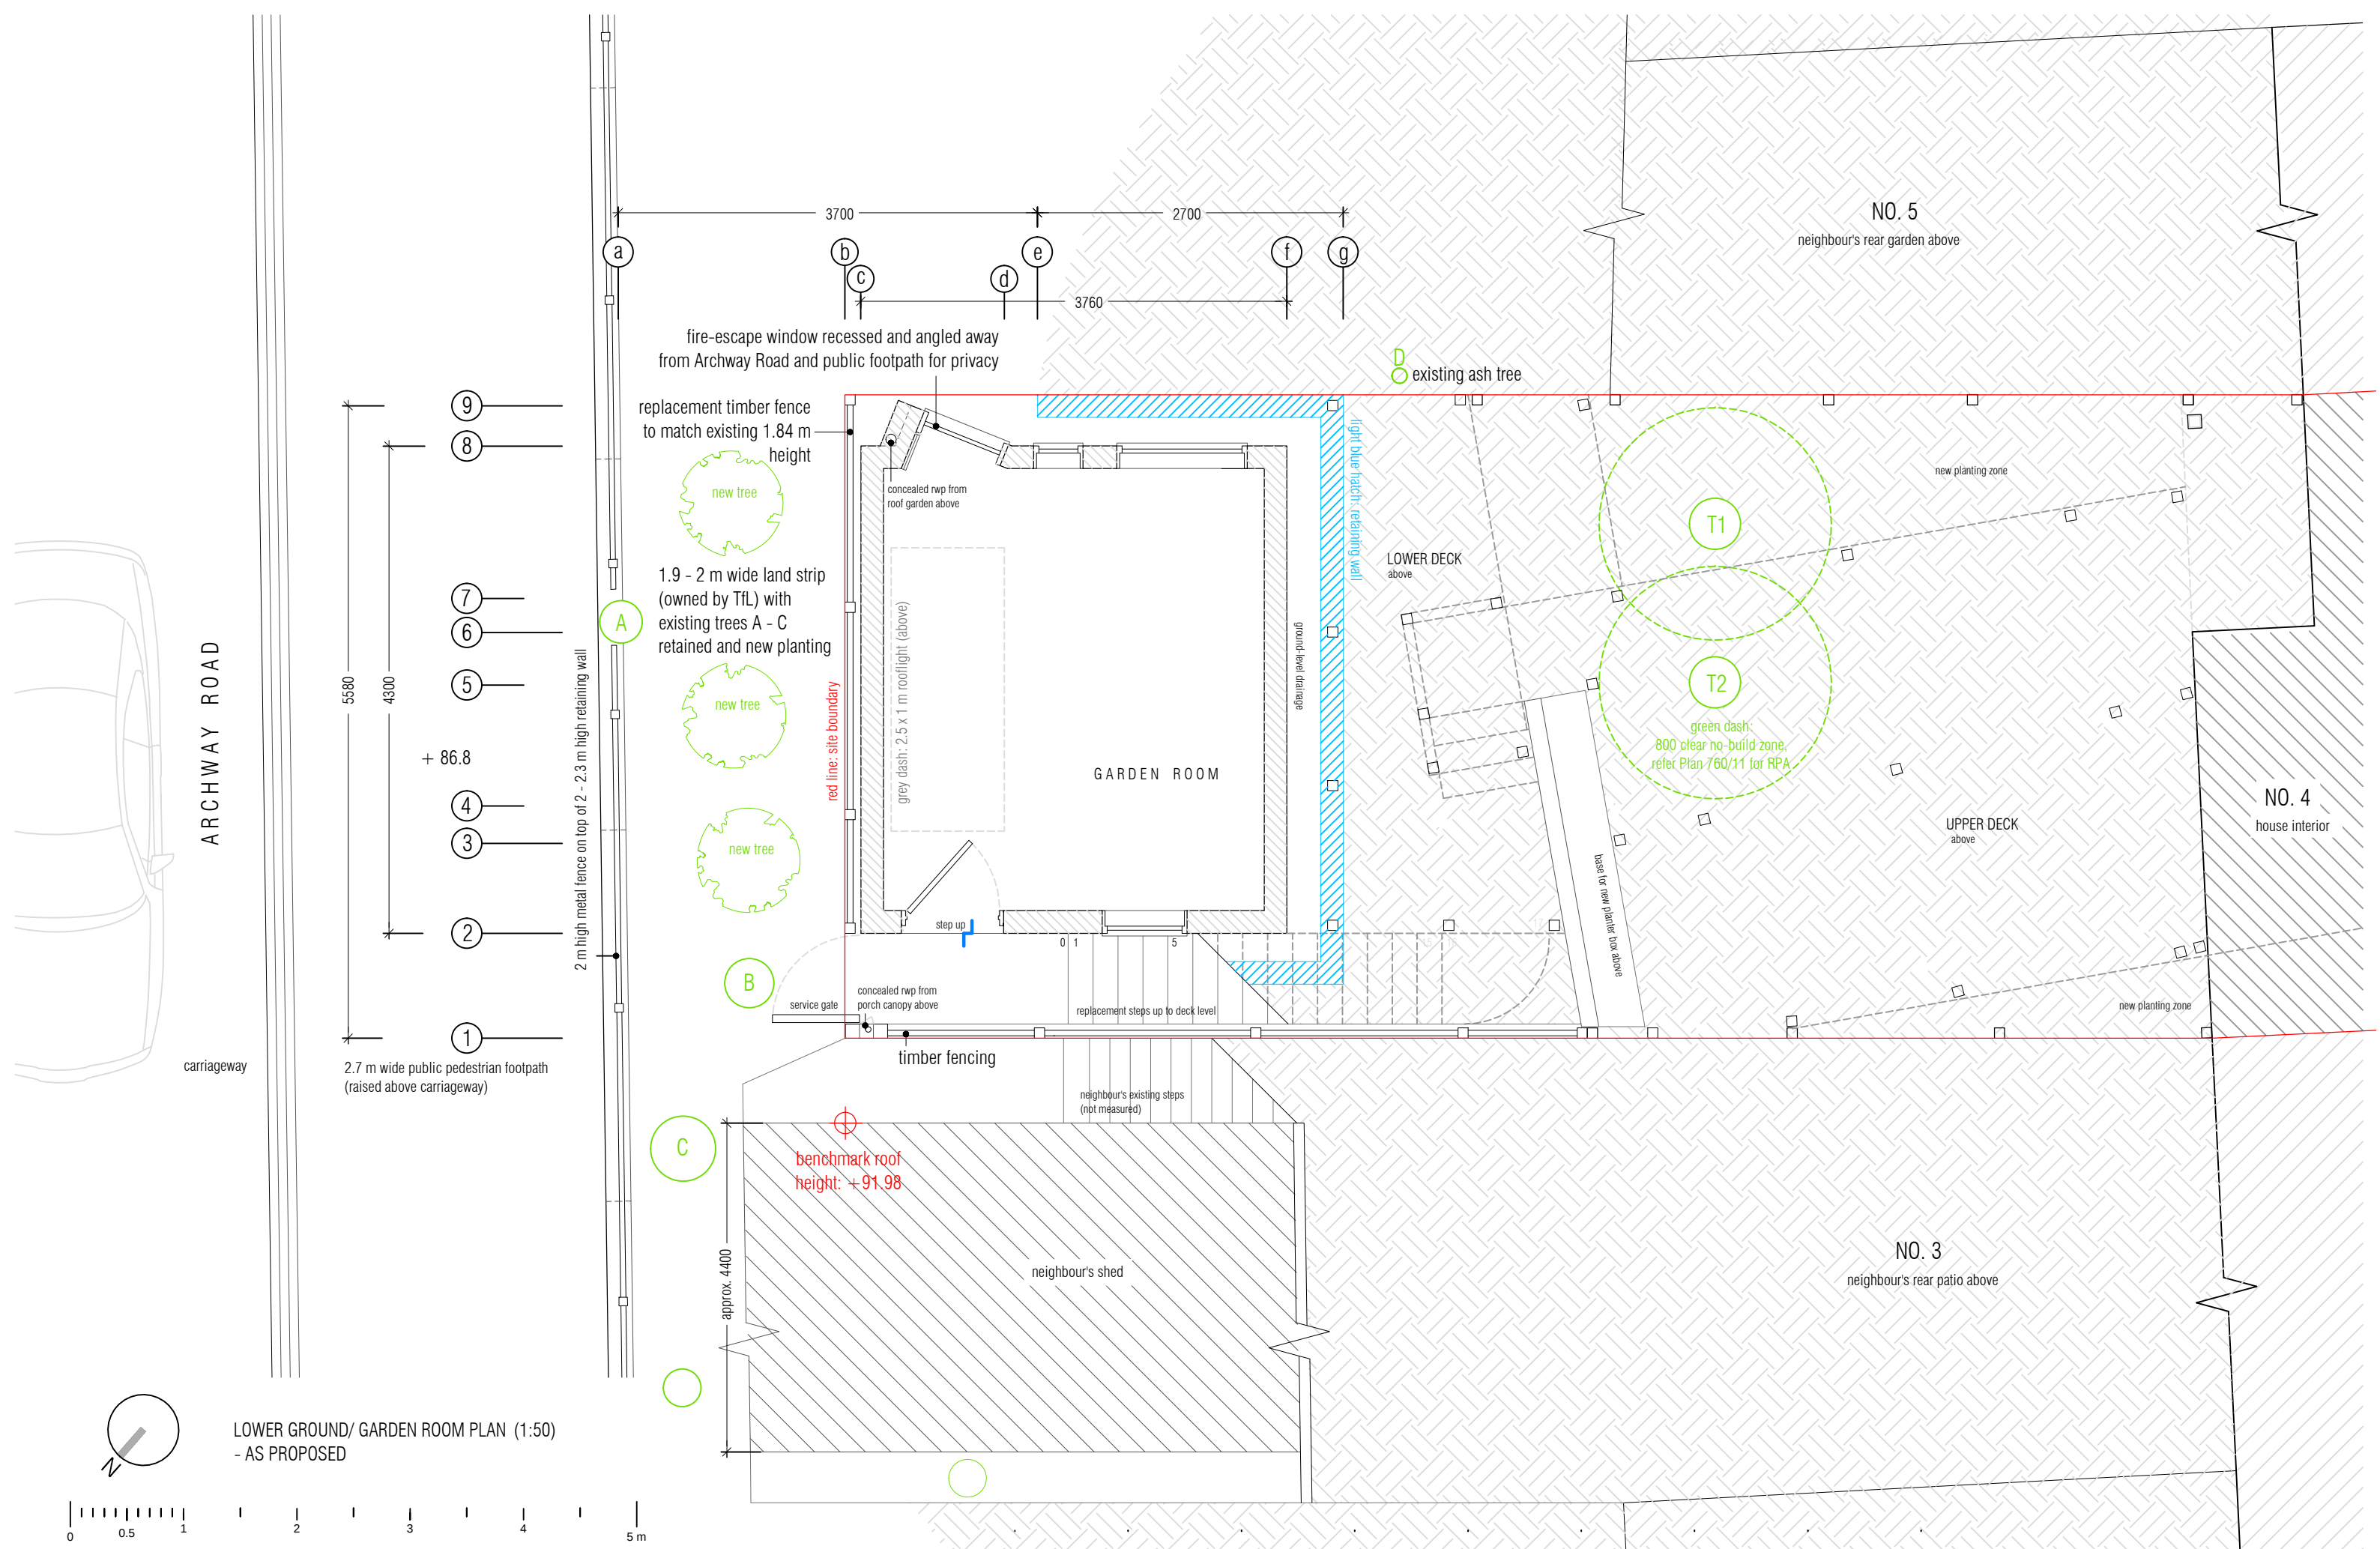

LOWER GROUND/ GARDEN ROOM PLAN (1:50)
- AS PROPOSED