


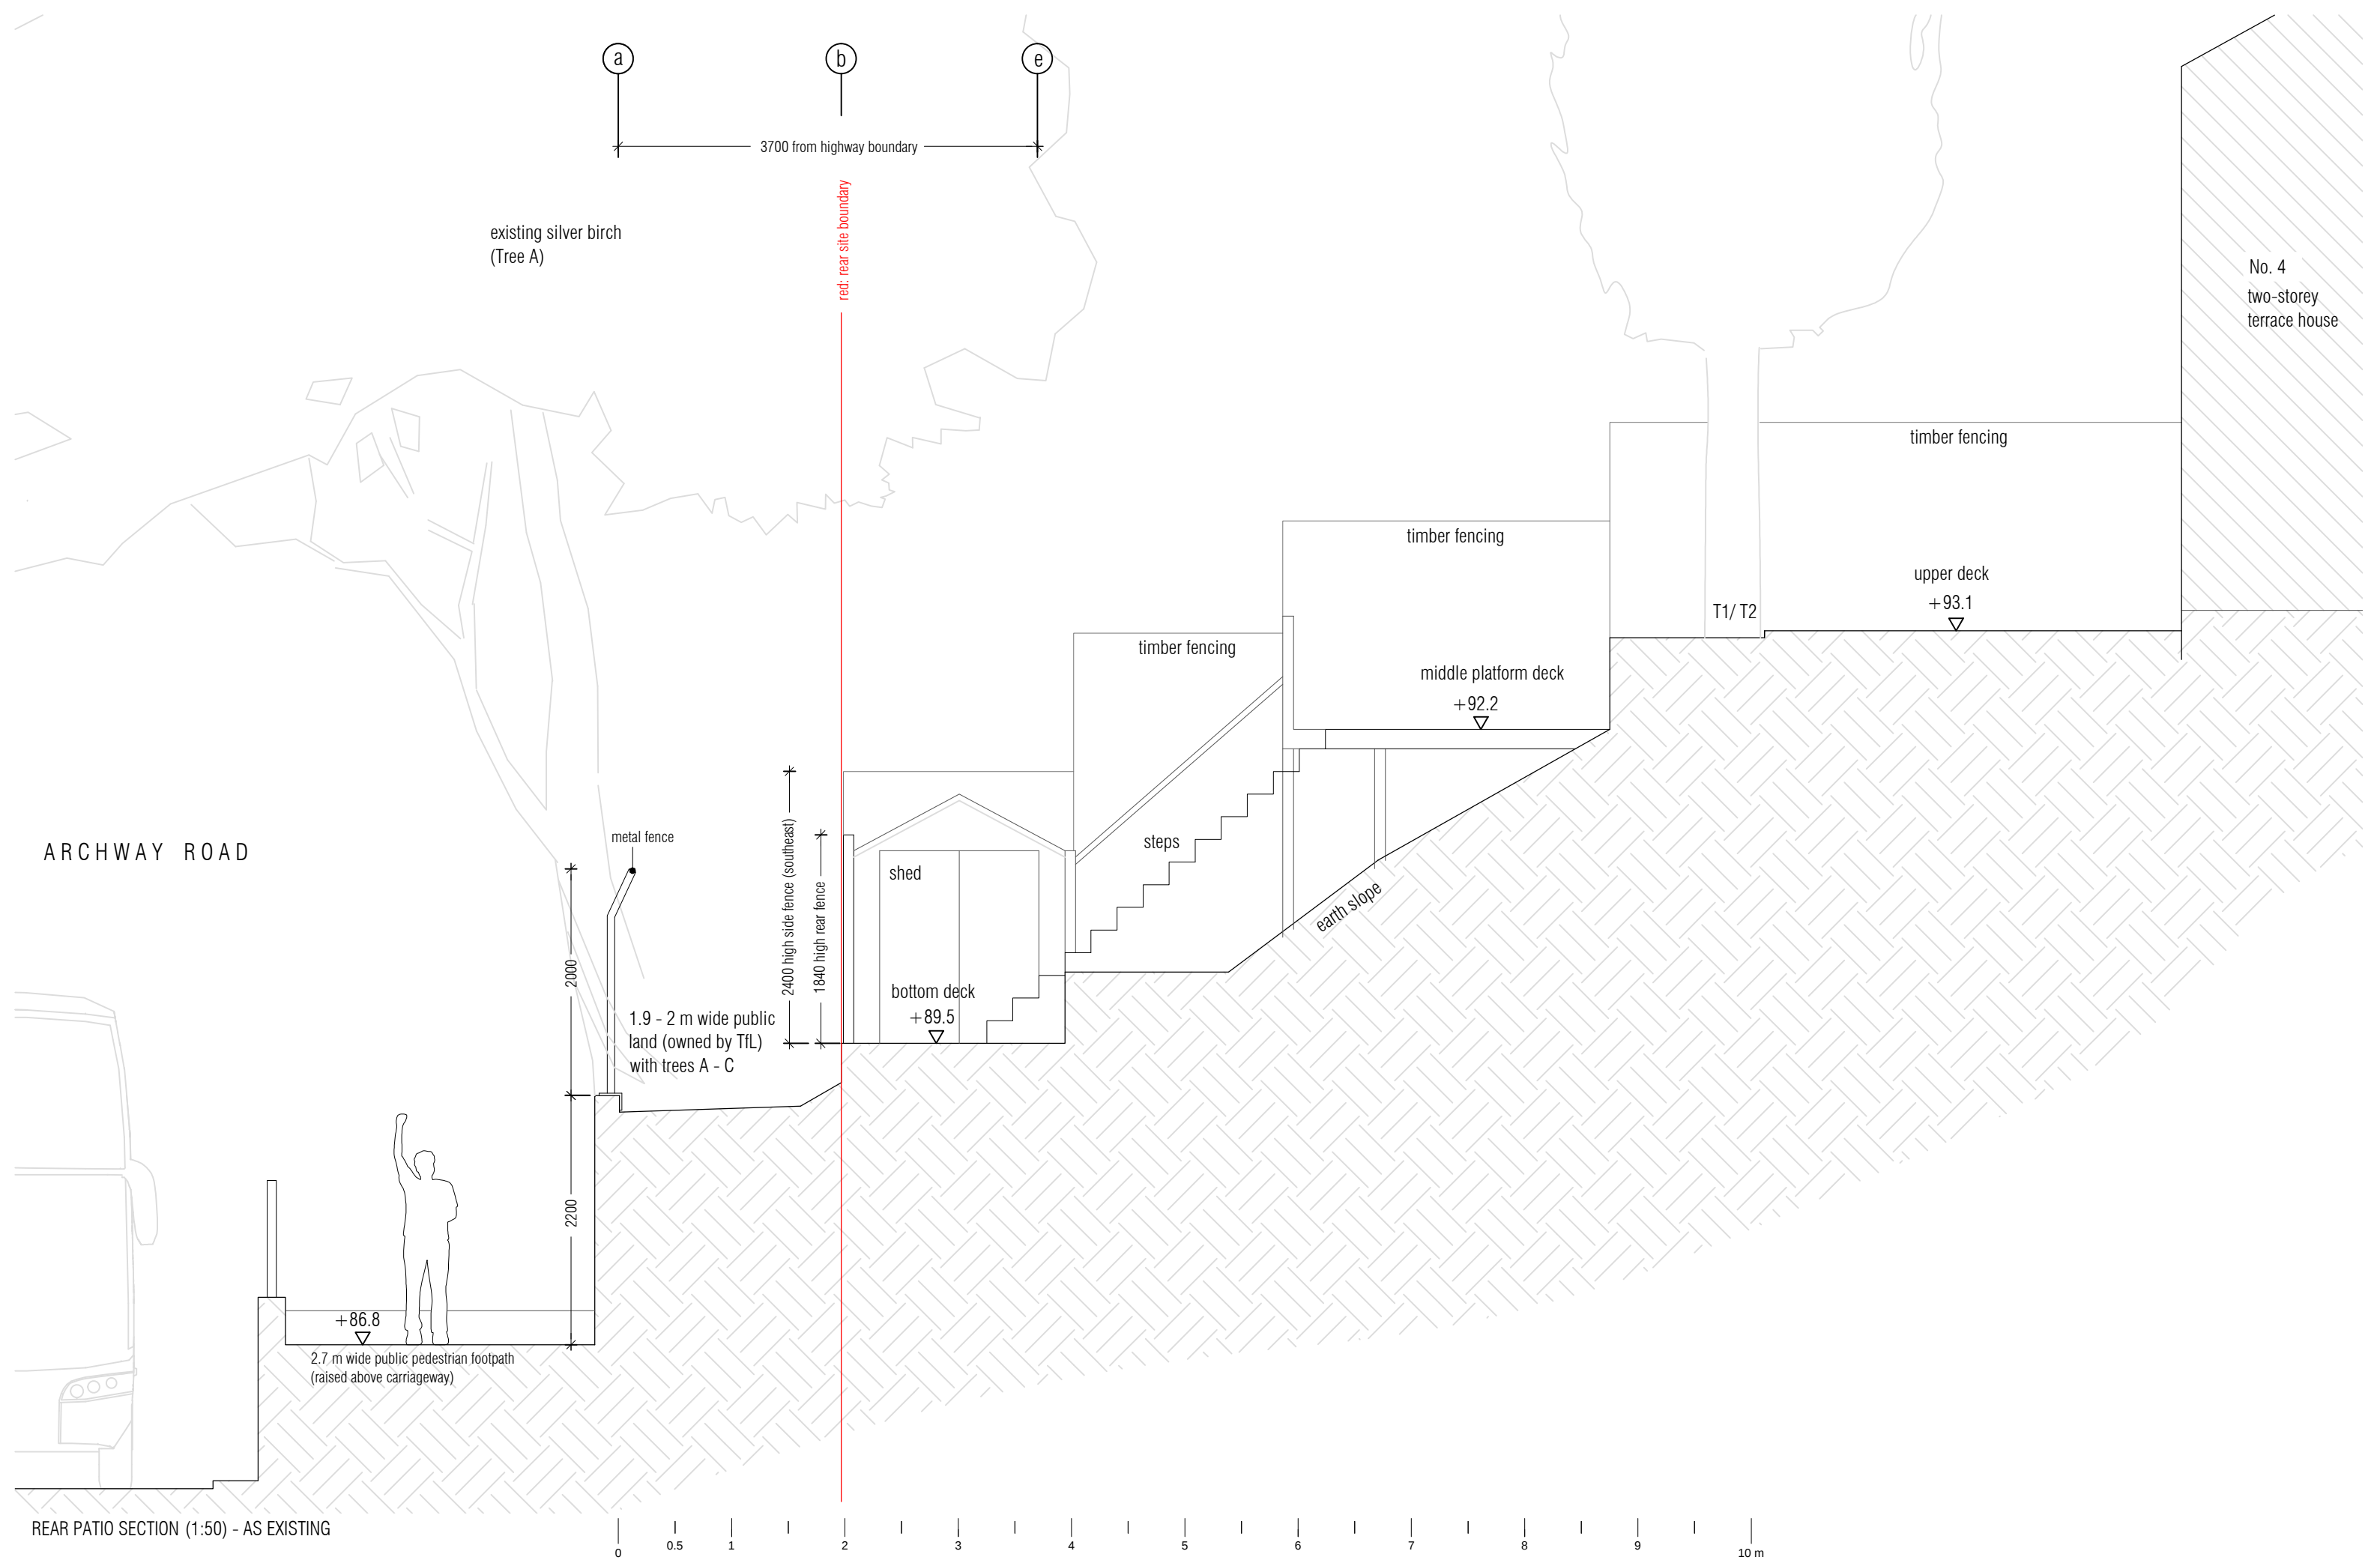

REAR PATIO SECTION (1:50) - AS EXISTING