


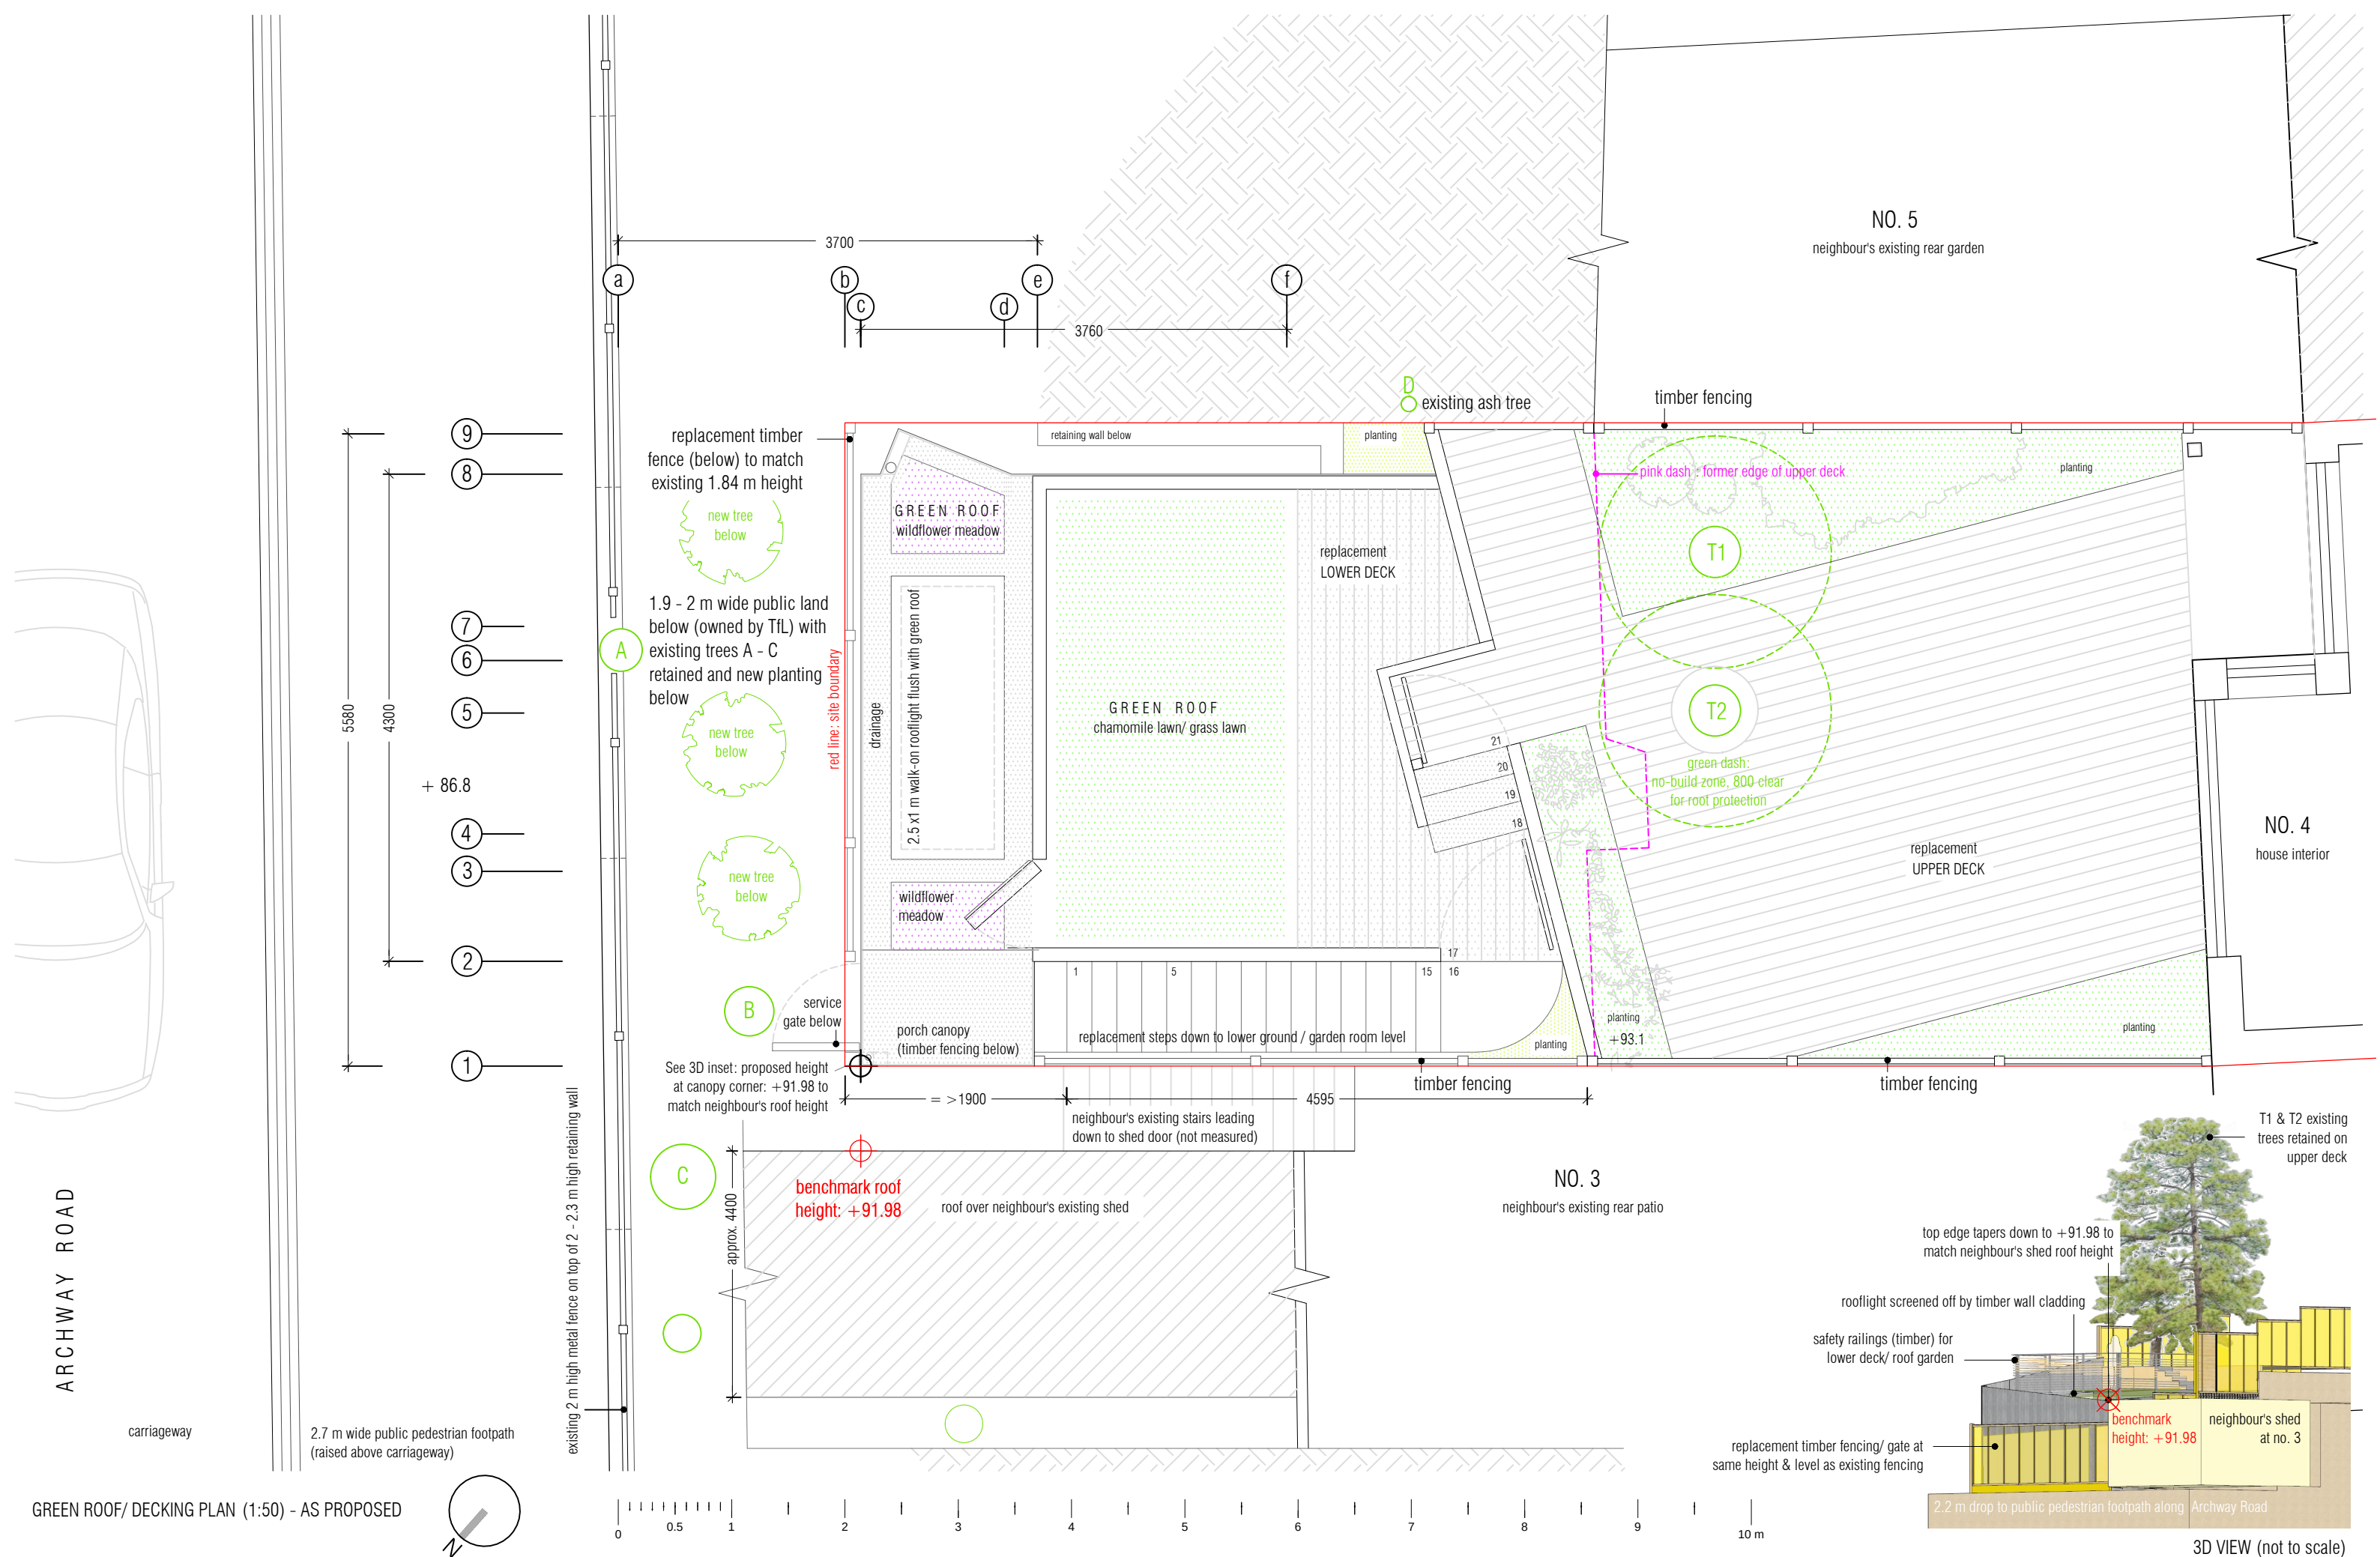

GREEN ROOF/ DECKING PLAN (1:50) - AS PROPOSED