



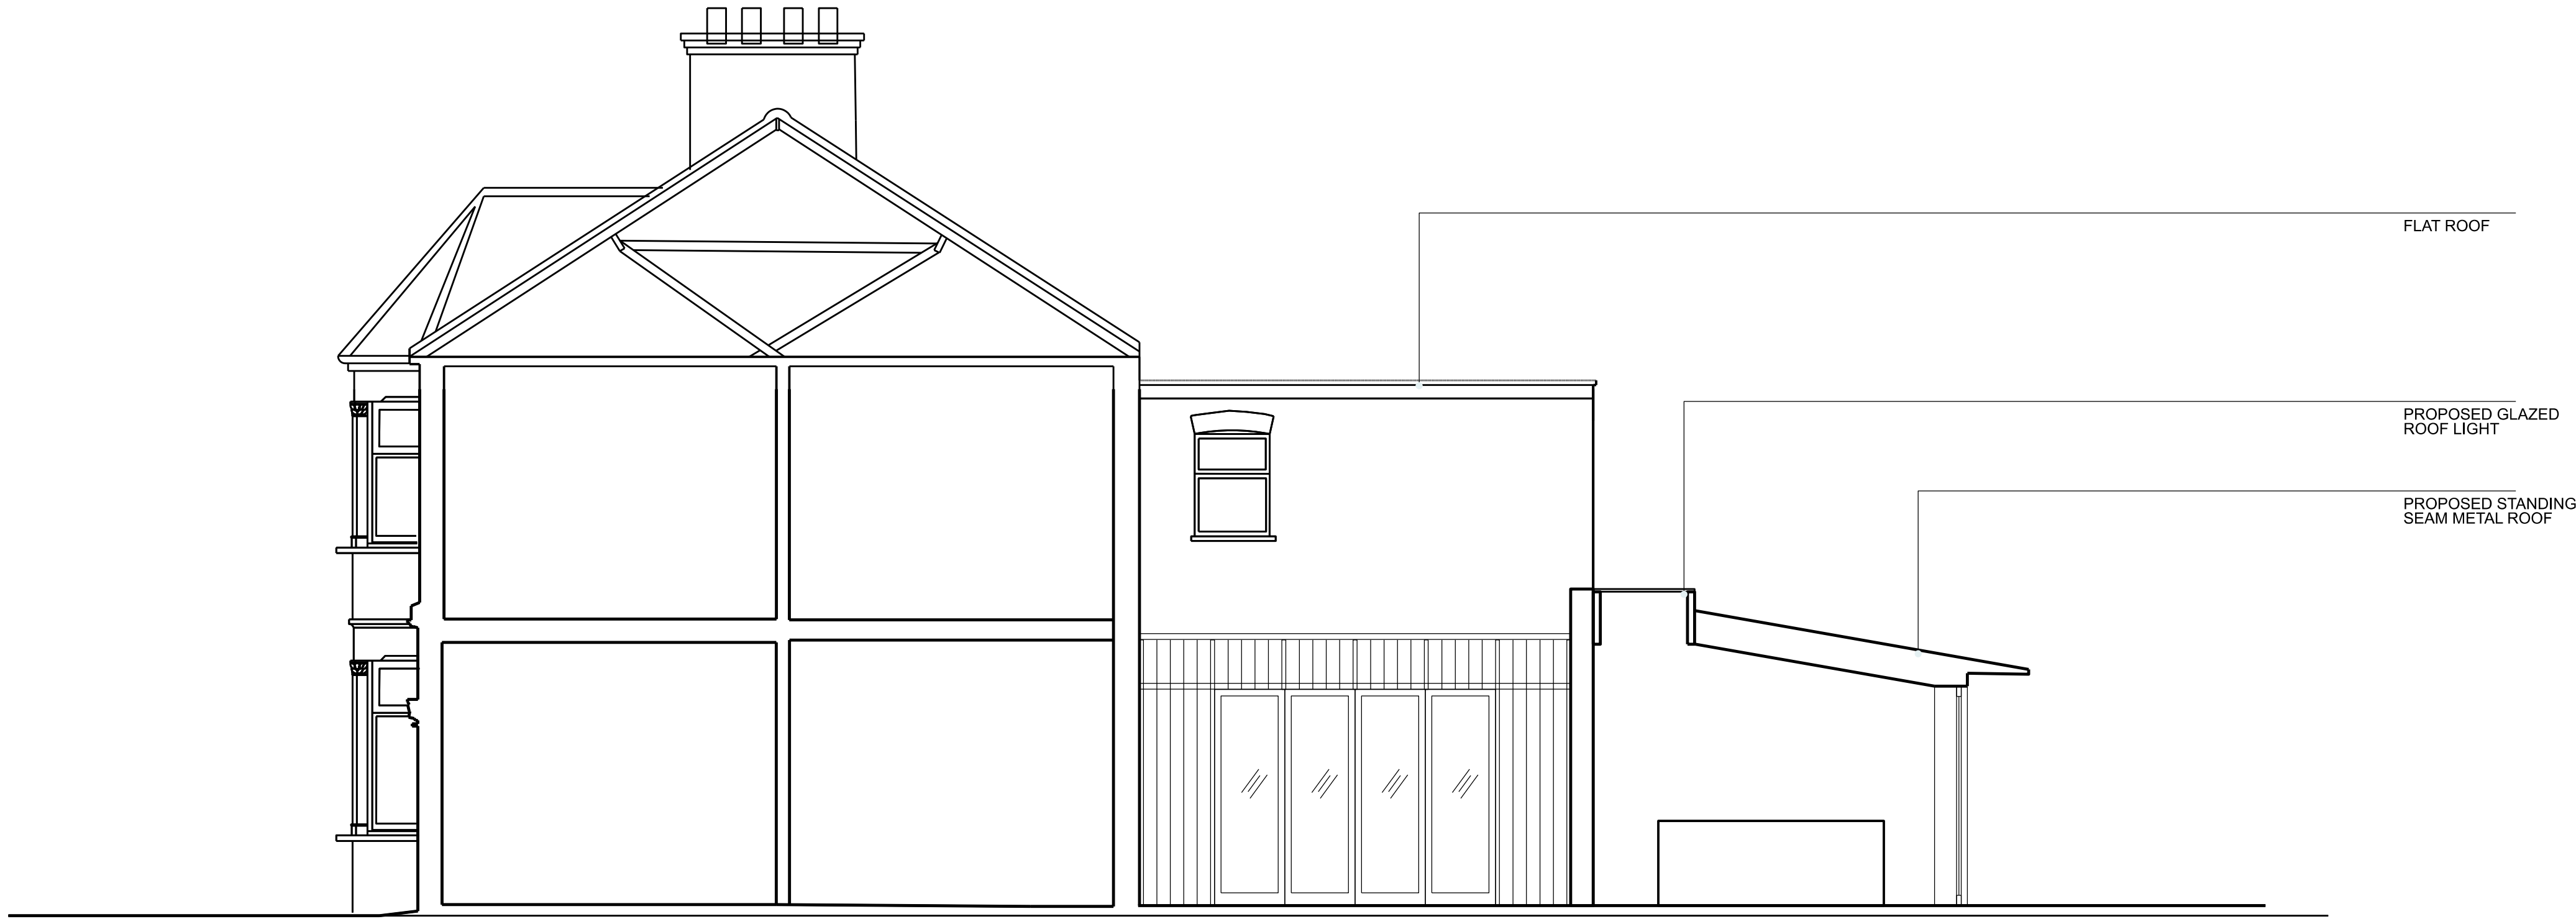

01 SECTION AA
SECTION- SCALE 1:50

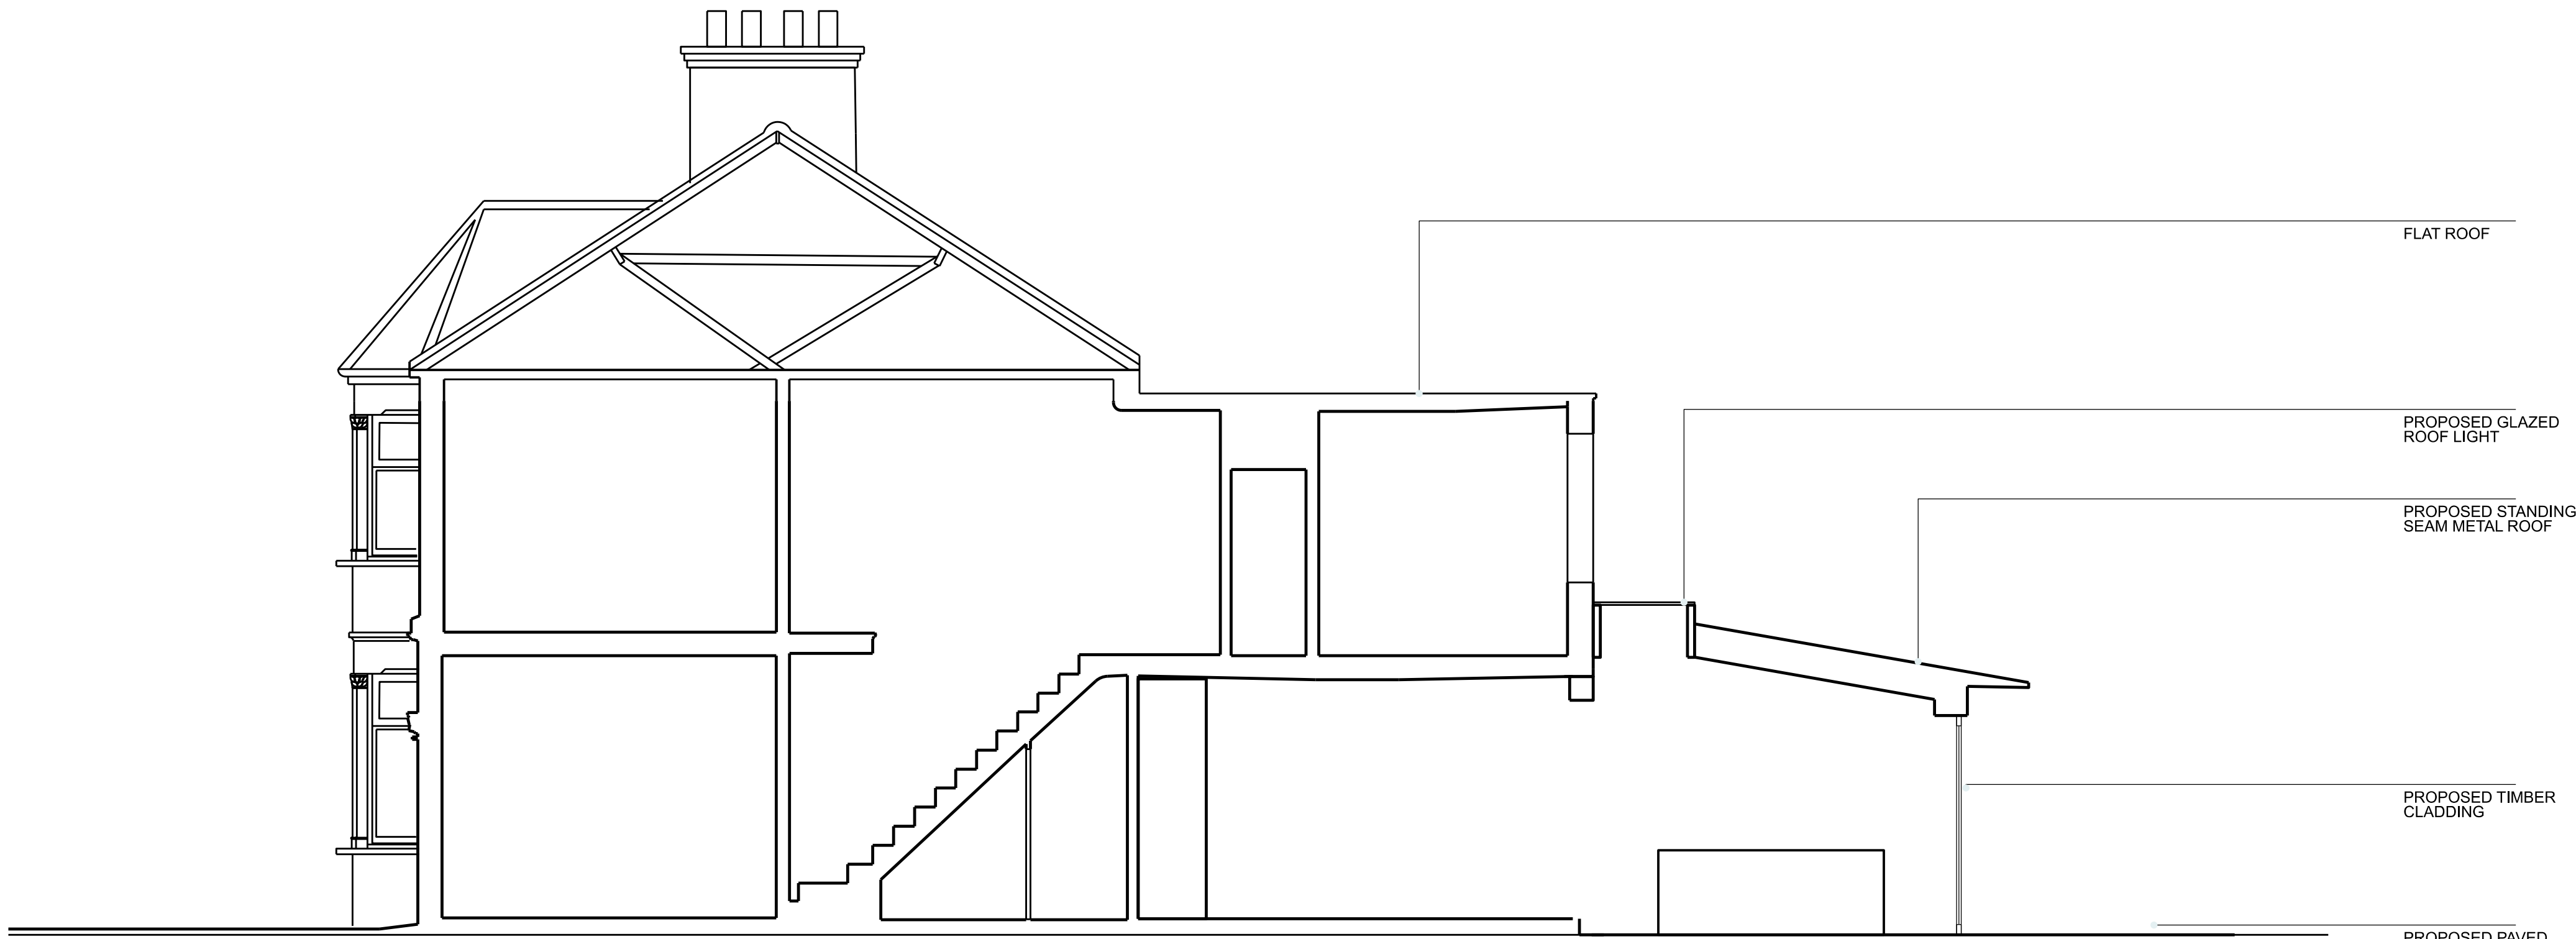


02 SECTION BB
SECTION- SCALE 1:50

Rev	Date	Description	By	Checked
01	29/08/2024	FOR PLANNING	ED	ED
02	25/10/2024	FOR PLANNING	ED	ED

Do not Scale. Use figured dimensions only. All dimensions to be checked on site

All drawings to be read in conjunction with the Engineers' drawings. Any discrepancies between consultants drawings to be reported to the Architect before any work commences.

HATCHED AREA SHOWS
EXISTING PLANNING
APPLICATION - HG/2023/1527

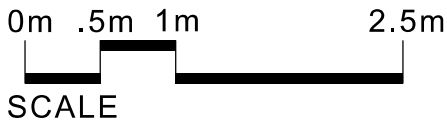

**Eleanor
Dodman
Architects**

Unit: 15, Regent Studios,
8 Andrews Rd,
Hackney,
E8 4QN

+44 (0) 7595732332
www.eleanordodman.com

Project: **HANDSWORTH ROAD**

Title: **PROPOSED SECTIONS**

Scale @A1: 1:50
Scale @A3: 1:100

Drawing and CAD File Number: **0100-EDA-XX-XX-A-3100**

Rev: **02**

© eleanor dodman architects