


NOTES:


ALL FIGURED DIMENSIONS MUST BE CHECKED ON SITE PRIOR TO MANUFACTURE OF FITTINGS, ORDERING OF MATERIALS AND EQUIPMENT AND COMMENCING ON SITE. DO NOT SCALE FROM DRAWING.

ANY CONFLICTING INFORMATION FOUND ON THE DRAWING MUST BE REPORTED FOR CLARIFICATION.

ALL MATERIALS AND WORKMANSHIP TO BE IN ACCORDANCE WITH RELEVANT AND CURRENT BRITISH STANDARDS AND CODES OF PRACTICE.

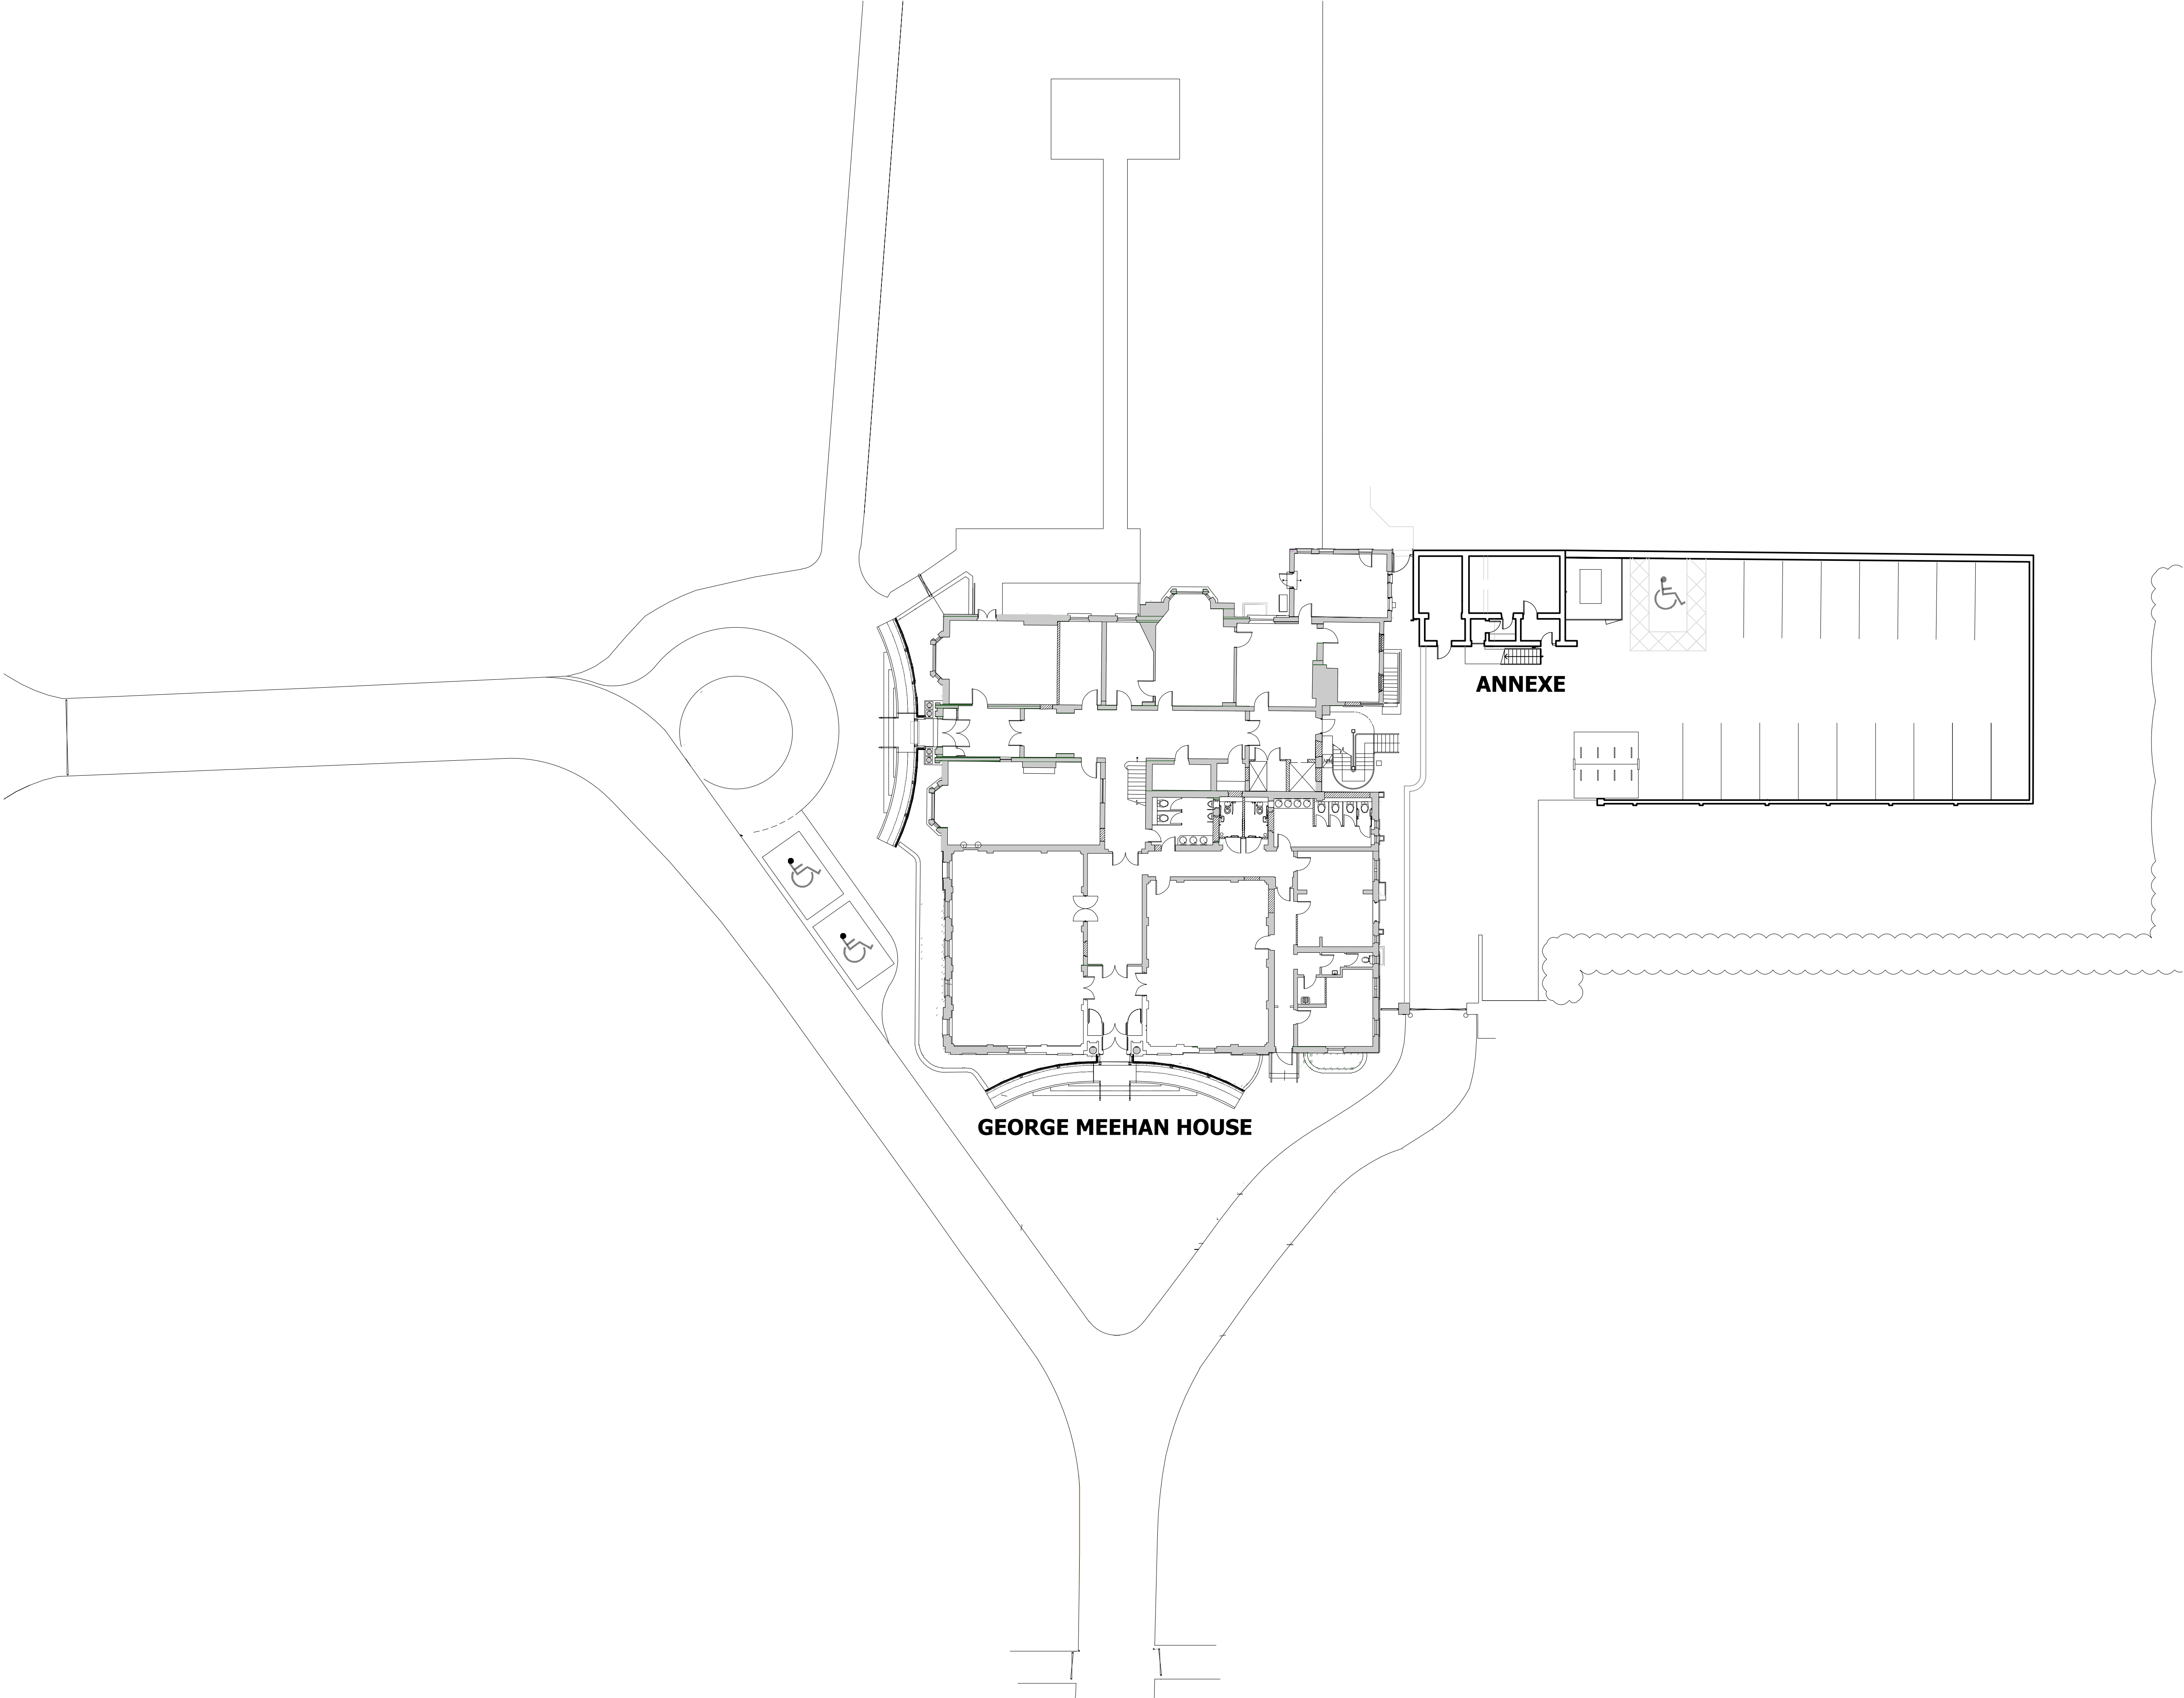

Block Plan 1:200

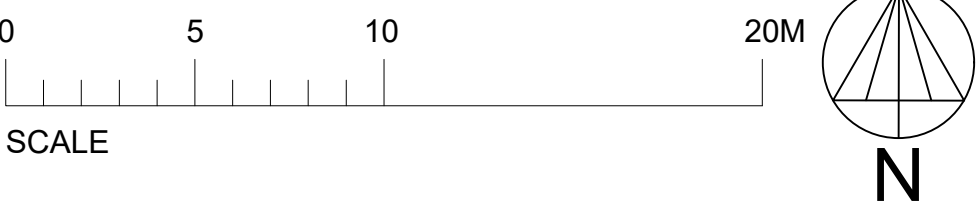

DANIEL
CONNAL
PARTNERSHIP

Chartered Surveyors
Monmouth House
42 Artillery Lane, London, E1 7LS
t: 0207 375 2635
f: 0207 377 2650
e: london@danielconnal.co.uk
w: www.danielconnal.co.uk

CLIENT
LB HARINGEY

PROJECT
GEORGE MEEHAN HOUSE
294 HIGH ROAD
LONDON
N22 8JZ

DRAWING
PLANNING DRAWING

AS EXISTING
BLOCK PLAN

SCALE: 1:200 @A1
DATE: 29/10/24
DRAWN: GC
CHECKED: MF
DRAWING No 04530/X-01

REV