


NOTES:


ALL FIGURED DIMENSIONS MUST BE CHECKED ON SITE PRIOR TO MANUFACTURE OF FITTINGS, ORDERING OF MATERIALS AND EQUIPMENT AND COMMENCING ON SITE. DO NOT SCALE FROM DRAWING.

ANY CONFLICTING INFORMATION FOUND ON THE DRAWING MUST BE REPORTED FOR CLARIFICATION.

ALL MATERIALS AND WORKMANSHIP TO BE IN ACCORDANCE WITH RELEVANT AND CURRENT BRITISH STANDARDS AND CODES OF PRACTICE.

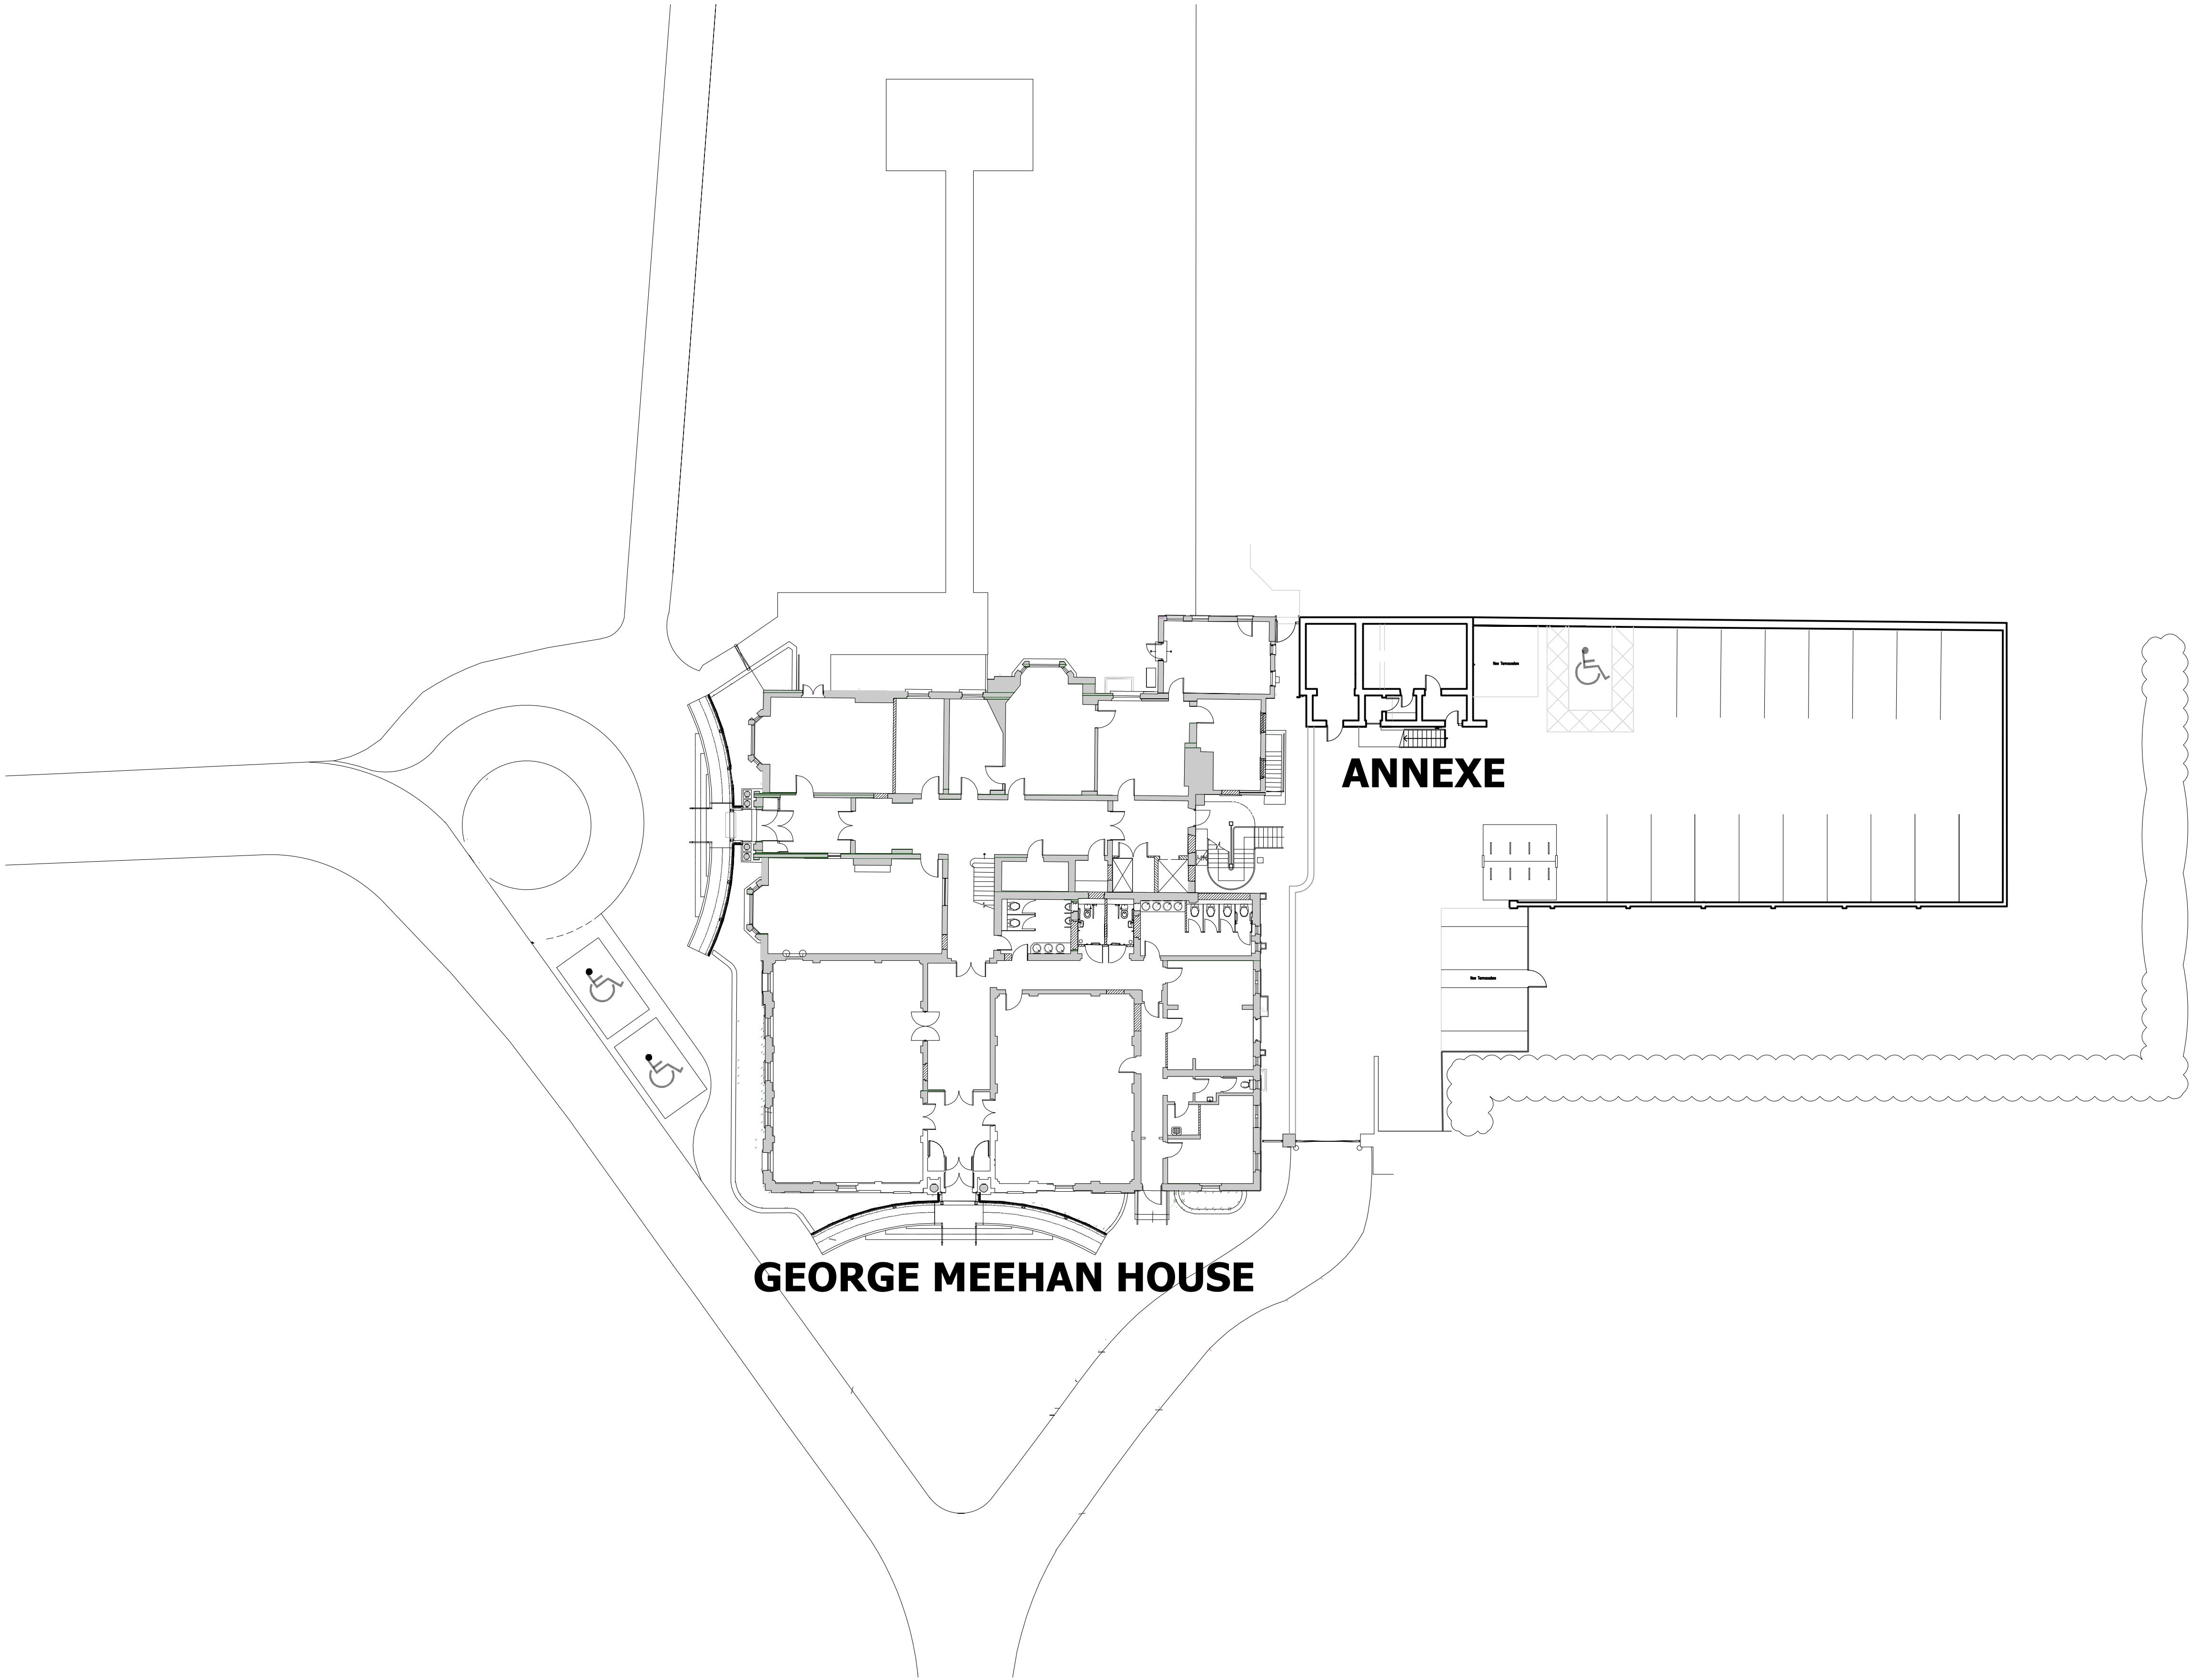

Block Plan 1:200

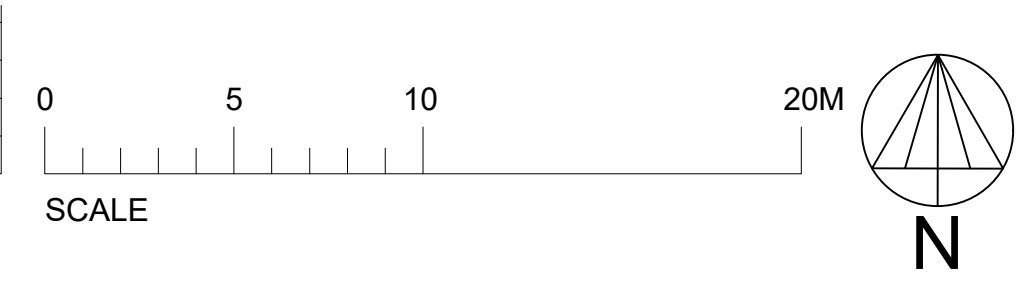

DANIEL CONNAL PARTNERSHIP	Chartered Surveyors Monmouth House 42 Artillery Lane, London, E1 7LS t: 0207 375 2635 f: 0207 377 2650 e: london@danielconnal.co.uk w: www.danielconnal.co.uk
CLIENT LB HARINGEY	
PROJECT GEORGE MEEHAN HOUSE 294 HIGH ROAD LONDON N22 8JZ	
DRAWING PLANNING DRAWING	
AS PROPOSED BLOCK PLAN	
© Daniel Connal LLP	
SCALE: 1:200 @A1	
DATE: 31/10/24	
DRAWN: GC	CHECKED: MF
DRAWING No	REV
04530/P-01	