


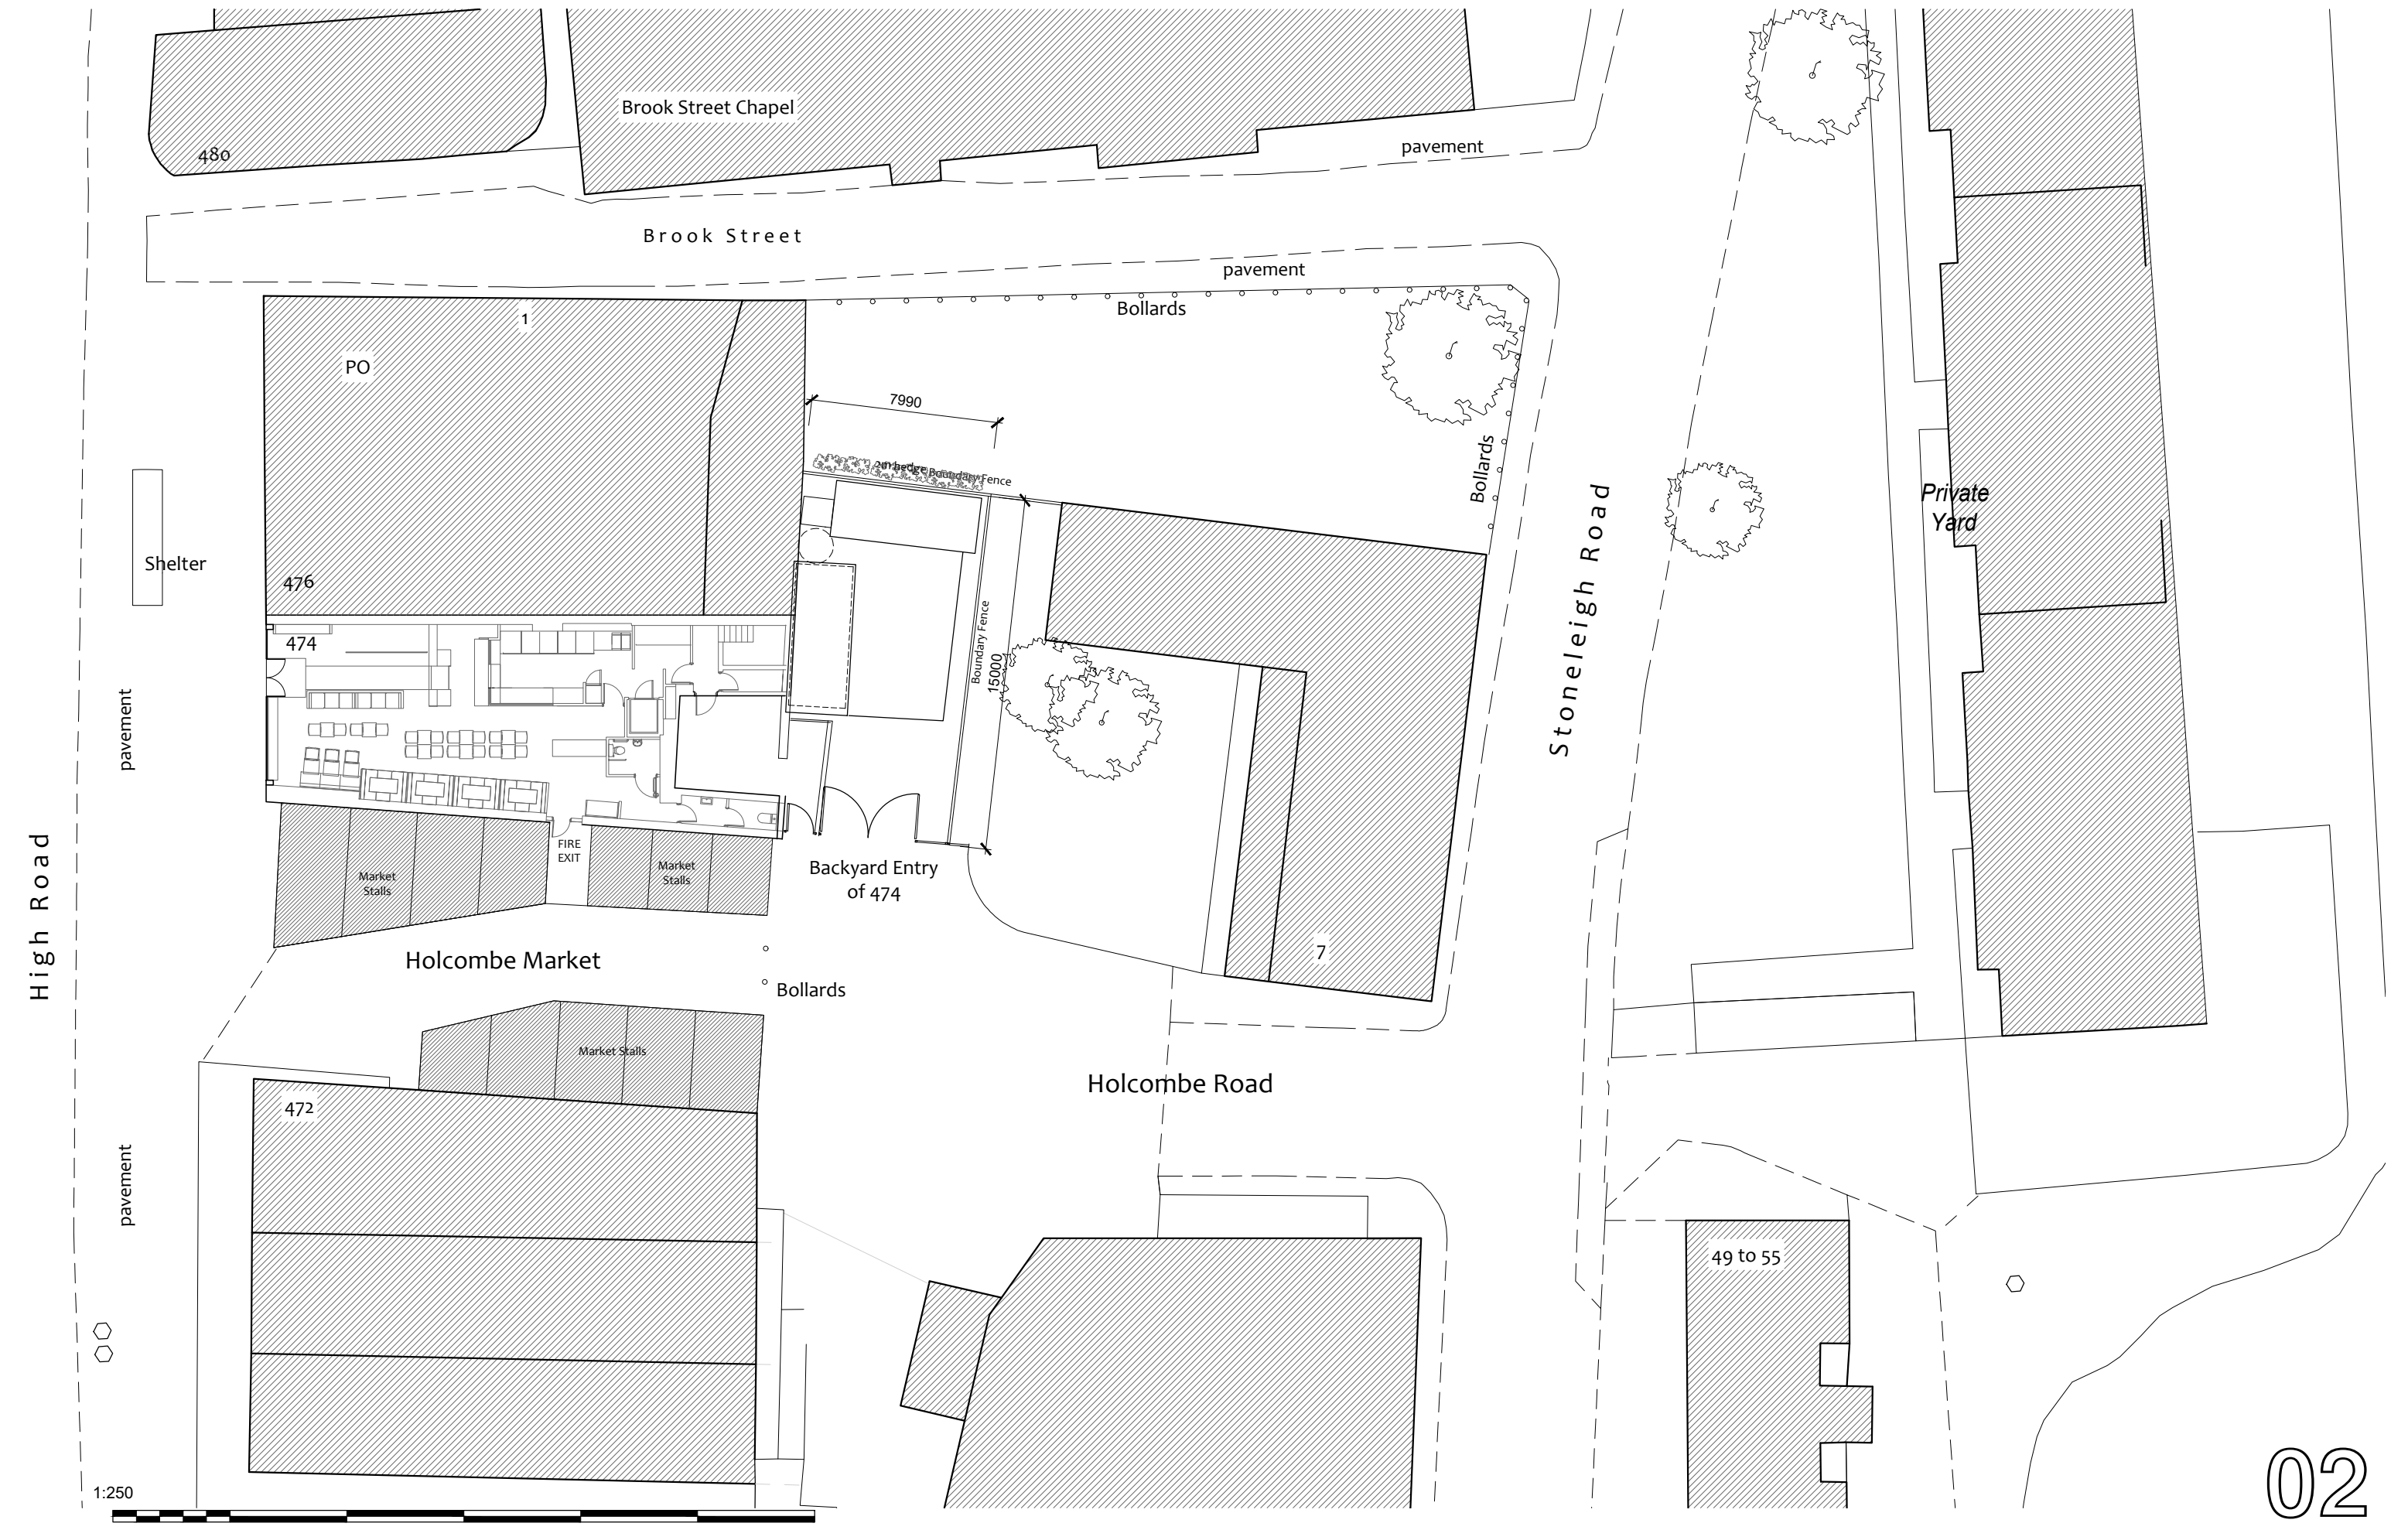

Property:
Private Yard at rear of
474 Tottenham High Road, N17 9JF
 Contact:
 Mr Asher Solinski
 Em: as_659901@talktalk.net mob:

Project:	Application for use of back yard at 474 Tottenham High Rd for temporary mobile catering unit with seating	Proj. No:	RH-07-24A	Date	Nov 11 2024
Drawing Title:	Site Block Plan Proposed	Scale:	1/250 @ A3	Page:	A3
		Dwg No:	SP-02		

ADM

Food Safety & Licensing

Tel: 0208 8861 0400
 Mob: 07950 685397
 Em: admtraining58@gmail.com

R. Hadidian - Architect, RIBA
 44b High Road, Willesden London NW10 2QA
 Tel:07476845478 Em: rhadidian@gmail.com