


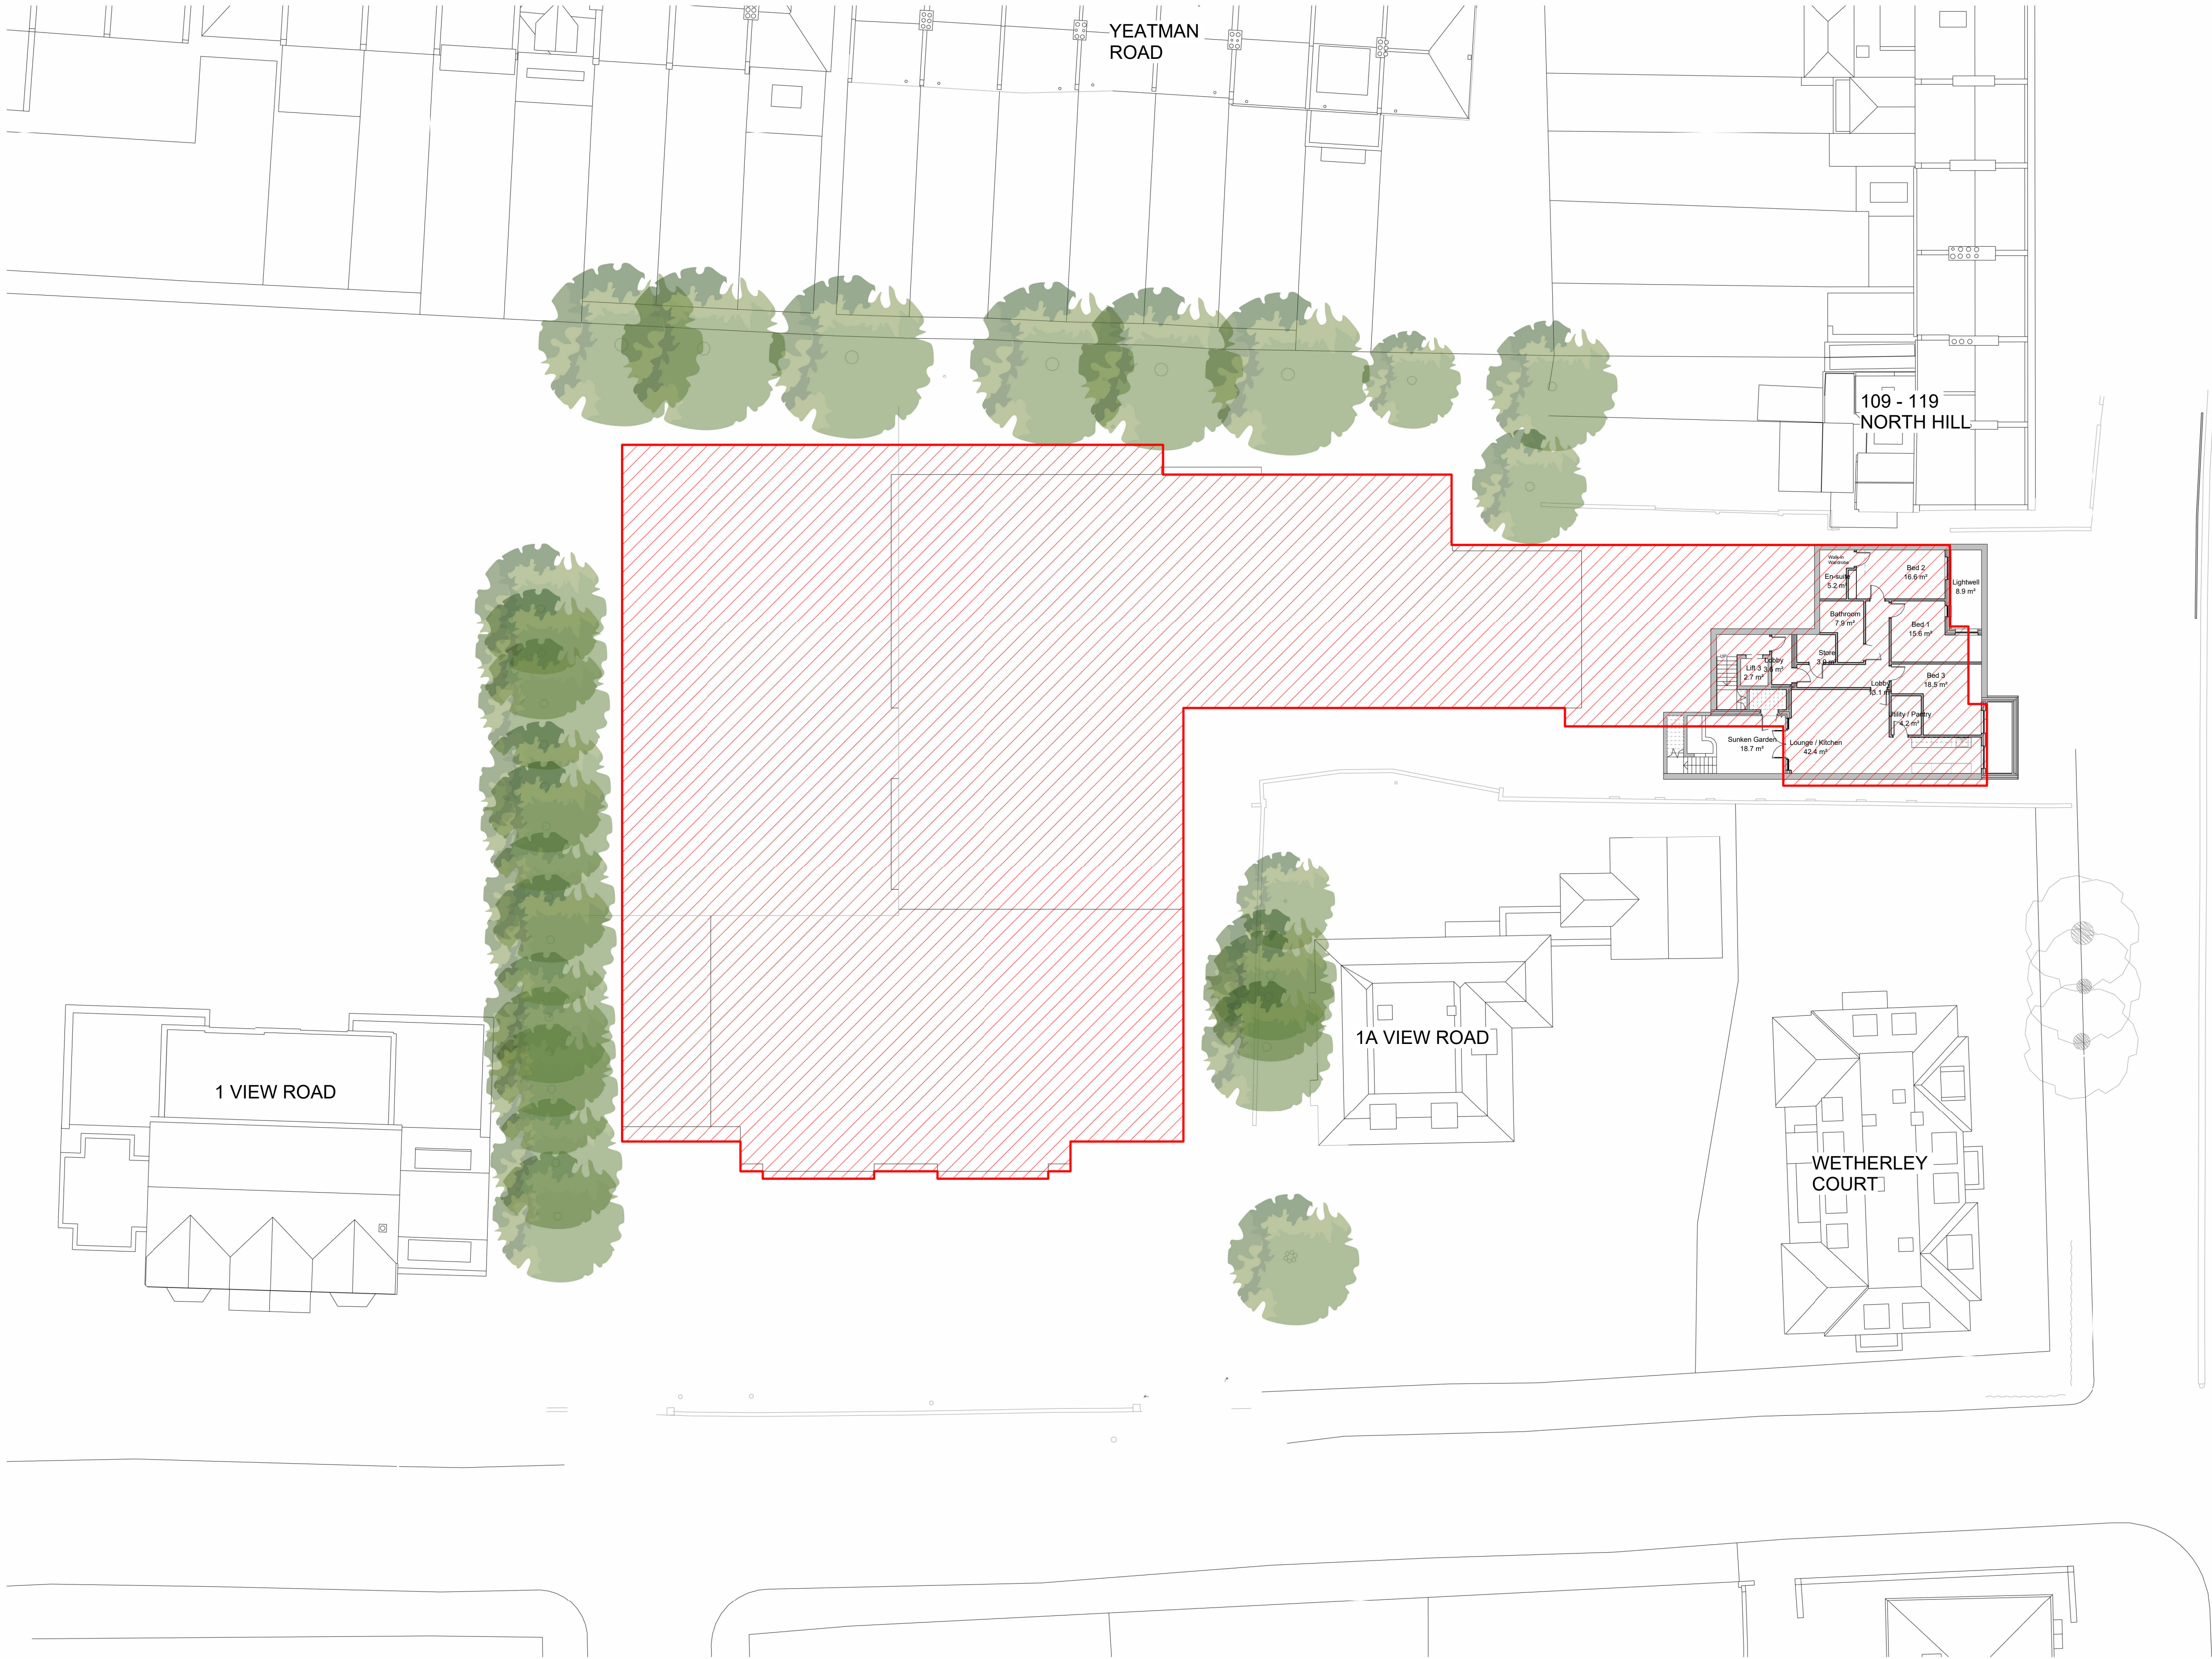

Key:

Planning Approved Outline

Proposed Basement GA Plan - Previous Planning Approved Outline

1 : 200

0m4m8m12m16m20m

VISUAL SCALE 1:200

REV	DESCRIPTION	BY	DATE

RM Design Group,
Unit 16 Escrick Business Park,
York,
North Yorkshire,
YO18 6PD
Web - www.rmdesigngroup.co.uk
Email - info@rmdesigngroup.co.uk
Tel - 01904 233539

NOTE:

DO NOT SCALE. USE FIGURED DIMENSIONS ONLY.

ALL DIMENSIONS TO BE VERIFIED ON SITE PRIOR TO THE COMMENCEMENT OF ANY WORK ON THE PRODUCTION OF ANY SHOP DRAWING. ALL DISCREPANCIES TO BE REPORTED TO RM DESIGN GROUP.

THIS DRAWING IS TO BE READ IN CONJUNCTION WITH ALL RELATED ARCHITECTS AND ENGINEERS DRAWINGS AND ANY OTHER RELEVANT INFORMATION.

THIS DRAWING IS COPYRIGHT © OF RM DESIGN GROUP.

CLIENT
Highgate Care Ltd

PROJECT			
New Build Care Home With Well Being and Physiotherapy Centre at: 1 View Road / 103 - 107 North Hill, Highgate N6 4DP			
DRAWING TITLE			
Basement Floor - Planning Approved Overlay			
DRAWING STATUS			
PLANNING			
SCALE AT A1: As indicated	DATE: 11.01.24	DRAWN: JRA	CHECKED: NMJ
PROJECT NO: D01-02	DRAWING NO.: 31	REVISION:	