


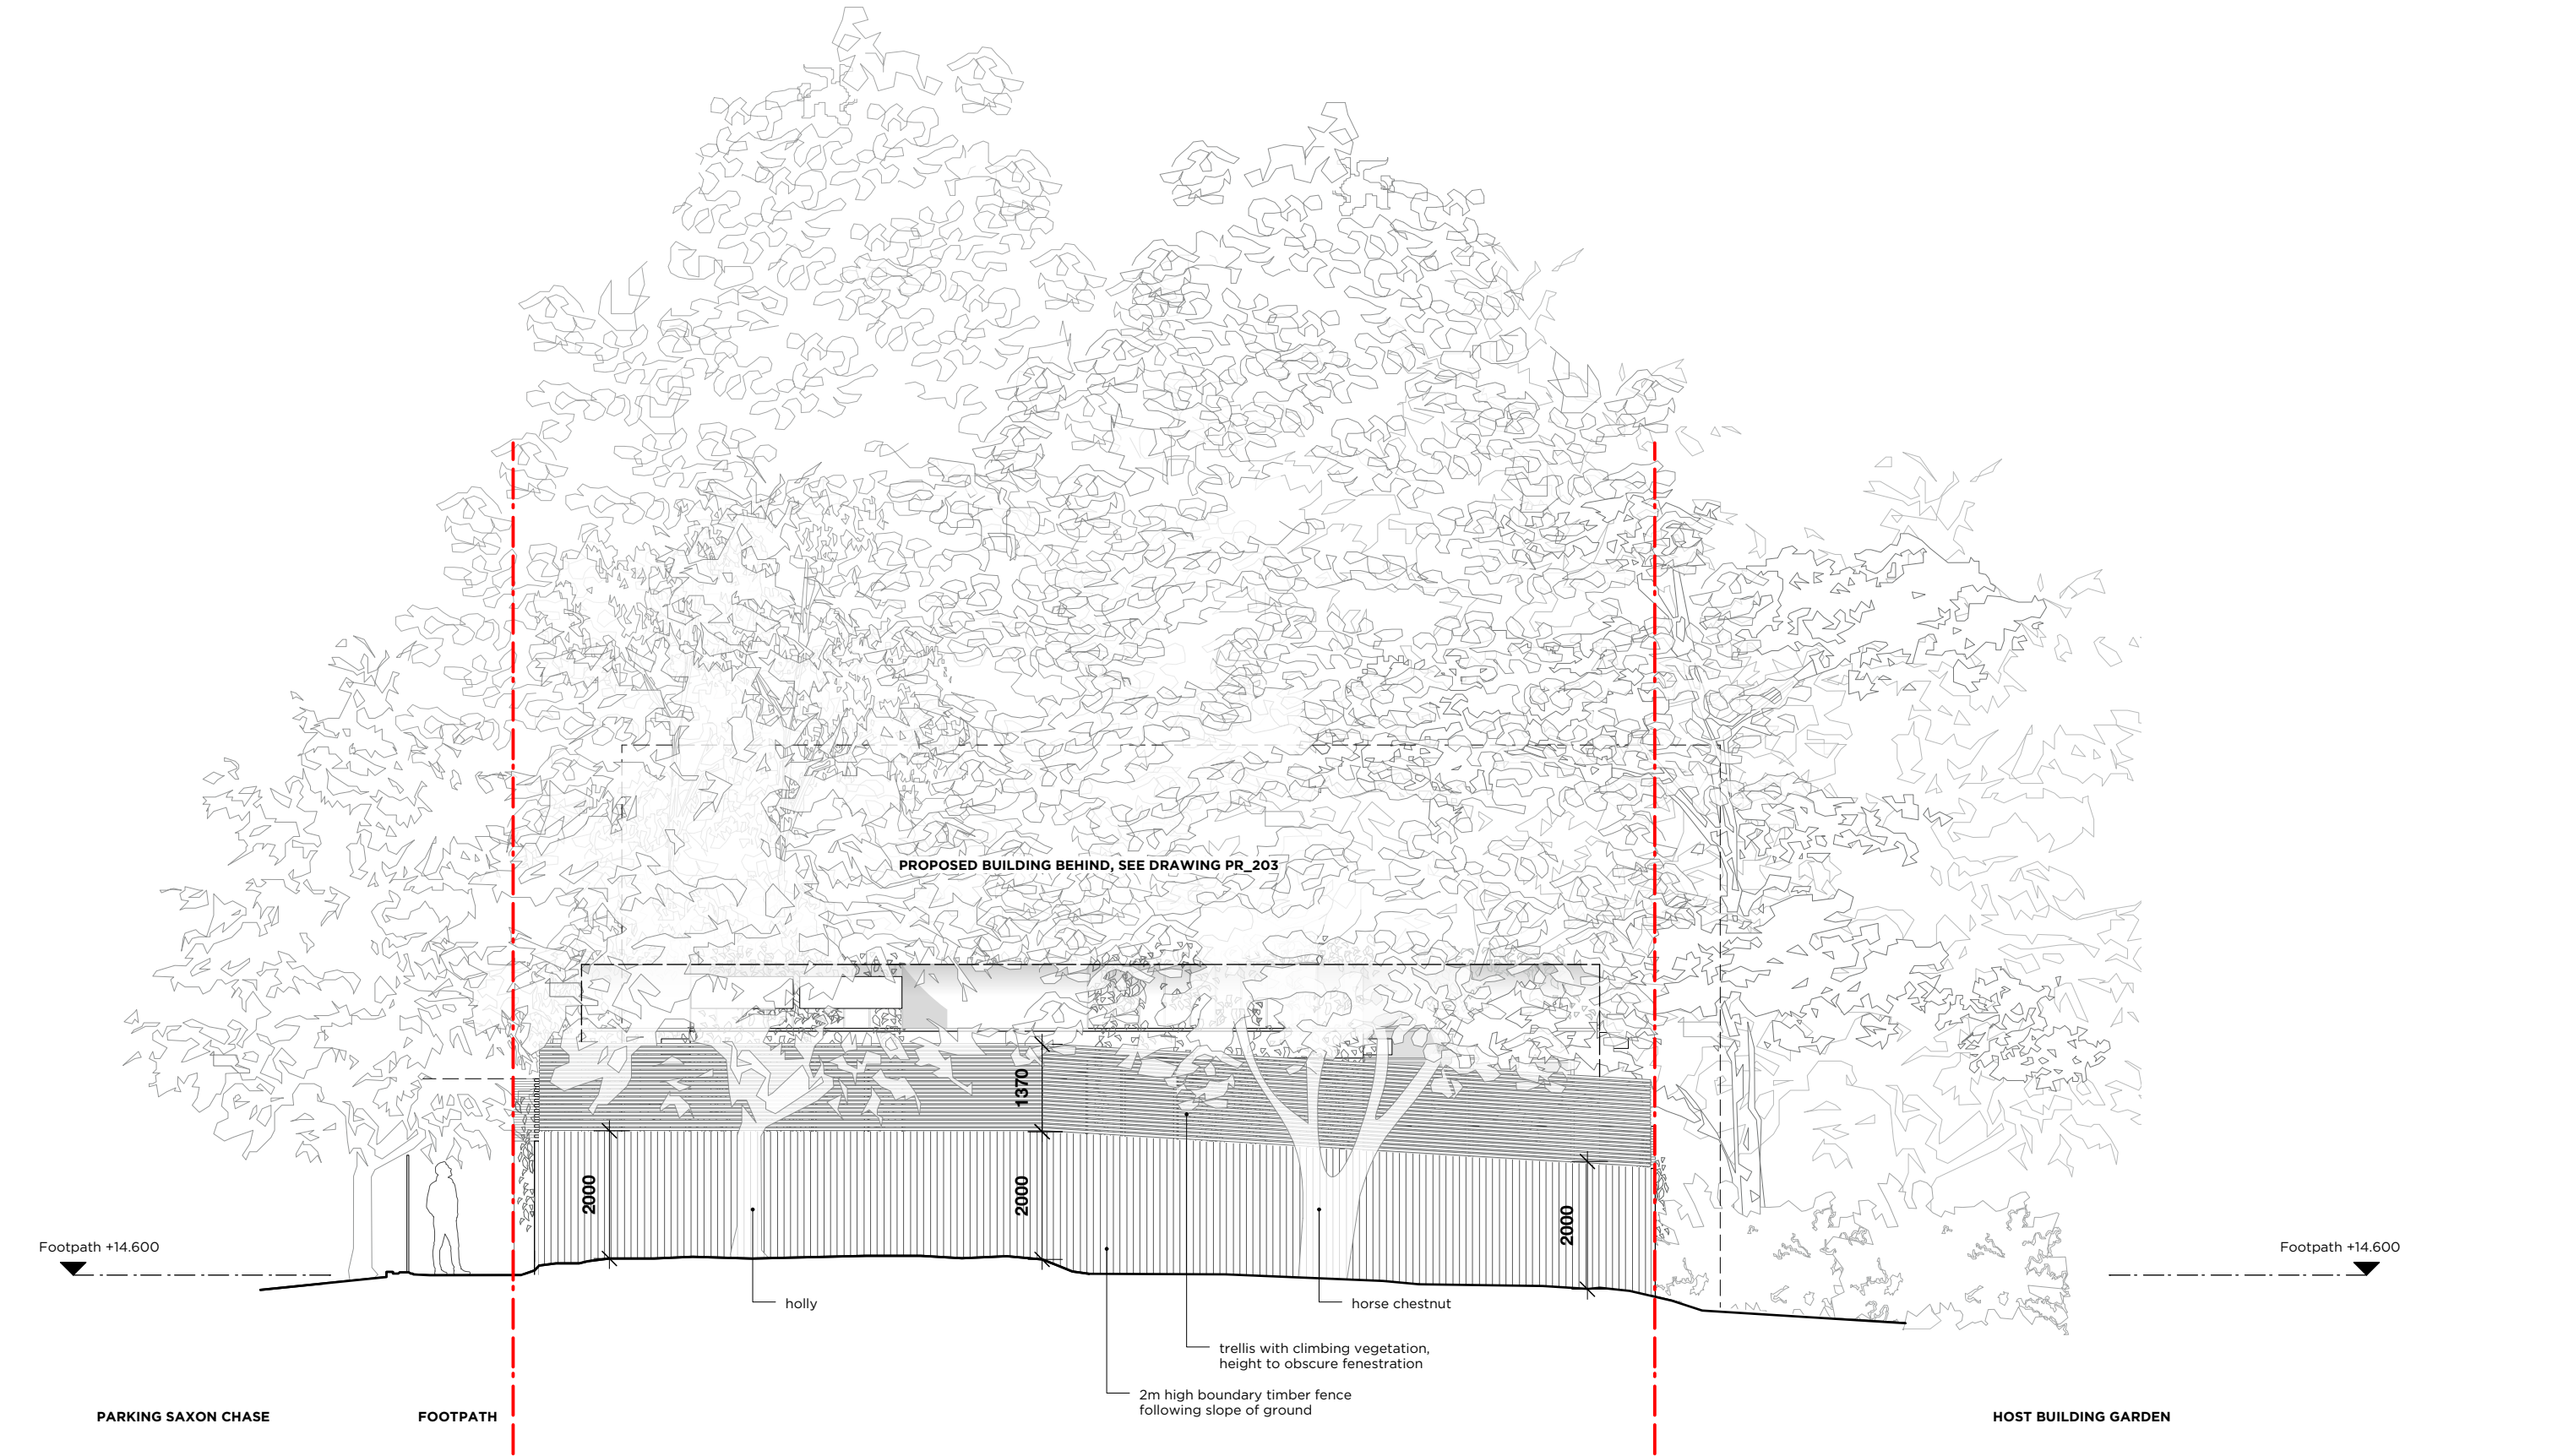

Proposed West Boundary Elevation - fence to No 45