


This drawing and design is for use solely in connection with the project described below. The drawing and design is the copyright of Avanti Architects Ltd. and must not be re-issued, loaned or copied without written consent. All dimensions and settings out to be checked on site before construction. This drawing is to be read in conjunction with all other information relevant to the project. Any apparent discrepancy is to be brought to the attention of Avanti Architects Ltd. Do not scale from this drawing. Responsibility for fire performance and fire safety reside with the fire specialist and this document is only valid for use in connection with the fire if endorsed by them. Avanti Architects accepts no responsibility for any fire related aspect of the design.

Notes:


Key Plan

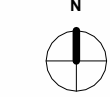

1: Proposed Site Section S3
1 : 200



2: Proposed Site Section S4
1 : 200

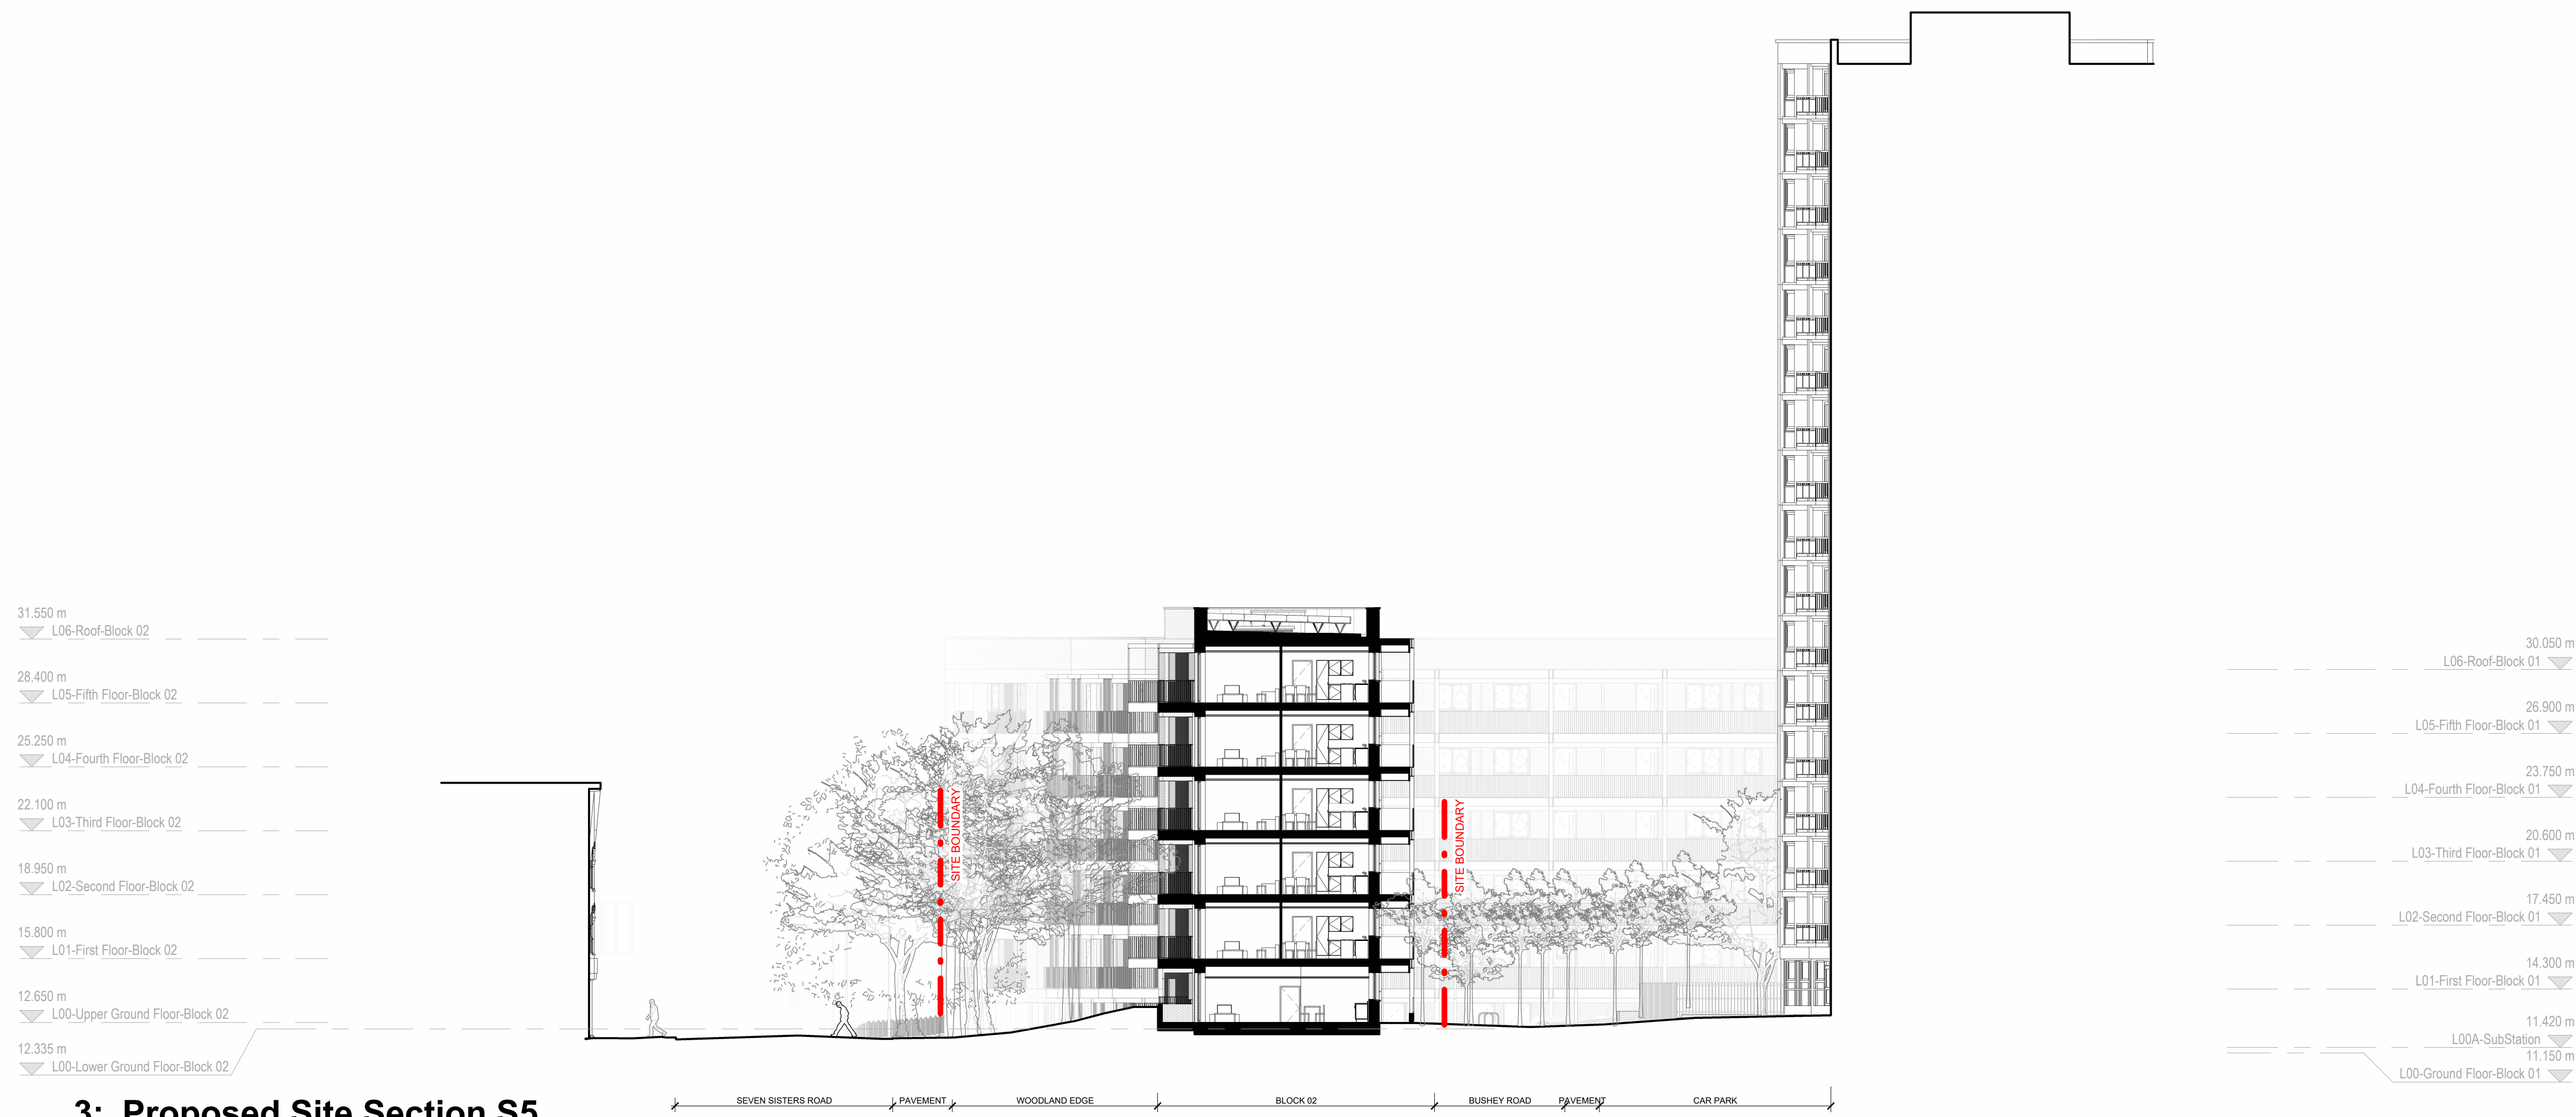

3: Proposed Site Section S5
1 : 200

DRAFT

Revision	Date	By	Description
001	19/09/24	LG	AM DRAFT Issue for Planning

Scale 1 : 200 Size A0 Date First Issue 13/09/2024

Drawn By T1 Checked By T1

Project Name
Sir Frederick Messer Estate

Drawing Name
Proposed Site Sections - Sheet 2

Drawing Number
21014-Z-ZZZ-DR-AVA-AR-032011

Status A3 Revision 001

AVANTI ARCHITECTS

© Avanti Architects Ltd 25 Chart Street London N1 6FA
www.avantiarchitects.co.uk +44 (0) 20 7278 3060 aa@avantiarchitects.co.uk