


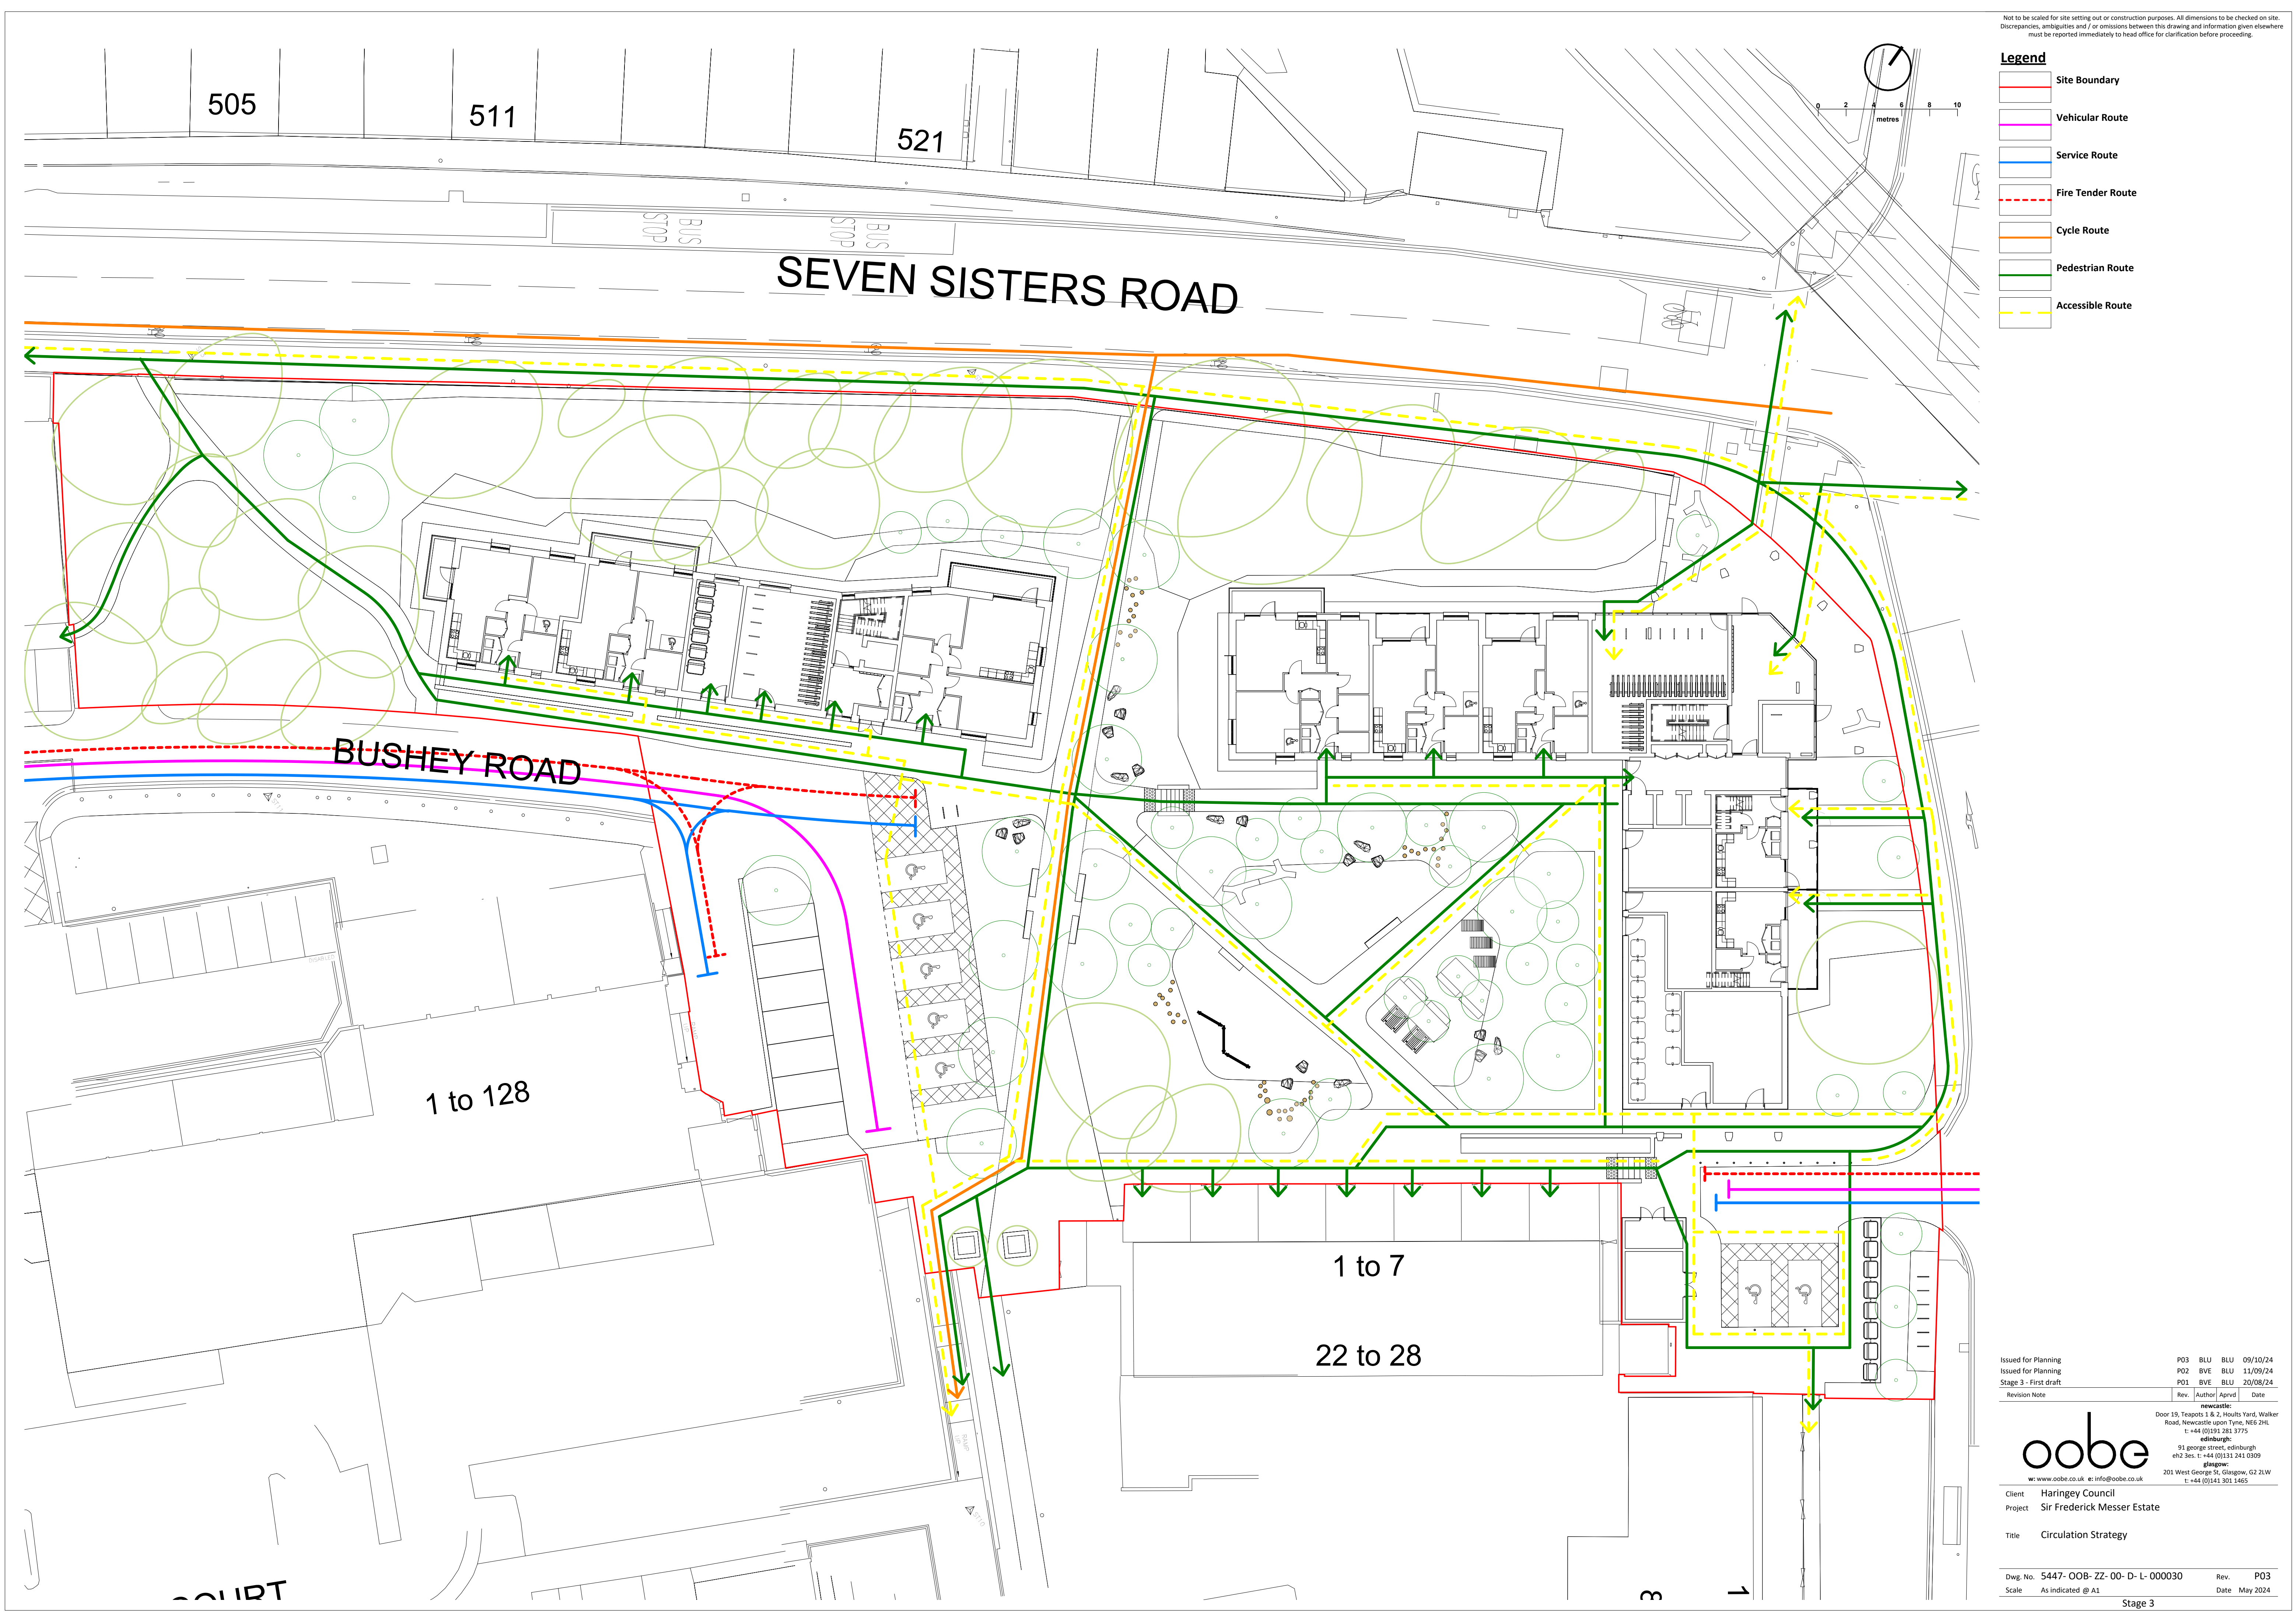

Not to be scaled for site setting out or construction purposes. All dimensions to be checked on site. Discrepancies, ambiguities and / or omissions between this drawing and information given elsewhere must be reported immediately to head office for clarification before proceeding.

Legend

- Site Boundary
- Vehicular Route
- Service Route
- Fire Tender Route
- Cycle Route
- Pedestrian Route
- Accessible Route

Issued for Planning
Stage 3 - First draft

Rev.	Author	Aprvd	Date
P03	BLU	BLU	09/10/24
P02	BVE	BLU	11/09/24
P01	BVE	BLU	20/08/24

newcastle

Door 19, Teapots 1 & 2, Hoults Yard, Walker Road, Newcastle upon Tyne, NE5 2HL

t: +44 (0)191 281 3775

edinburgh

91 George Street, Edinburgh EH2 3ES

t: +44 (0)131 241 0309

glasgow

201 West George St, Glasgow, G2 2LW

t: +44 (0)141 301 1465

w: www.oobe.co.uk

e: info@oobe.co.uk

Client

Haringey Council

Project

Sir Frederick Messer Estate

Title

Circulation Strategy

Dwg. No.

5447- OOB- ZZ- 00- D- L- 000030

Scale

As indicated @ A1

Rev.

P03

Date

May 2024

Stage 3