


Not to be scaled for site setting out or construction purposes. All dimensions to be checked on site. Discrepancies, ambiguities and / or omissions between this drawing and information given elsewhere must be reported immediately to head office for clarification before proceeding.

Legend

- Proposed Levels
- Existing Levels
- Proposed Gradient
- Existing Tree to be Retained
- Existing Tree to be Removed
- Proposed Tree

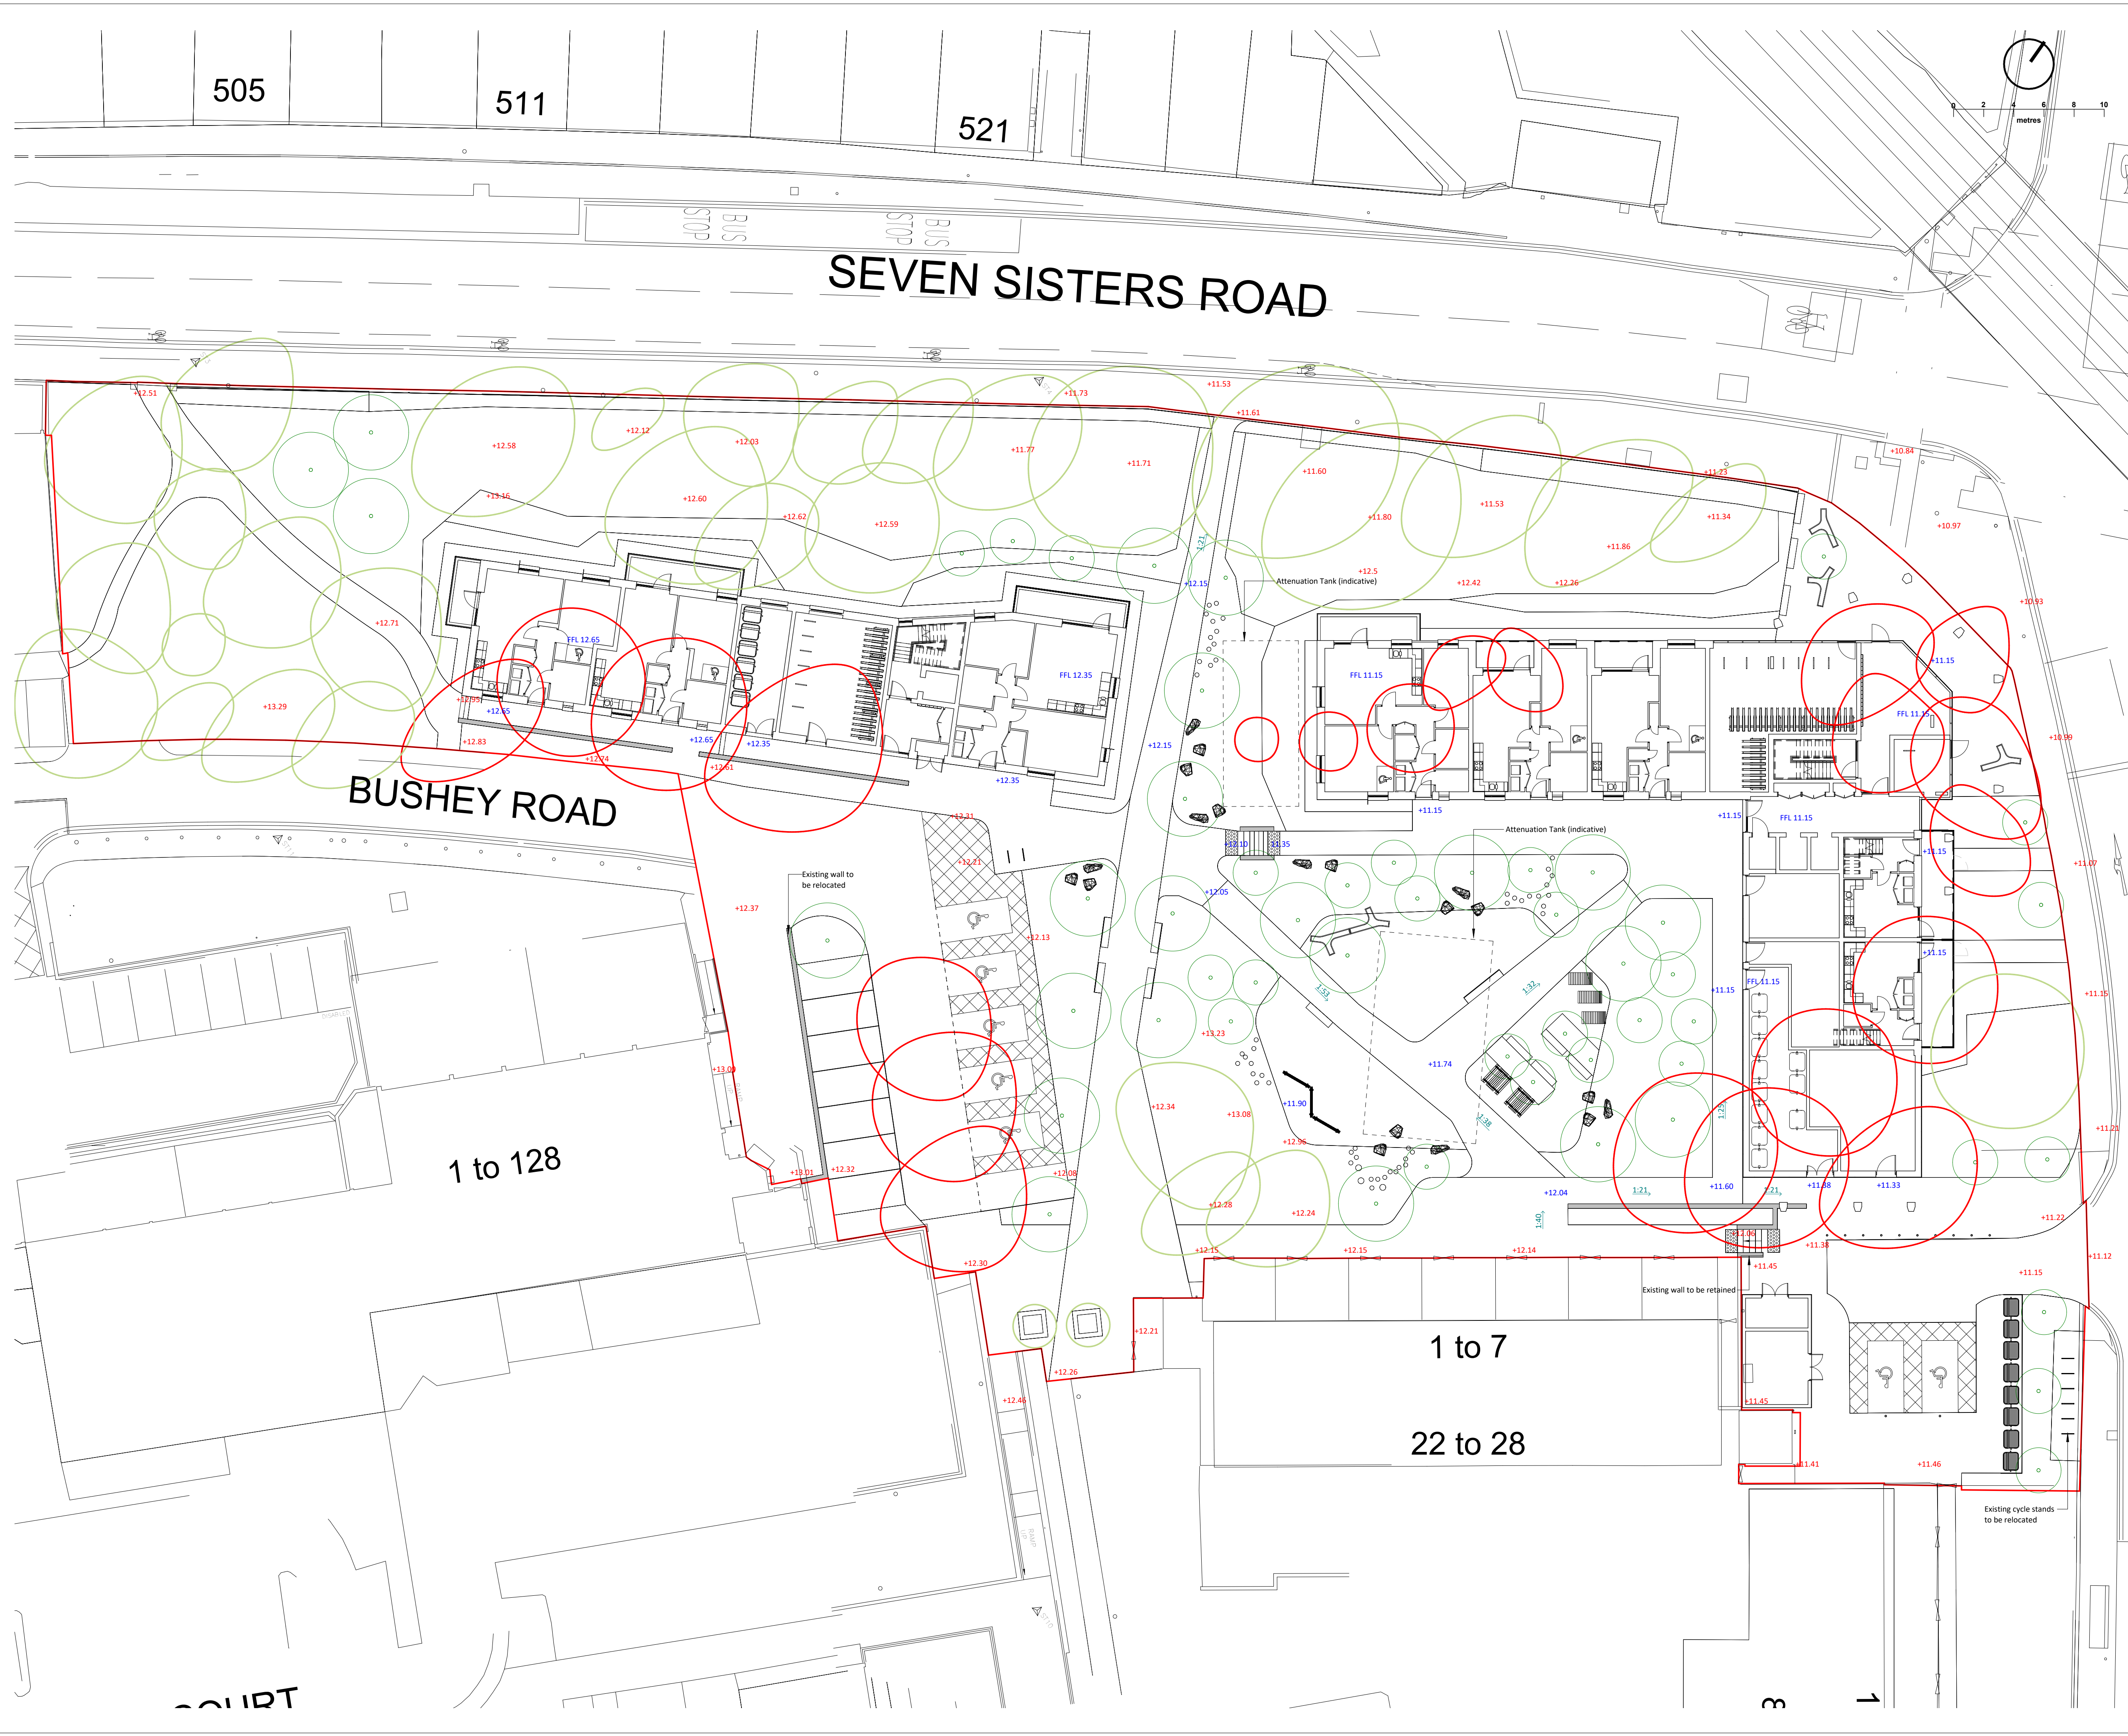

Issued for Planning	P04	BLU	BLU	09/10/24
Issued for Planning	P03	BVE	BLU	11/09/24
Stage 3 - First draft	P02	BVE	BLU	20/08/24
First Issue	P01	BVE	BLU	23/07/24
Revision Note	Rev.	Author	Apvrd	Date
newcastle: Door 19, Teapots 1 & 2, Hoults Yard, Walker Road, Newcastle upon Tyne, NE5 2HL t: +44 (0)191 281 3775				
edinburgh: 91 George Street, Edinburgh EH2 3ES. t: +44 (0)131 241 0309				
glasgow: 201 West George St, Glasgow, G2 2LW t: +44 (0)141 301 1465				
w: www.oobe.co.uk e: info@oobe.co.uk				

Client	Haringey Council
Project	Sir Frederick Messer Estate
Title	Existing & Proposed Indicative Contours with Existing Trees
Dwg. No.	5447- OOB- ZZ- 00- D- L- 000010
Scale	1 : 200 @ A1
Rev.	P04
Date	May 2024