


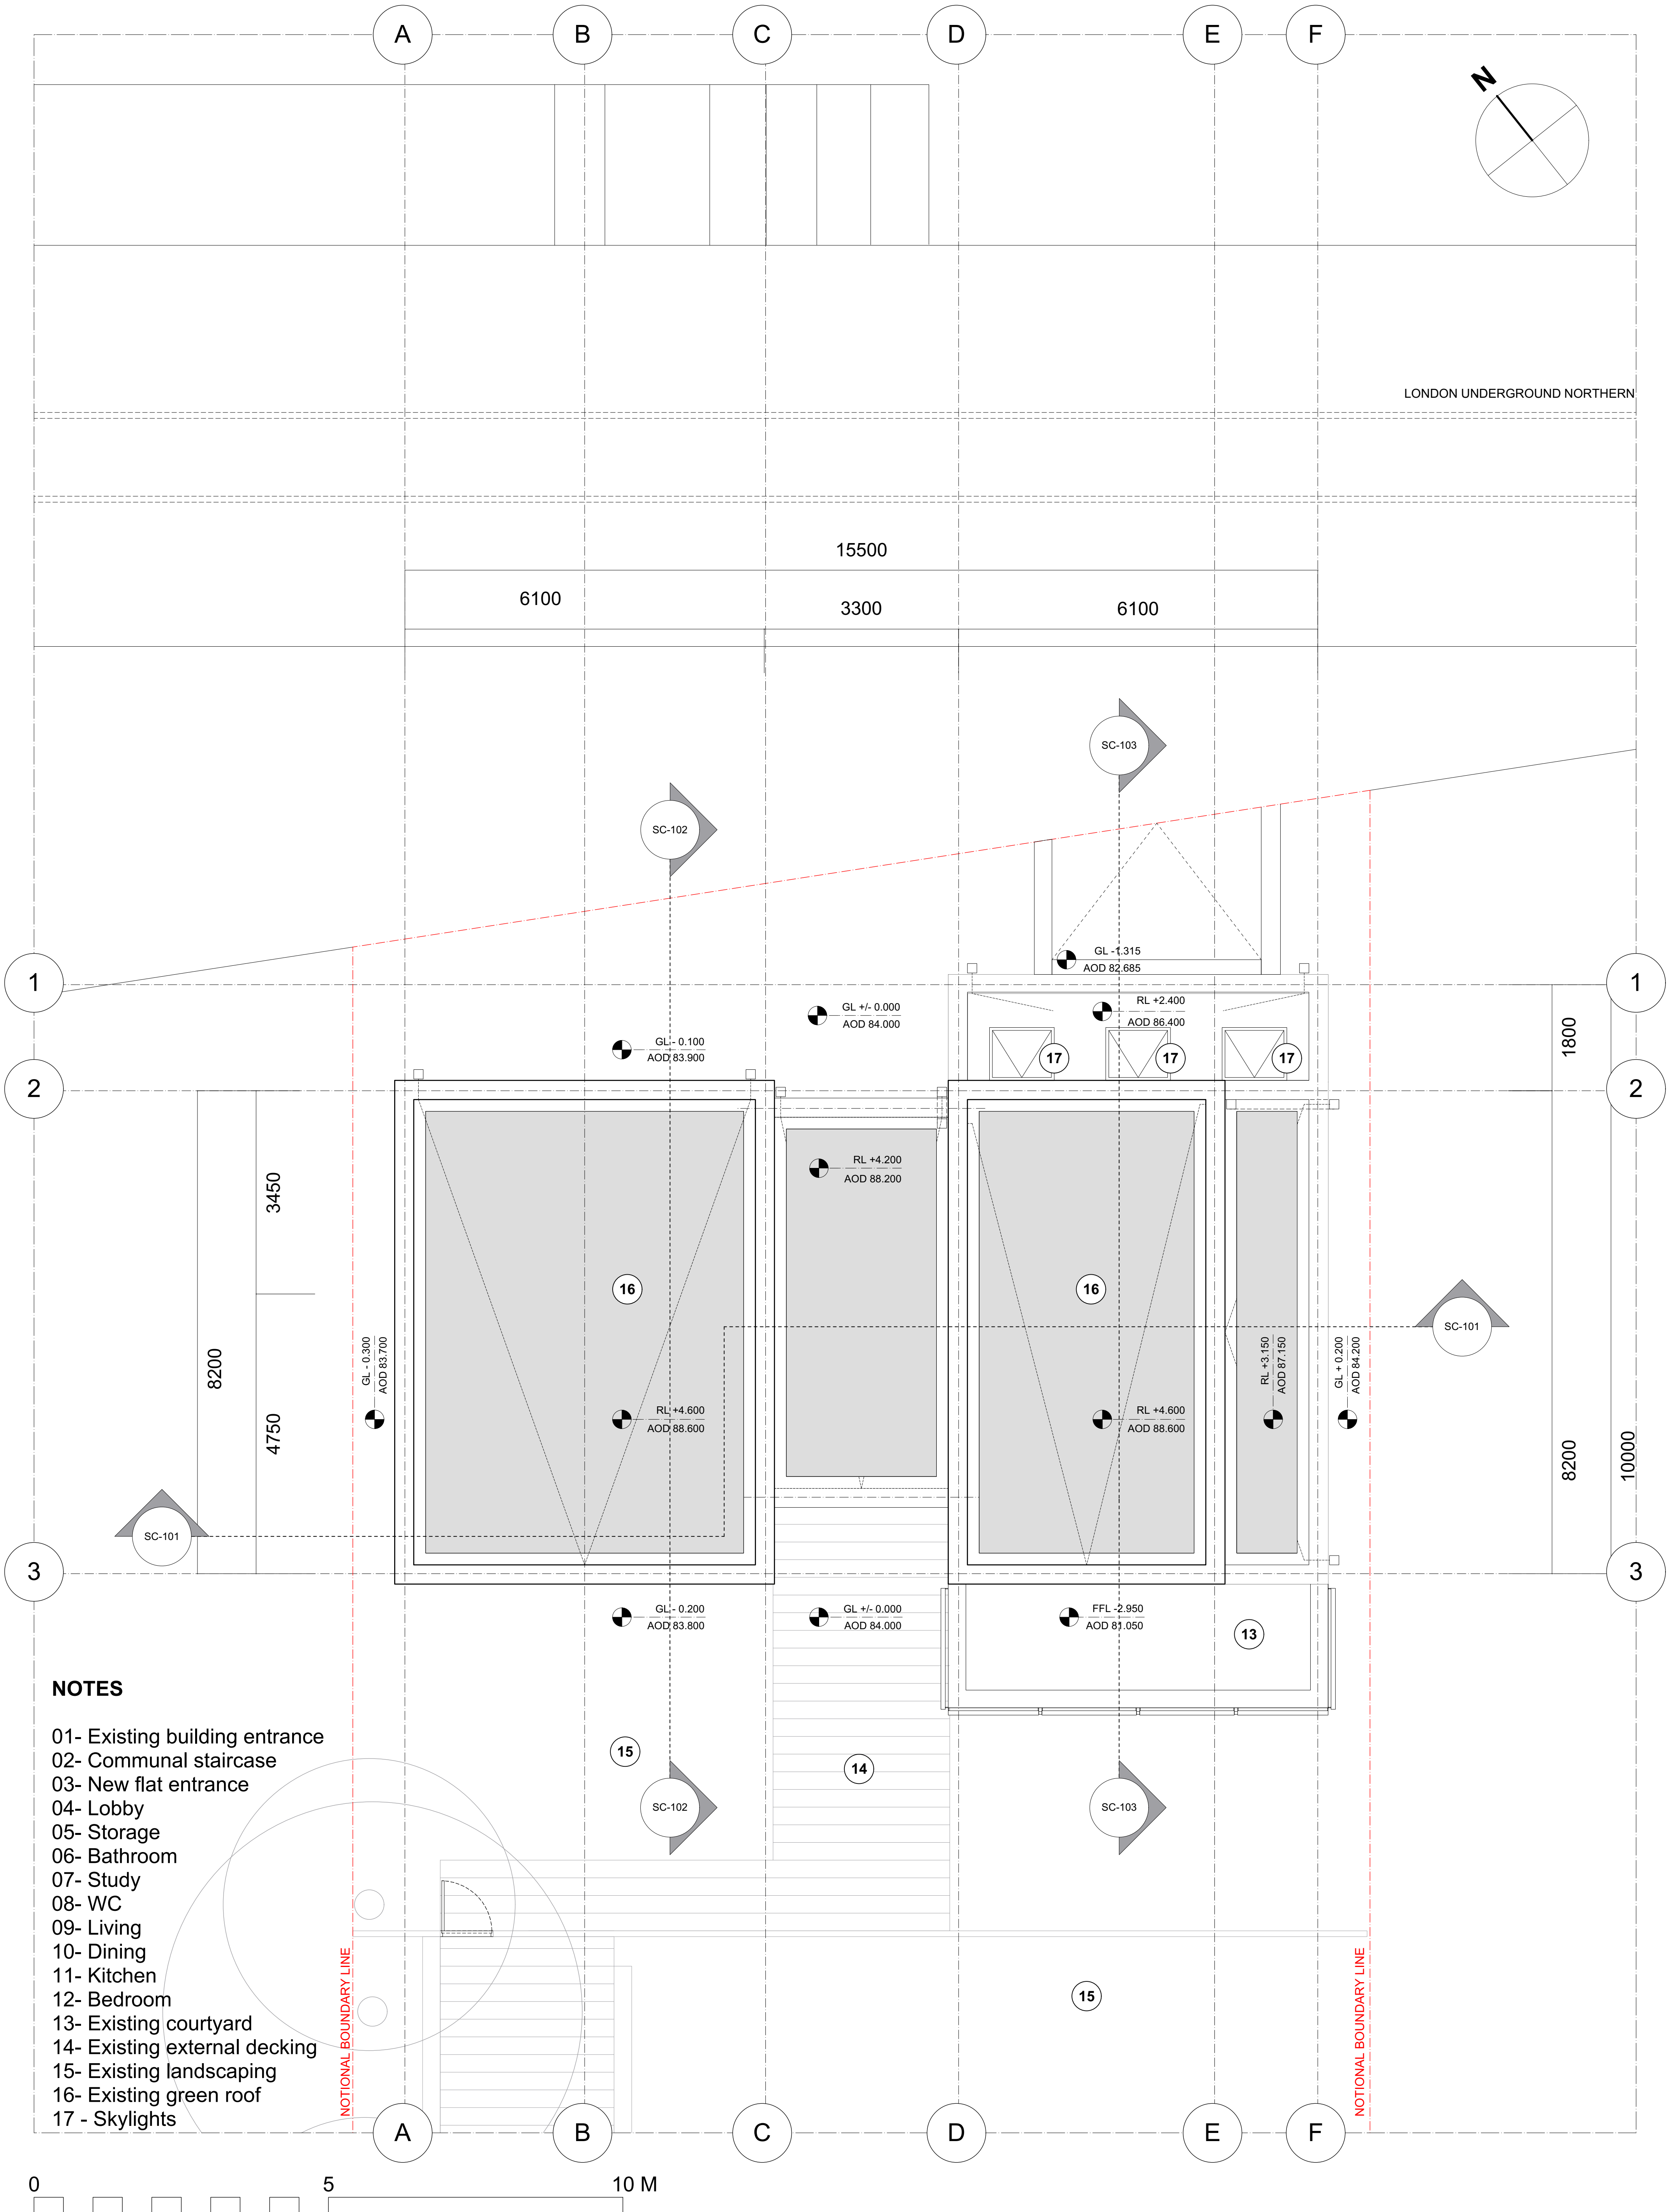

NOTES

- 01- Existing building entrance
- 02- Communal staircase
- 03- New flat entrance
- 04- Lobby
- 05- Storage
- 06- Bathroom
- 07- Study
- 08- WC
- 09- Living
- 10- Dining
- 11- Kitchen
- 12- Bedroom
- 13- Existing courtyard
- 14- Existing external decking
- 15- Existing landscaping
- 16- Existing green roof
- 17 - Skylights

KEY / NOTES  
ALL DIMENSIONS, LEVELS AND AREAS ARE APPROXIMATE ONLY AND SHOULD BE VERIFIED ON SITE.  
DO NOT SCALE THIS DRAWING  
LACEY + SALTYSKOV ARCHITECTS LTD SHALL NOT BE LIABLE OR RESPONSIBLE FOR ANY USE OF THIS DOCUMENT FOR ANY PURPOSE OTHER THAN THAT FOR WHICH IT WAS ORIGINALLY PREPARED AND PROVIDED. WHILE THE CLIENT SHALL BE ENTITLED TO UTILISE AND COPY THIS DOCUMENT FOR AN EXTENSION OF THE WORKS, THE CLIENT SHALL NOT BE ENTITLED TO REPRODUCE THE DESIGNS CONTAINED IN THIS DOCUMENT FOR ANY SUCH EXTENSION

| REV | DATE     | DESCRIPTION                             |
|-----|----------|-----------------------------------------|
|     | 23/06/24 | PLANNING APPLICATION SUBMISSION         |
| A   | 29/01/25 | REVISED PLANNING APPLICATION SUBMISSION |
|     |          |                                         |
|     |          |                                         |
|           |                         |
|-----------|-------------------------|
| PROJECT   | 76-78 GREAT NORTH ROAD  |
| DRWG NAME | PROPOSED - GA ROOF PLAN |
| DRWG NO   | 1320-A-GA-PL-504        |
| SCALE     | 1:50                    |
| SIZE      | A1                      |
| DATE      | 29/01/25                |

|   |   |
|---|---|
| REVISION   | A |
| LACEY + SALTYSKOV ARCHITECTS LTD<br>OFFICES 117-118<br>SPACES<br>307 EUSTON ROAD<br>NW1 3AD<br>+44 (0)20 7255 0525<br>www.laceysaltyskov.com<br>info@laceysaltyskov.com |   |
| LACEY + SALTYSKOV   |   |