


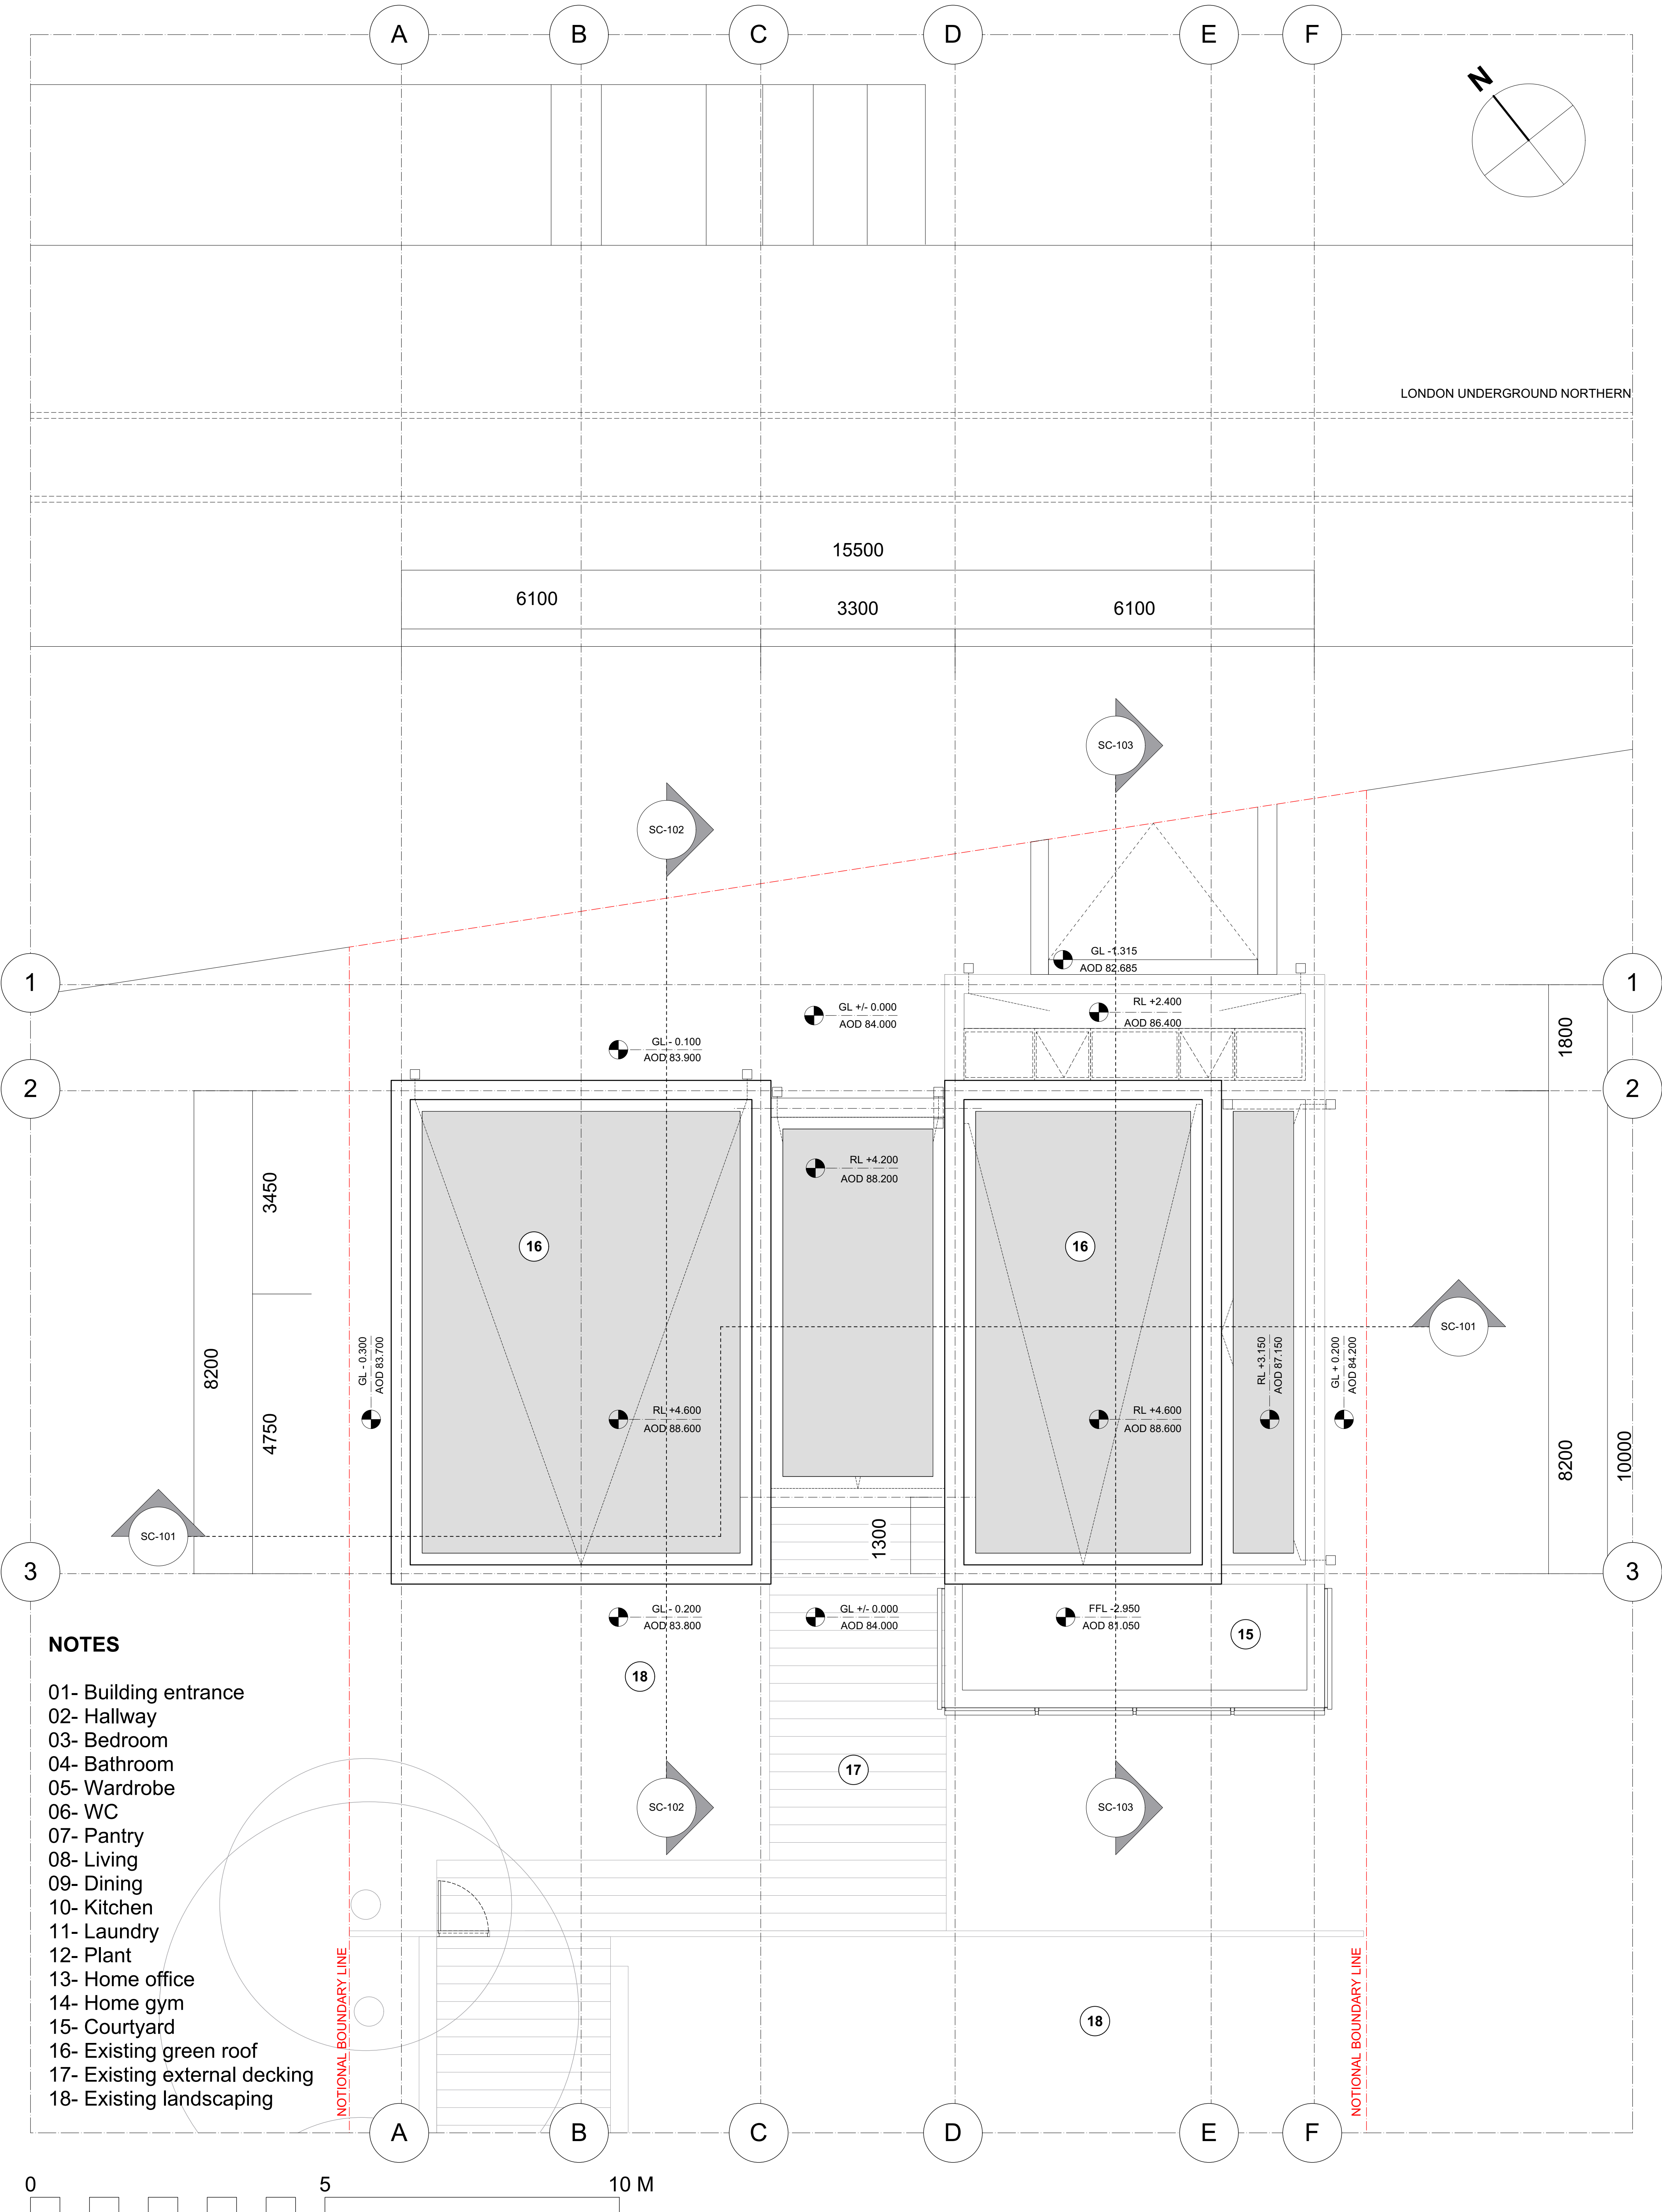

NOTES

- 01- Building entrance
- 02- Hallway
- 03- Bedroom
- 04- Bathroom
- 05- Wardrobe
- 06- WC
- 07- Pantry
- 08- Living
- 09- Dining
- 10- Kitchen
- 11- Laundry
- 12- Plant
- 13- Home office
- 14- Home gym
- 15- Courtyard
- 16- Existing green roof
- 17- Existing external decking
- 18- Existing landscaping

KEY / NOTES
ALL DIMENSIONS, LEVELS AND AREAS ARE APPROXIMATE ONLY AND SHOULD BE VERIFIED ON SITE.
DO NOT SCALE THIS DRAWING
LACEY + SALTYSKOV ARCHITECTS LTD SHALL NOT BE LIABLE OR RESPONSIBLE FOR ANY USE OF THIS DOCUMENT FOR ANY PURPOSE OTHER THAN THAT FOR WHICH IT WAS ORIGINALLY PREPARED AND PROVIDED. WHILE THE CLIENT SHALL BE ENTITLED TO UTILISE AND COPY THIS DOCUMENT FOR AN EXTENSION OF THE WORKS, THE CLIENT SHALL NOT BE ENTITLED TO REPRODUCE THE DESIGNS CONTAINED IN THIS DOCUMENT FOR ANY SUCH EXTENSION

REV	DATE	DESCRIPTION
	23/06/24	PLANNING APPLICATION SUBMISSION
A	29/01/25	REVISED PLANNING APPLICATION SUBMISSION

PROJECT	76-78 GREAT NORTH ROAD
DRWG NAME	EXISTING - GA ROOF PLAN
DRWG NO	1320-A-GA-PL-104
SCALE	1:50
SIZE	A1
DATE	29/01/25

REVISION
A

© 2023 COPYRIGHT LACEY + SALTYSKOV. ALL RIGHTS RESERVED
LACEY + SALTYSKOV ARCHITECTS LTD
OFFICES 117-118
SPACES
307 EUSTON ROAD
NW1 3AD
+44 (0)20 7255 0525
www.laceysaltyskov.com
info@laceysaltyskov.com

LACEY + SALTYSKOV